

30.1.1
25


30.1.1
25

HARTFORD ANTI-CRIME PROJECT

HARTFORD, CONNECTICUT

The Hartford Institute of Criminal
and Social Justice

SITES 12 & 15

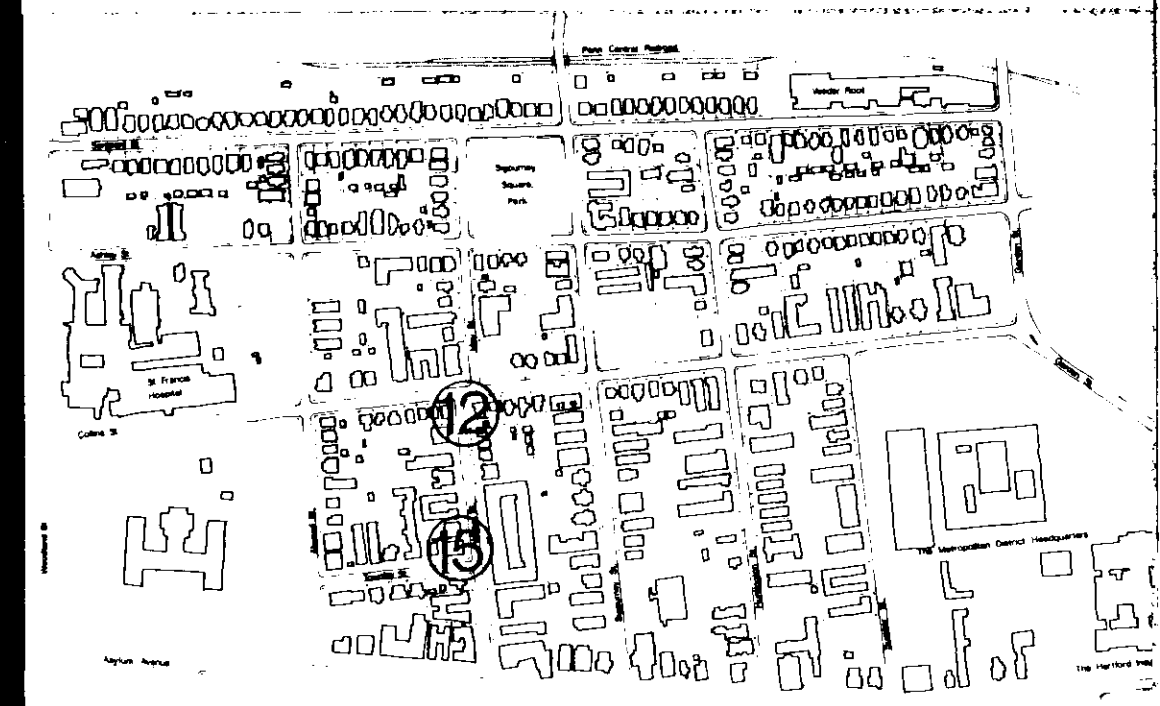


1/8" = 1'0"	9/10/76	WJW	
Scale	Date	Drawn	Revised

Land Planning & Design
Gardiner Associates
1050 Mass. Avenue, Cambridge

DAYBOOK No. 010581 "I"

8

SP
106

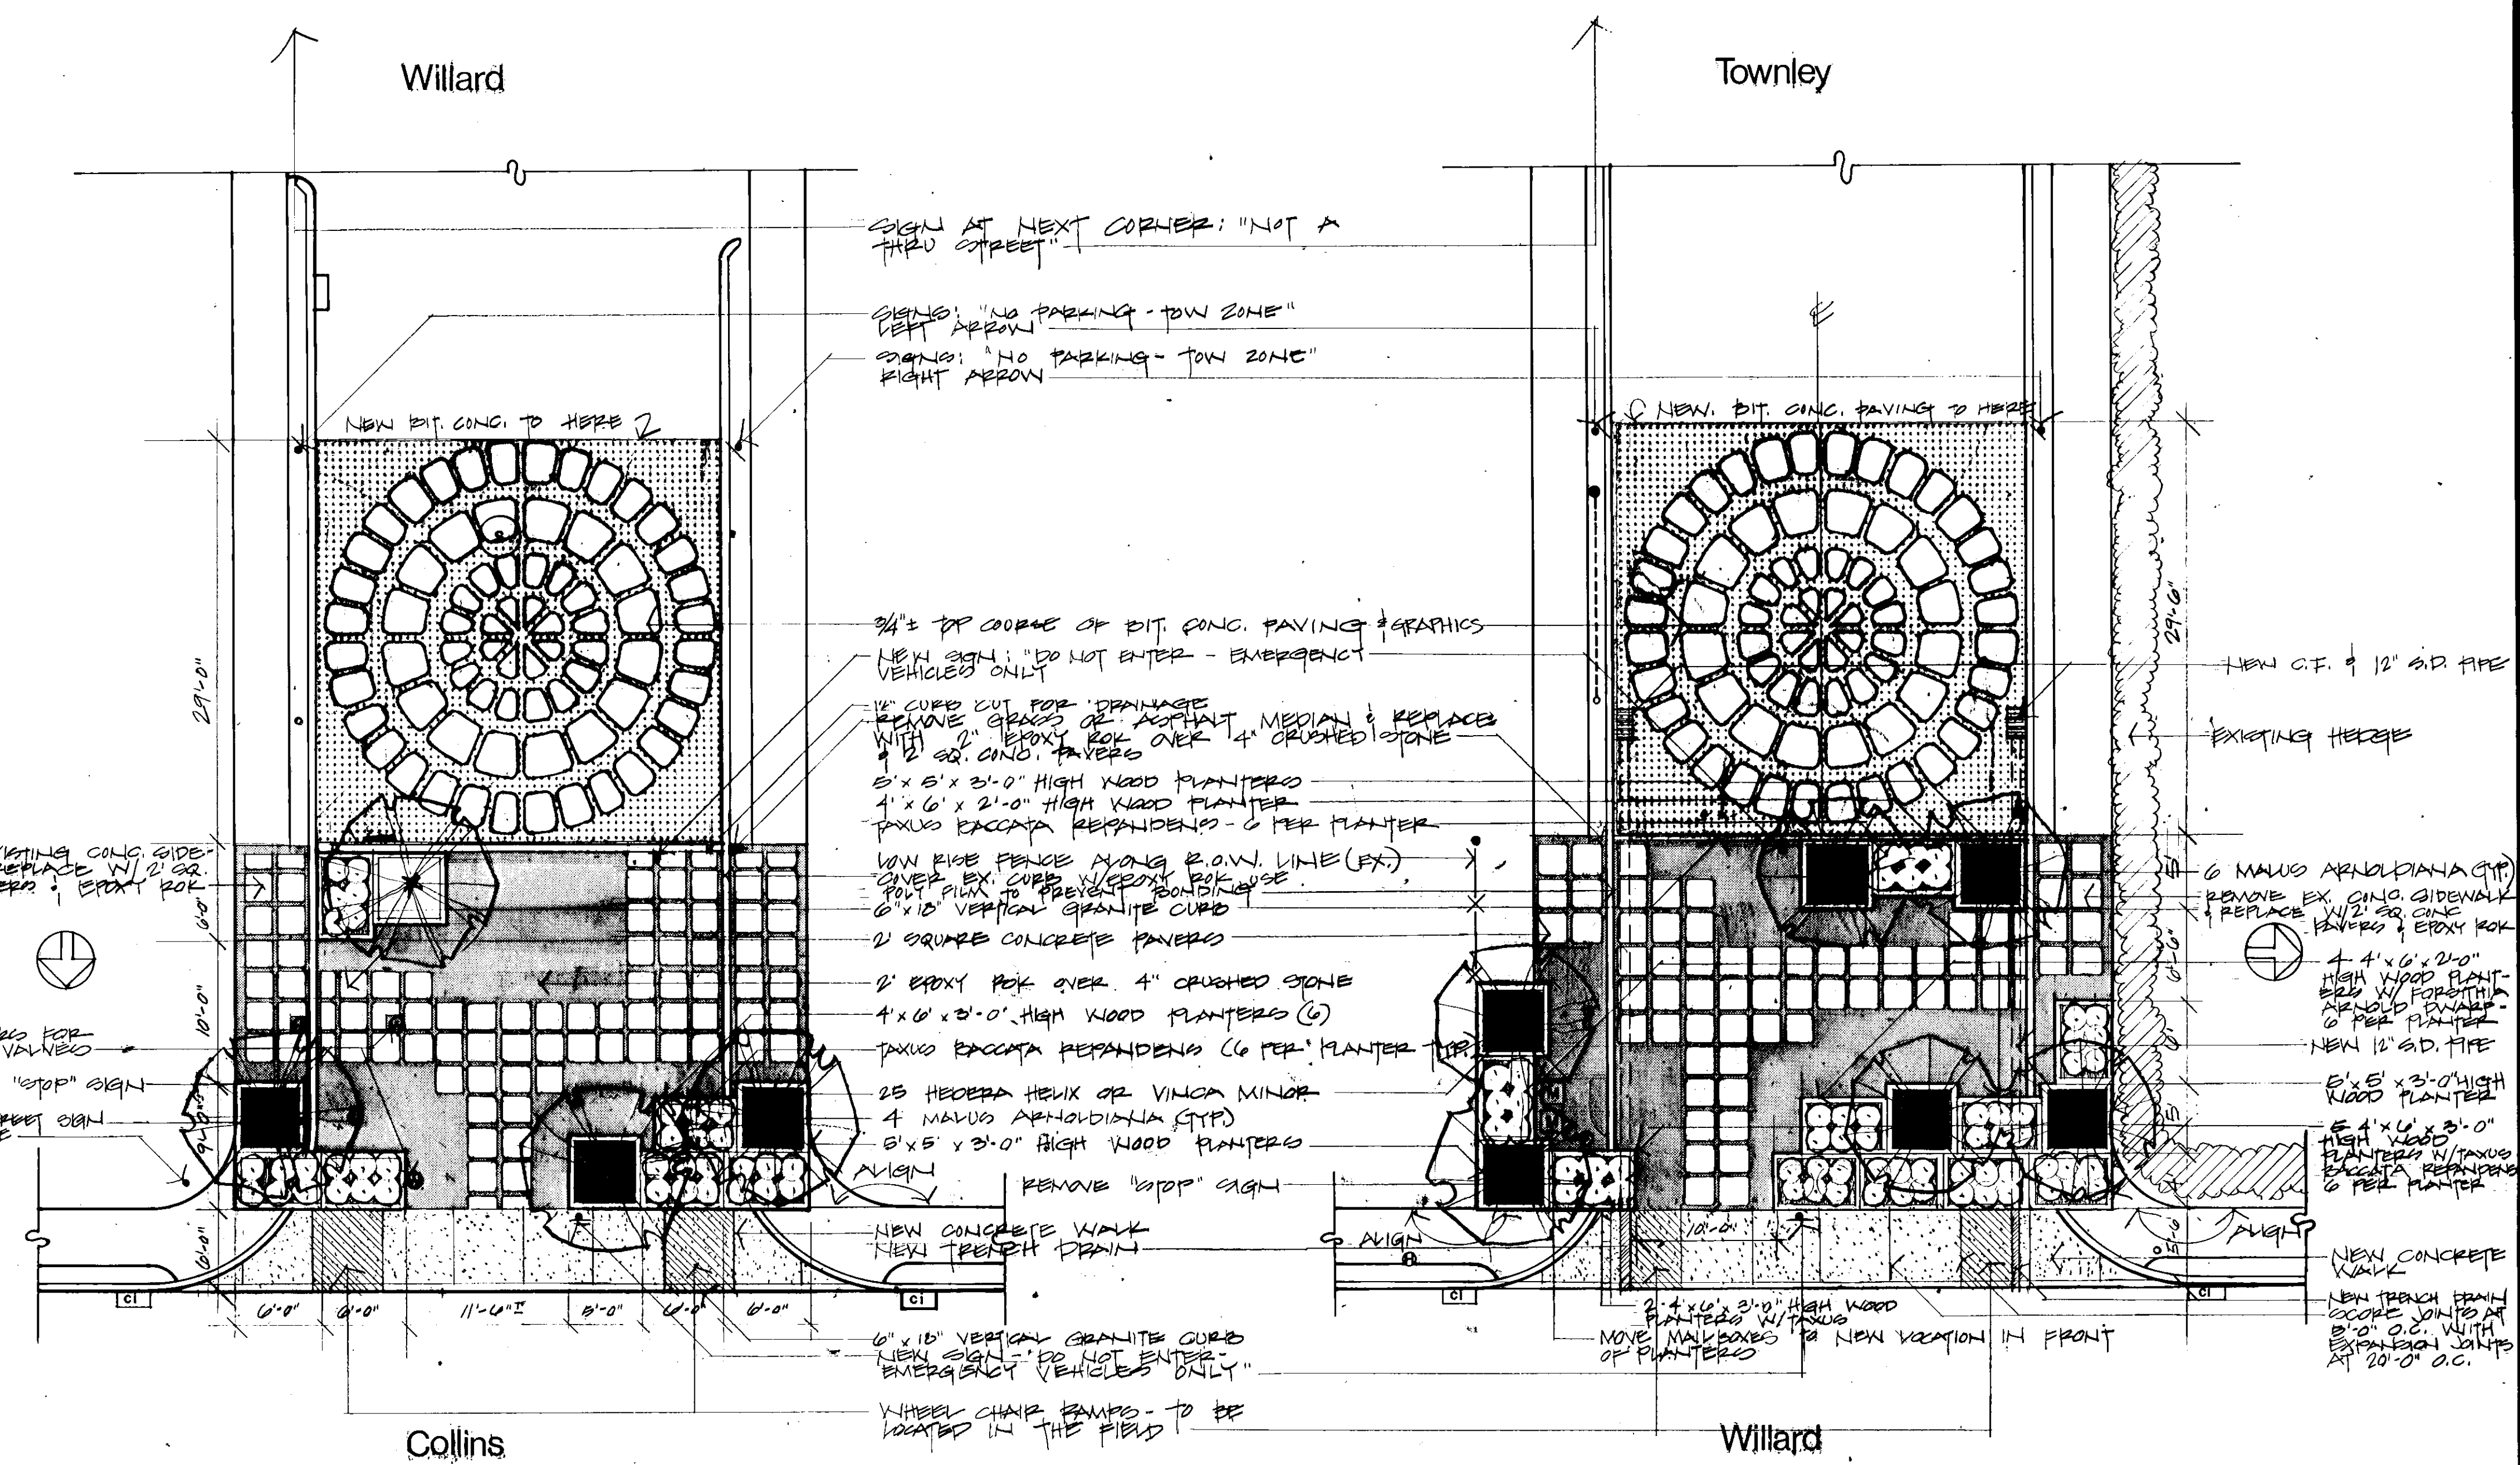

SP
106