



HARTFORD ANTI-CRIME PROJECT

HARTFORD, CONNECTICUT

The Hartford Institute of Criminal
and Social Justice

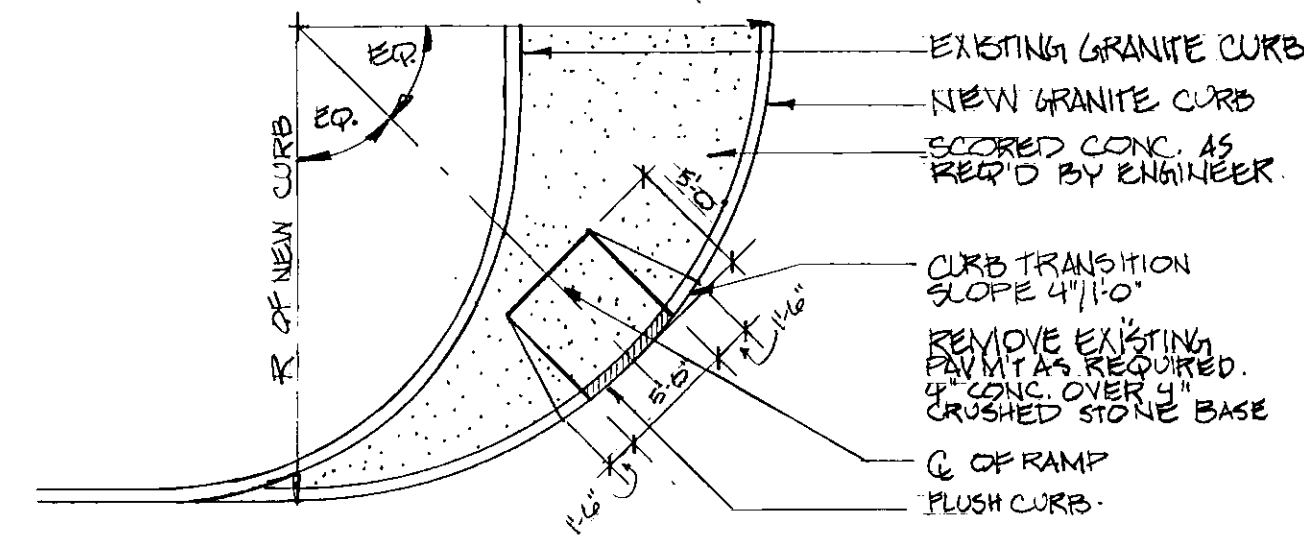


1 DROP CURB AND RAMP FOR HANDICAPPED
1/8" = 1'-0"

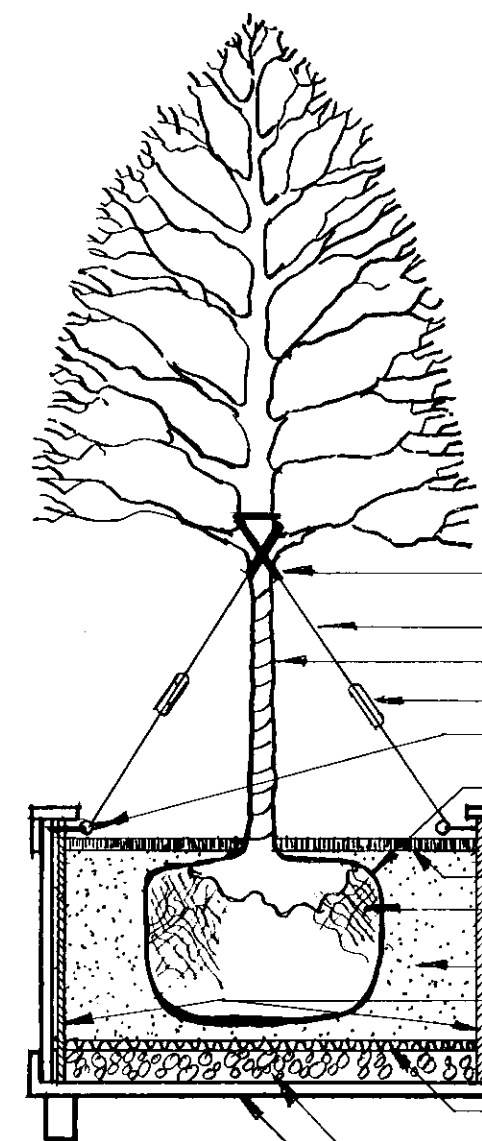


NOTE:
PLANTING MATERIALS AND
PROCEDURES FOR SHRUBBERY
TO BE AS IN TREE PLANTING

2 PLY BLACK RUBBER HOSE
10GA. GALV GUY WIRE THREE PER TREE
BURLAP WRAPPING W/ 50% OVERLAP
5' GALV TURNBUCKLE
6\"/>

2 TREE PLANTING DETAIL
1/2\"/>

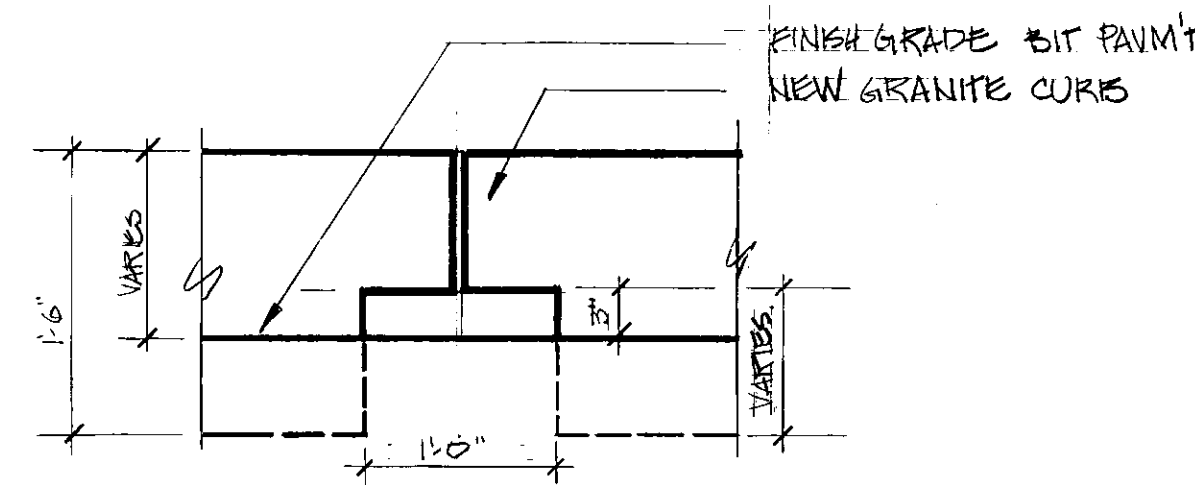


ELEVATION

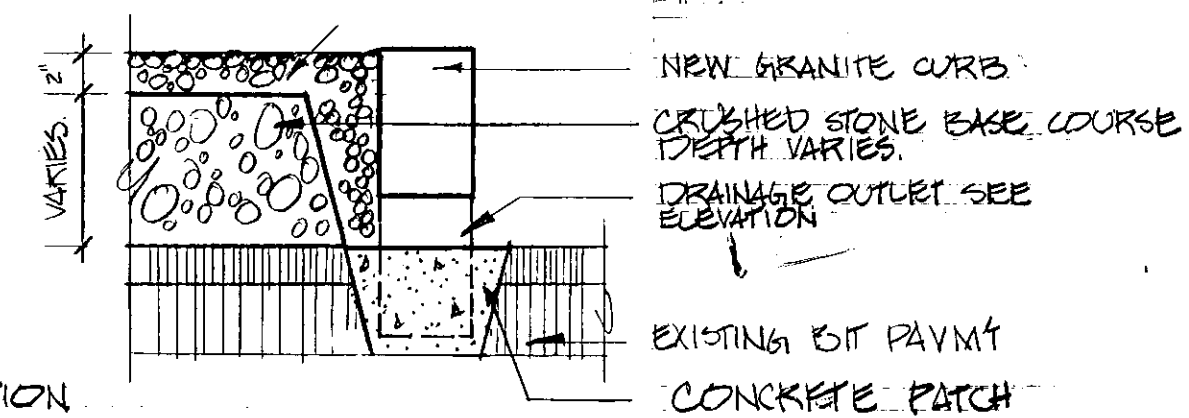


SECTION

3 CURB DRAINAGE OUTLET
1\"/>

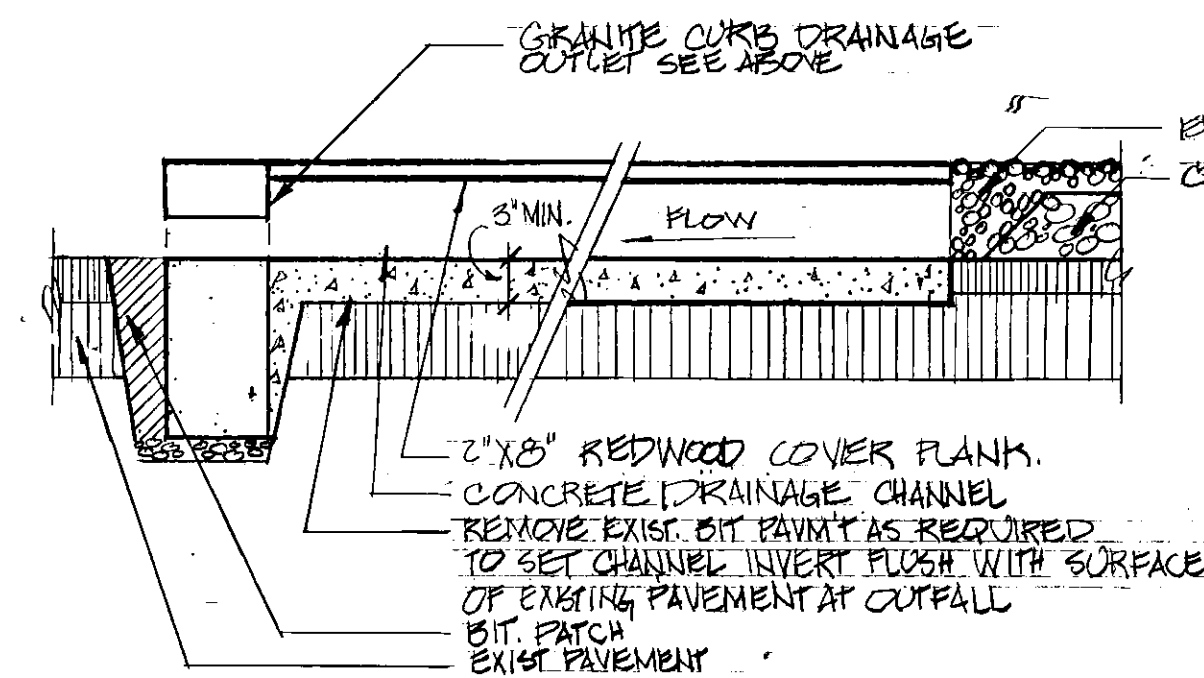

4 CONCRETE DRAINAGE CHANNEL WITH CURB DRAINAGE OUTLET
NOT TO SCALE

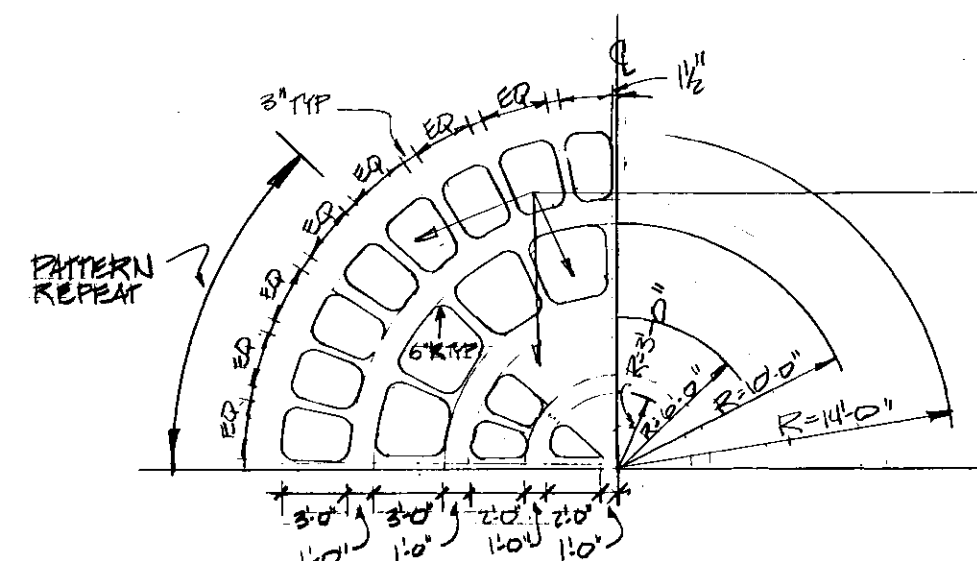


5 TURN AROUND GRAPHIC
1/8\"/>

3/4\"/>

STORM DRAINAGE NOTES:

- WHERE EXISTING CURB INLETS OCCUR UNDER EPOXY ROK PAVING COVER GRATE WITH STEEL MESH SCREEN MAXIMUM 1/4\"/>

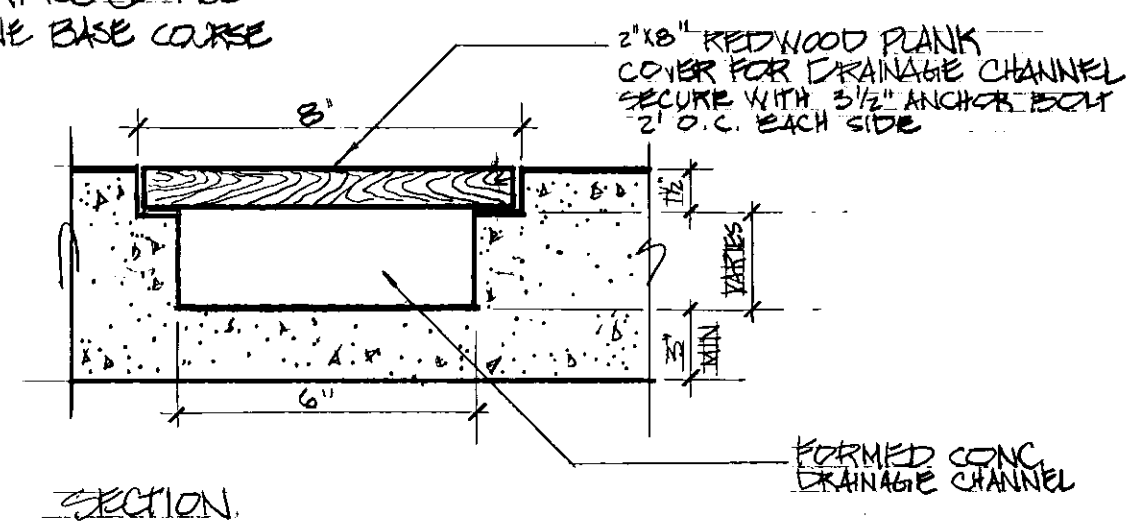

SECTION

CONSTRUCTION DETAILS

Scale	19 SEP 15	PEC	Revised
Date	Drawn		

Land Planning & Design
Gardiner Associates
1050 Mass. Avenue, Cambridge

DAYBOOK No. 010581 "L"