
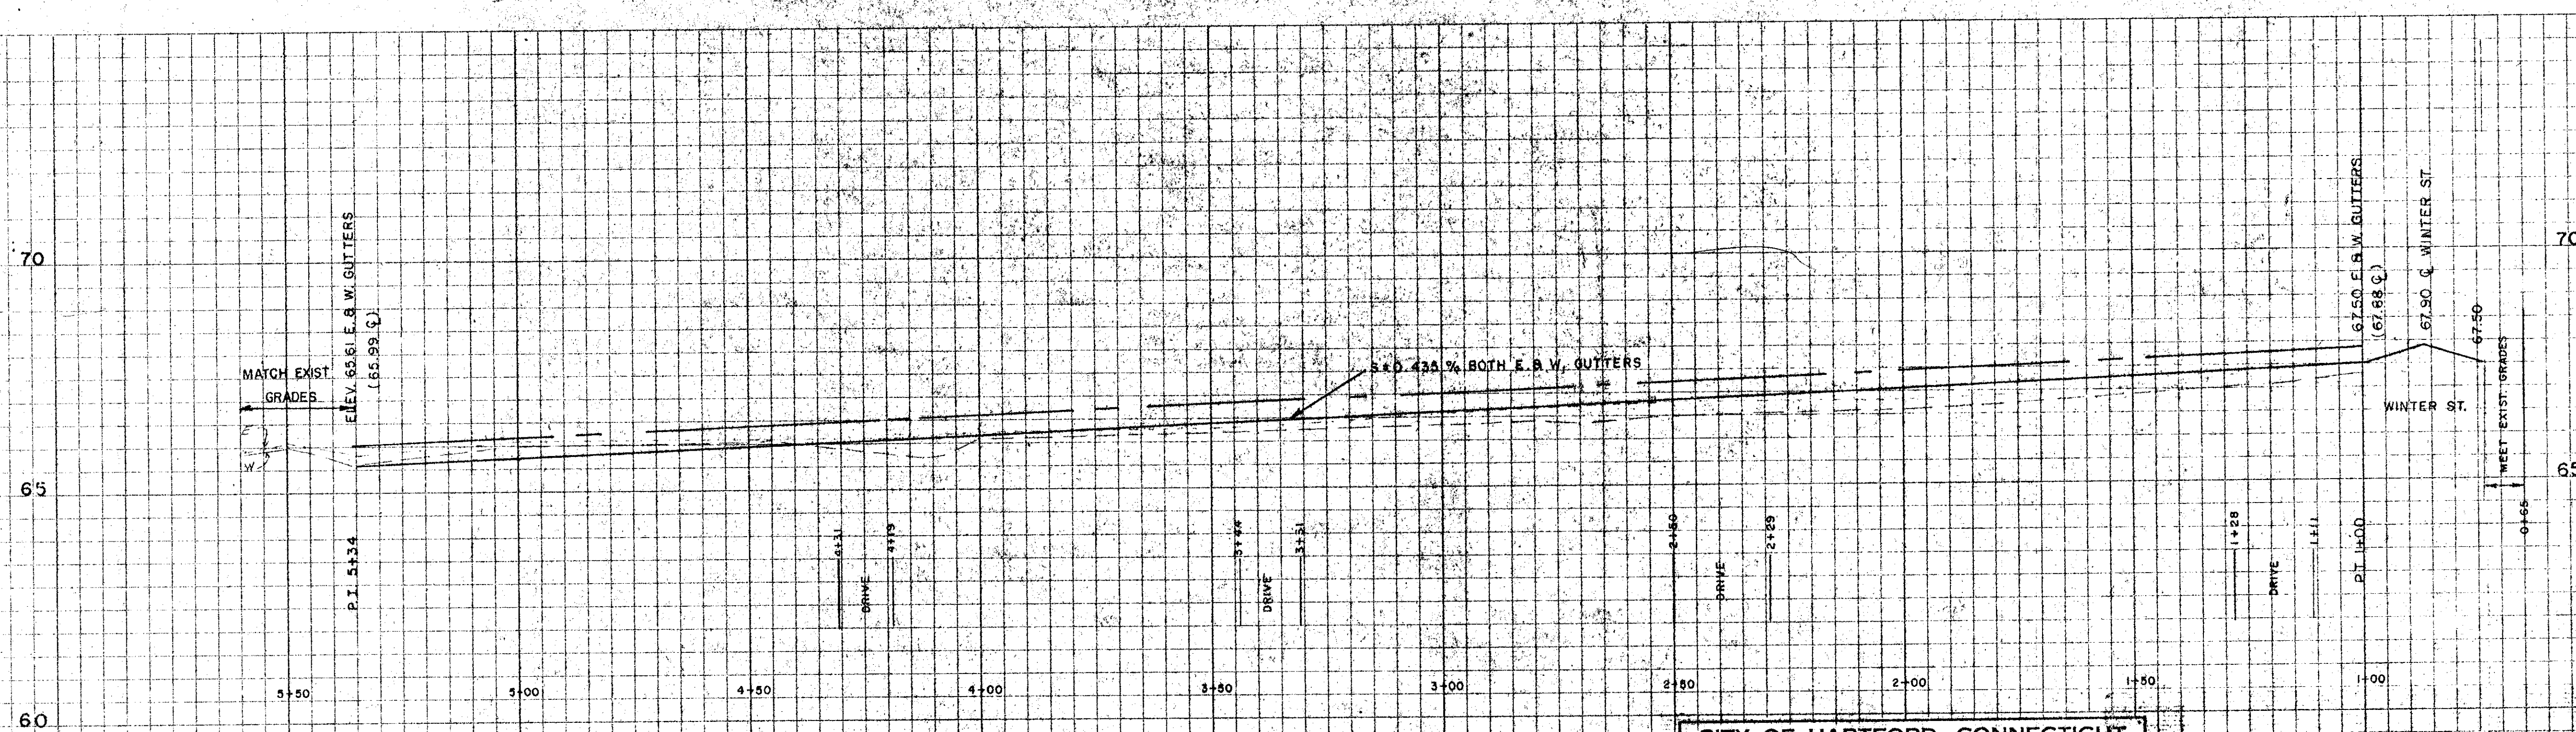
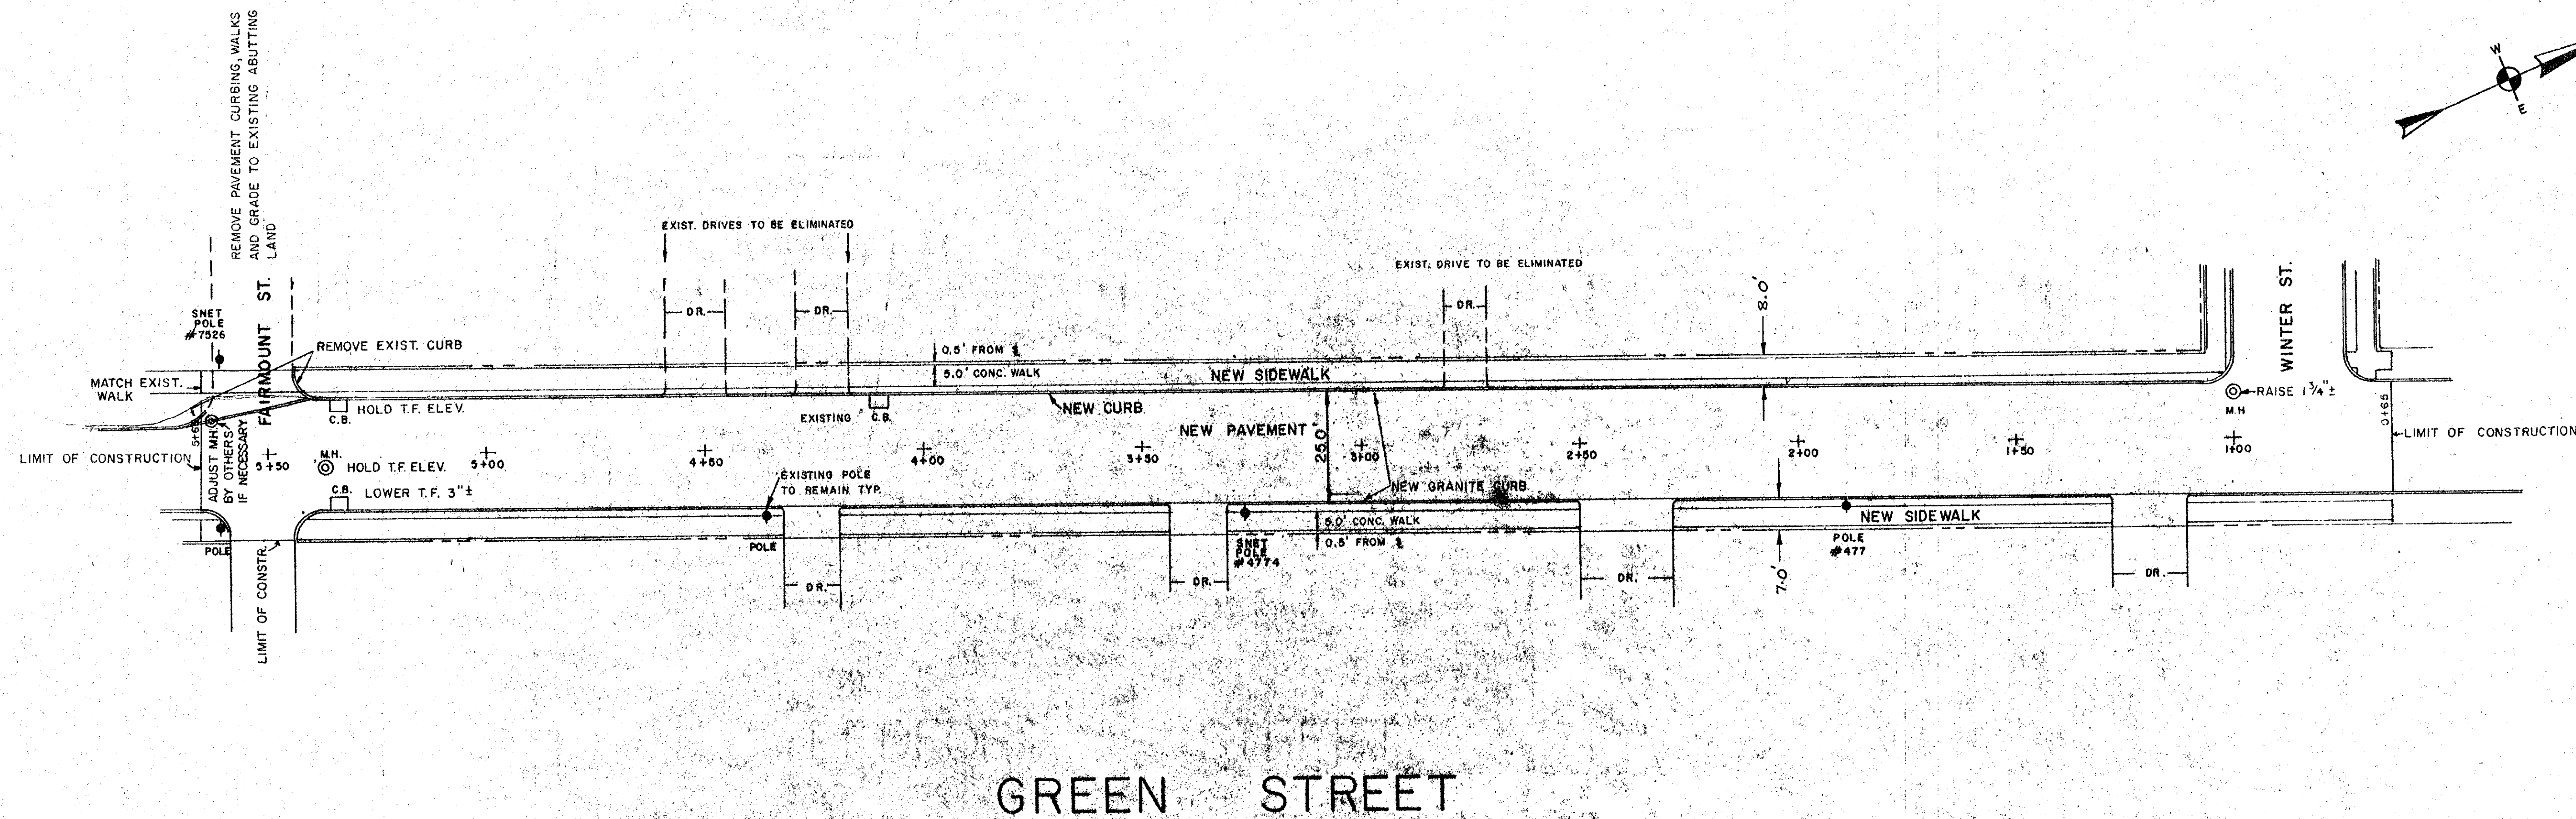


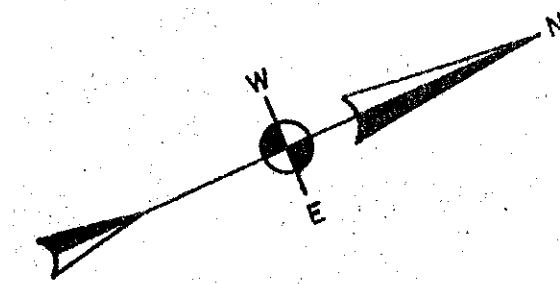

SCALE: HORIZ. 1" = 20'  
VERT. 1" = 2'

|                                                                                               |                     |                      |
|-----------------------------------------------------------------------------------------------|---------------------|----------------------|
| CITY OF HARTFORD, CONNECTICUT<br>DEPARTMENT OF PUBLIC WORKS<br>BUREAU OF ENGINEERING SERVICES |                     |                      |
| RECONSTRUCTION OF GREEN STREET                                                                |                     |                      |
| SUBMITTED                                                                                     | RECOMMENDED         | APPROVED             |
| DIVISION ENGINEER                                                                             | CHIEF OF ENG. SERV. | ASSISTANT CITY ENG.  |
| DRAWN                                                                                         | SCALE               | DAYBOOK NO. 010462-A |
| CHECKED                                                                                       |                     | DATE MAY 24, 1974    |

|                                                    |  |
|----------------------------------------------------|--|
| CLAY HILL REDEVELOPMENT PROJECT<br>HARTFORD, CONN. |  |
| STORCH<br>ENGINEERS                                |  |
| WETHERSFIELD, CONN.                                |  |
| MAY, 1974                                          |  |
| SHEET 1 OF 7                                       |  |

Revised JULY 29, 1974

92  
31A Rev.

92  
31A Rev.