

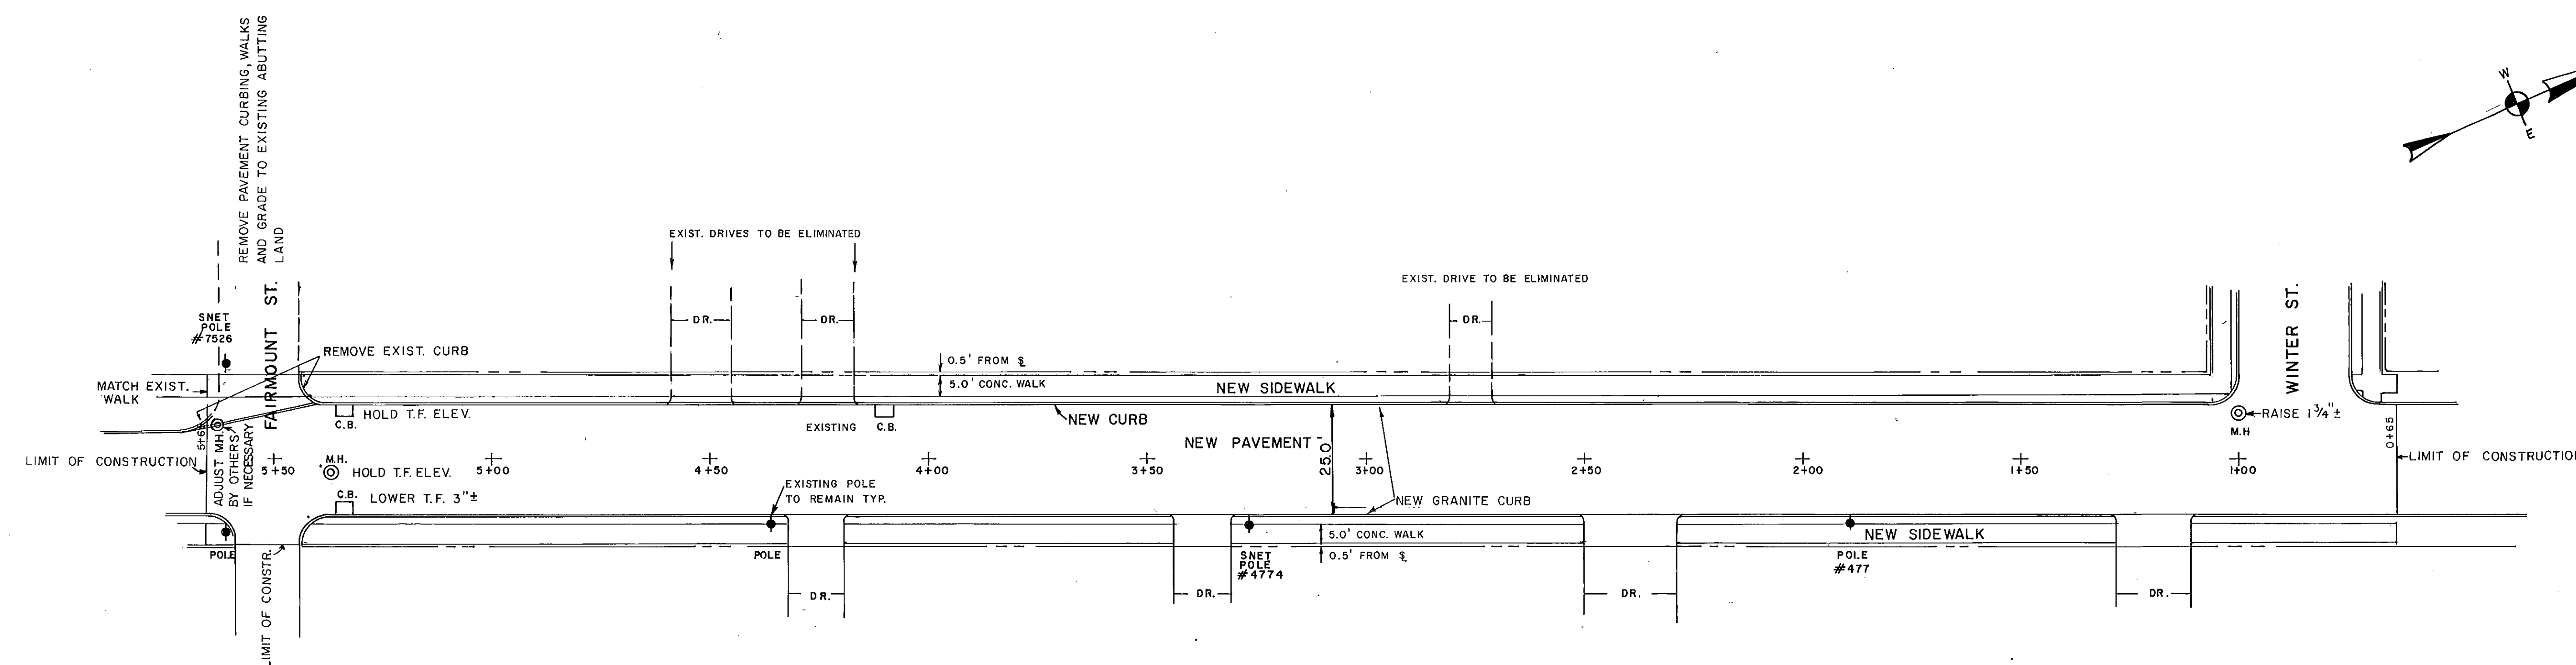


2/13/74
SP
A/E

2/13/74
SP
A/E

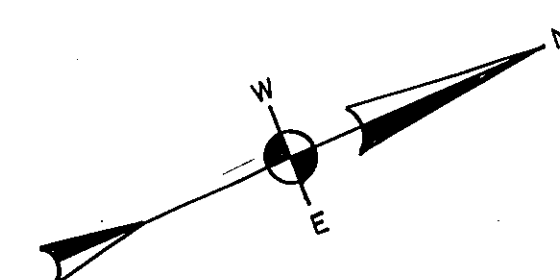

GREEN STREET

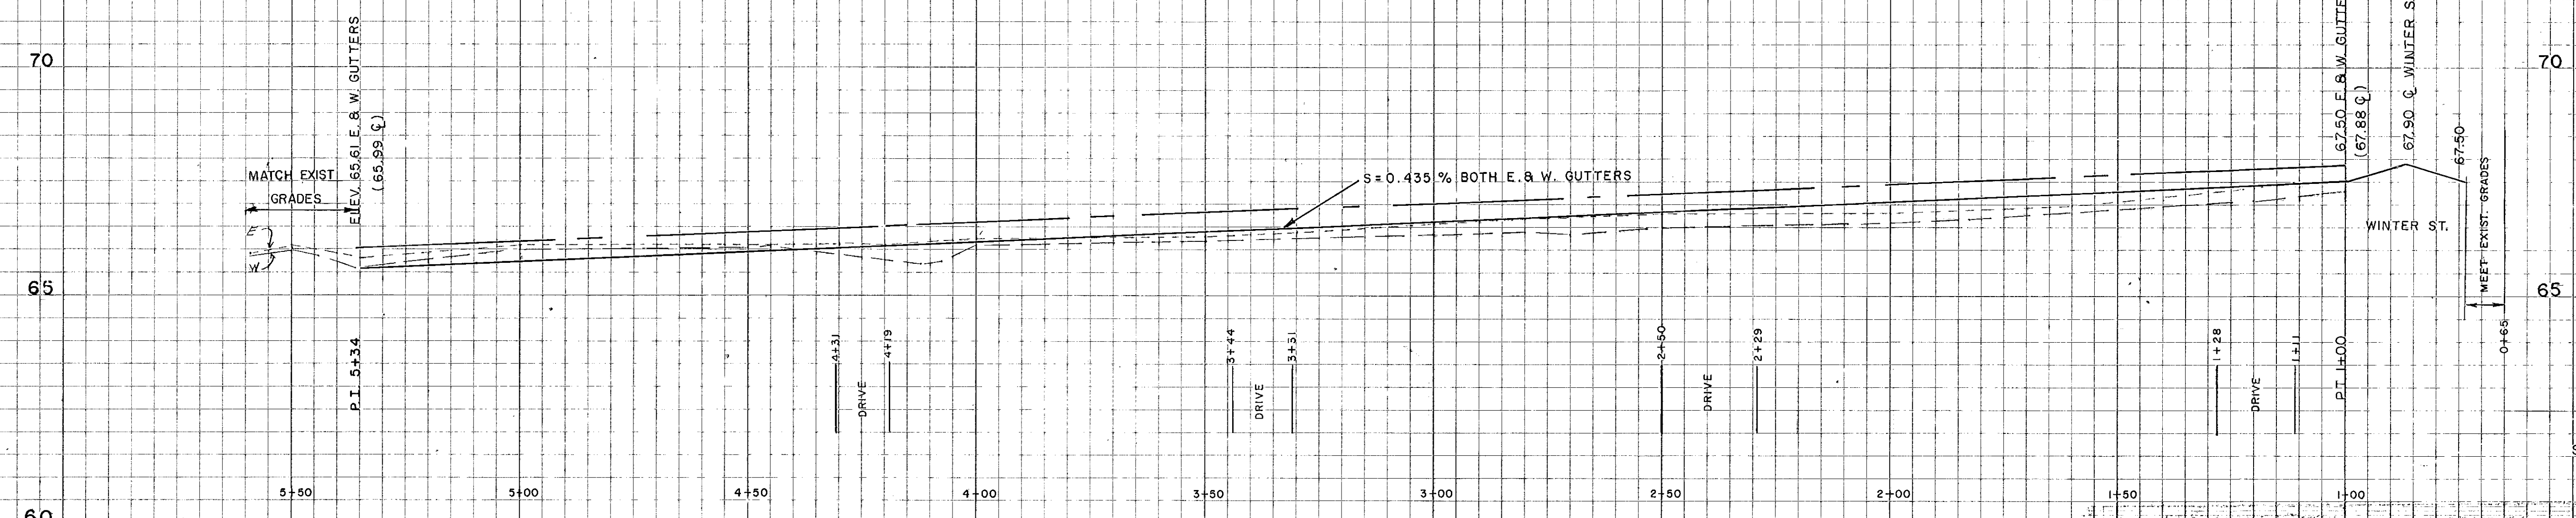

SCALE: HORIZ. 1" = 20'
VERT. 1" = 2'

CITY OF HARTFORD, CONNECTICUT DEPARTMENT OF PUBLIC WORKS BUREAU OF ENGINEERING SERVICES		
RECONSTRUCTION OF GREEN STREET		
SUBMITTED	RECOMMENDED	APPROVED
DIVISION ENGINEER	CHIEF OF ENG. SERV.	ASST. DIR. & CITY ENG.
DRAWN	SCALE	DAYBOOK NO. 010462-A
CHECKED		DATE MAY 24, 1974

CLAY HILL REDEVELOPMENT PROJECT HARTFORD, CONN.	
STORCH ENGINEERS	
WETHERSFIELD, CONN.	
MAY, 1974	SHEET 1 OF 7

SP
A/E

SP
A/E