

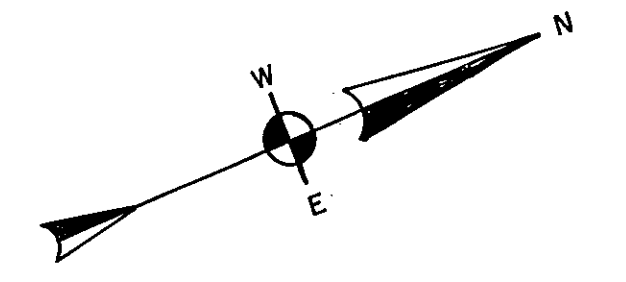


31.8.
05

31.8.
05

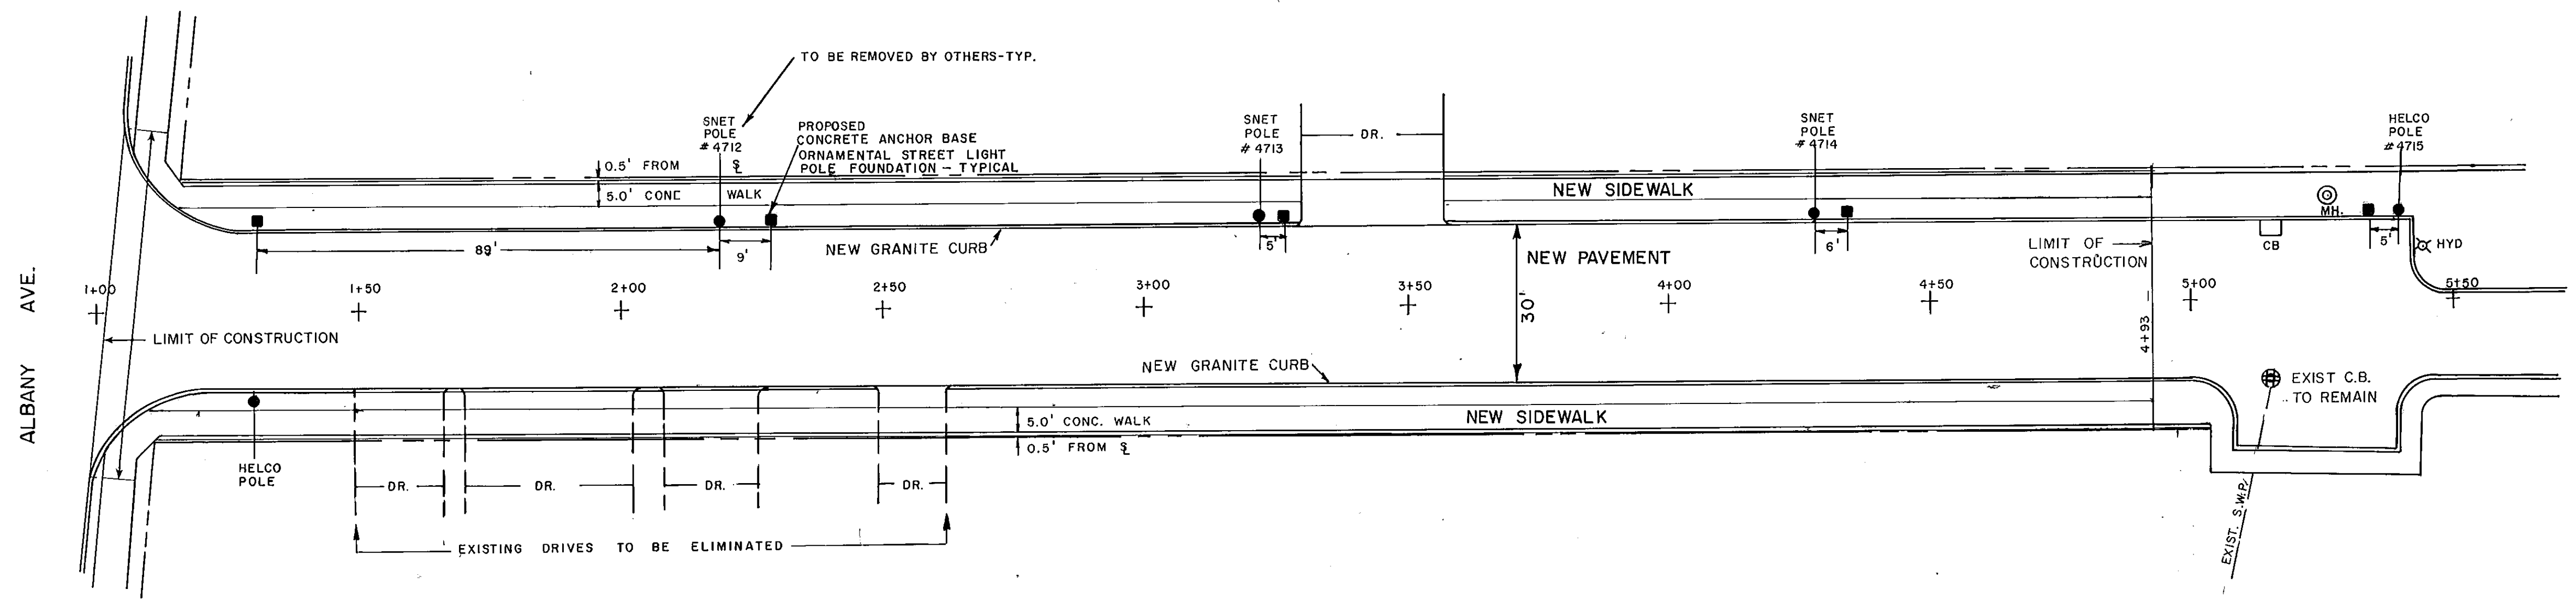

BEDFORD STREET

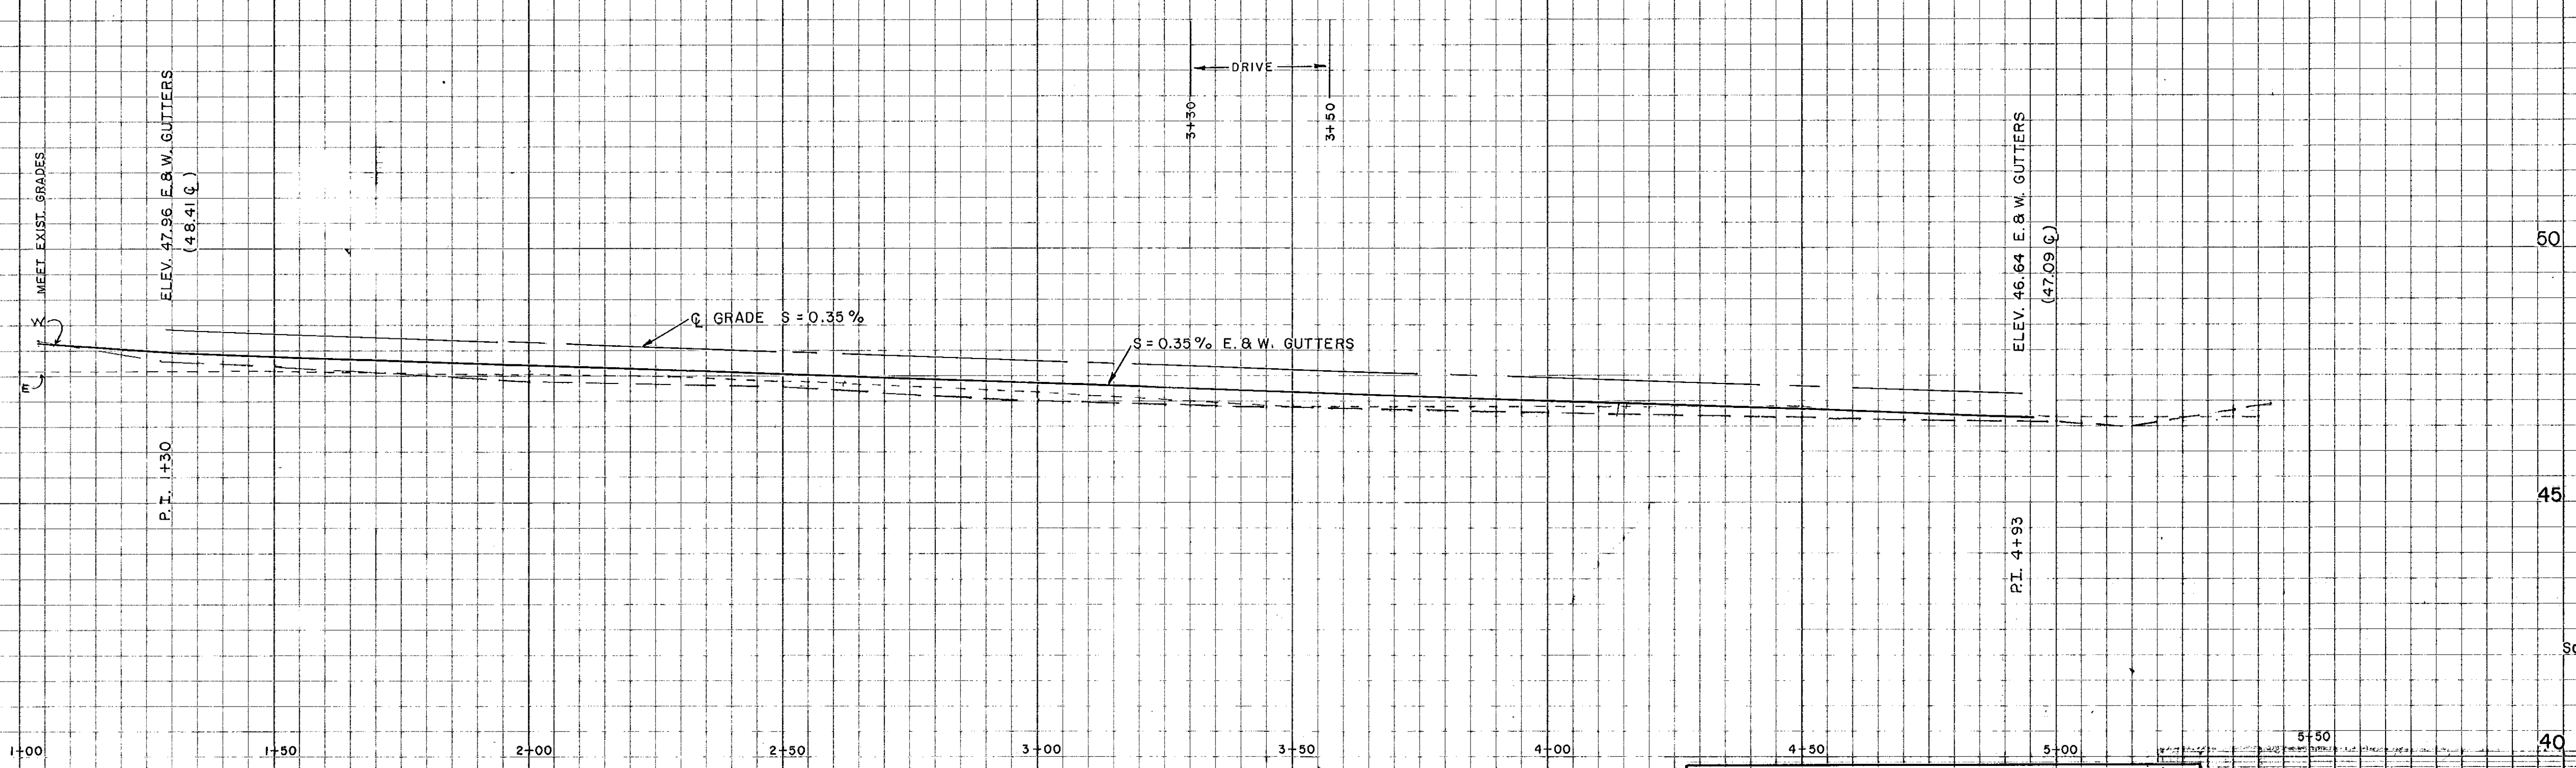

Scale: HORIZ. 1" = 20'
VERT. 1" = 2'

CITY OF HARTFORD, CONNECTICUT DEPARTMENT OF PUBLIC WORKS BUREAU OF ENGINEERING SERVICES			CLAY HILL REDEVELOPMENT PROJECT HARTFORD, CONN.	
RECONSTRUCTION OF BEDFORD STREET				
SUBMITTED		RECOMMENDED	APPROVED	
DIVISION ENGINEER		CHIEF OF ENG. SERV.	ASST. DIR. & CITY ENG.	
DRAWN		SCALE	DAYBOOK NO. 010462-B	
CHECKED		DATE: MAY 24, 1974		MAY, 1974
				SHEET 2 OF 7

SP
8/12

8/12