


3/19/74


3/19/74

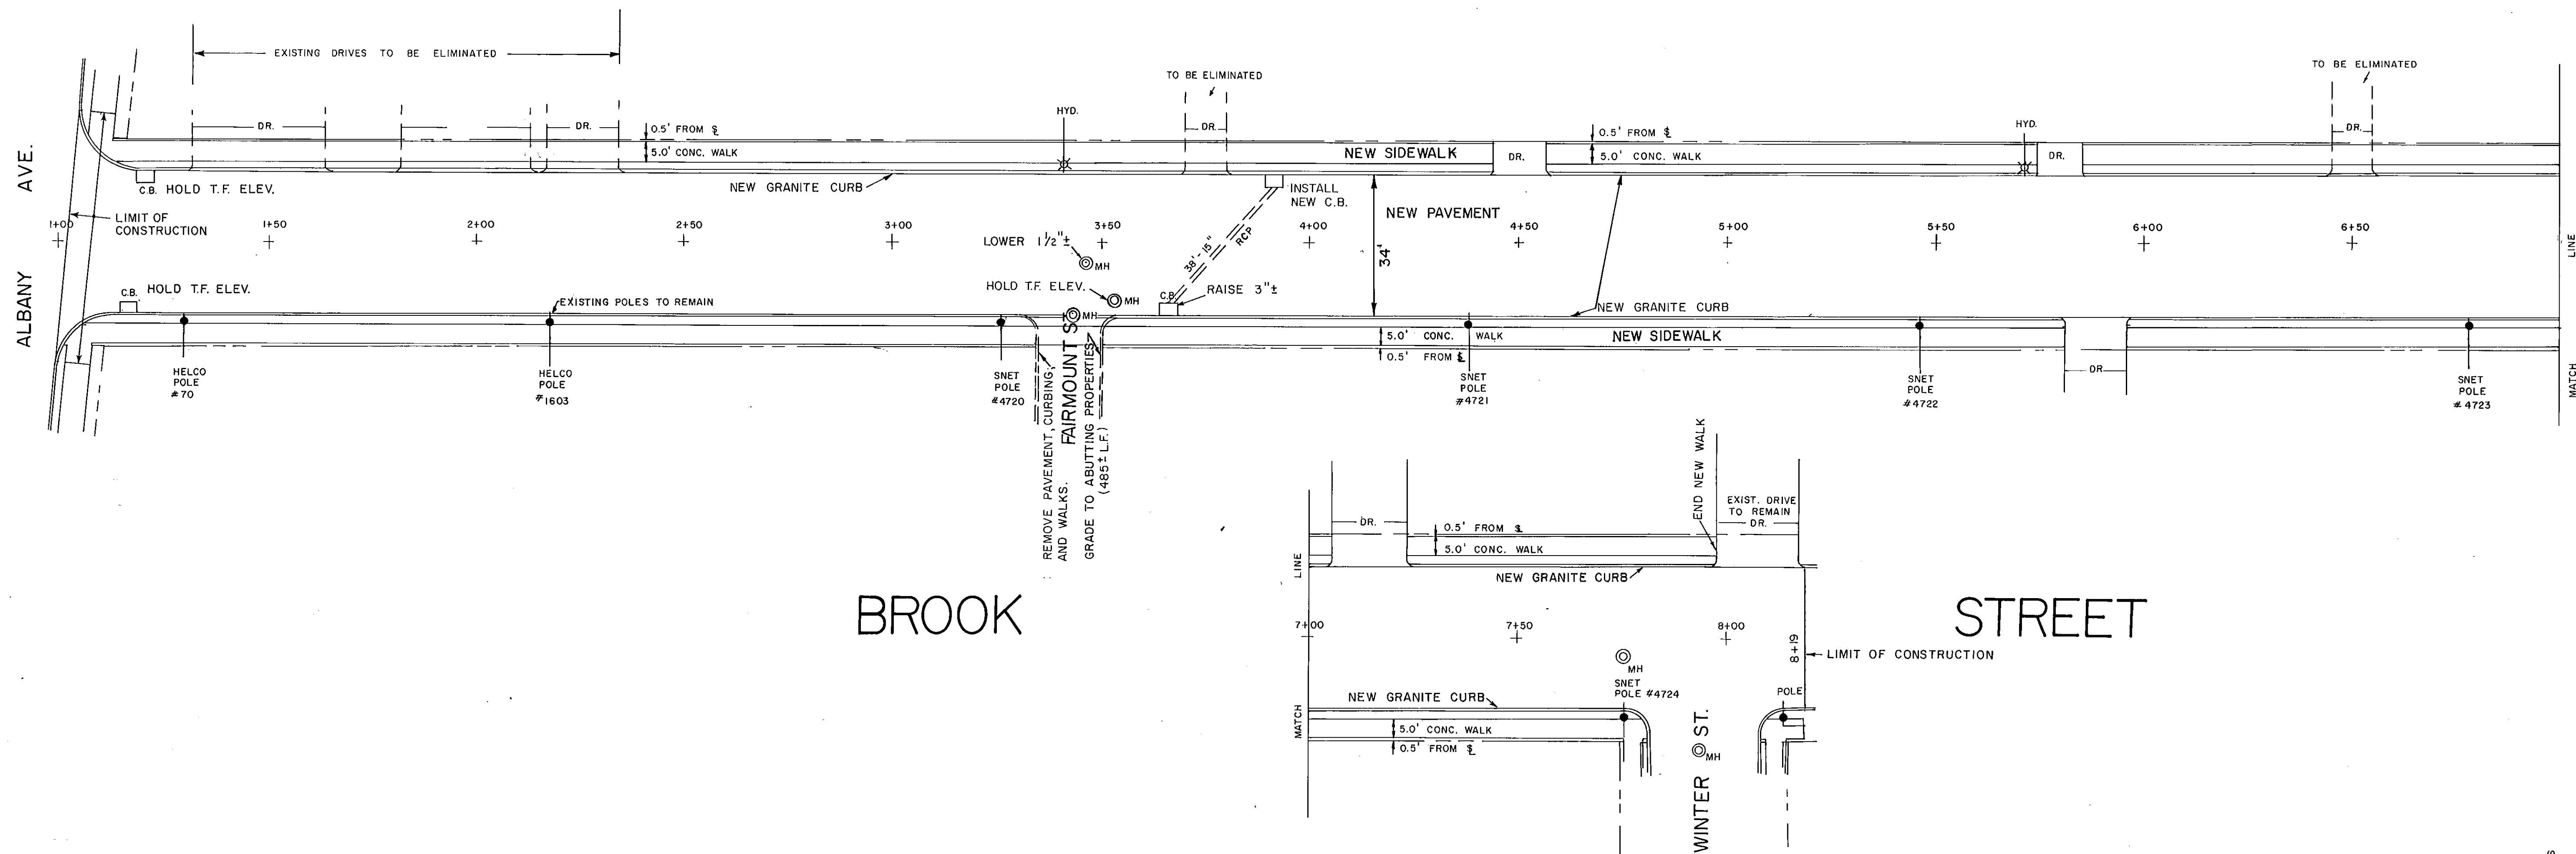

BROOK

STREET

WINTER ST.

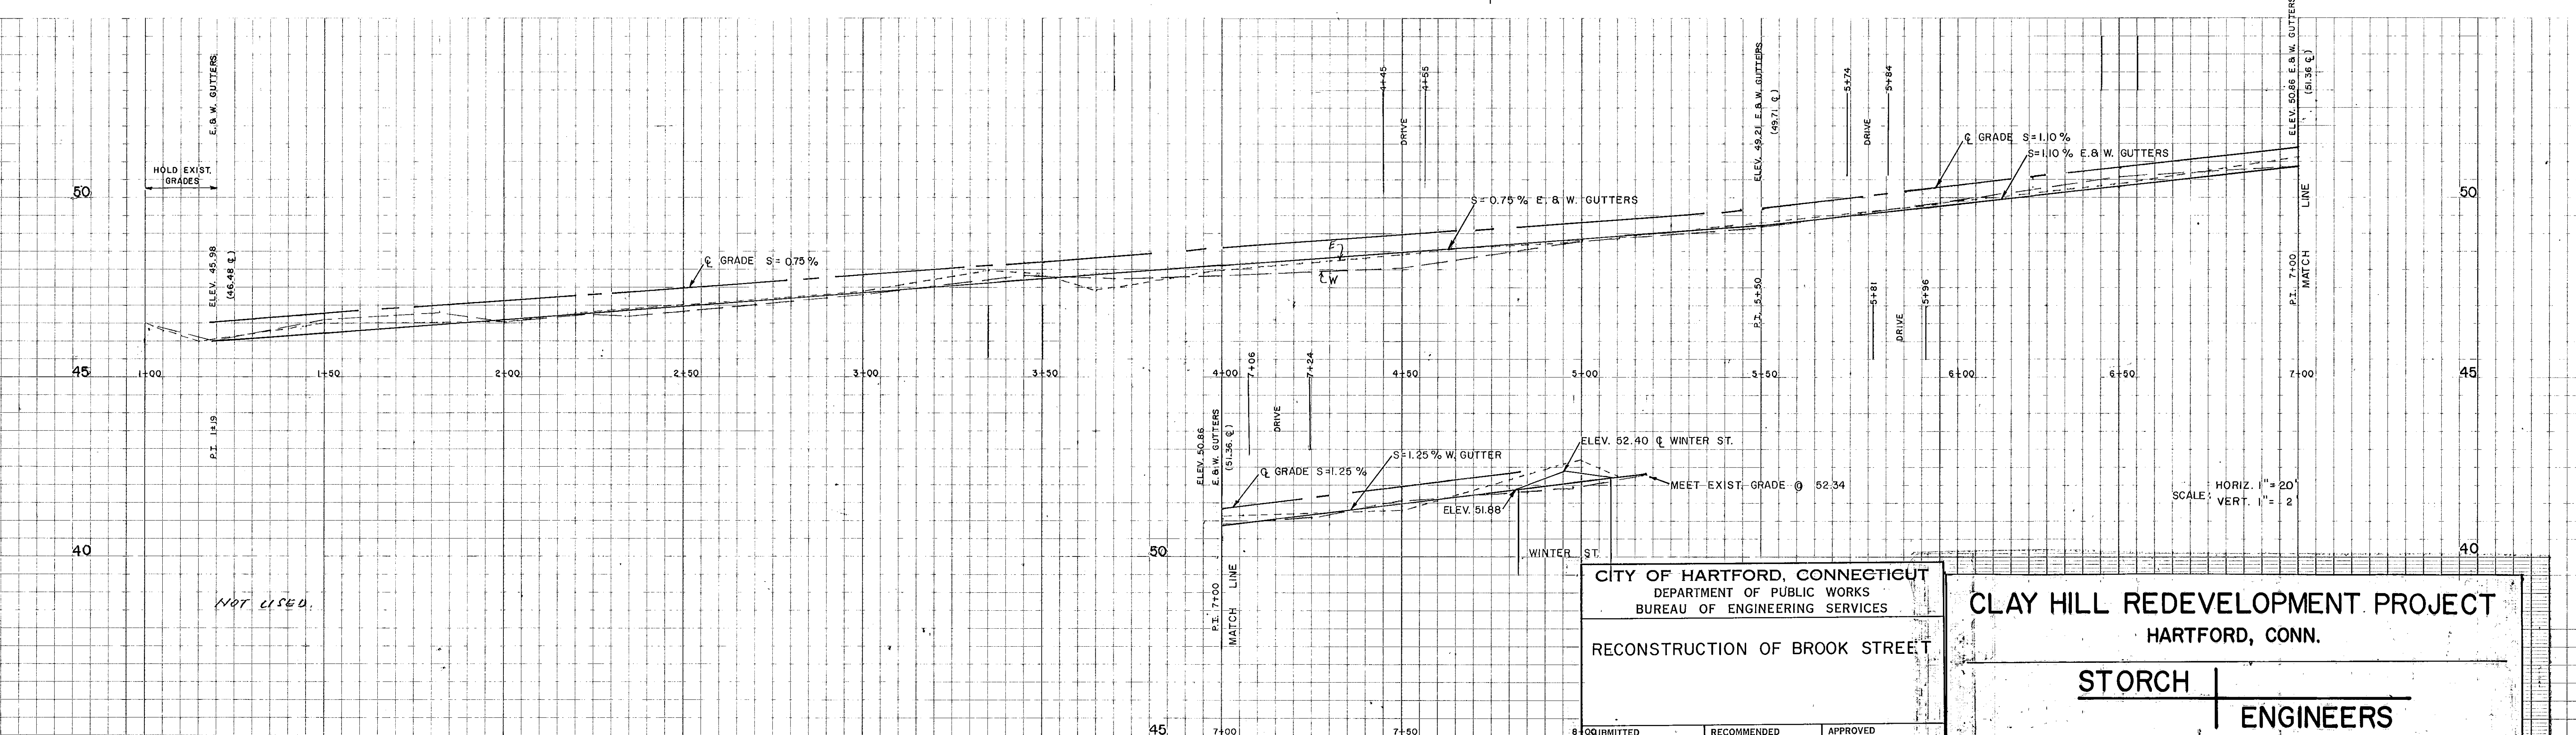

NOT USED.

CITY OF HARTFORD, CONNECTICUT DEPARTMENT OF PUBLIC WORKS BUREAU OF ENGINEERING SERVICES		
RECONSTRUCTION OF BROOK STREET		
8 SUBMITTED	RECOMMENDED	APPROVED
DIVISION ENGINEER	CHIEF OF ENG. SERV.	ASST. DIR. & CIV. ENG.
DRAWN	SCALE	DATE MAY 24, 1974
CHECKED		

CLAY HILL REDEVELOPMENT PROJECT HARTFORD, CONN.	
STORCH	ENGINEERS
WETHERSFIELD, CONN.	
MAY, 1974	
SHEET 3 OF 7	

3/19/74

3/19/74