
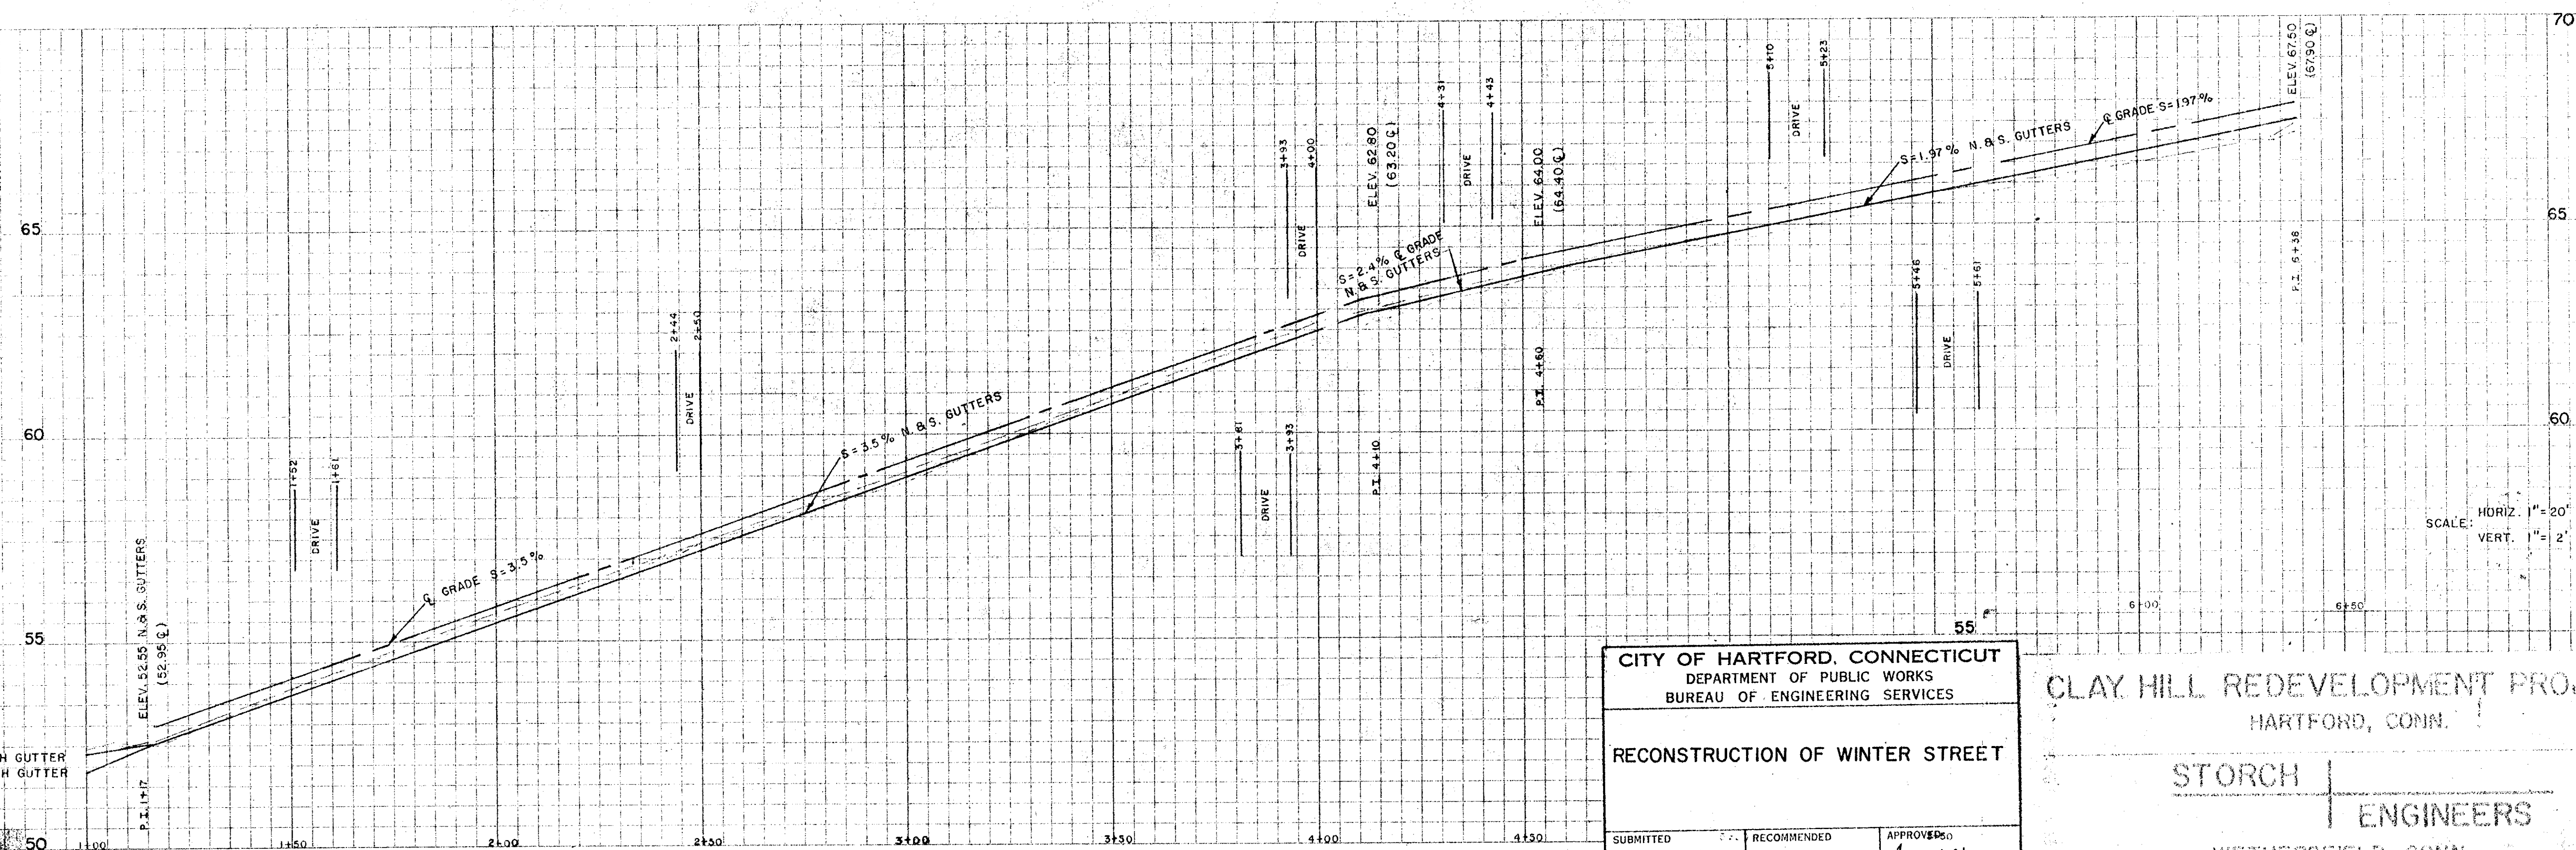


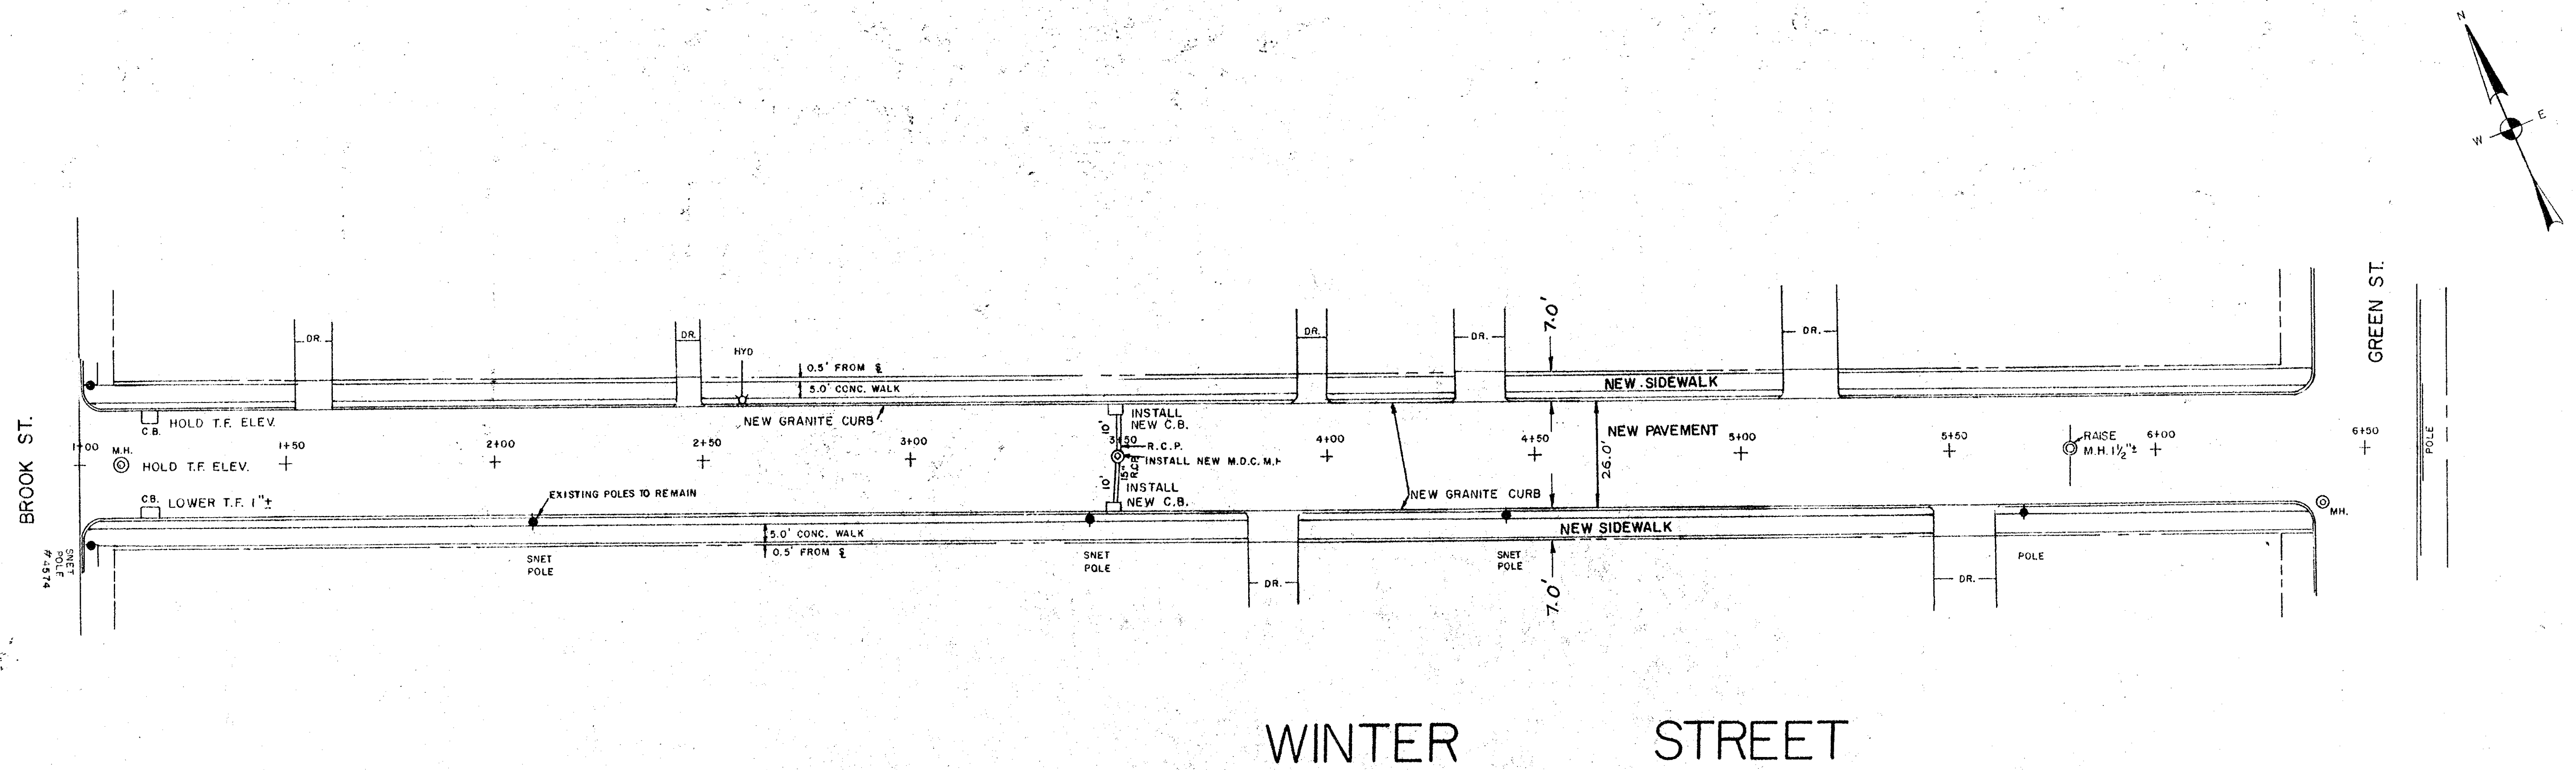

CITY OF HARTFORD, CONNECTICUT DEPARTMENT OF PUBLIC WORKS BUREAU OF ENGINEERING SERVICES		
RECONSTRUCTION OF WINTER STREET		
SUBMITTED	RECOMMENDED	APPROVED
DIVISION ENGINEER	CHIEF OF ENG. SERV.	LAST DIR. & CHIEF ENG.
DRAWN	SCALE	DAYBOOK NO. 010462-D
CHECKED		DATE MAY 24, 1974

CLAY HILL REDEVELOPMENT PROJECT
HARTFORD, CONN.

STORCH
ENGINEERS
WETHERSFIELD, CONN.

MAY 1974

SHEET 4 OF 7

Revised JULY 29, 1974

92
3/10 Rev.