

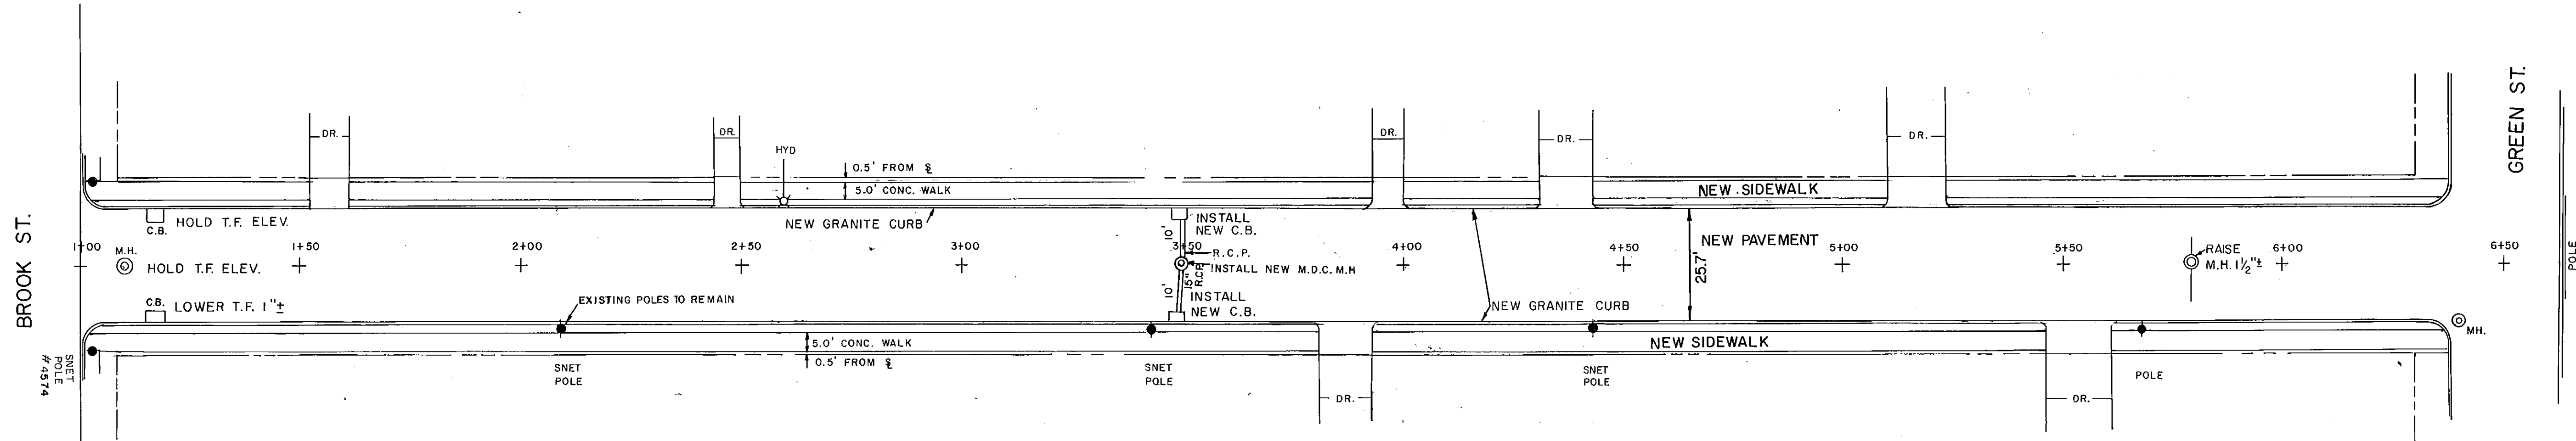


31 D.
2/10

31 D.
2/10

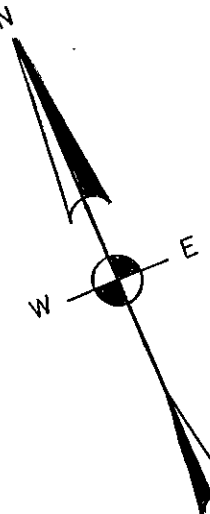

WINTER STREET

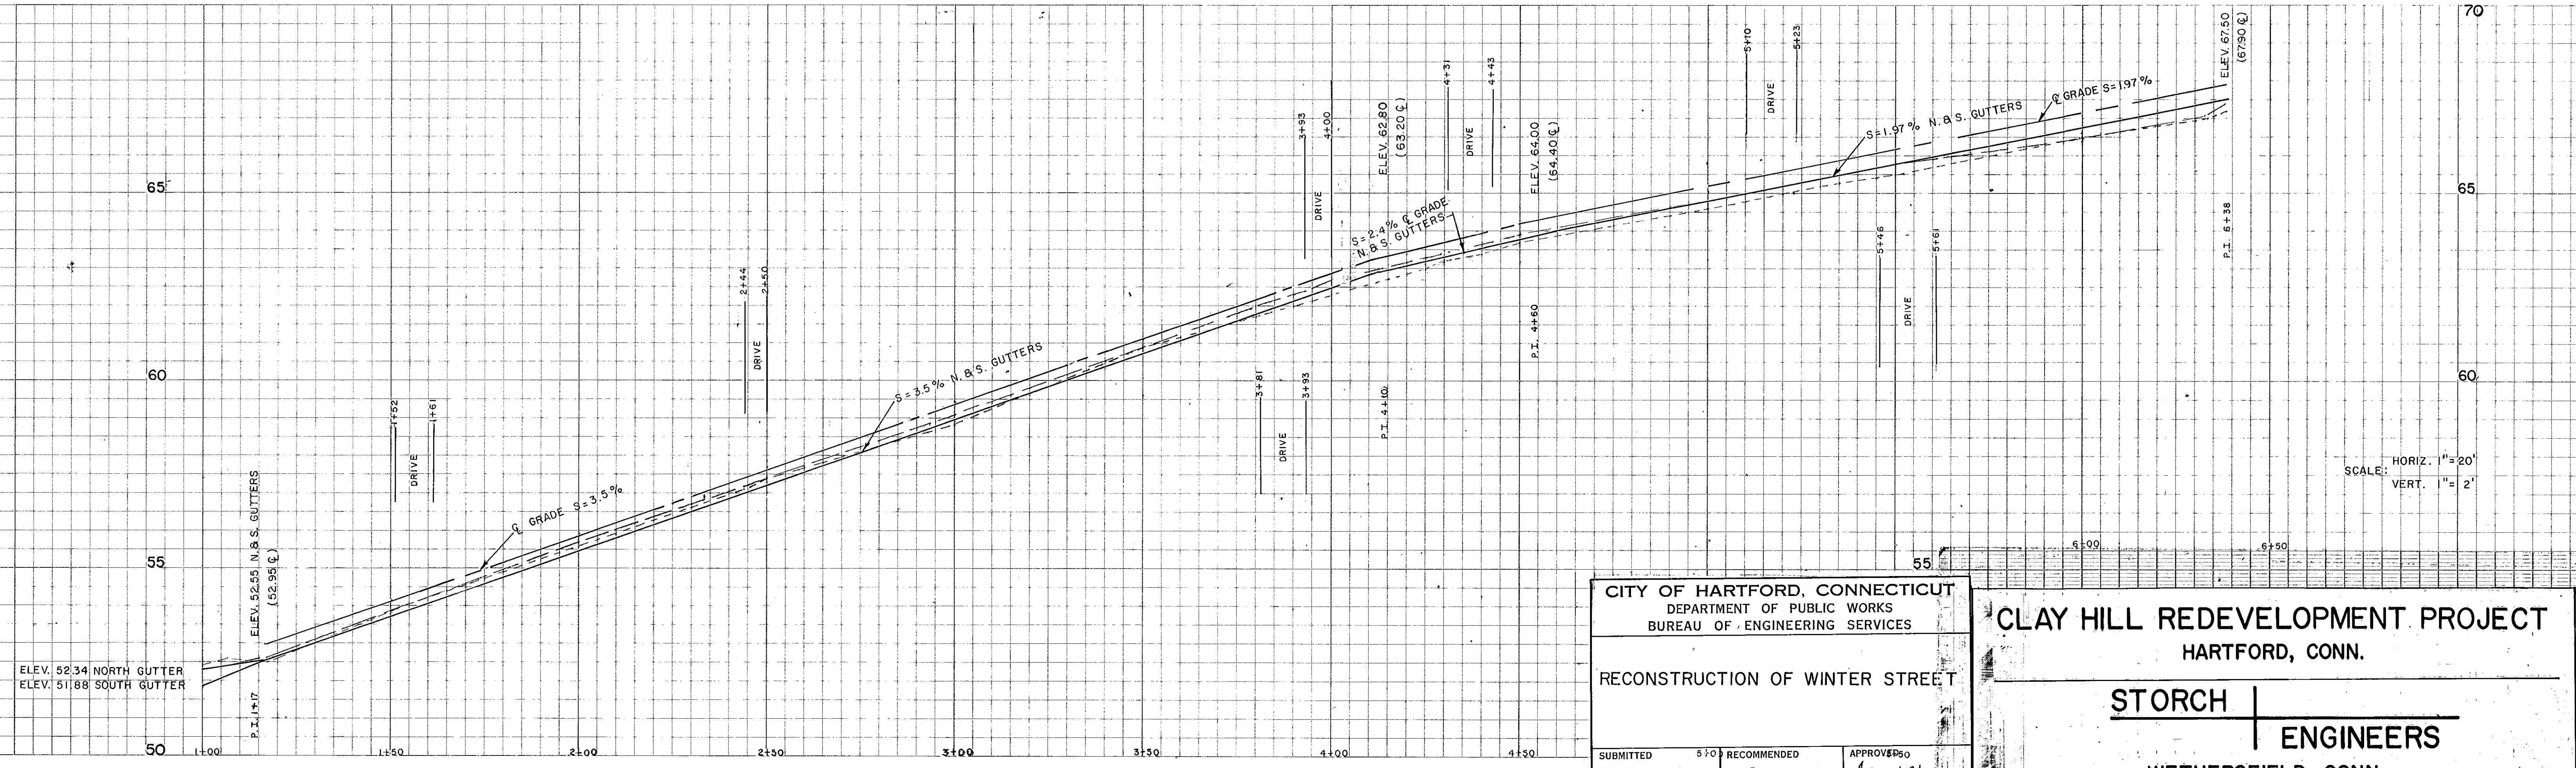

SCALE: HORIZ. 1"=20'
VERT. 1"=2'

CITY OF HARTFORD, CONNECTICUT DEPARTMENT OF PUBLIC WORKS BUREAU OF ENGINEERING SERVICES		CLAY HILL REDEVELOPMENT PROJECT HARTFORD, CONN.	
RECONSTRUCTION OF WINTER STREET		STORCH ENGINEERS WETHERSFIELD, CONN.	
SUBMITTED 5-10-74	RECOMMENDED 5-10-74	APPROVED 5-10-74	MAY 1974
DIVISION ENGINEER	CHIEF OF ENG. SERV.	ASST. DIR. & CIV. ENG.	
DRAWN	SCALE	DAYBOOK NO. 010462-D	
CHECKED		DATE MAY 24, 1974	SHEET 4 OF 7

SP
0"1E

SP
0"1E