
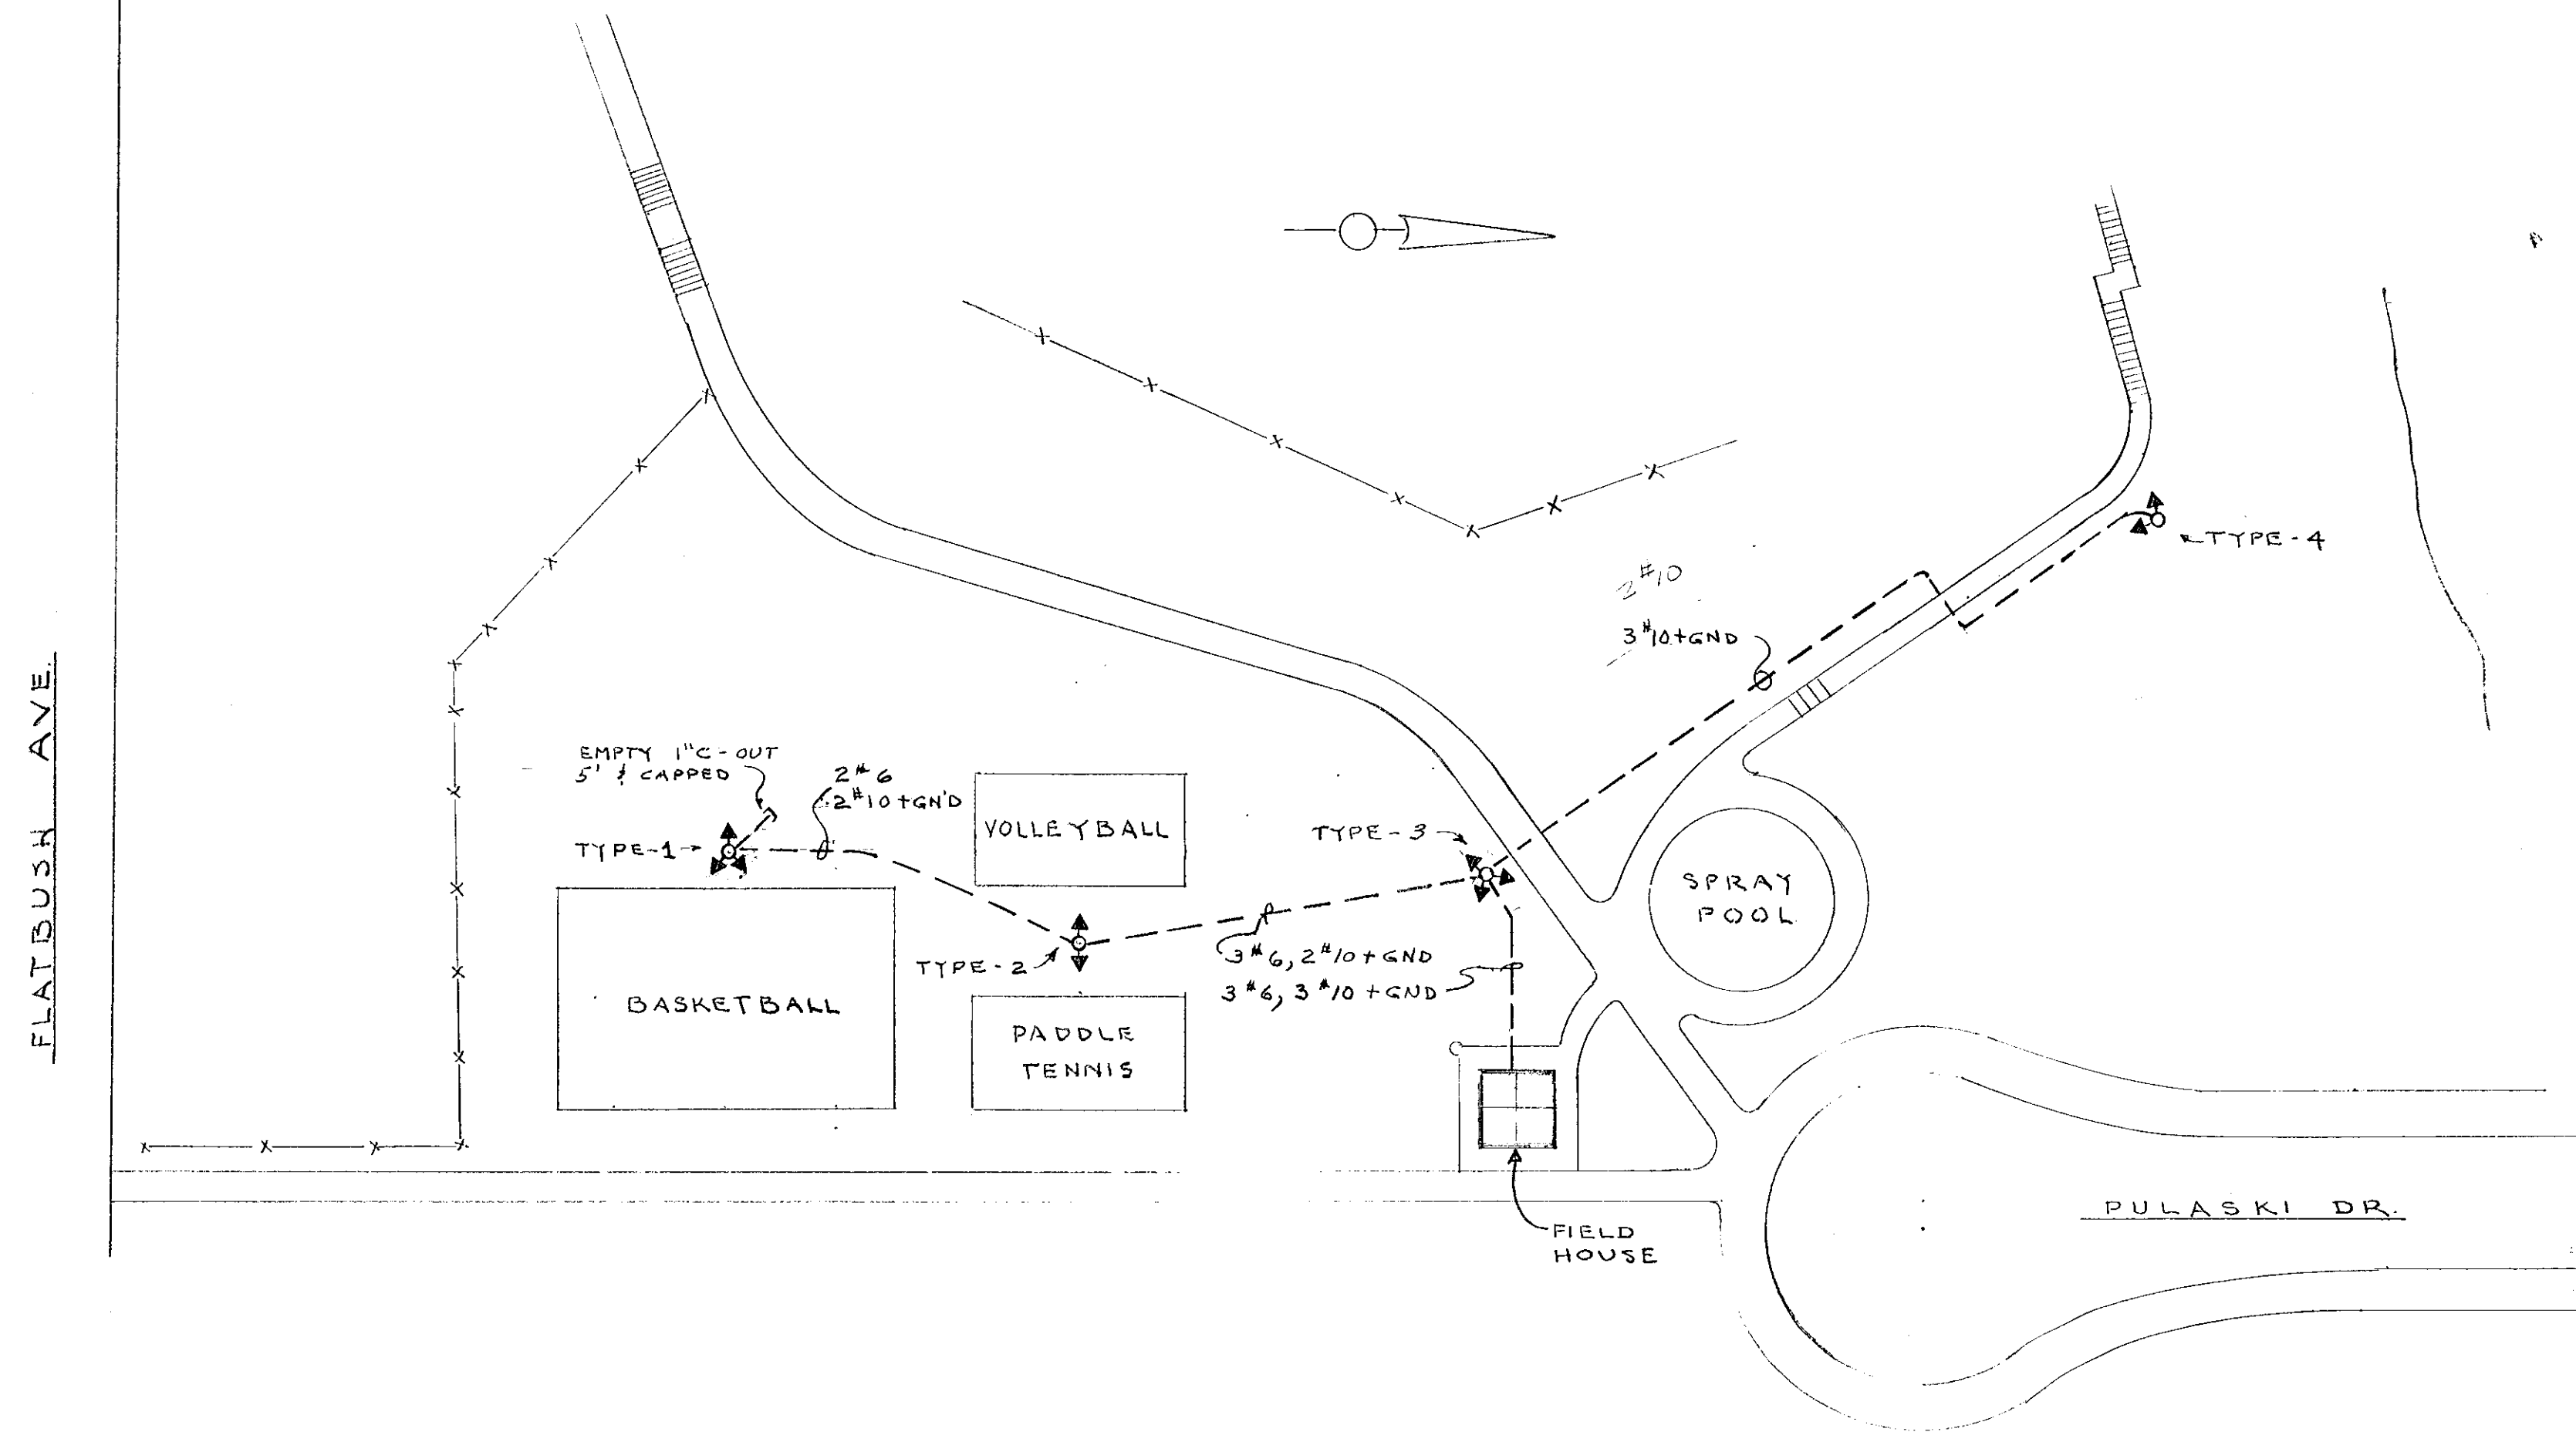


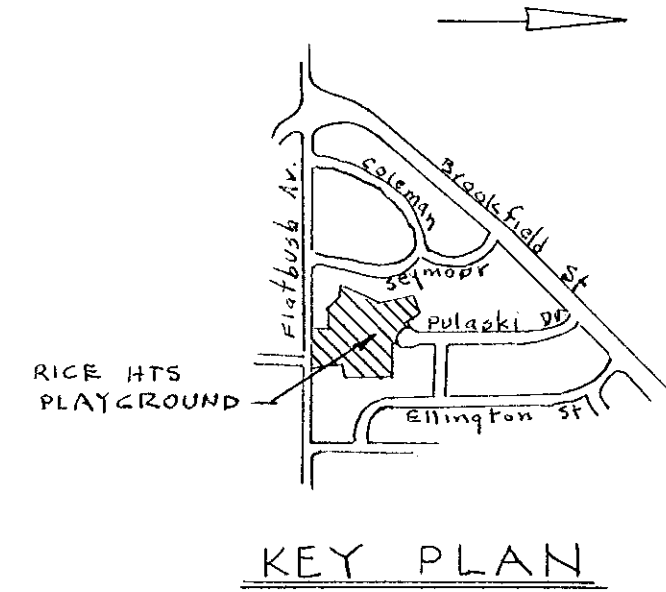

PLOT PLAN
1" = 40'

NOTE: 1. RUN WIRING UNDER PAVING IN PVC TYPE 40 CONDUIT. EXTEND CONDUIT 3' BEYOND PAVING. MINIMUM SIZE - 2".
2. UNDERGROUND WIRING TO BE TYPE "UF" & RUN 30" BELOW GRADE.

5. EXISTING FLOODLIGHTING WILL BE REMOVED BY HELCO.

THIS SHEET - RICE HEIGHTS

VERIFY EXISTING
CONDITIONS AND
DIMENSIONS

SHEET N°
1
OF 3 SHTS

CITY OF HARTFORD, CONNECTICUT
DEPARTMENT OF PUBLIC WORKS
BUREAU OF PUBLIC BUILDINGS

PLAYGROUND LIGHTING

RICE HEIGHTS PLAYGROUND
HARBISON PLAYGROUND

SUBMITTED <i>R.B. Cannon</i>	RECOMMENDED <i>William H. Paul</i>	APPROVED <i>George C. Heppner</i>
DRAWN R.G.B.	CITY ARCHITECT	ASSISTANT CITY ENG.
CHECKED	SCALE	DAYBOOK NO. 010585A
		DATE JAN. 29, 1977