
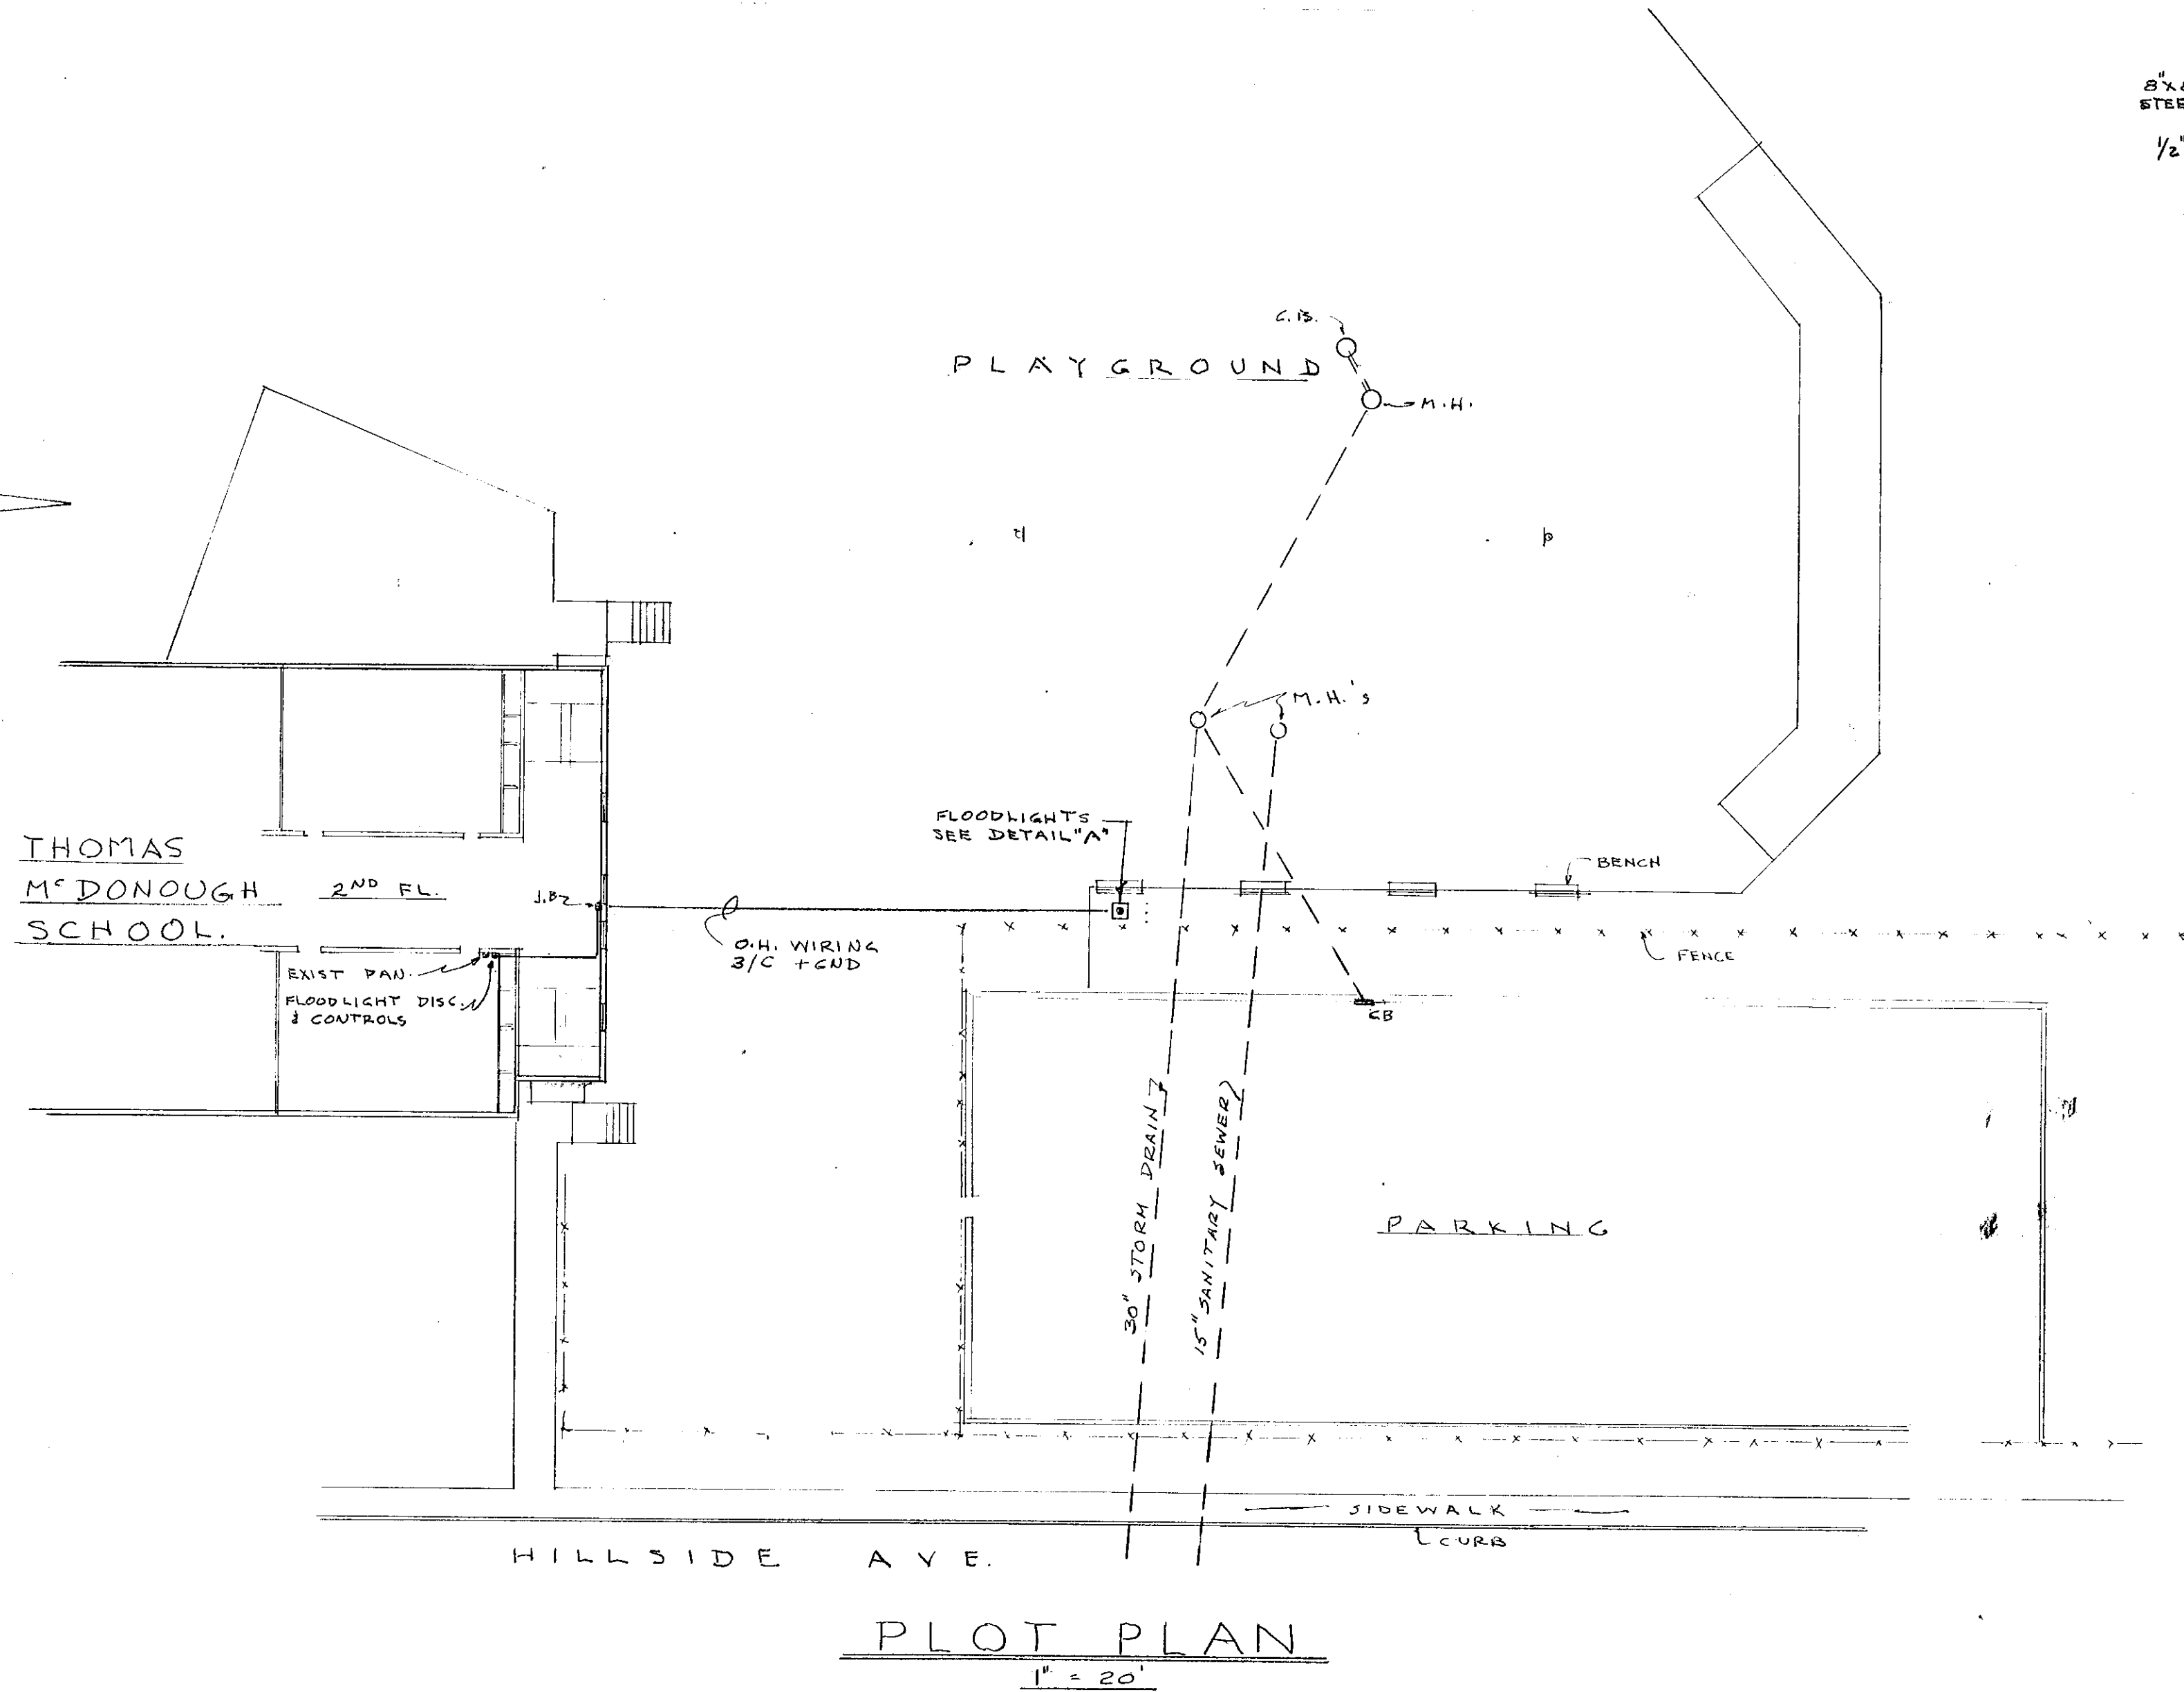
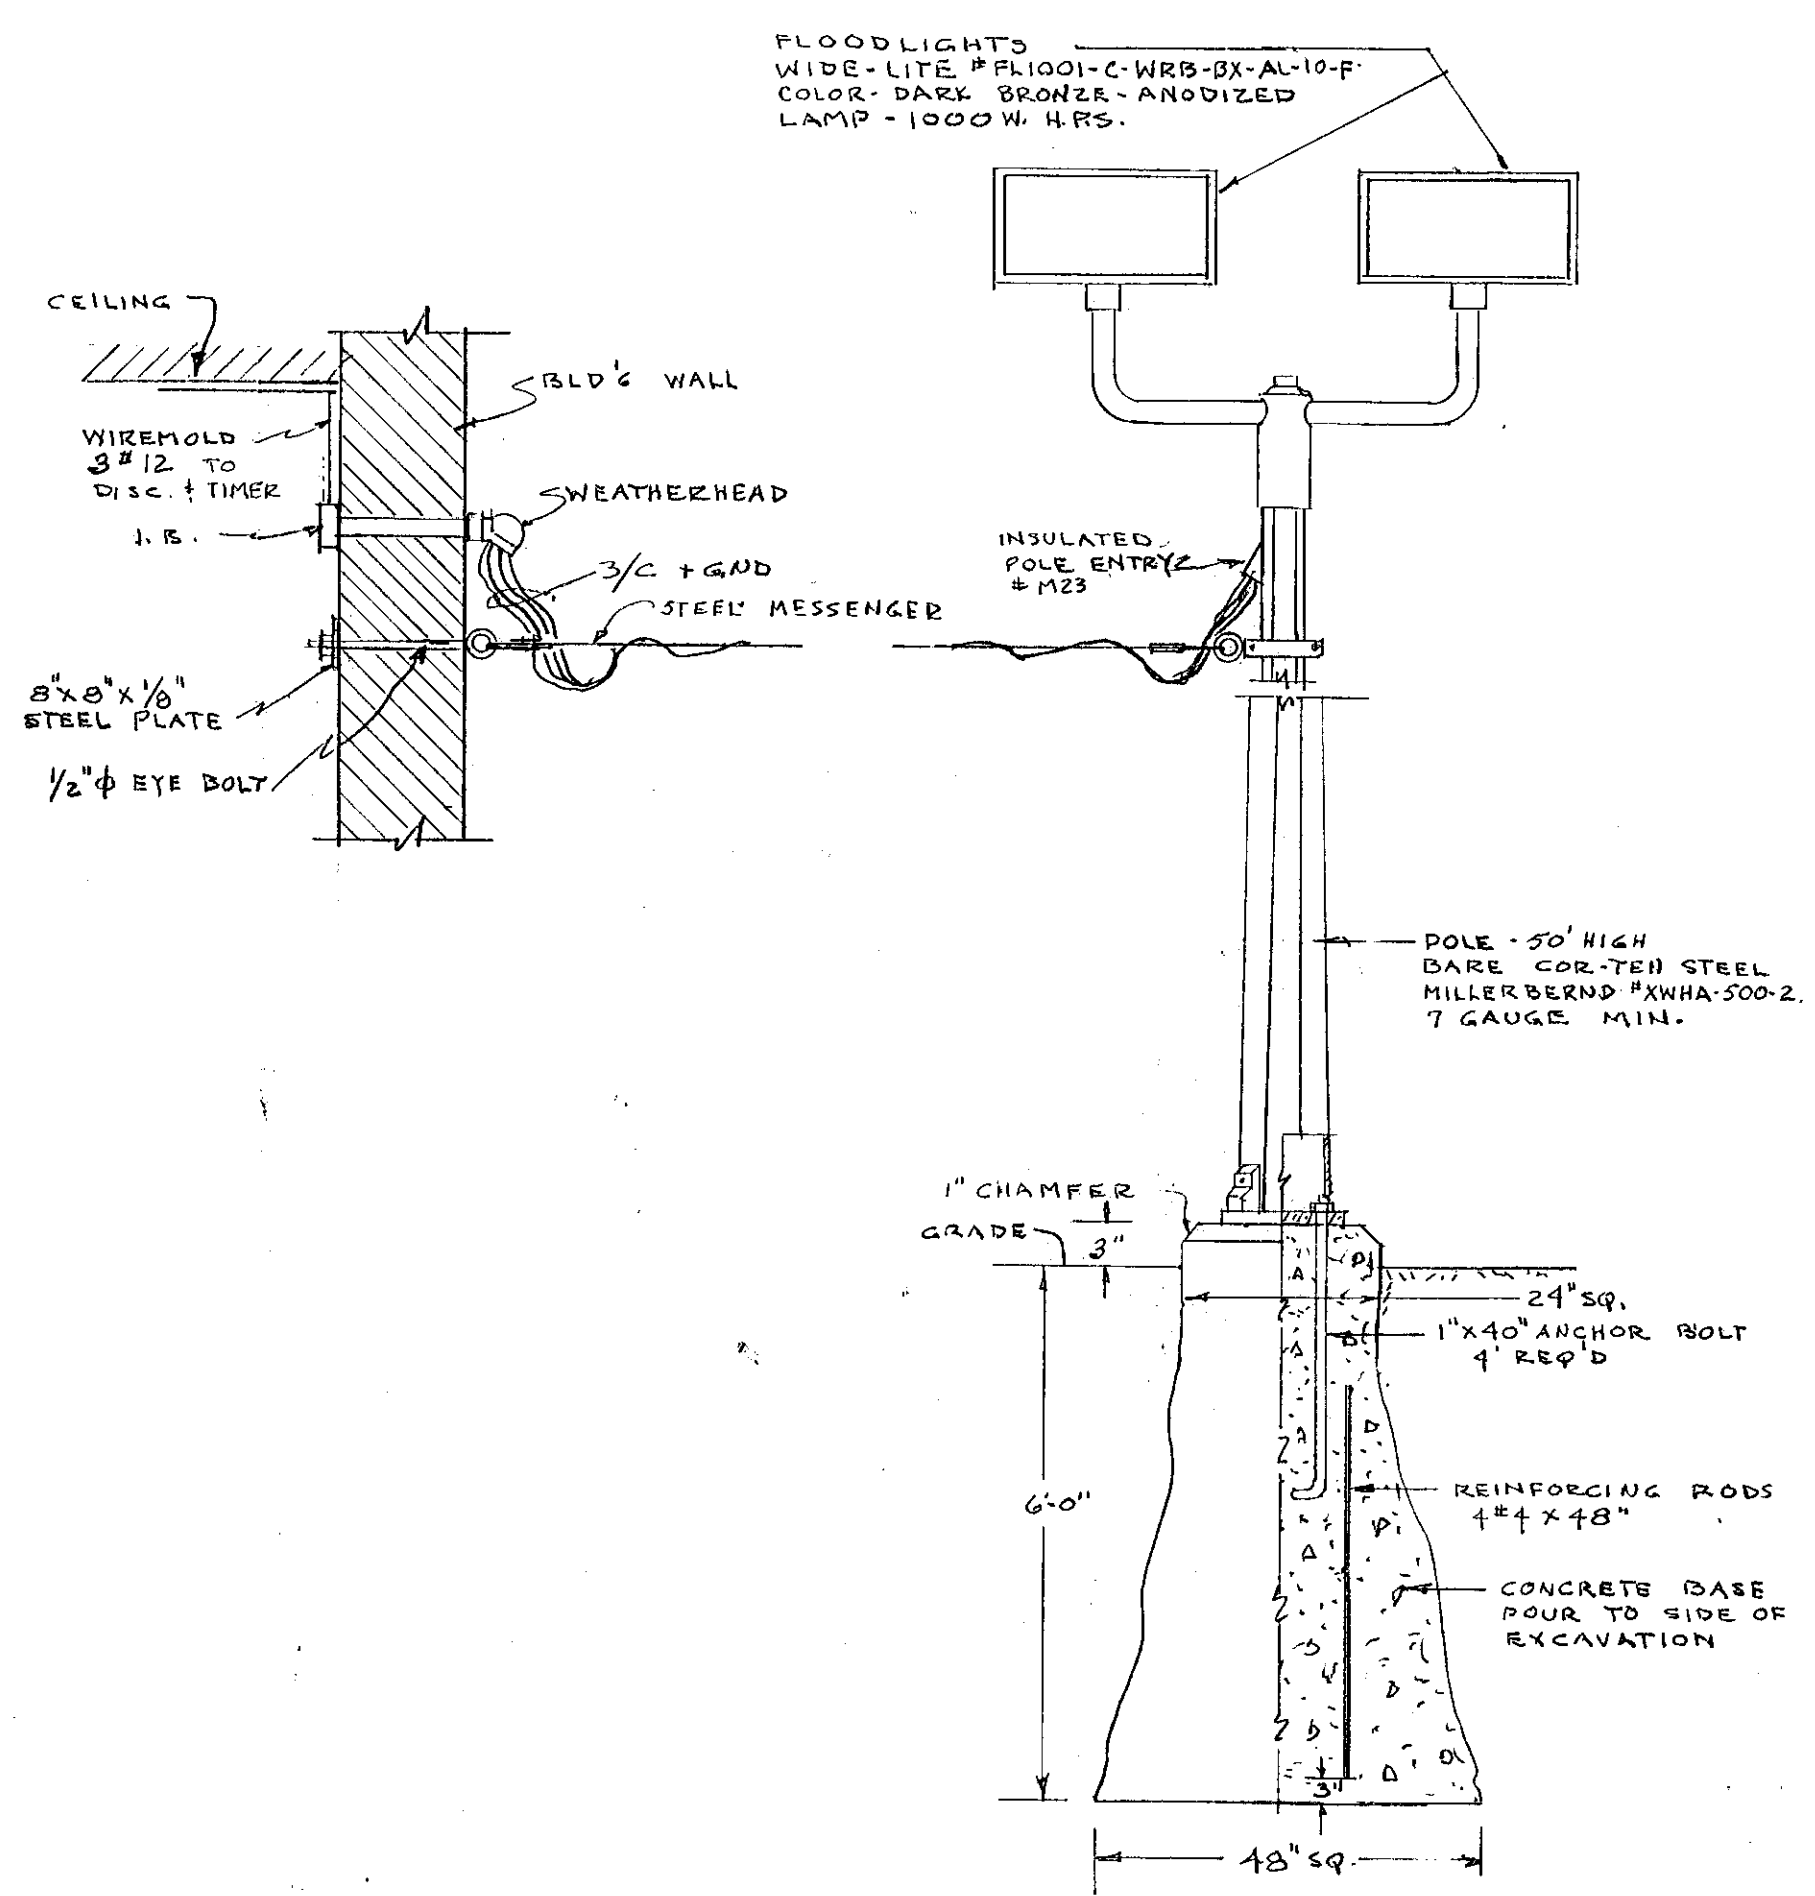
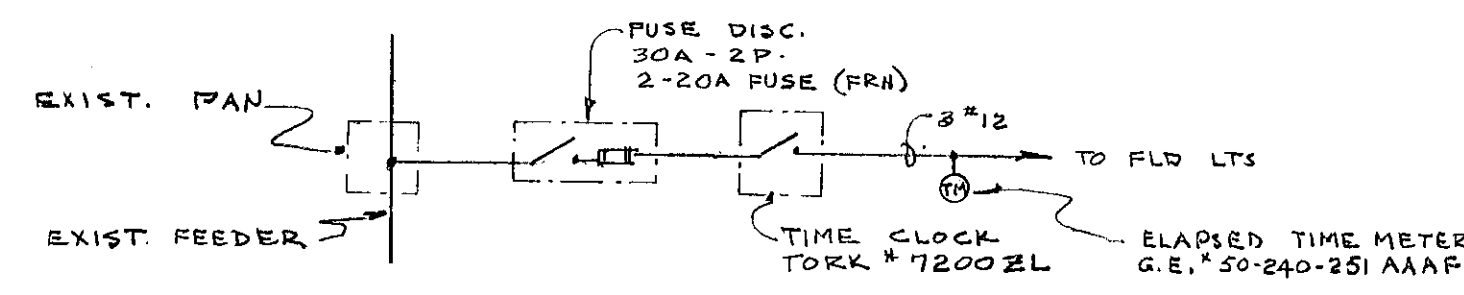


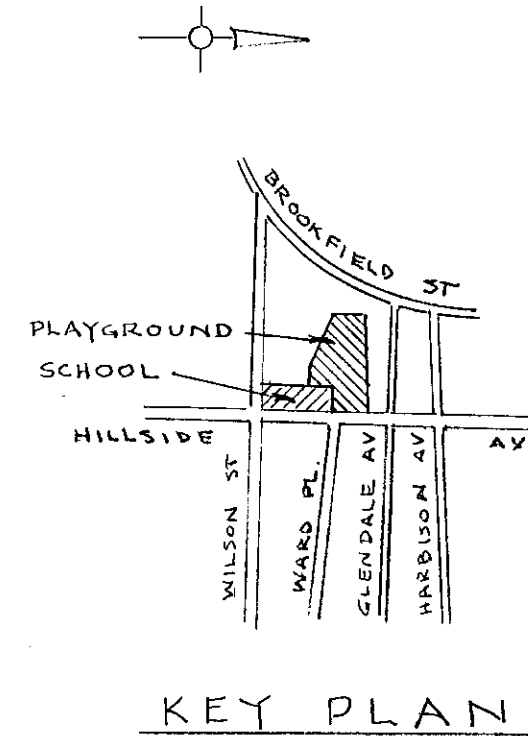

THIS SHEET - HARBISON PLAYGROUND

VERIFY EXISTING
CONDITIONS AND
DIMENSIONS

SHEET NO.
3
OF 3 SHTS

CITY OF HARTFORD, CONNECTICUT
DEPARTMENT OF PUBLIC WORKS
BUREAU OF PUBLIC BUILDINGS

PLAYGROUND LIGHTING
RICE HEIGHTS PLAYGROUND
HARBISON PLAYGROUND

SUBMITTED R.B. Cannon	RECOMMENDED Walter Reed	APPROVED George J. Applegate
DRAWN R.G.B.	CITY ARCHITECT	ASSY DIR. & CITY ENG.
CHECKED	SCALE	DAYBOOK NO. 010585C
		DATE JAN. 29, 1977

VERIFY EXISTING
CONDITIONS AND
DIMENSIONS