
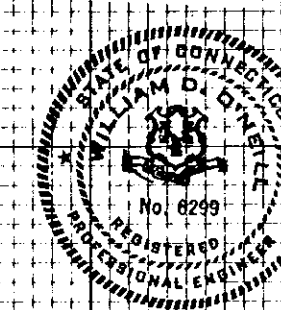
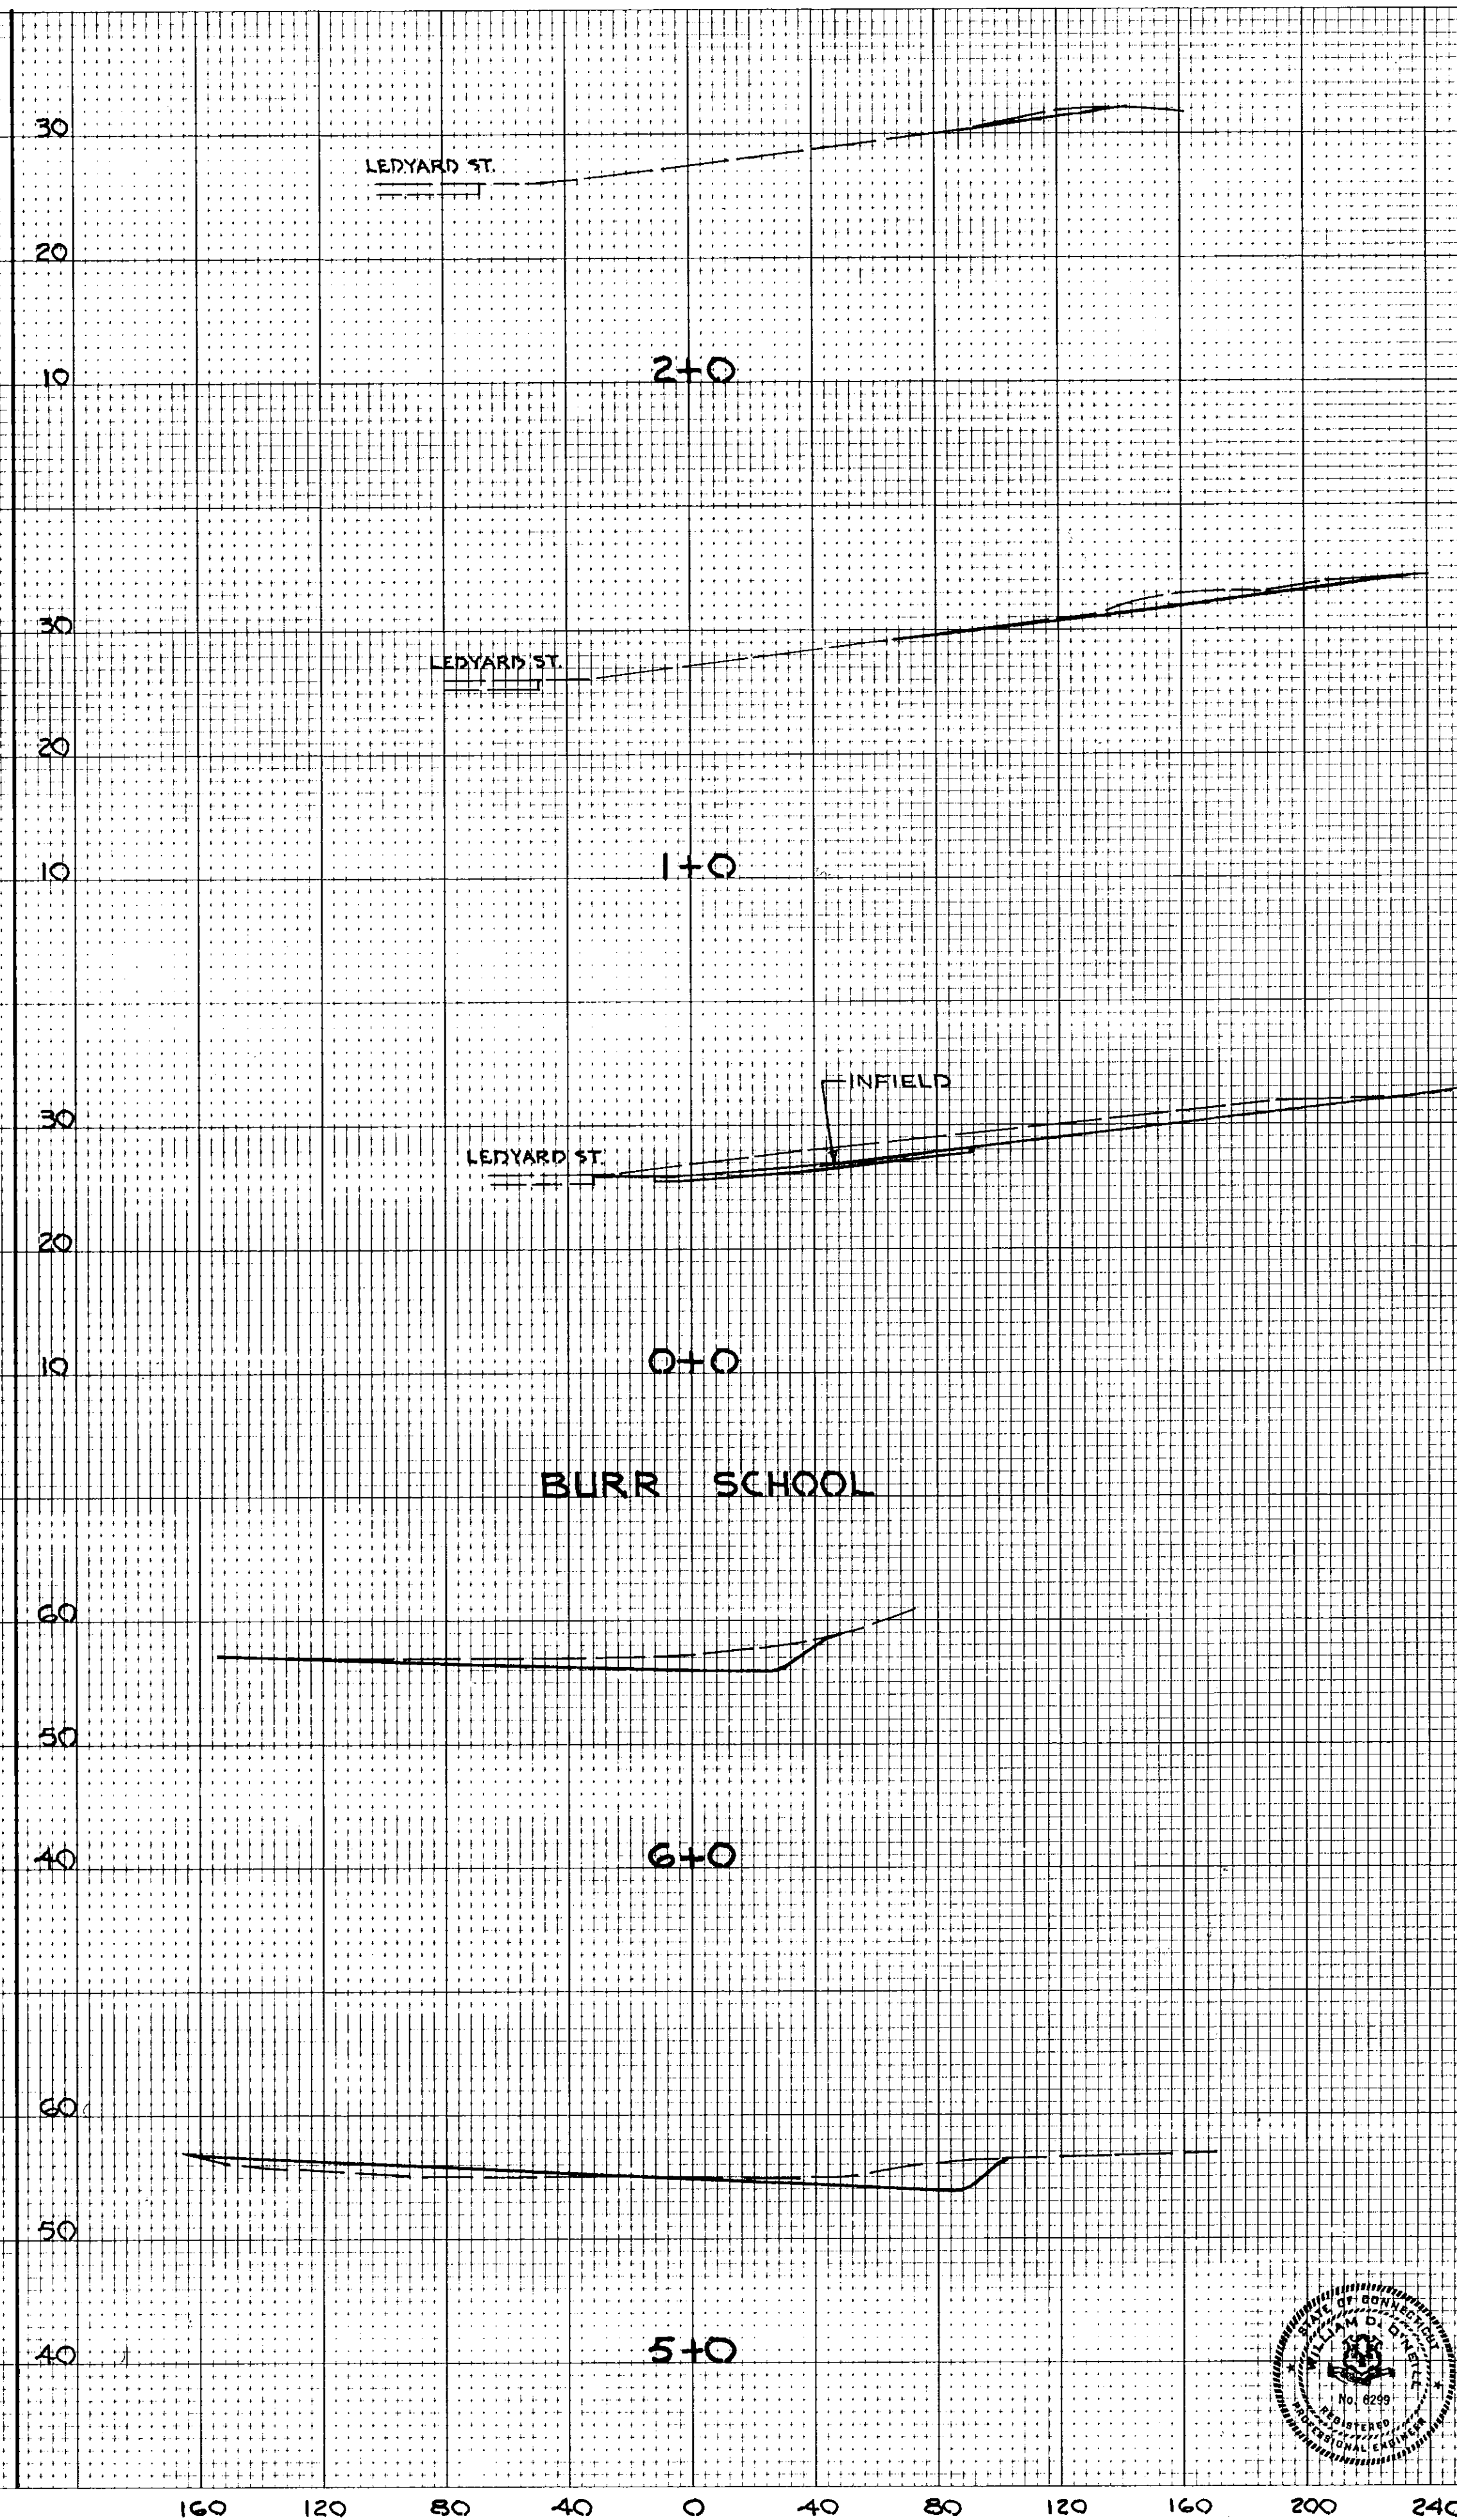


PRINTED IN U.S.A.

ENGINEER: DIETZGEN CO.
10 X 10 - ONE INCH
- PERFECT - CROSS SECTION

PRINTED IN U.S.A.

ENGINEER: DIETZGEN CO.
10 X 10 - ONE INCH
- PERFECT - CROSS SECTION

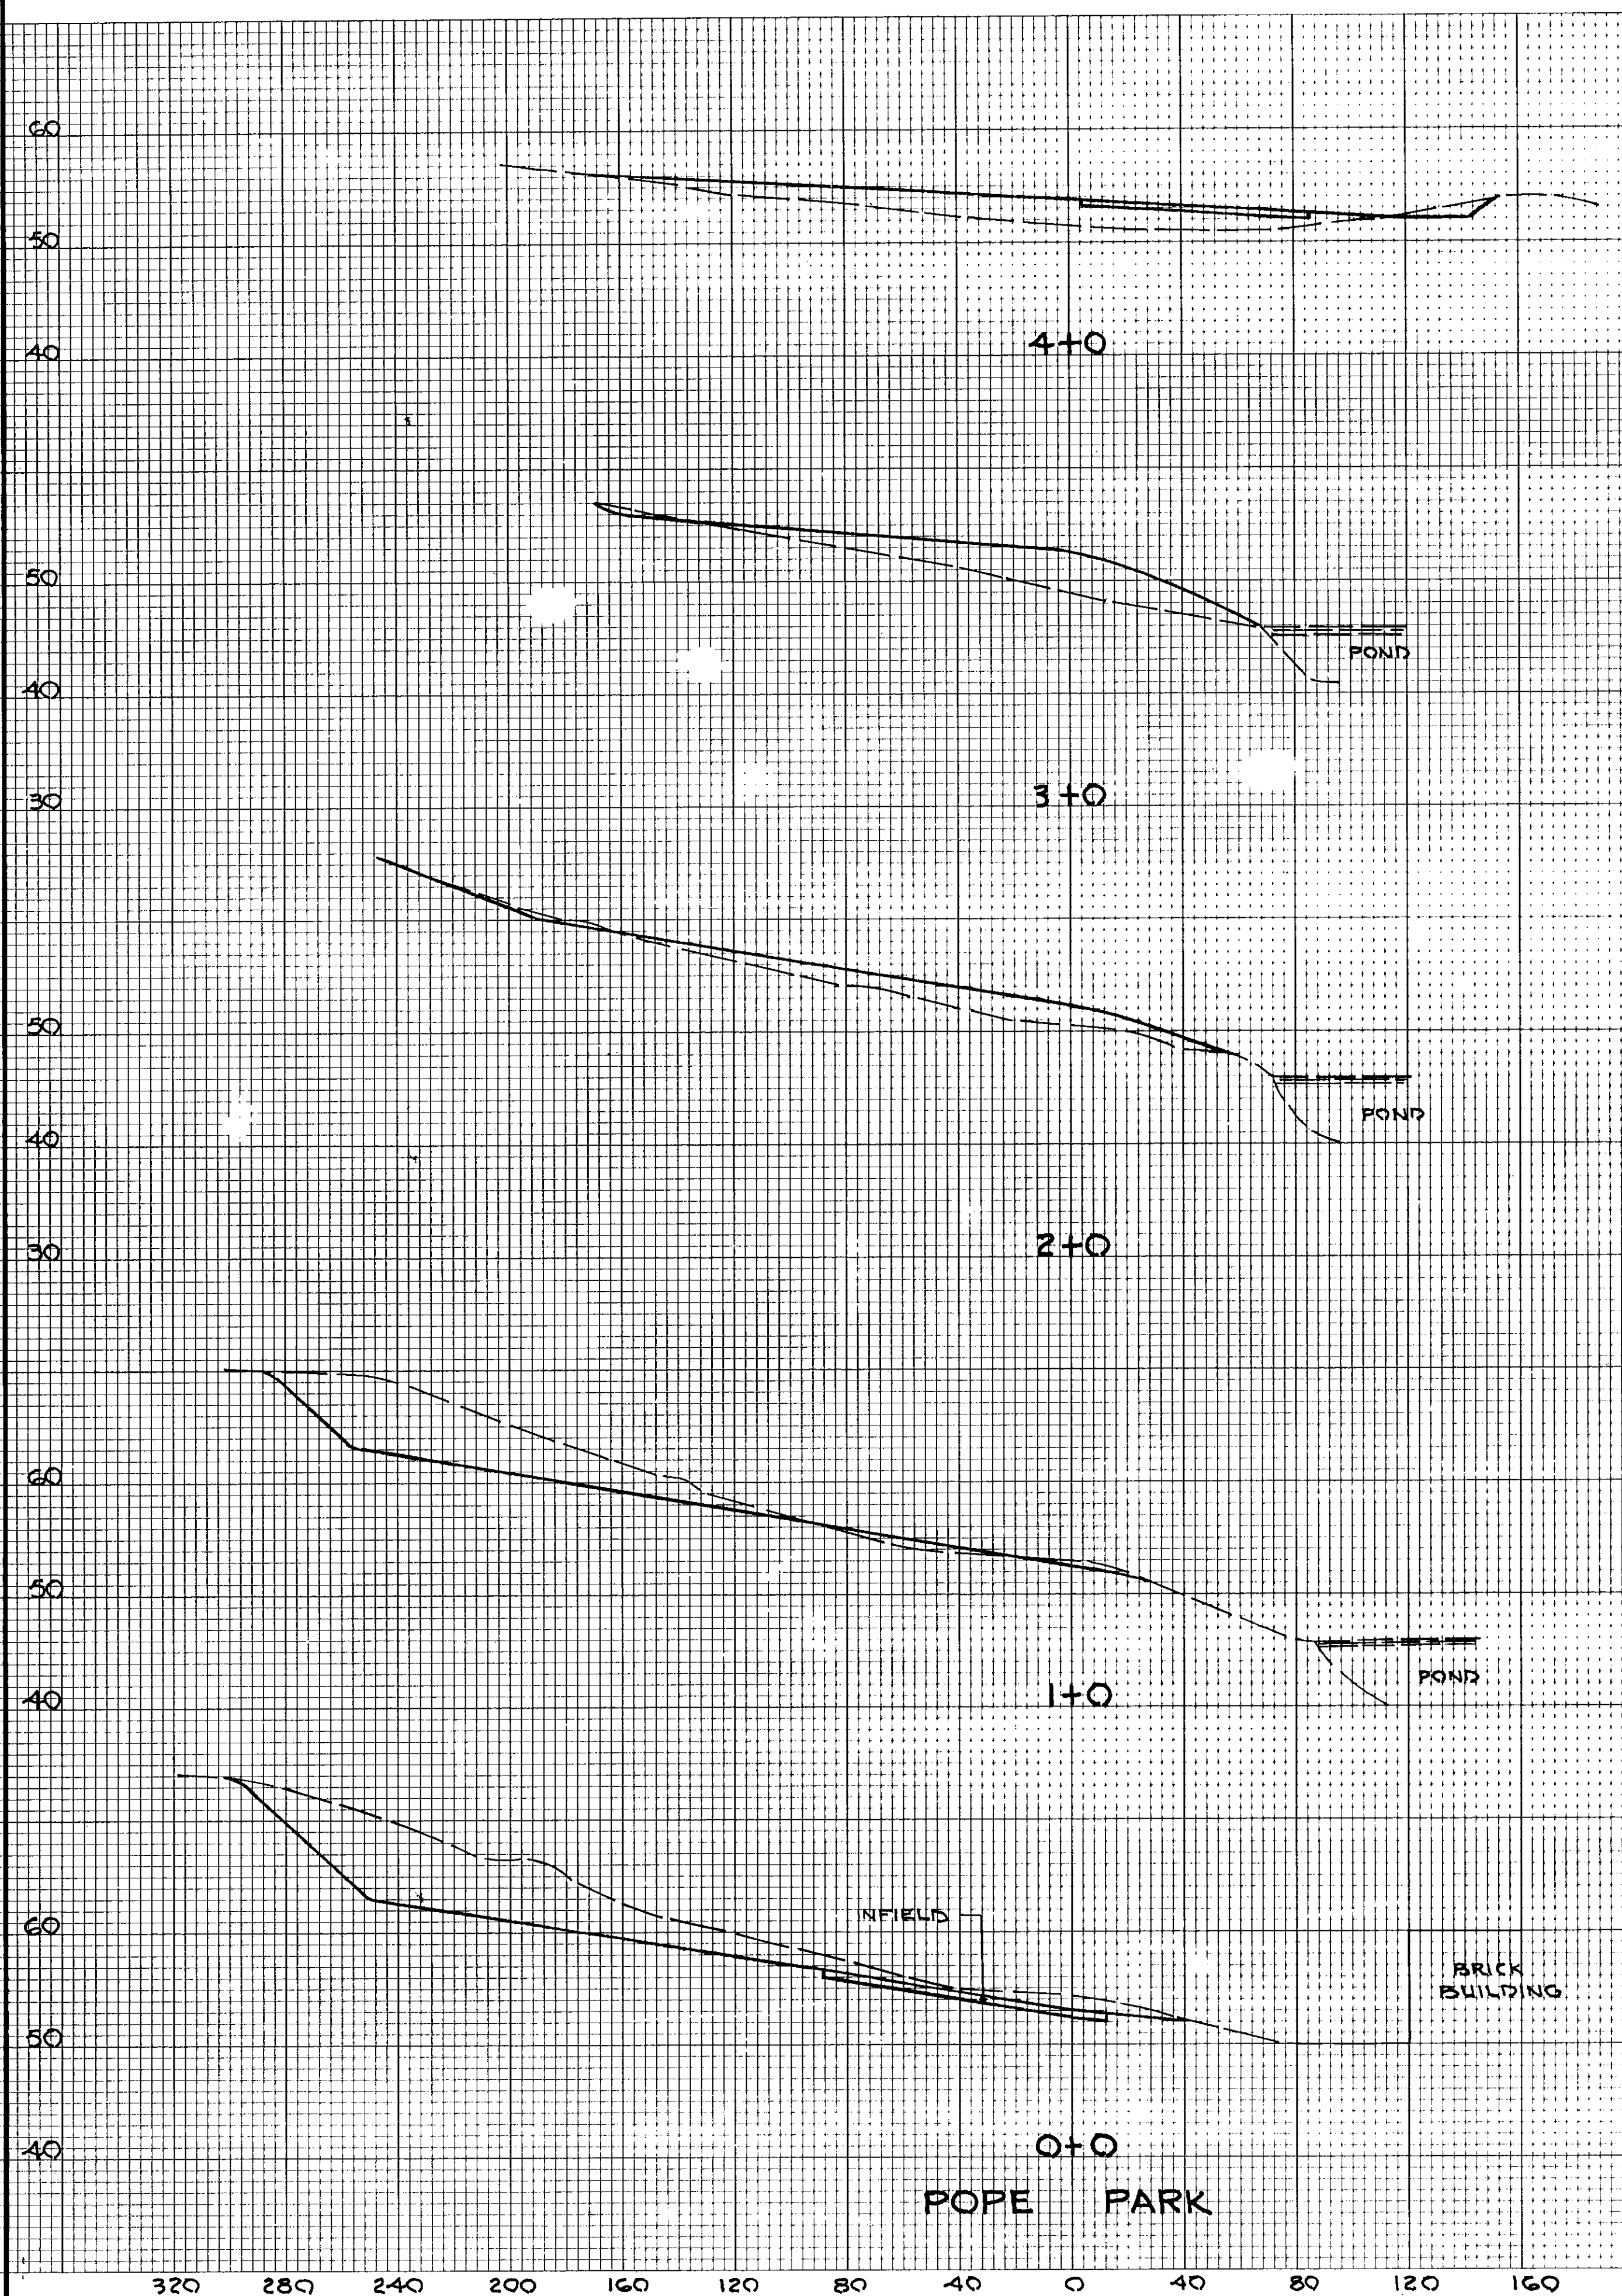

FUSS & O'NEILL
consulting engineers
MANCHESTER, CONNECTICUT

CITY OF HARTFORD, CONNECTICUT
DEPARTMENT OF PUBLIC WORKS
BUREAU OF ENGINEERING SERVICES

CROSS SECTIONS
POPE PARK PLAYFIELD
BURR SCHOOL PLAYFIELD

SUBMITTED DIVISION ENGINEER	RECOMMENDED CHIEF OF ENG. SERV.	APPROVED ASST. DIR. & CITY ENG.
DRAWN S.L.F.	SCALE 1"=40' HORIZ.	DAYBOOK NO. 010765
CHECKED W.D.O.	1"=10' VERT.	DATE SEPT. 17, 1981

81-157A