



PLAN	DATE	BY
SURVIVAL		
NOTED		
NOTE BOOK		
NO.		

PROFILE	DATE	BY
SURVIVAL		
NOTED		
NOTE BOOK		
NO.		

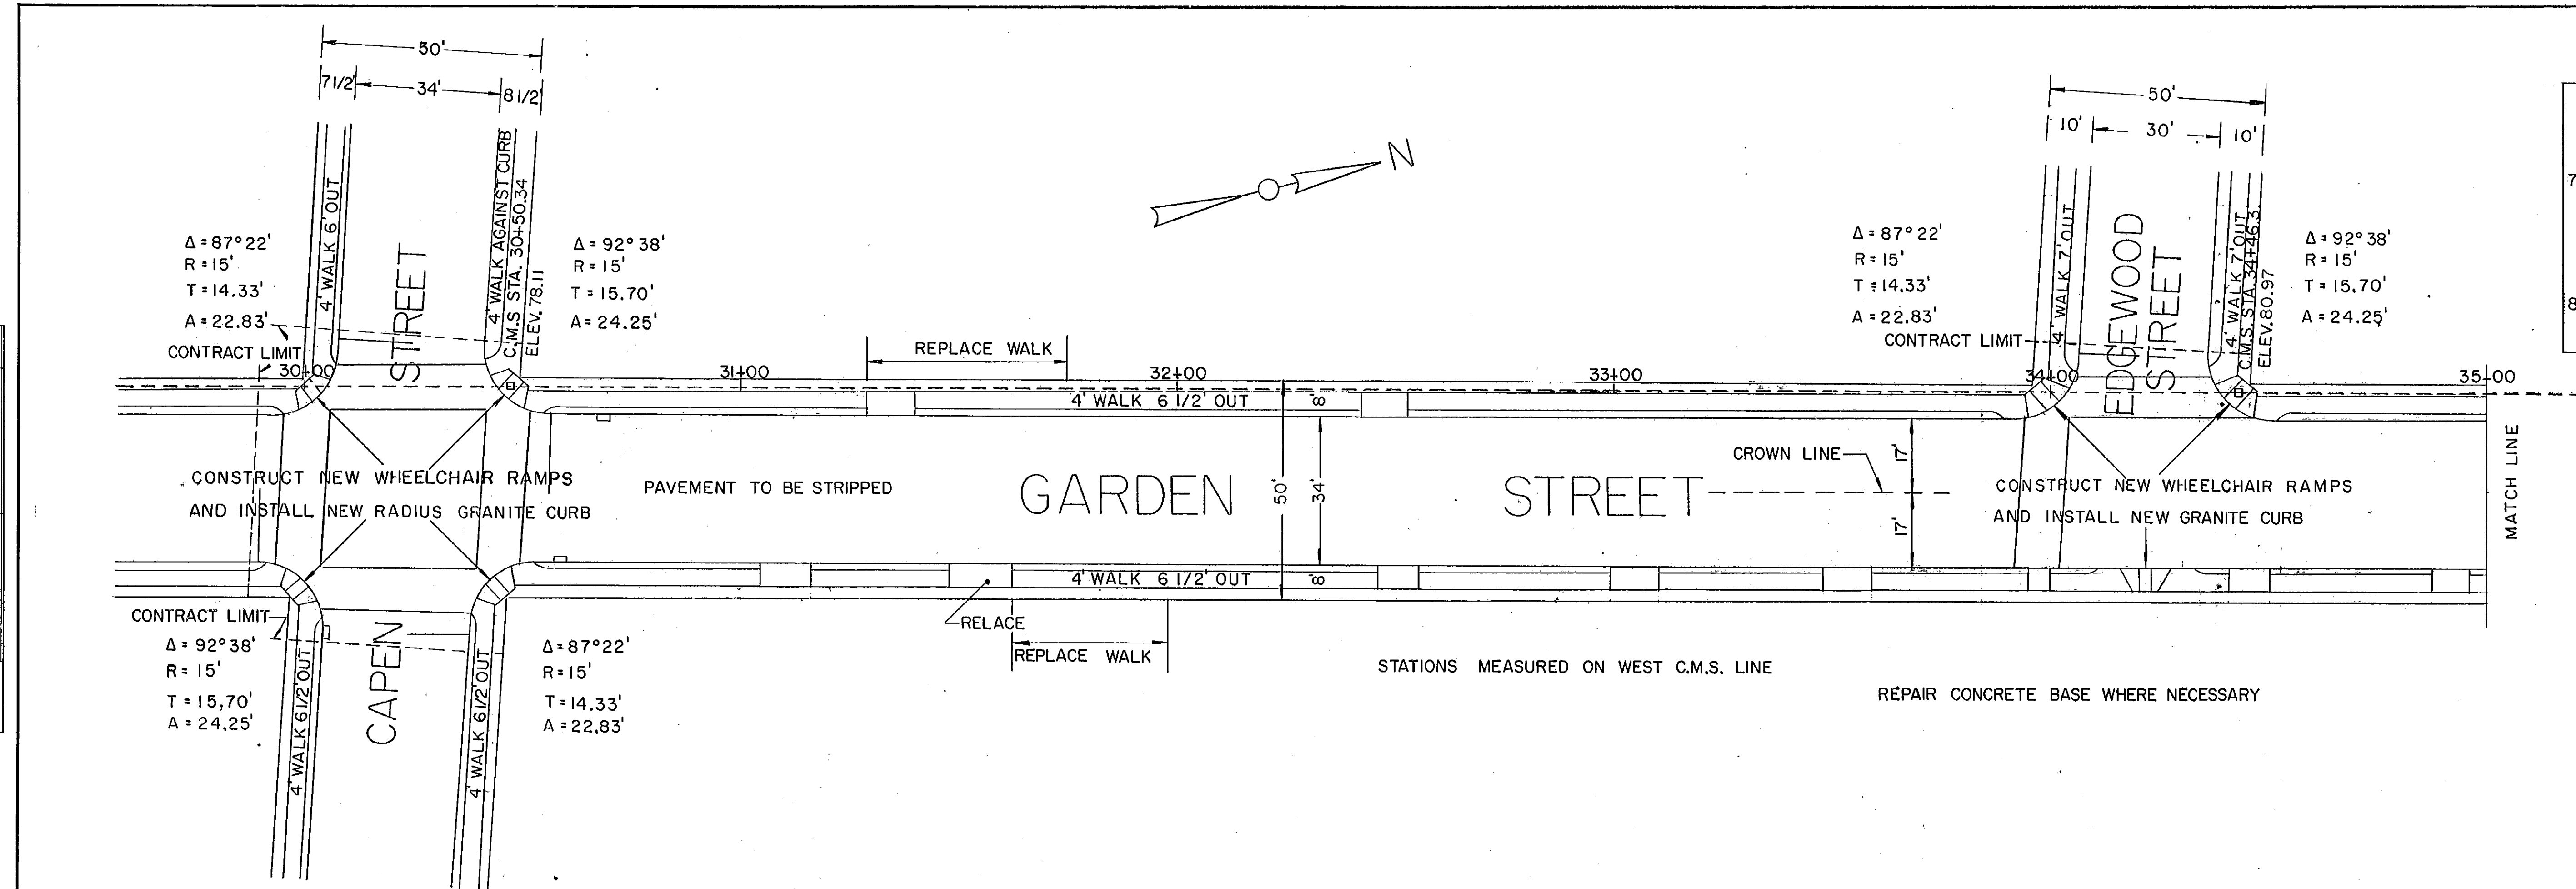

BENCH MARKS	
79.52	NW CORNER CONCRETE DOORSILL (2ND. DOOR FROM SOUTH END OF BUILDING) OF BUILDING AT SE CORNER CAPEN AND GARDEN STS.
84.50	SW CORNER WHITE STONE DOORSILL NO. 626 GARDEN ST.

SHEET NO. 1 OF 6

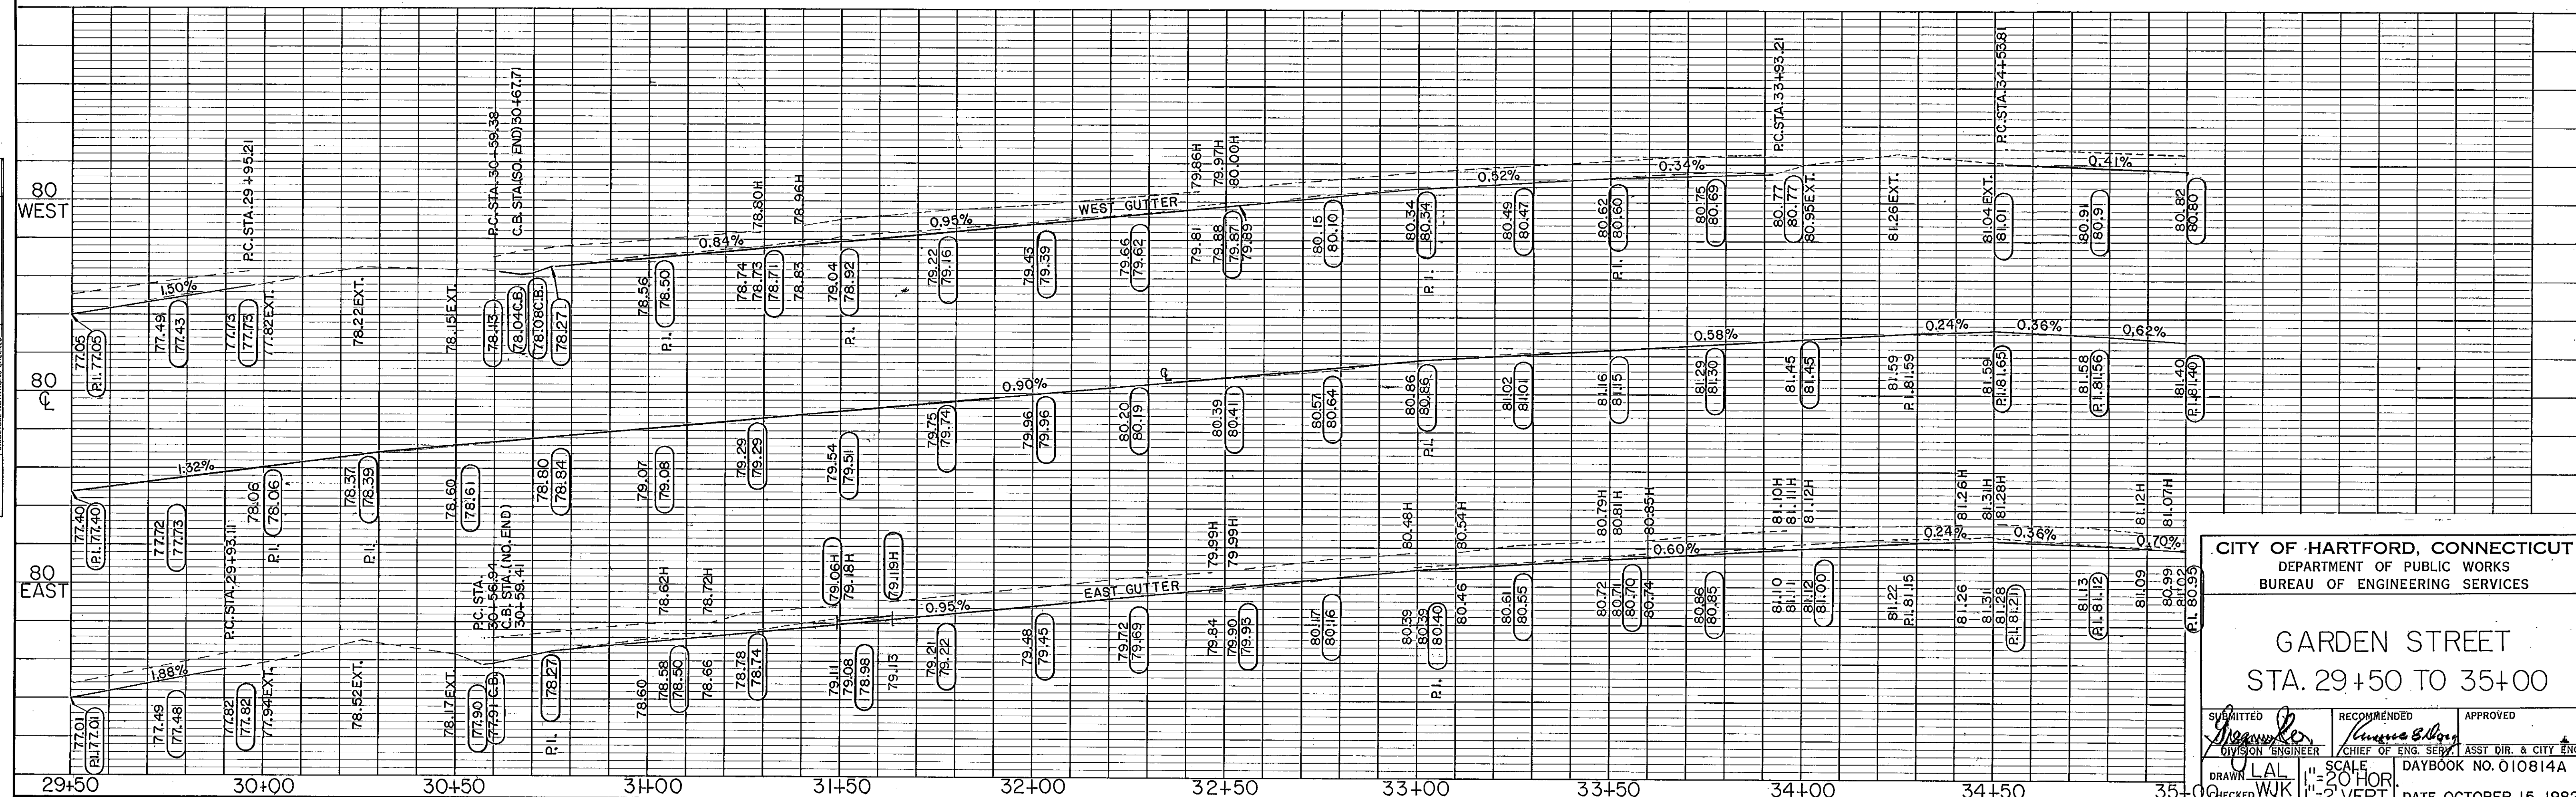

CITY OF HARTFORD, CONNECTICUT DEPARTMENT OF PUBLIC WORKS BUREAU OF ENGINEERING SERVICES		
GARDEN STREET STA. 29+50 TO 35+00		
SUBMITTED LAL DIVISION ENGINEER	RECOMMENDED LAL CHIEF OF ENG. SERV.	APPROVED LAL ASST. DIR. & CITY ENG.
SCALE 1"=20' HOR. 1"=2' VERT.		DAYBOOK NO. 010814A DATE OCTOBER 15, 1982