



PLAN	DATE	BY
	NO.	
	NO.	
	NO.	

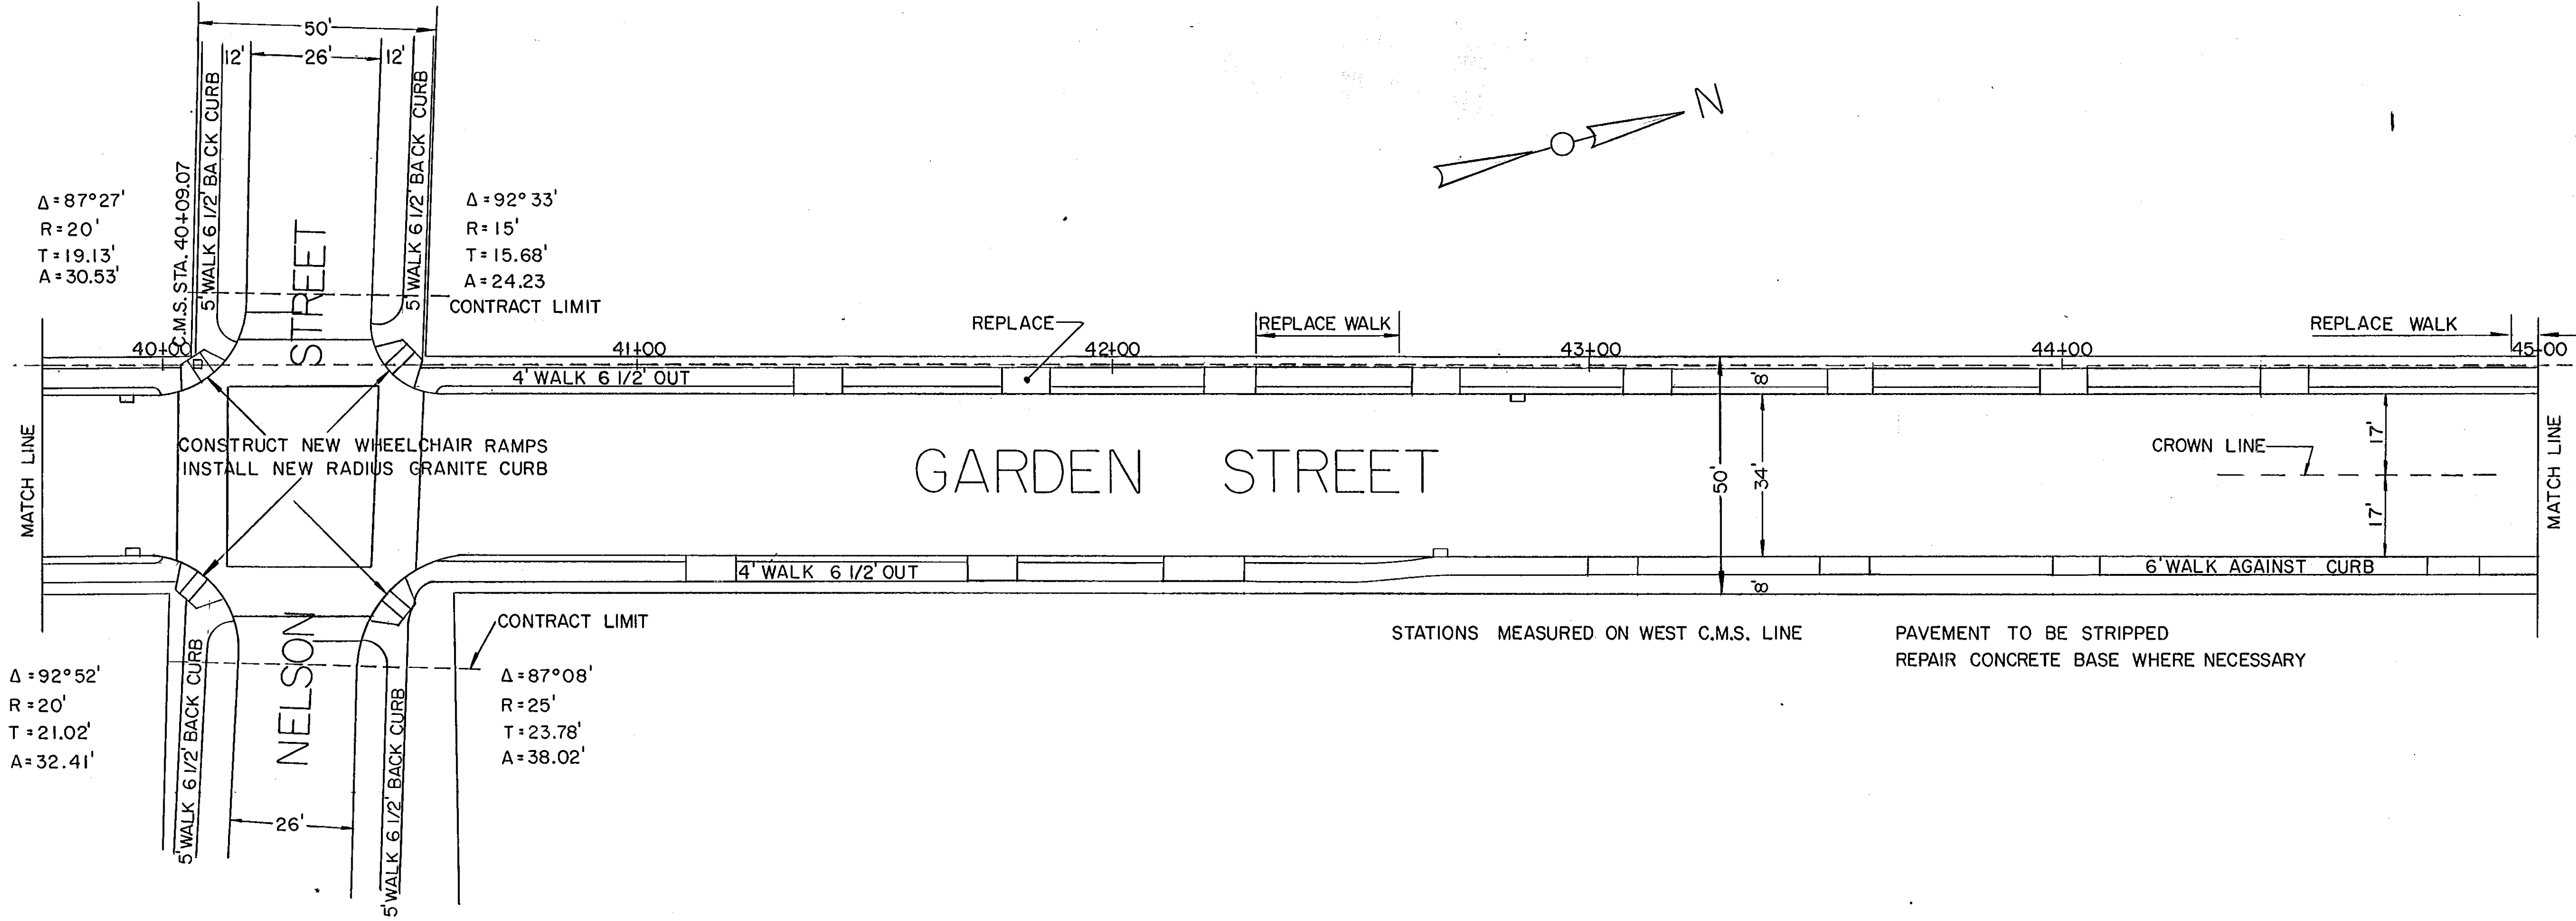

BENCH MARKS	
76.25	C.M.S. S.W. CORNER NELSON ST. AND GARDEN ST.
75.72	CHISEL CUT S.W. CORNER BOTTOM CONC. ENT. STEP NO. 688 GARDEN ST.
77.68	CHISEL CUT N.W. CORNER OF 4TH ENT. STEP NO. 710 GARDEN ST. 2.5' ABOVE ENT. WALK

SHEET NO. 3 OF 6

PROFILE	DATE	BY
	NO.	
	NO.	
	NO.	

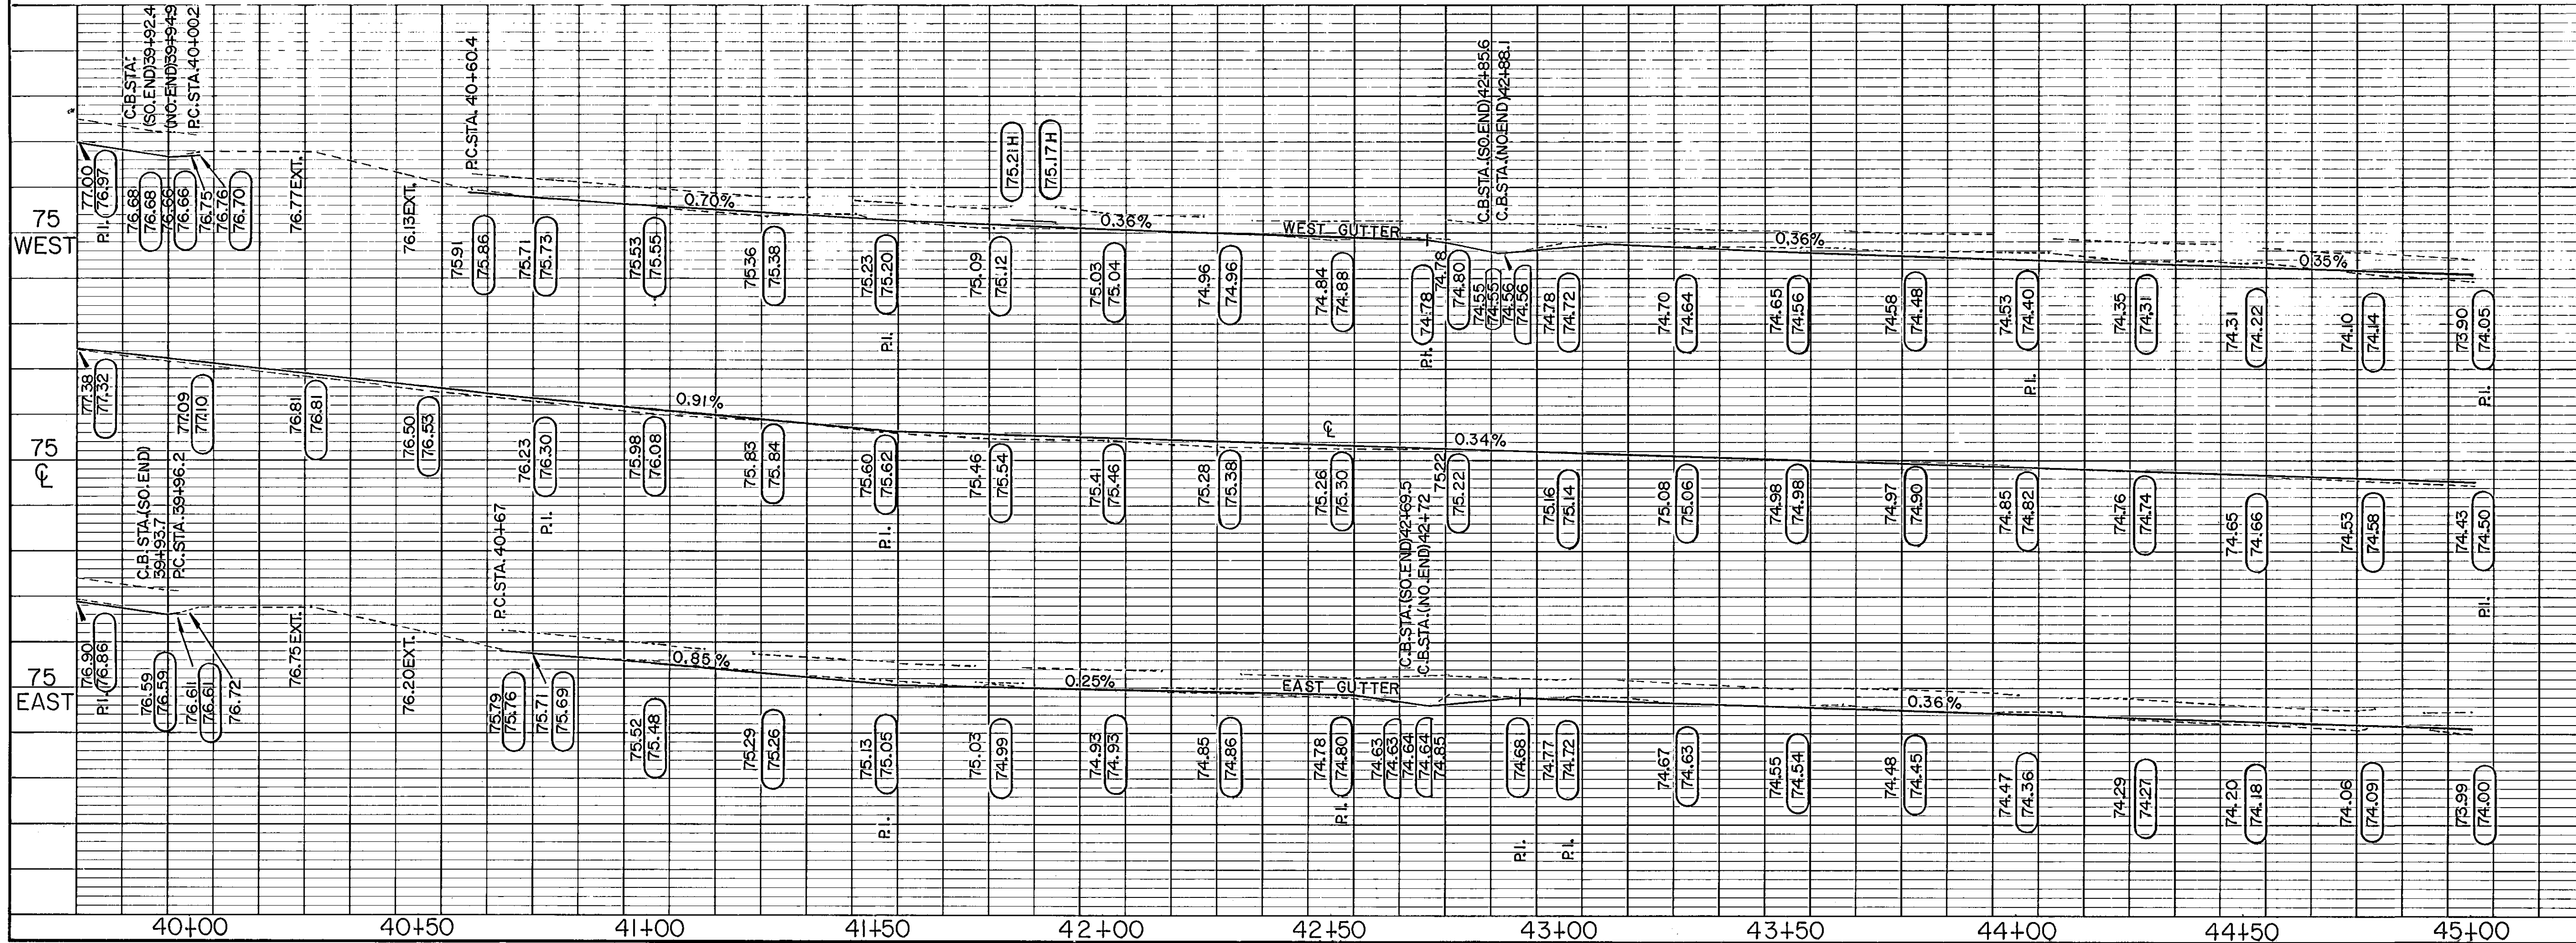

CITY OF HARTFORD, CONNECTICUT DEPARTMENT OF PUBLIC WORKS BUREAU OF ENGINEERING SERVICES		
GARDEN STREET STA. 39+75 TO 45+00		
SUBMITTED <i>[Signature]</i> DIVISION ENGINEER	RECOMMENDED <i>[Signature]</i> CHIEF OF ENG. SERV.	APPROVED <i>[Signature]</i> ASST. DIR. & CITY ENG.
DRAWN: LAL CHECKED: WUK		
SCALE: 1"=20' HOR. 1"=2' VERT. DATE: OCTOBER 15, 1982		