



PLAN	DATE	BY
	SURVEYED	
	NOTE BOOK	
	NO.	

PROFILE	DATE	BY
	SURVEYED	
	NOTE BOOK	
	NO.	

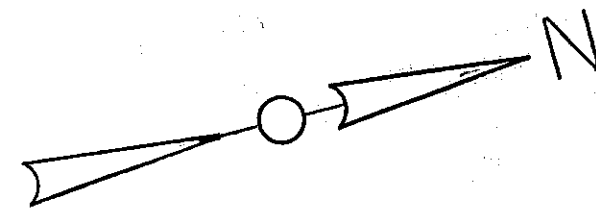

B.M. EL. 77.64 S.E. COR. DR. SILL NO. 717-719 GARDEN ST.
PT. IS 14.9' NORTH OF S.E. CORNER OF BUILDING

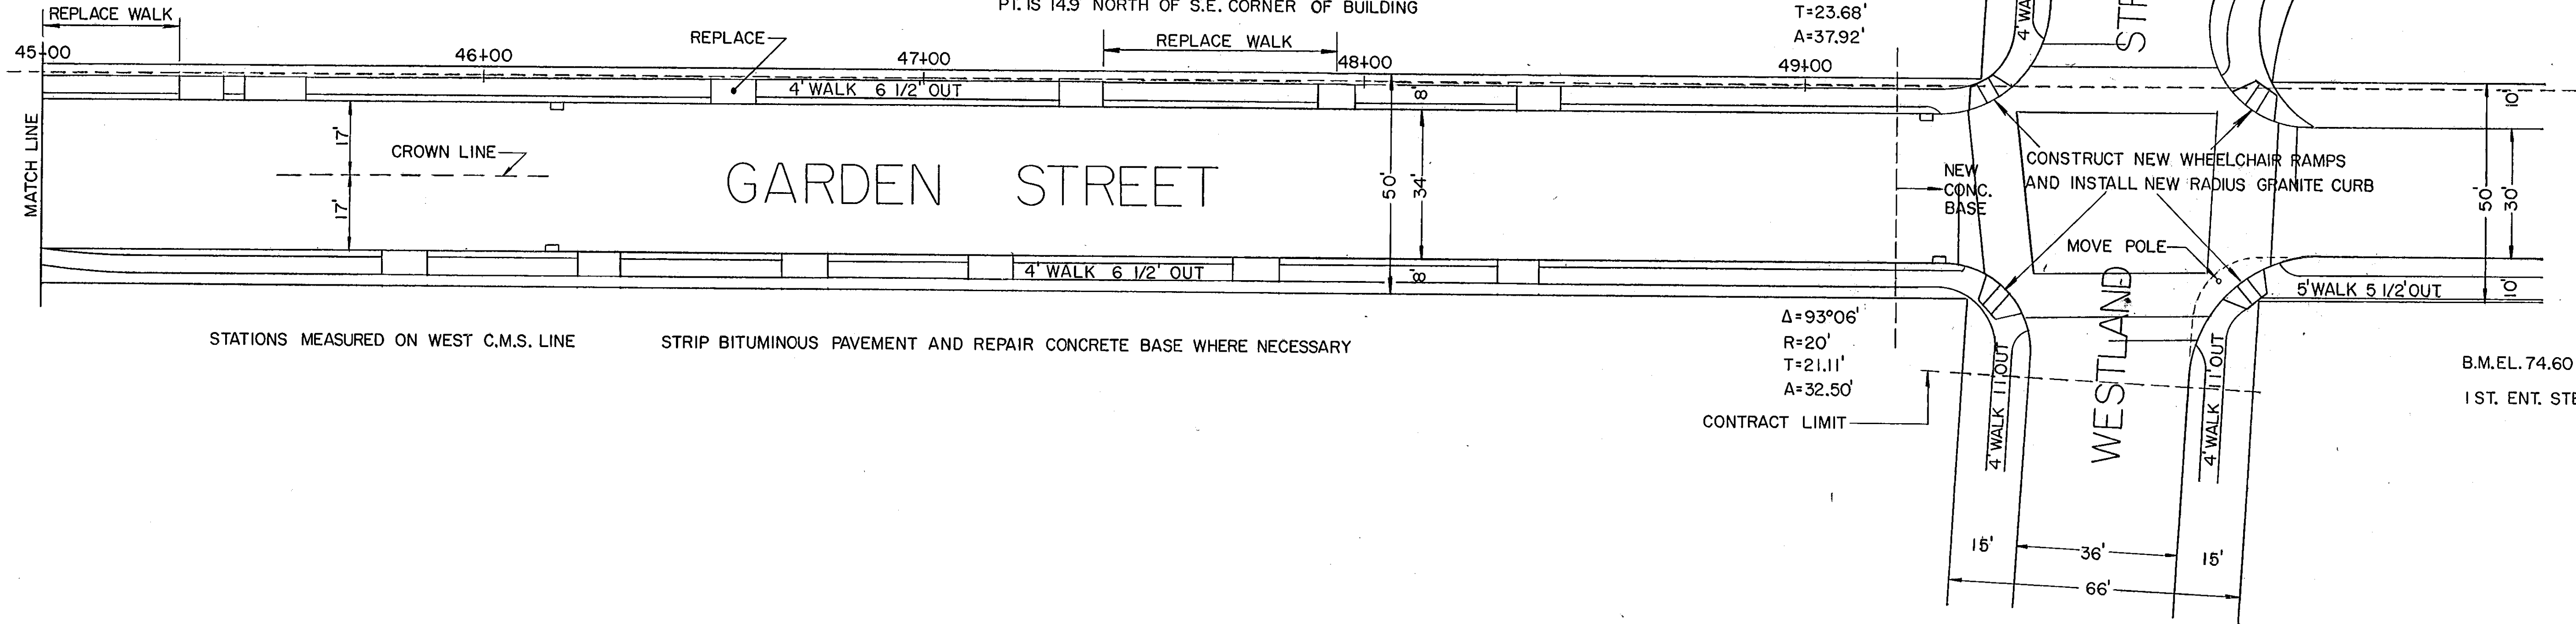

STATIONS MEASURED ON WEST C.M.S. LINE


STRIP BITUMINOUS PAVEMENT AND REPAIR CONCRETE BASE WHERE NECESSARY

CONTRACT LIMIT
 $\Delta = 86^\circ 54'$
 $R = 25'$
 $T = 23.68'$
 $A = 37.92'$

CONTRACT LIMIT
 $\Delta = 93^\circ 06'$
 $R = 20'$
 $T = 21.11'$
 $A = 32.50'$

B.M. EL. 74.60 CHISEL CUT N.W. COR.
1ST. ENT. STEP NO. 740 GARDEN ST.

SHEET NO. 4 OF 6

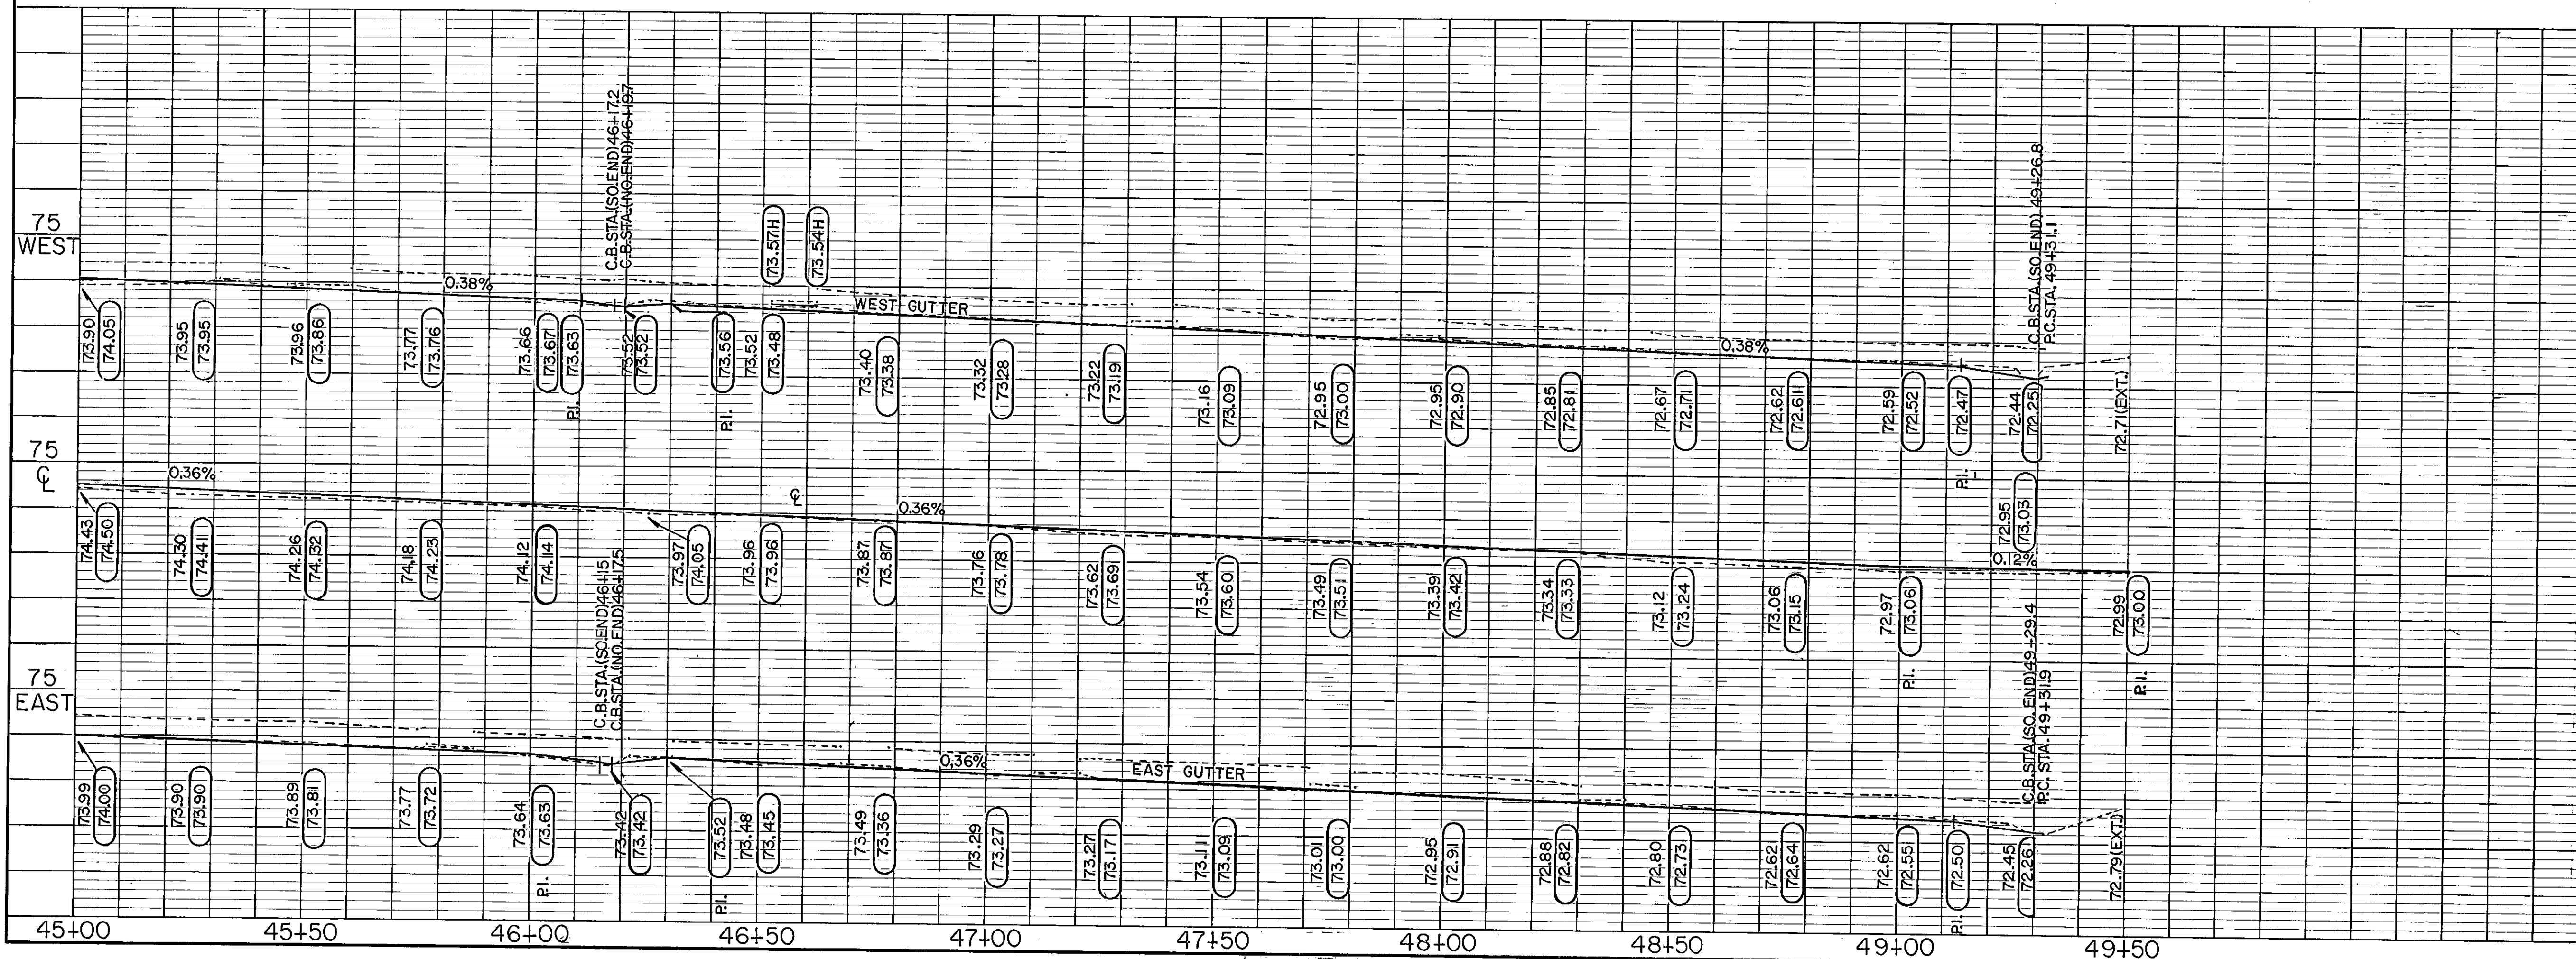

CITY OF HARTFORD, CONNECTICUT DEPARTMENT OF PUBLIC WORKS BUREAU OF ENGINEERING SERVICES		
GARDEN STREET STA. 45+00 TO 49+50		
SUBMITTED <i>[Signature]</i> DIVISION ENGINEER	RECOMMENDED <i>[Signature]</i> CHIEF OF ENG. SERV.	APPROVED <i>[Signature]</i> ASST. DIR. & CITY ENGR.
DRAWN LAL	SCALE 1" = 20' HOR. 1/2" = 2' VERT.	DAYBOOK NO. 010814D DATE OCTOBER 15, 1982