



PROFILE	SURVEYED	BY	DATE
	PLOTTED		
	GRADES CHECKED		
	B. M.'s NOTED		

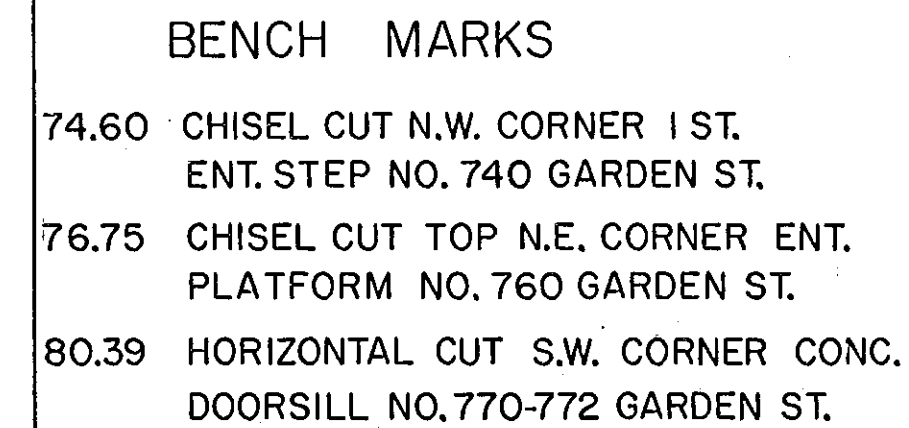

SHEET NO.5 OF 6

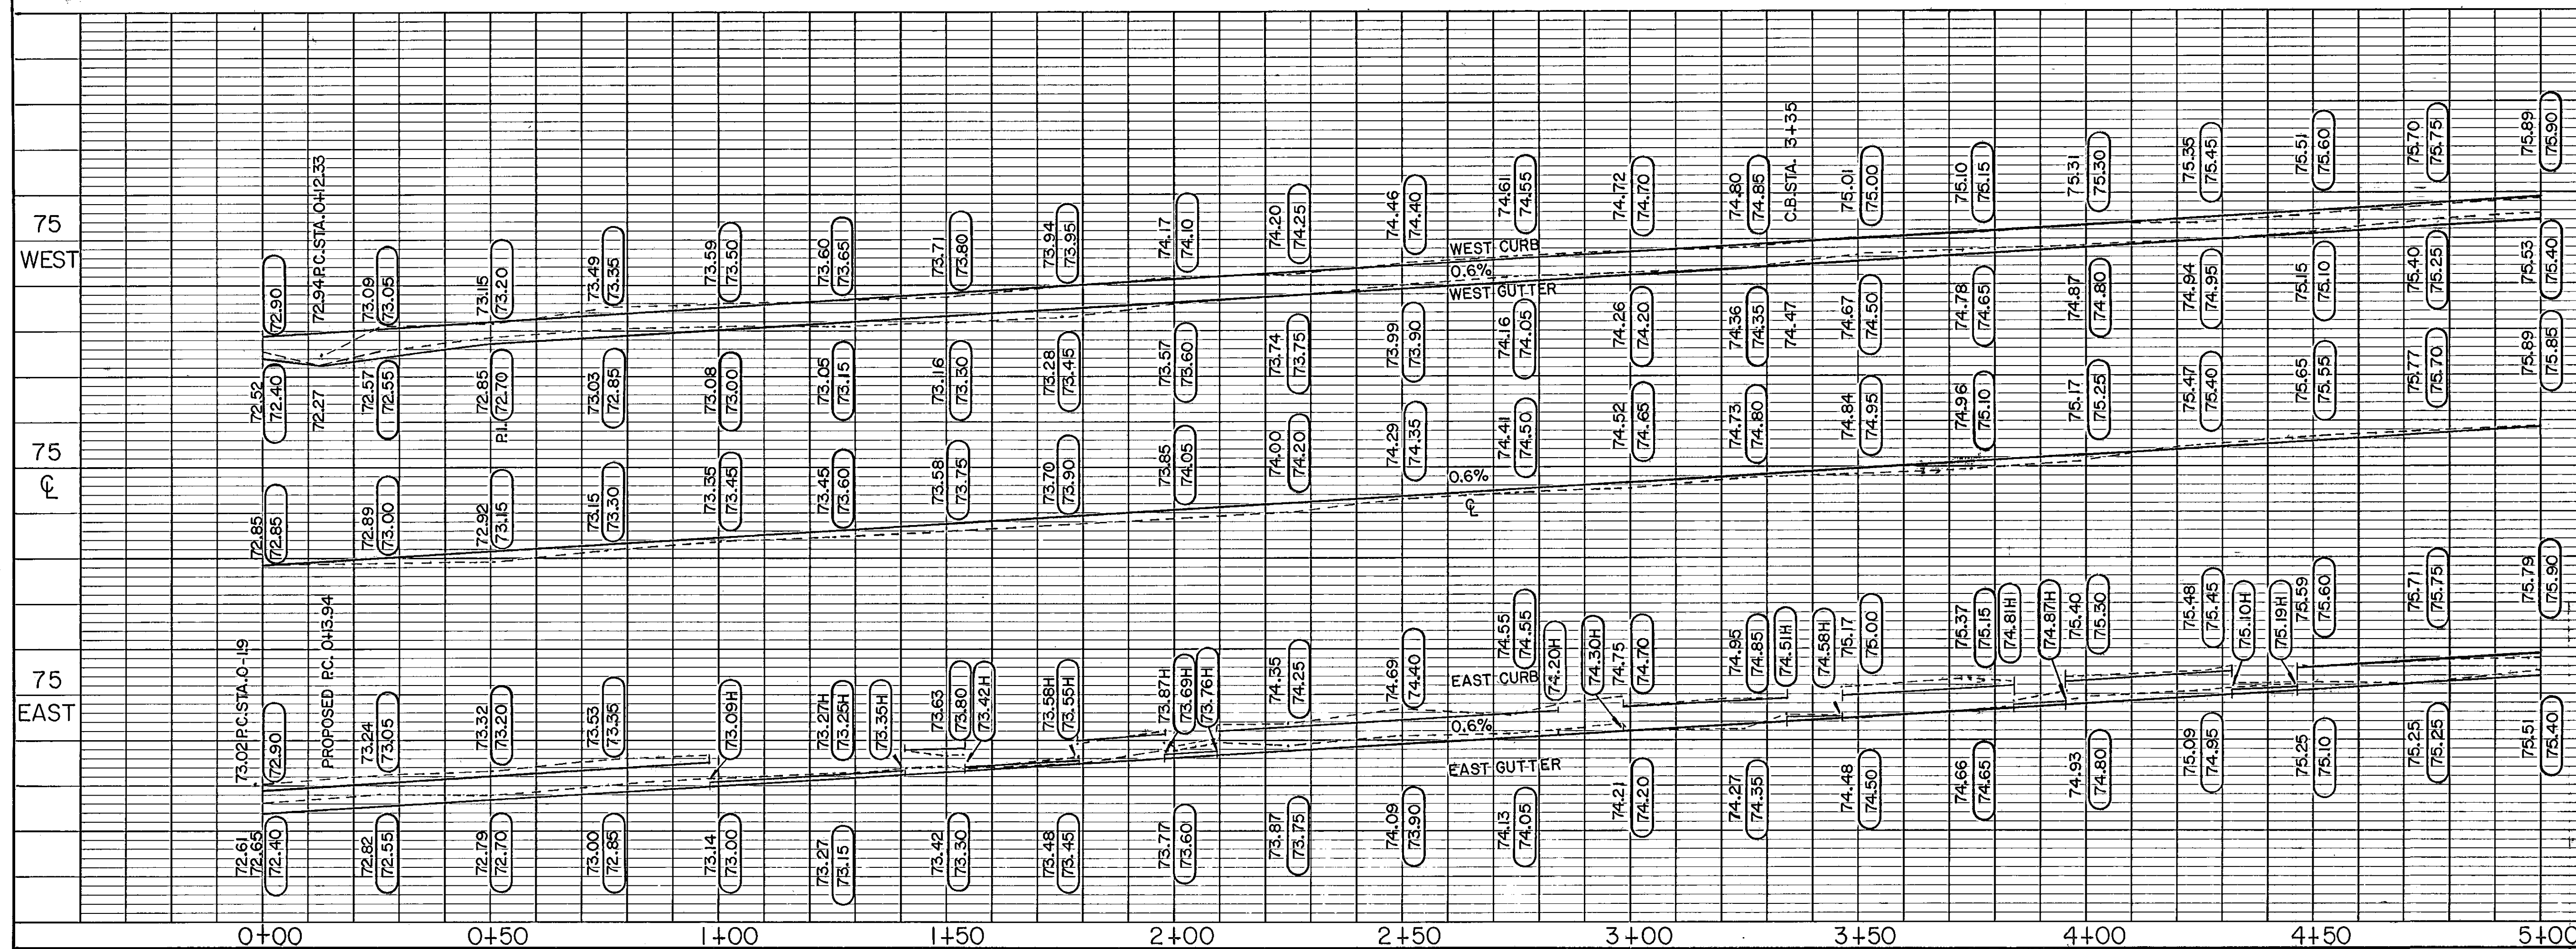

REVIS	ED	...	CURB RAD.	INFO.	5/20/83	CSY
-------	----	-----	-----------	-------	---------	-----

CITY OF HARTFORD, CONNECTICUT
DEPARTMENT OF PUBLIC WORKS
BUREAU OF ENGINEERING SERVICES

GARDEN STREET
STA. 0+00 TO 5+00

SUBMITTED <i>W. J. K.</i>	RECOMMENDED <i>James E. Long</i>	APPROVED
DRAWN <i>WJK</i>	CHECKED <i>WJK</i>	SCALE 1" = 20' HORIZ. 1" = 2' VERT.
DAYBOOK NO. 010814E		DATE OCTOBER 15, 1982