


PLAN	DATE	
	BY	
	SURVEYED	
	NOTED	
NOTE BOOK	NO.	
	DATE	
	BY	
	SURVEYED	

PROFILE	DATE	
	BY	
	SURVEYED	
	NOTED	
NOTE BOOK	NO.	
	DATE	
	BY	
	SURVEYED	

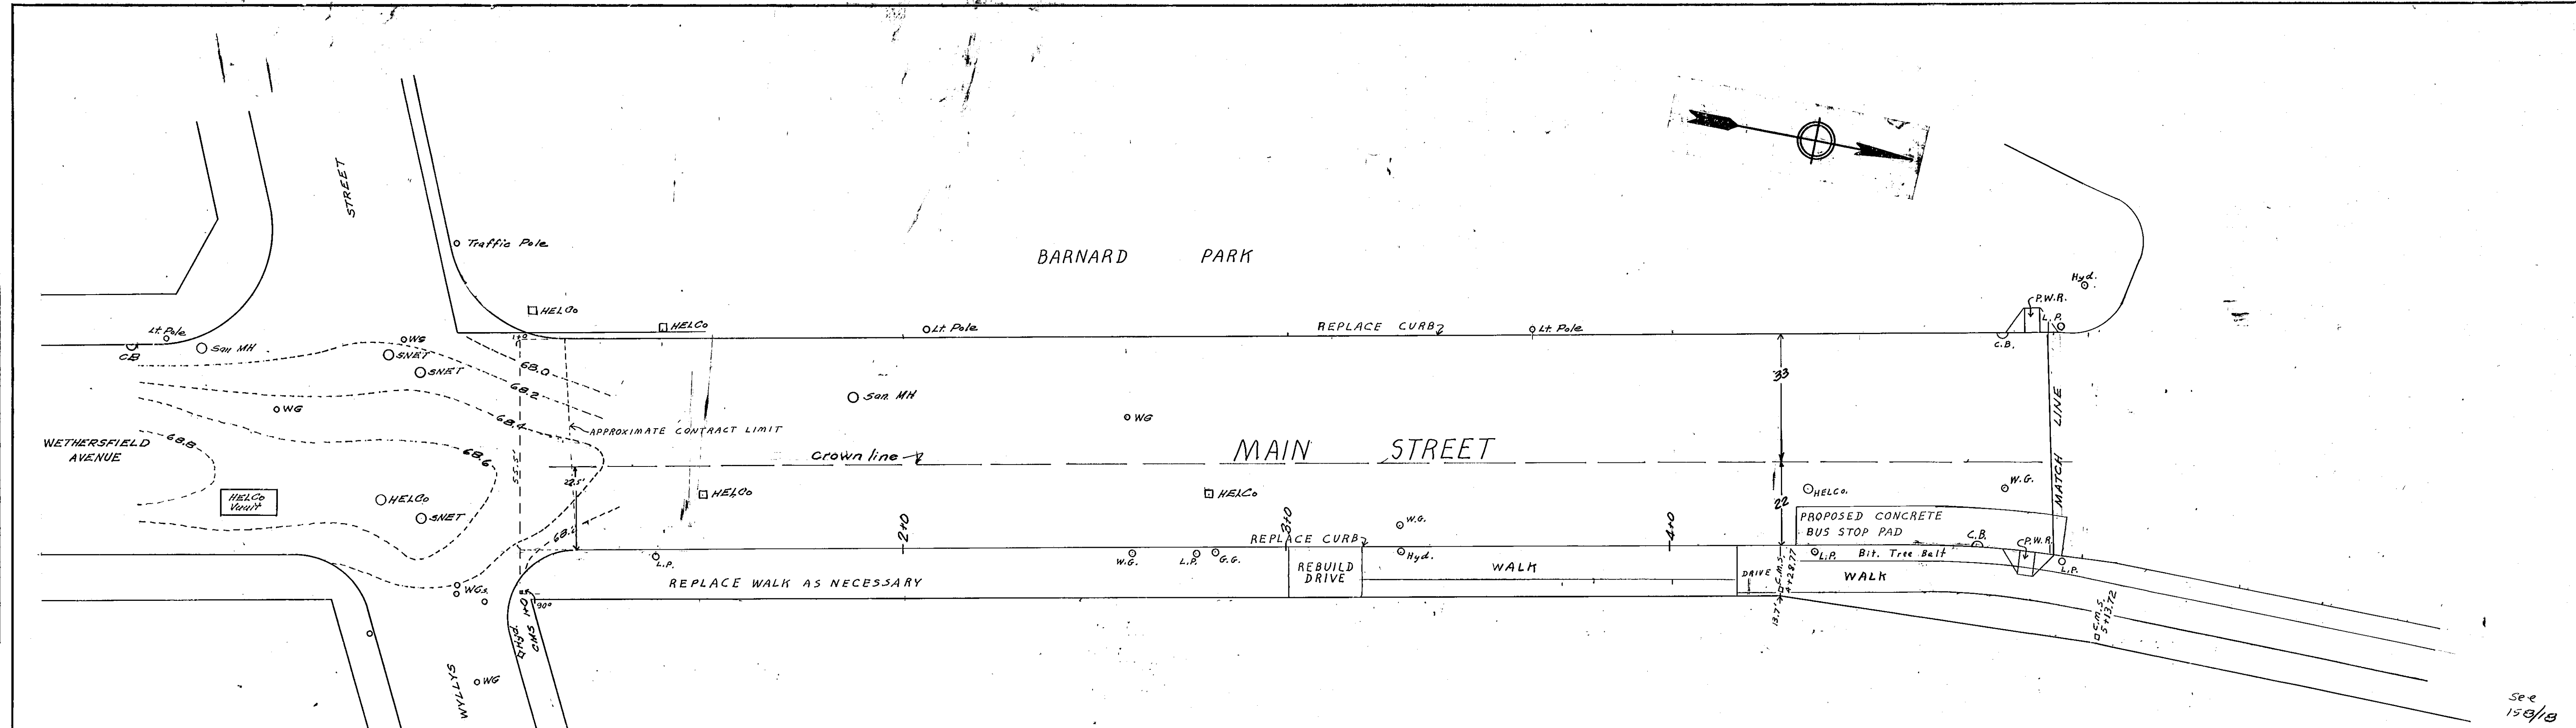

CITY OF HARTFORD, CONNECTICUT DEPARTMENT OF PUBLIC WORKS BUREAU OF ENGINEERING SERVICES		
PLAN & PROFILE OF MAIN STREET (No. of Wyllis-E. of Barnard Park) SHEET 2 of 7		
SUBMITTED <i>[Signature]</i> DIVISION ENGINEER	RECOMMENDED <i>[Signature]</i> CHIEF OF ENG. SERV.	APPROVED <i>[Signature]</i> ASST. DIR. & CITY ENG.
DRAWN A.E.S.S.	SCALE H 1"=20' V 1"=2'	DAYBOOK NO. 010649B
CHECKED		DATE MAY 1978