


PLAN	DATE	BY
	SURVEYED	BY
	NOTE BOOK	NO.
	REVISIONS	BY

PROFILE	DATE	BY
	SURVEYED	BY
	NOTE BOOK	NO.
	REVISIONS	BY

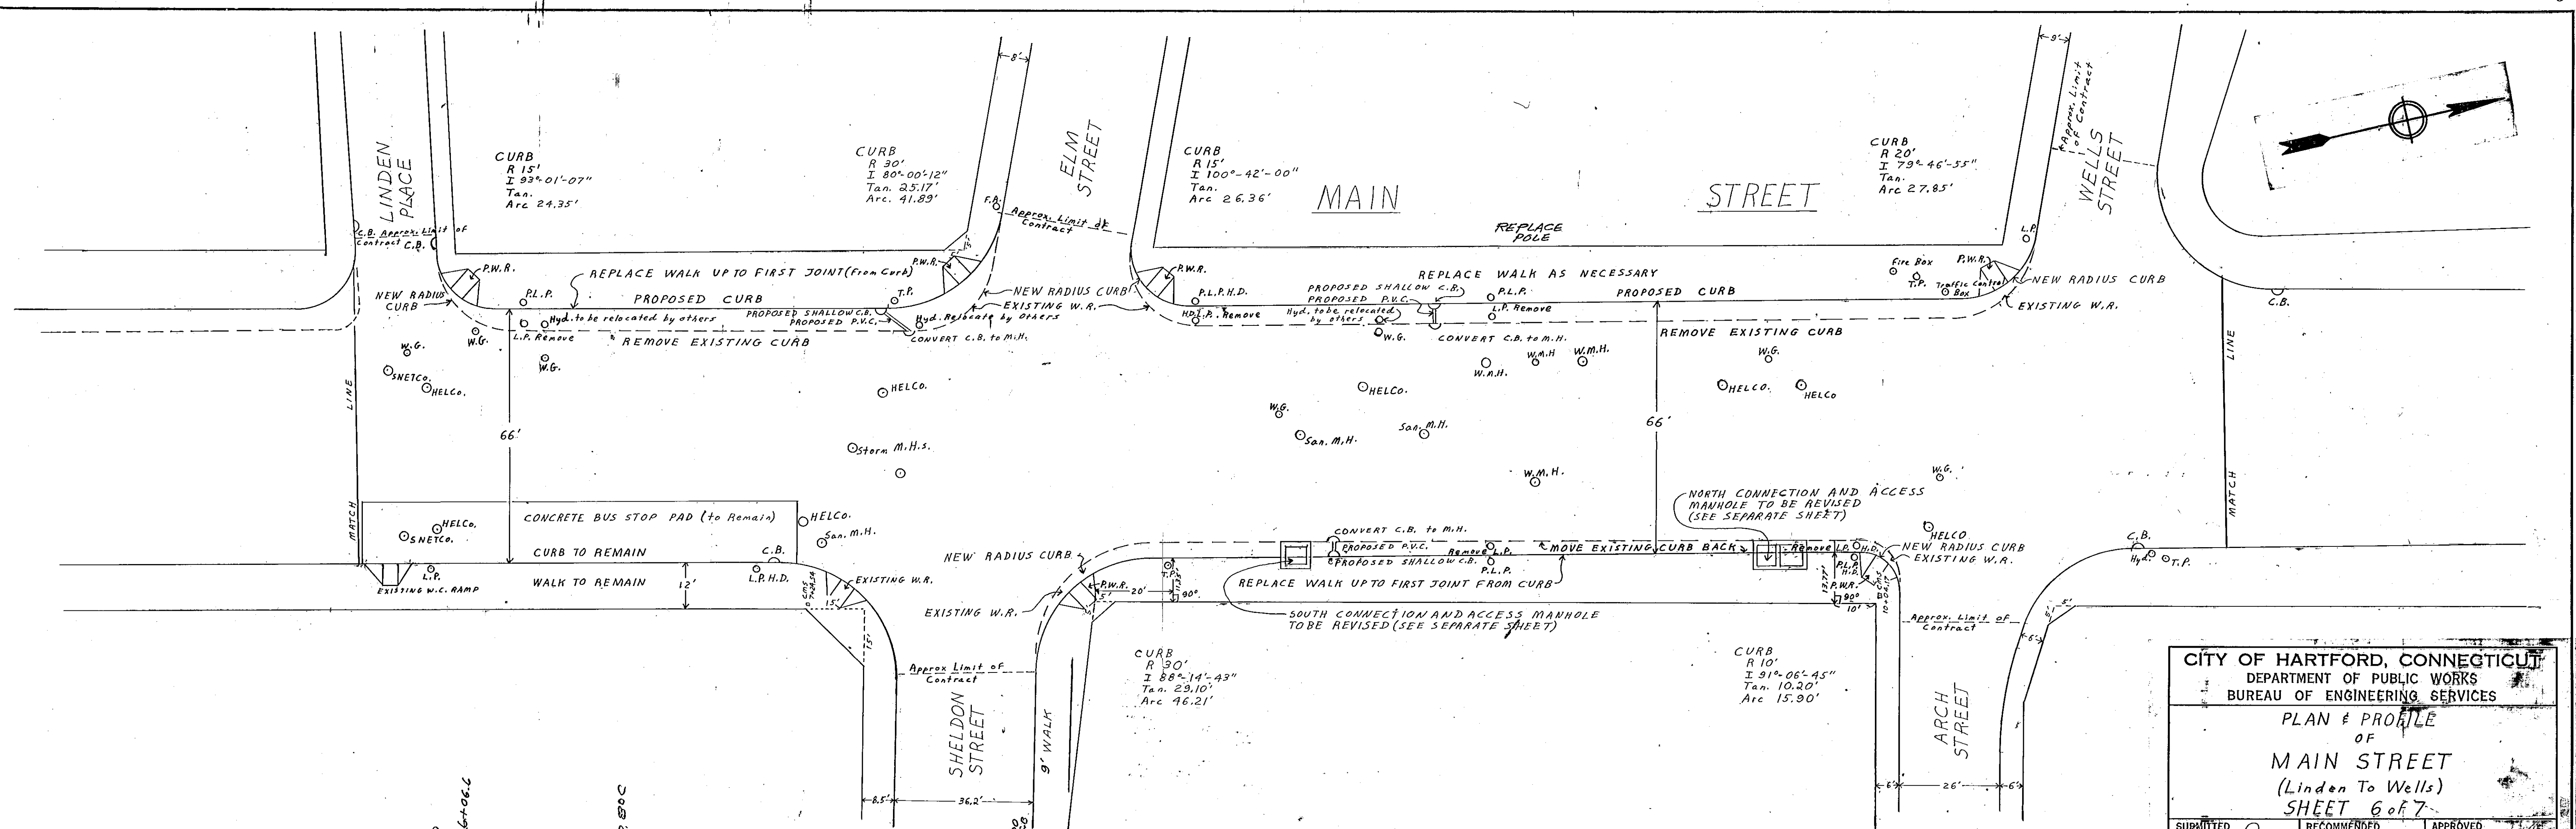

CITY OF HARTFORD, CONNECTICUT

DEPARTMENT OF PUBLIC WORKS

BUREAU OF ENGINEERING SERVICES

PLAN & PROFILE

OF

MAIN STREET

(Linden To Wells)

SHEET 6 of 7

SUBMITTED

[Signature]

DIVISION ENGINEER

RECOMMENDED

[Signature]

CHIEF OF ENG. SERV.

APPROVED

[Signature]

ASST. DIR. & CITY ENG.

DRAWN

S.E.S.

CHECKED

SCALE

H 1"=20'

V 1"=2'

DAYBOOK NO.

012645

DATE

MAY 1978

