

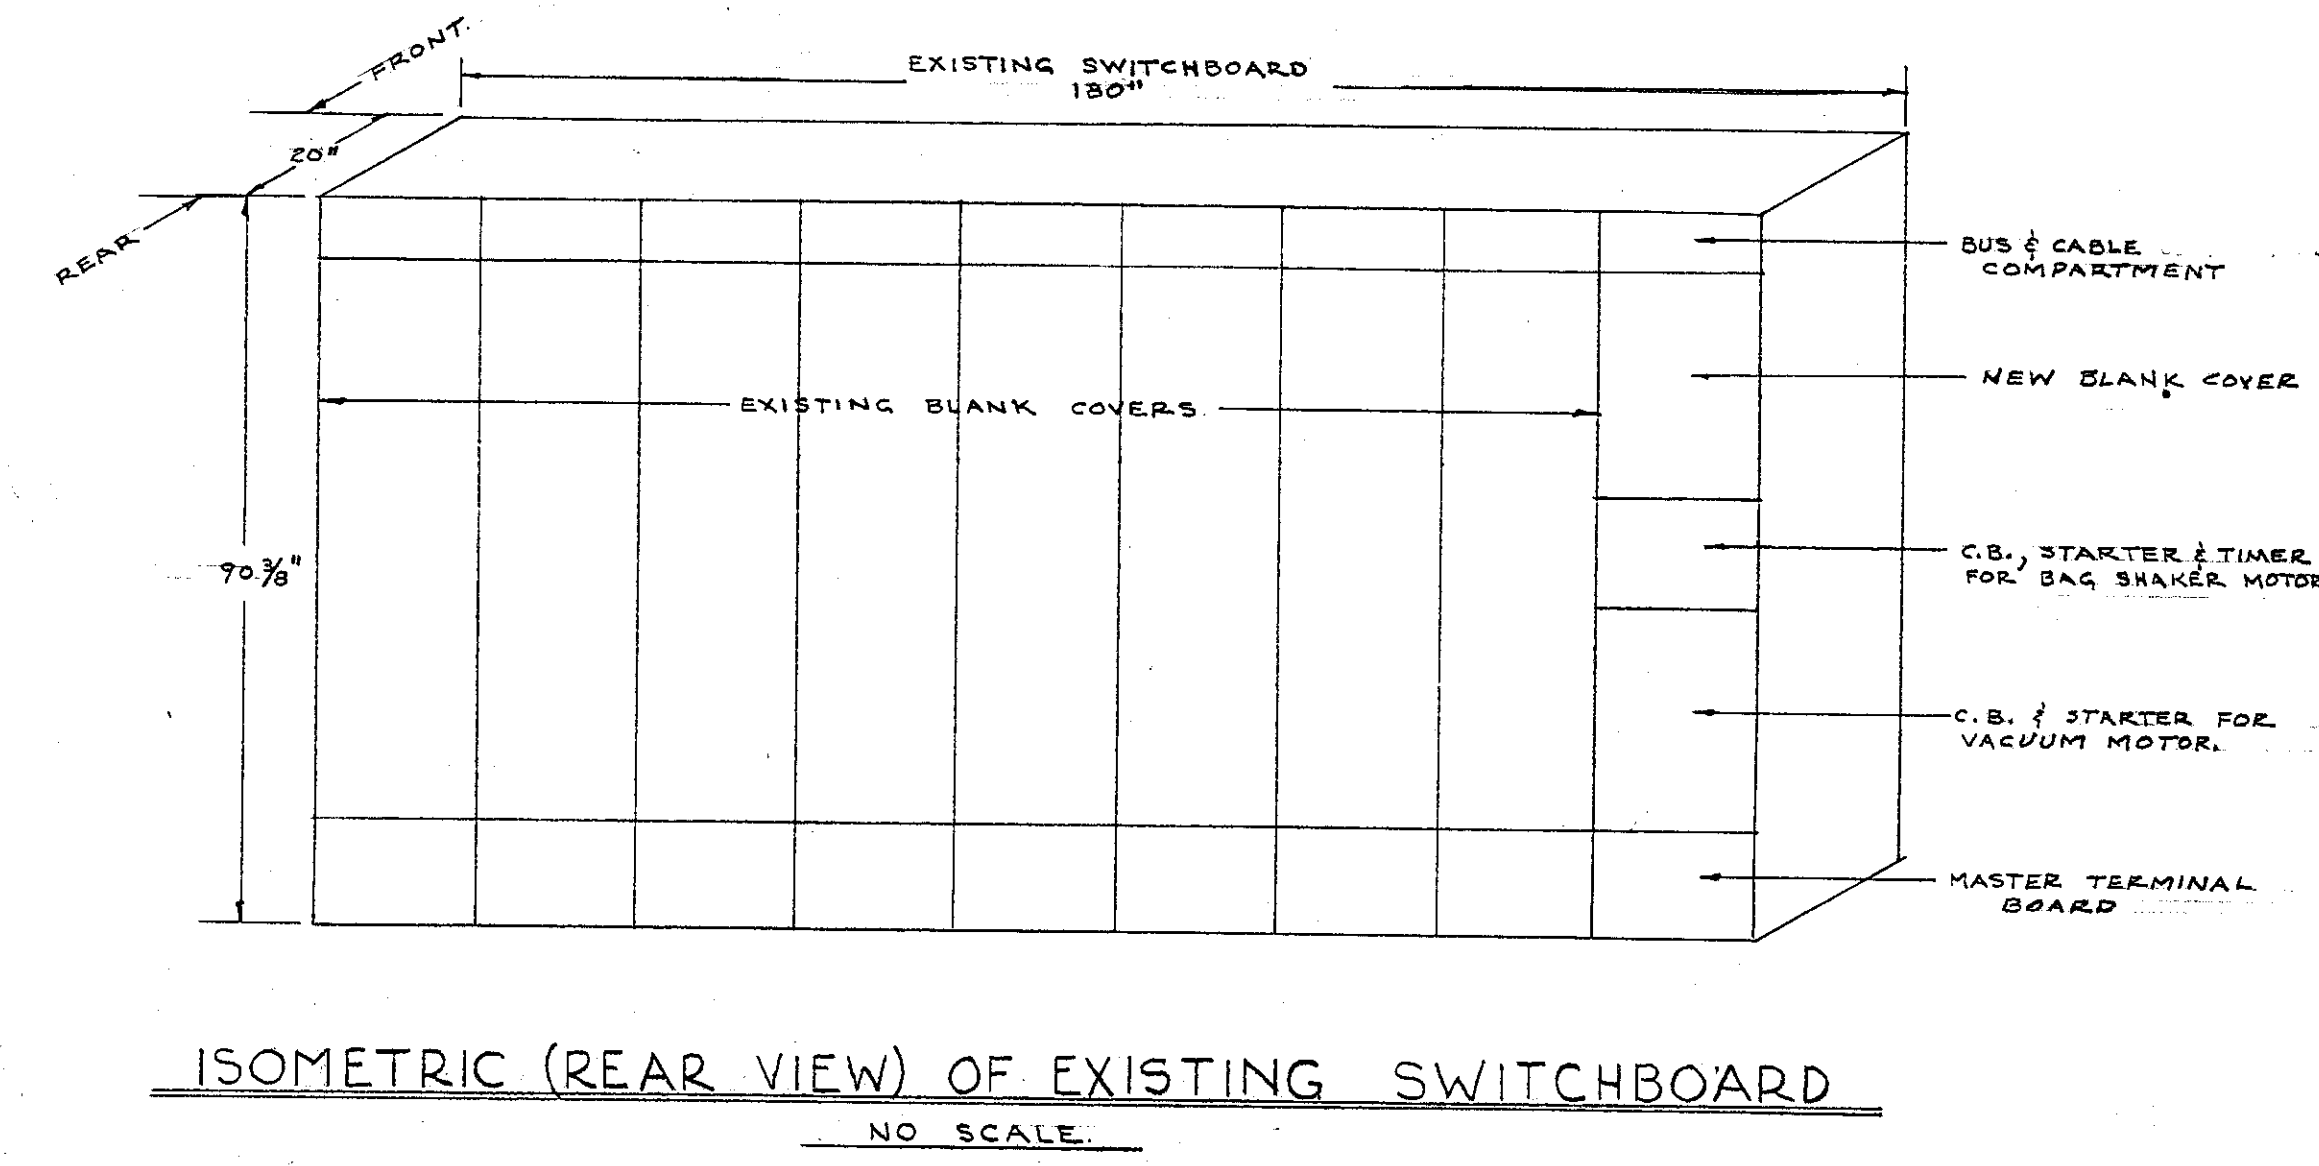
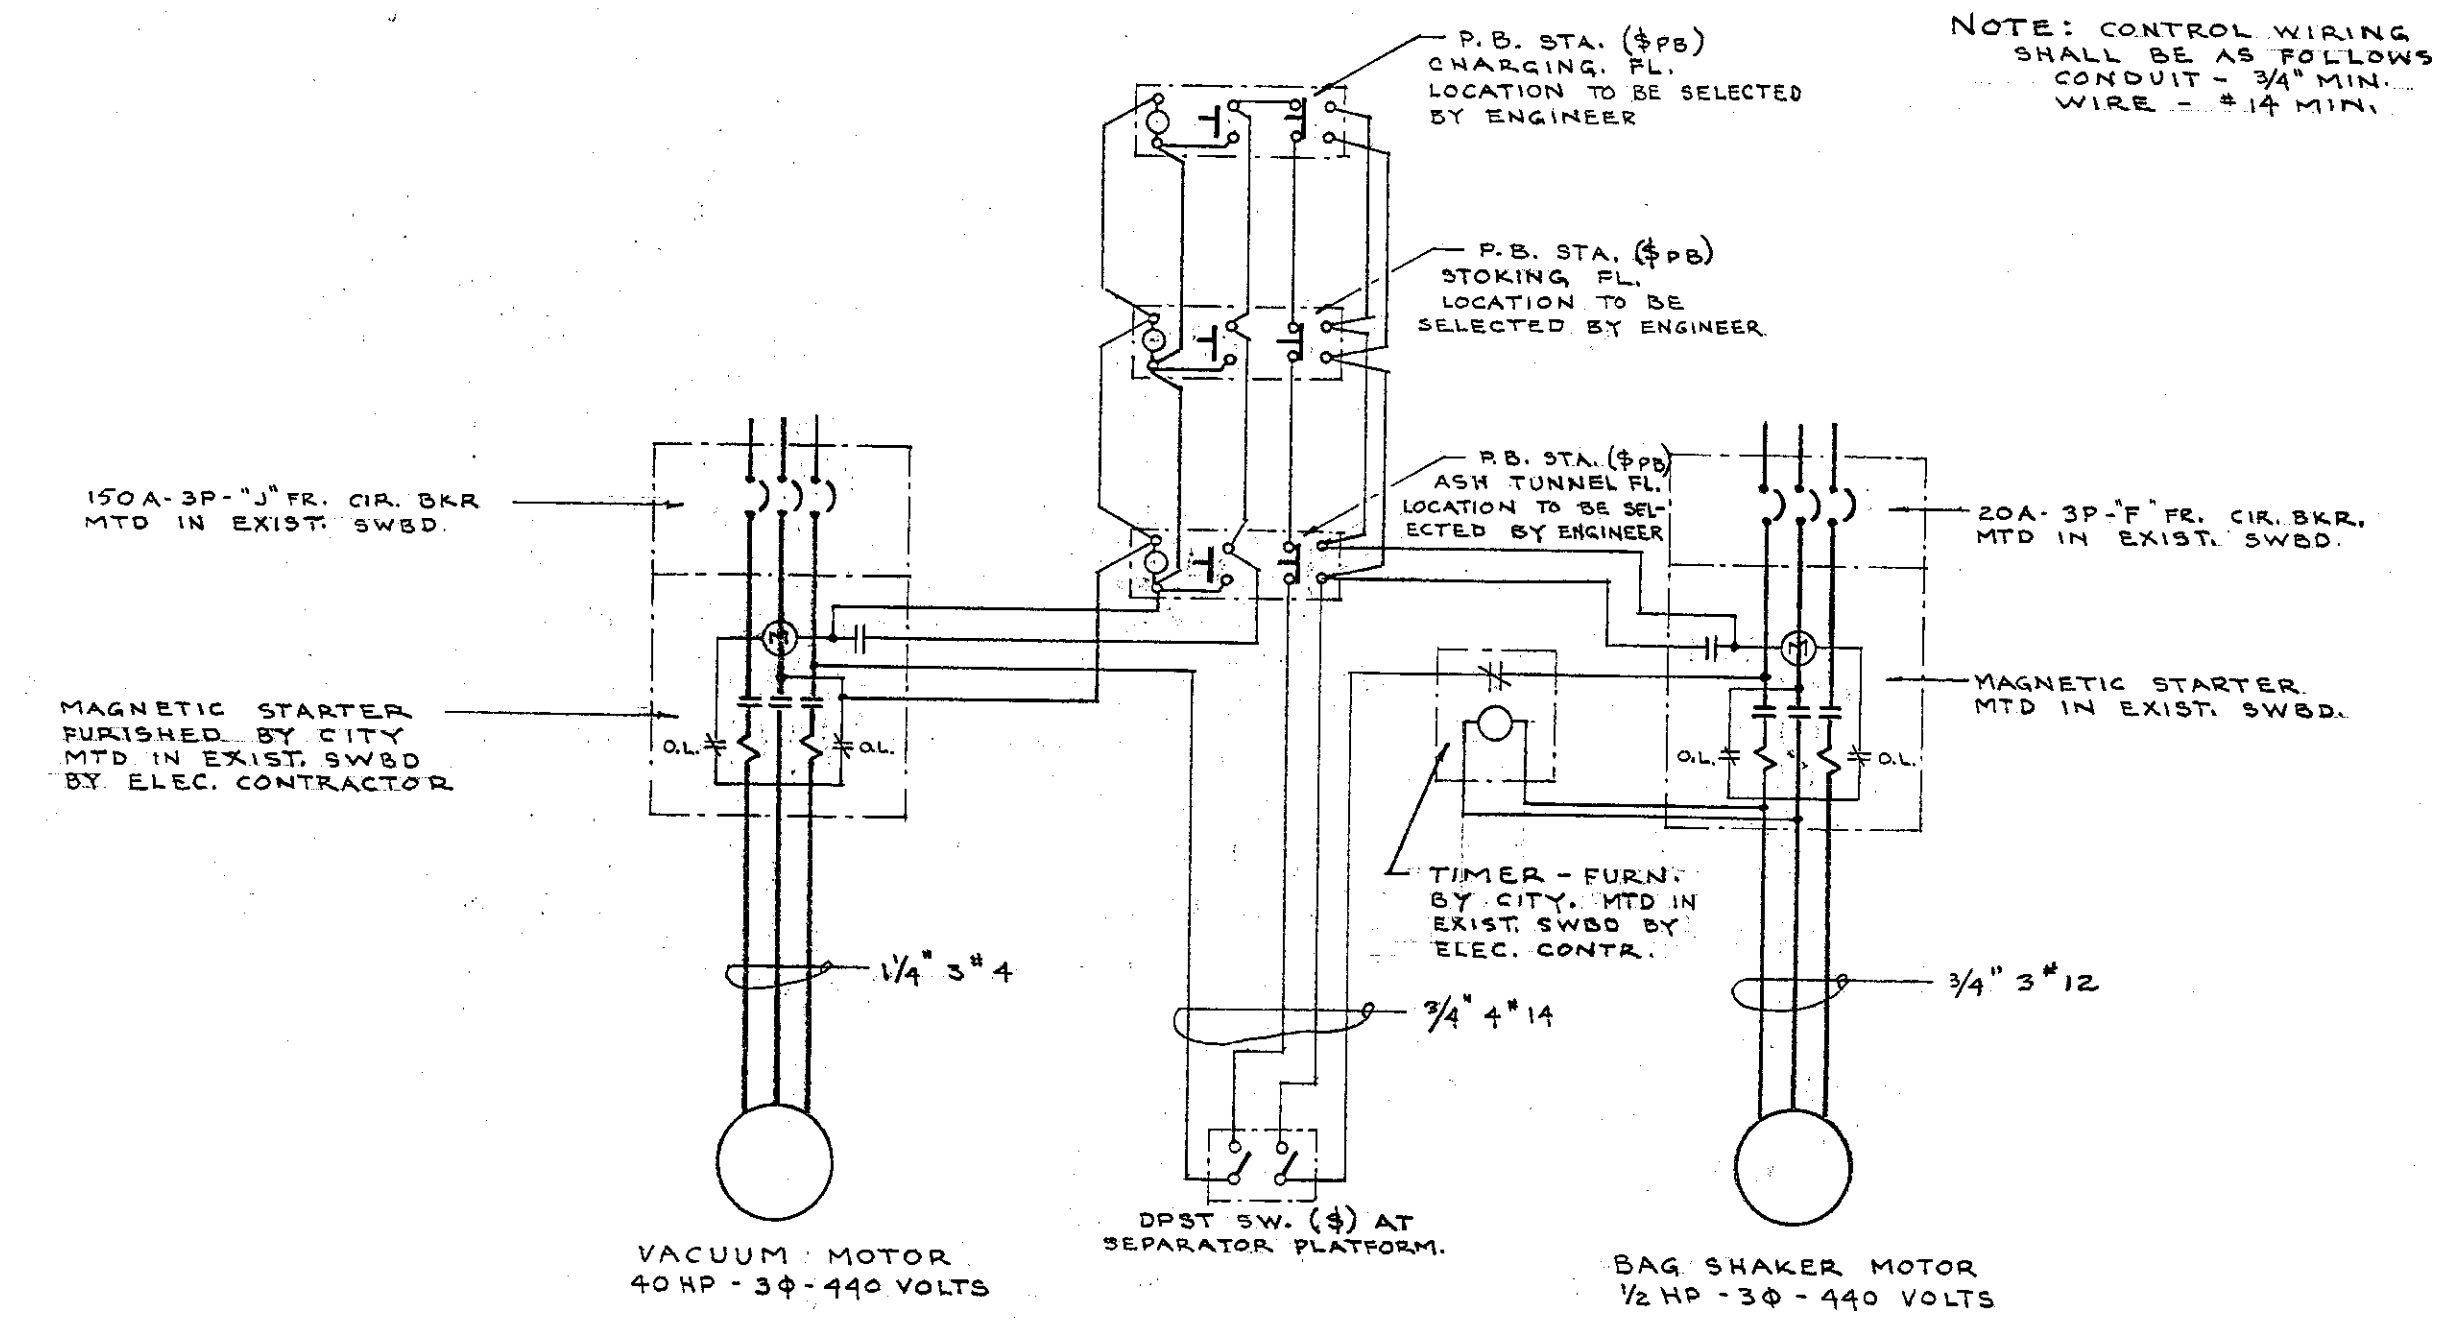


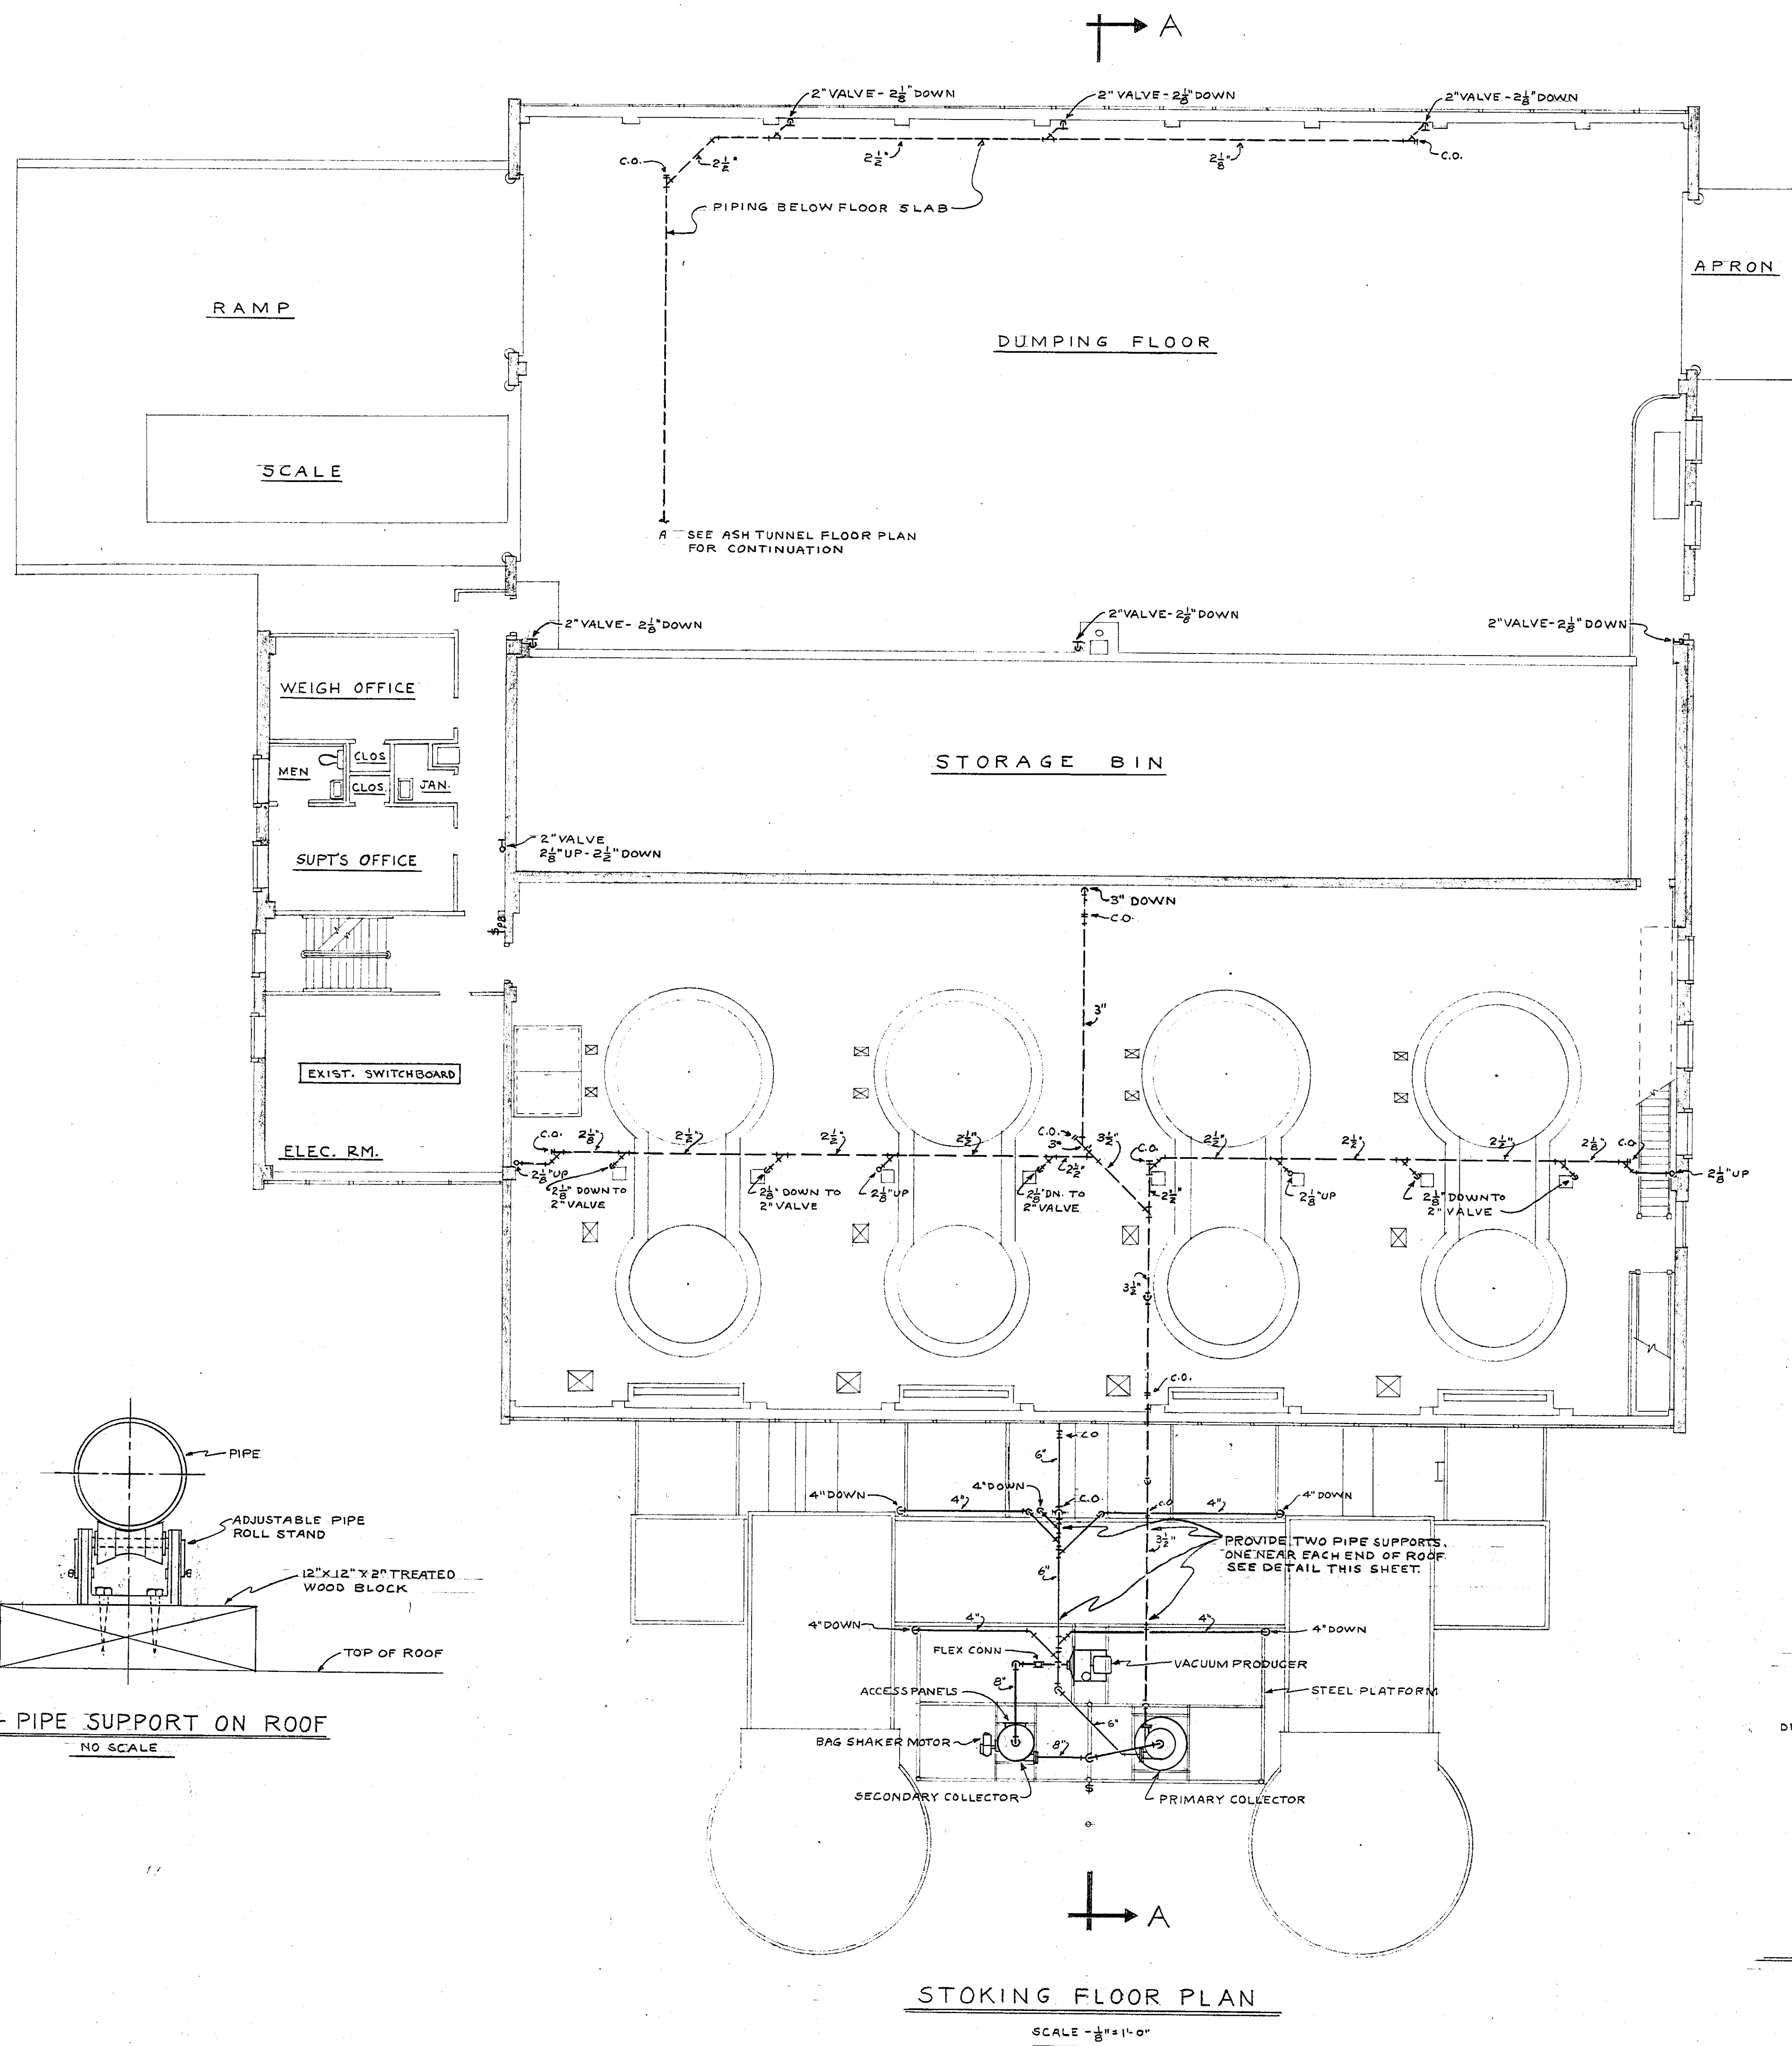

SYMBOLS (ELEC.)

\$ DPST SWITCH (ON-OFF) WESTINGHOUSE #1605923 - UP 5'-6" ABOVE GRADE.
\$PB PUSH BUTTON STATION W/PILOT LIGHT WESTINGHOUSE #47A4256918 - UP 4'-6"

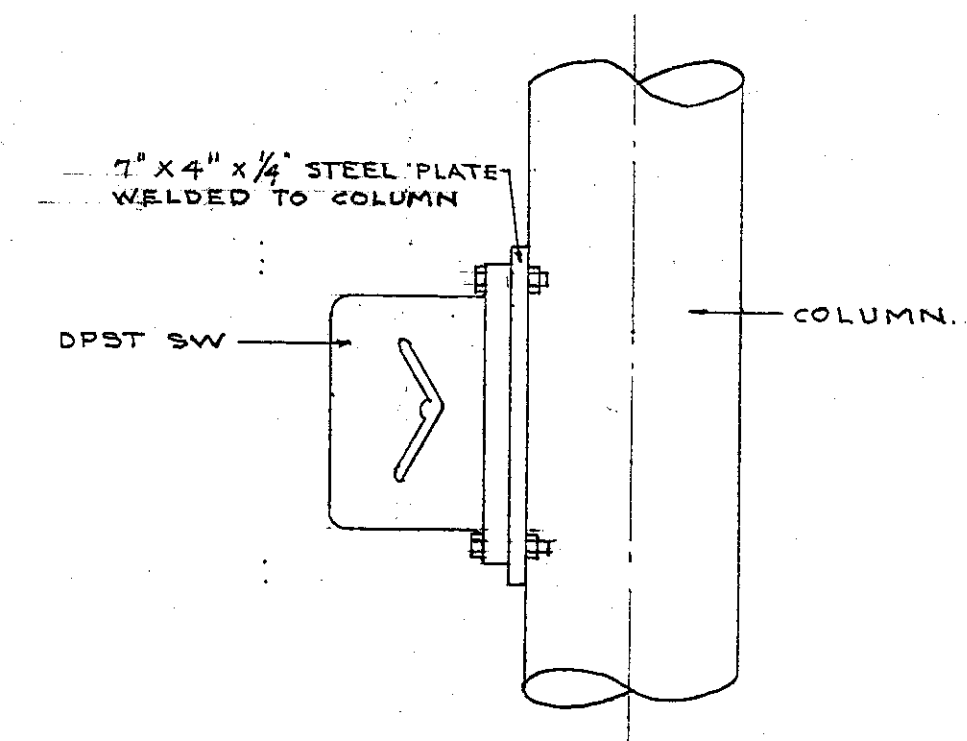

CITY OF HARTFORD, CONNECTICUT DEPARTMENT OF ENGINEERING			
VACUUM CLEANER SYSTEM INCINERATOR INCINERATOR ROAD NORTH MEADOWS HARTFORD CONNECTICUT			
SUBMITTED	RECOMMENDED	APPROVED	
DIVISION ARCHITECT	P.D.P.	CITY ENGINEER	
DESIGN R.E.B.	DRAWN S.G.B.	DAYBOOK NO. 09649-8	
TRACED	CHECK	DATE DEC 22 1960	