


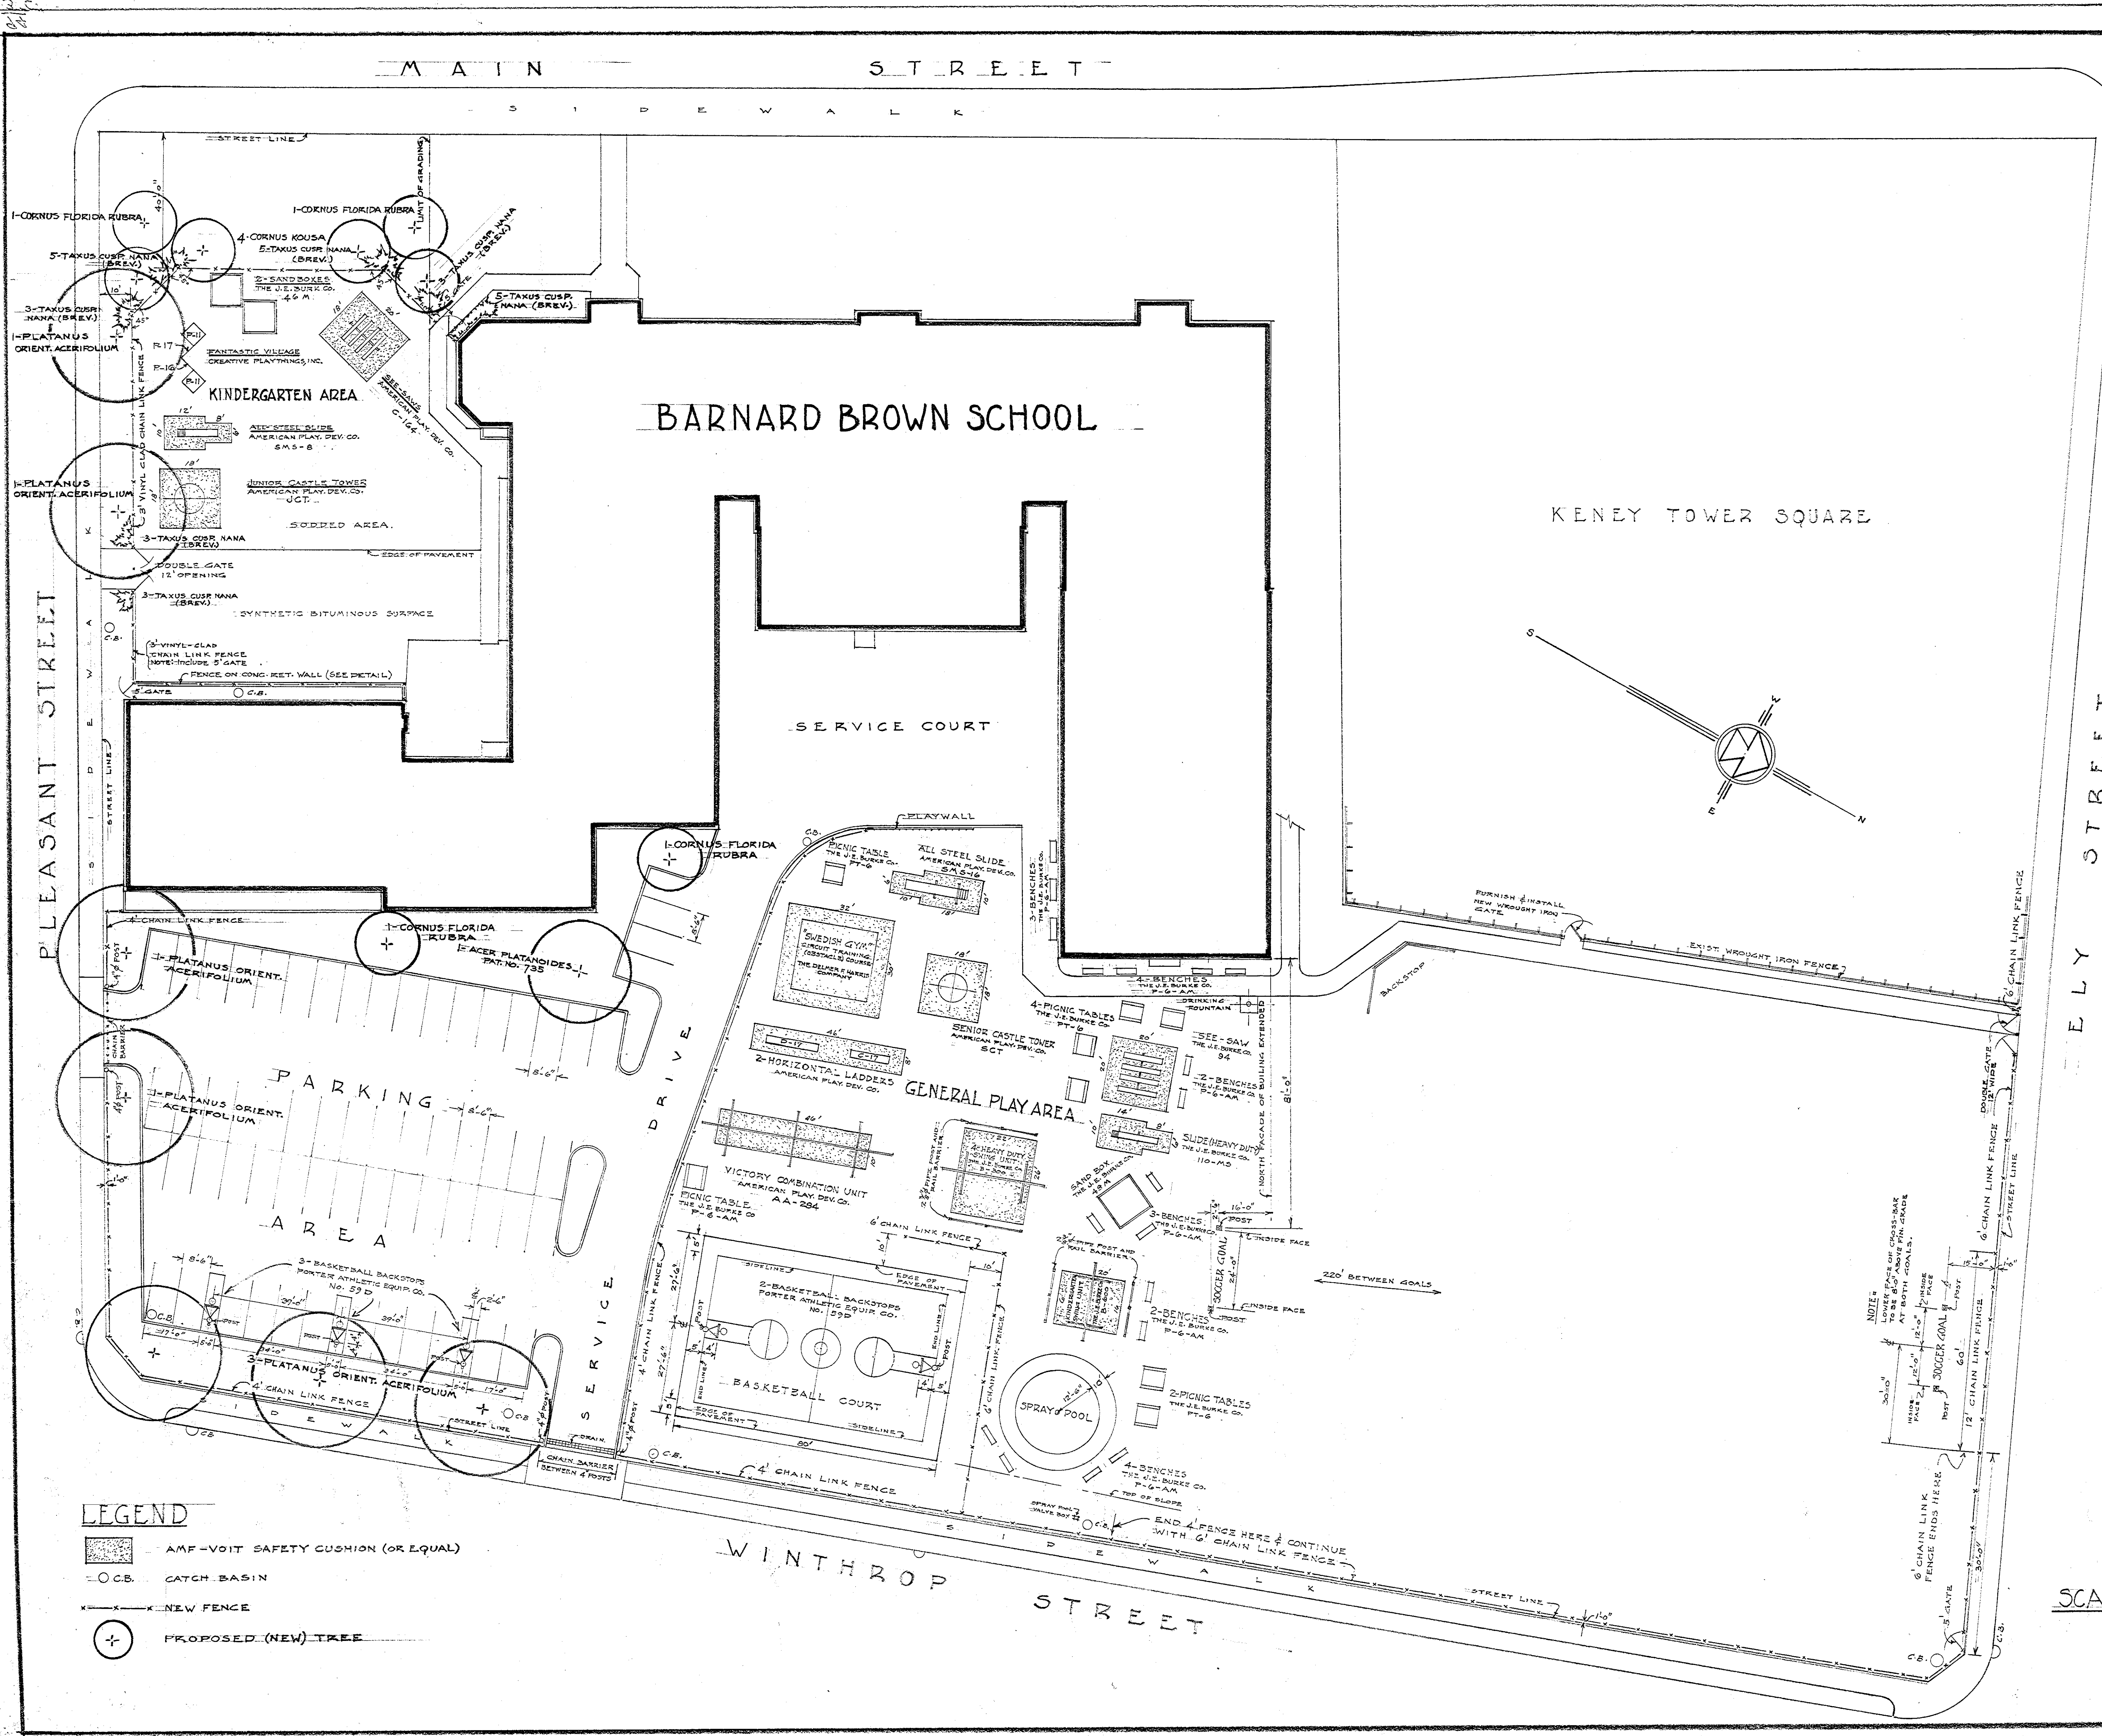

PLANT MATERIAL LIST				
BOTANICAL NAME	COMMON NAME	QUAN.	SIZE	REMARKS
LARGE TREES				
1 PLATANUS ORIENT. ACERIFOLIUM	LONDON PLANE TREE	7	4 1/2'-5' CAL.	B & B
2 ACER PLATANOIDES	CRIMSON KING MAPLE	1	4 1/2'-5' CAL.	B & B
SMALL TREES				
3 CORNUS KOUSA	CHINESE DOGWOOD	4	8'-10'	B & B
6 CORNUS FLORIDA RUBRA	PINK FLOWERING DOGWOOD	4	8'-10'	B & B
SHRUBS				
5 TAXUS CUSP. NANA (BREV.)	DWARF JAPANESE YEW	27	2'-2 1/2' SPD.	B & B

NOTE: B & B INDICATES THAT MATERIAL WILL BE BALLED AND BURLAPPED.

LIST OF PLAY EQUIPMENT				
QUAN.	ITEM	MANUFACTURER	MODEL NO. OR EQUAL	SAFETY CUSHION SQ. FEET
KINDERGARTEN AREA				
1	JUNIOR CASTLE TOWER	AMER. PLAY. DEV. CO.	JCT	324
1	SLIDE (ALL STEEL)	"	SMS-8	168
2	FANTASTIC VILLAGE	CREATIVE PLAYTHINGS, INC.	P-11	NONE
1	"	"	P-16	NONE
1	"	"	P-17	NONE
2	SAND BOX	THE J.E. BURKE CO.	46-M	NONE
1	SEE-SAW (SET OF 4)	AMER. PLAY. DEV. CO.	C-164	360
GENERAL PLAY AREA				
1	SENIOR CASTLE TOWER	AMER. PLAY. DEV. CO.	SCT	324
1	SLIDE (HEAVY DUTY)	THE J.E. BURKE CO.	110-M5	188
1	SLIDE (ALL STEEL)	AMER. PLAY. DEV. CO.	SMS-16	240
1	VICTORY COMBINATION UNIT	"	AA-284	460
1	SWING (SET OF 4) HEAVY DUTY	THE J.E. BURKE CO.	B-300	572
1	SWING (SET OF 6) KINDERGARTEN	"	B-600	320
5	BASKETBALL BACKSTOP	PORTER ATHLETIC EQUIP. CO.	59-D	NONE
1	"SWEDISH GYM"	THE DELMER F. HARRIS CO.	960	960
1	HORIZONTAL LADDER	AMER. PLAY. DEV. CO.	C-177	368
1	"	"	D-177	NONE
1	SAND BOX	THE J.E. BURKE CO.	46-M	NONE
1	SEE-SAW (SET OF 4)	"	94	400
8	PICNIC TABLE	"	PT-6	NONE
18	BENCH	"	P-6-AM	NONE
TOTAL SQ. FT. SAFETY CUSHION				4684

- LEGEND
- AMF-VOIT SAFETY CUSHION (OR EQUAL)
 - O.C.B. CATCH BASIN
 - NEW FENCE
 - PROPOSED (NEW) TREE

SCALE 1"=20'

CITY OF HARTFORD DEPT. OF PARKS & RECREATION
EVERETT J. LYLE, DIRECTOR
ARTHUR F. HOFFMANN, LANDSCAPE ARCHITECT

CITY OF HARTFORD, CONNECTICUT
DEPARTMENT OF ENGINEERING

SITE IMPROVEMENTS
PLAY EQUIPMENT & FENCES
LANDSCAPE PLANTING

SUBMITTED: [Signature] RECOMMENDED: [Signature] APPROVED: [Signature]
DIVISION ENGINEER ASST. CITY ENG. CITY ENGINEER
DESIGN AFH DRAW AFH DAYBOOK NO. 09956C
TRAGED AFH CHECK EJP DATE JULY 1967