


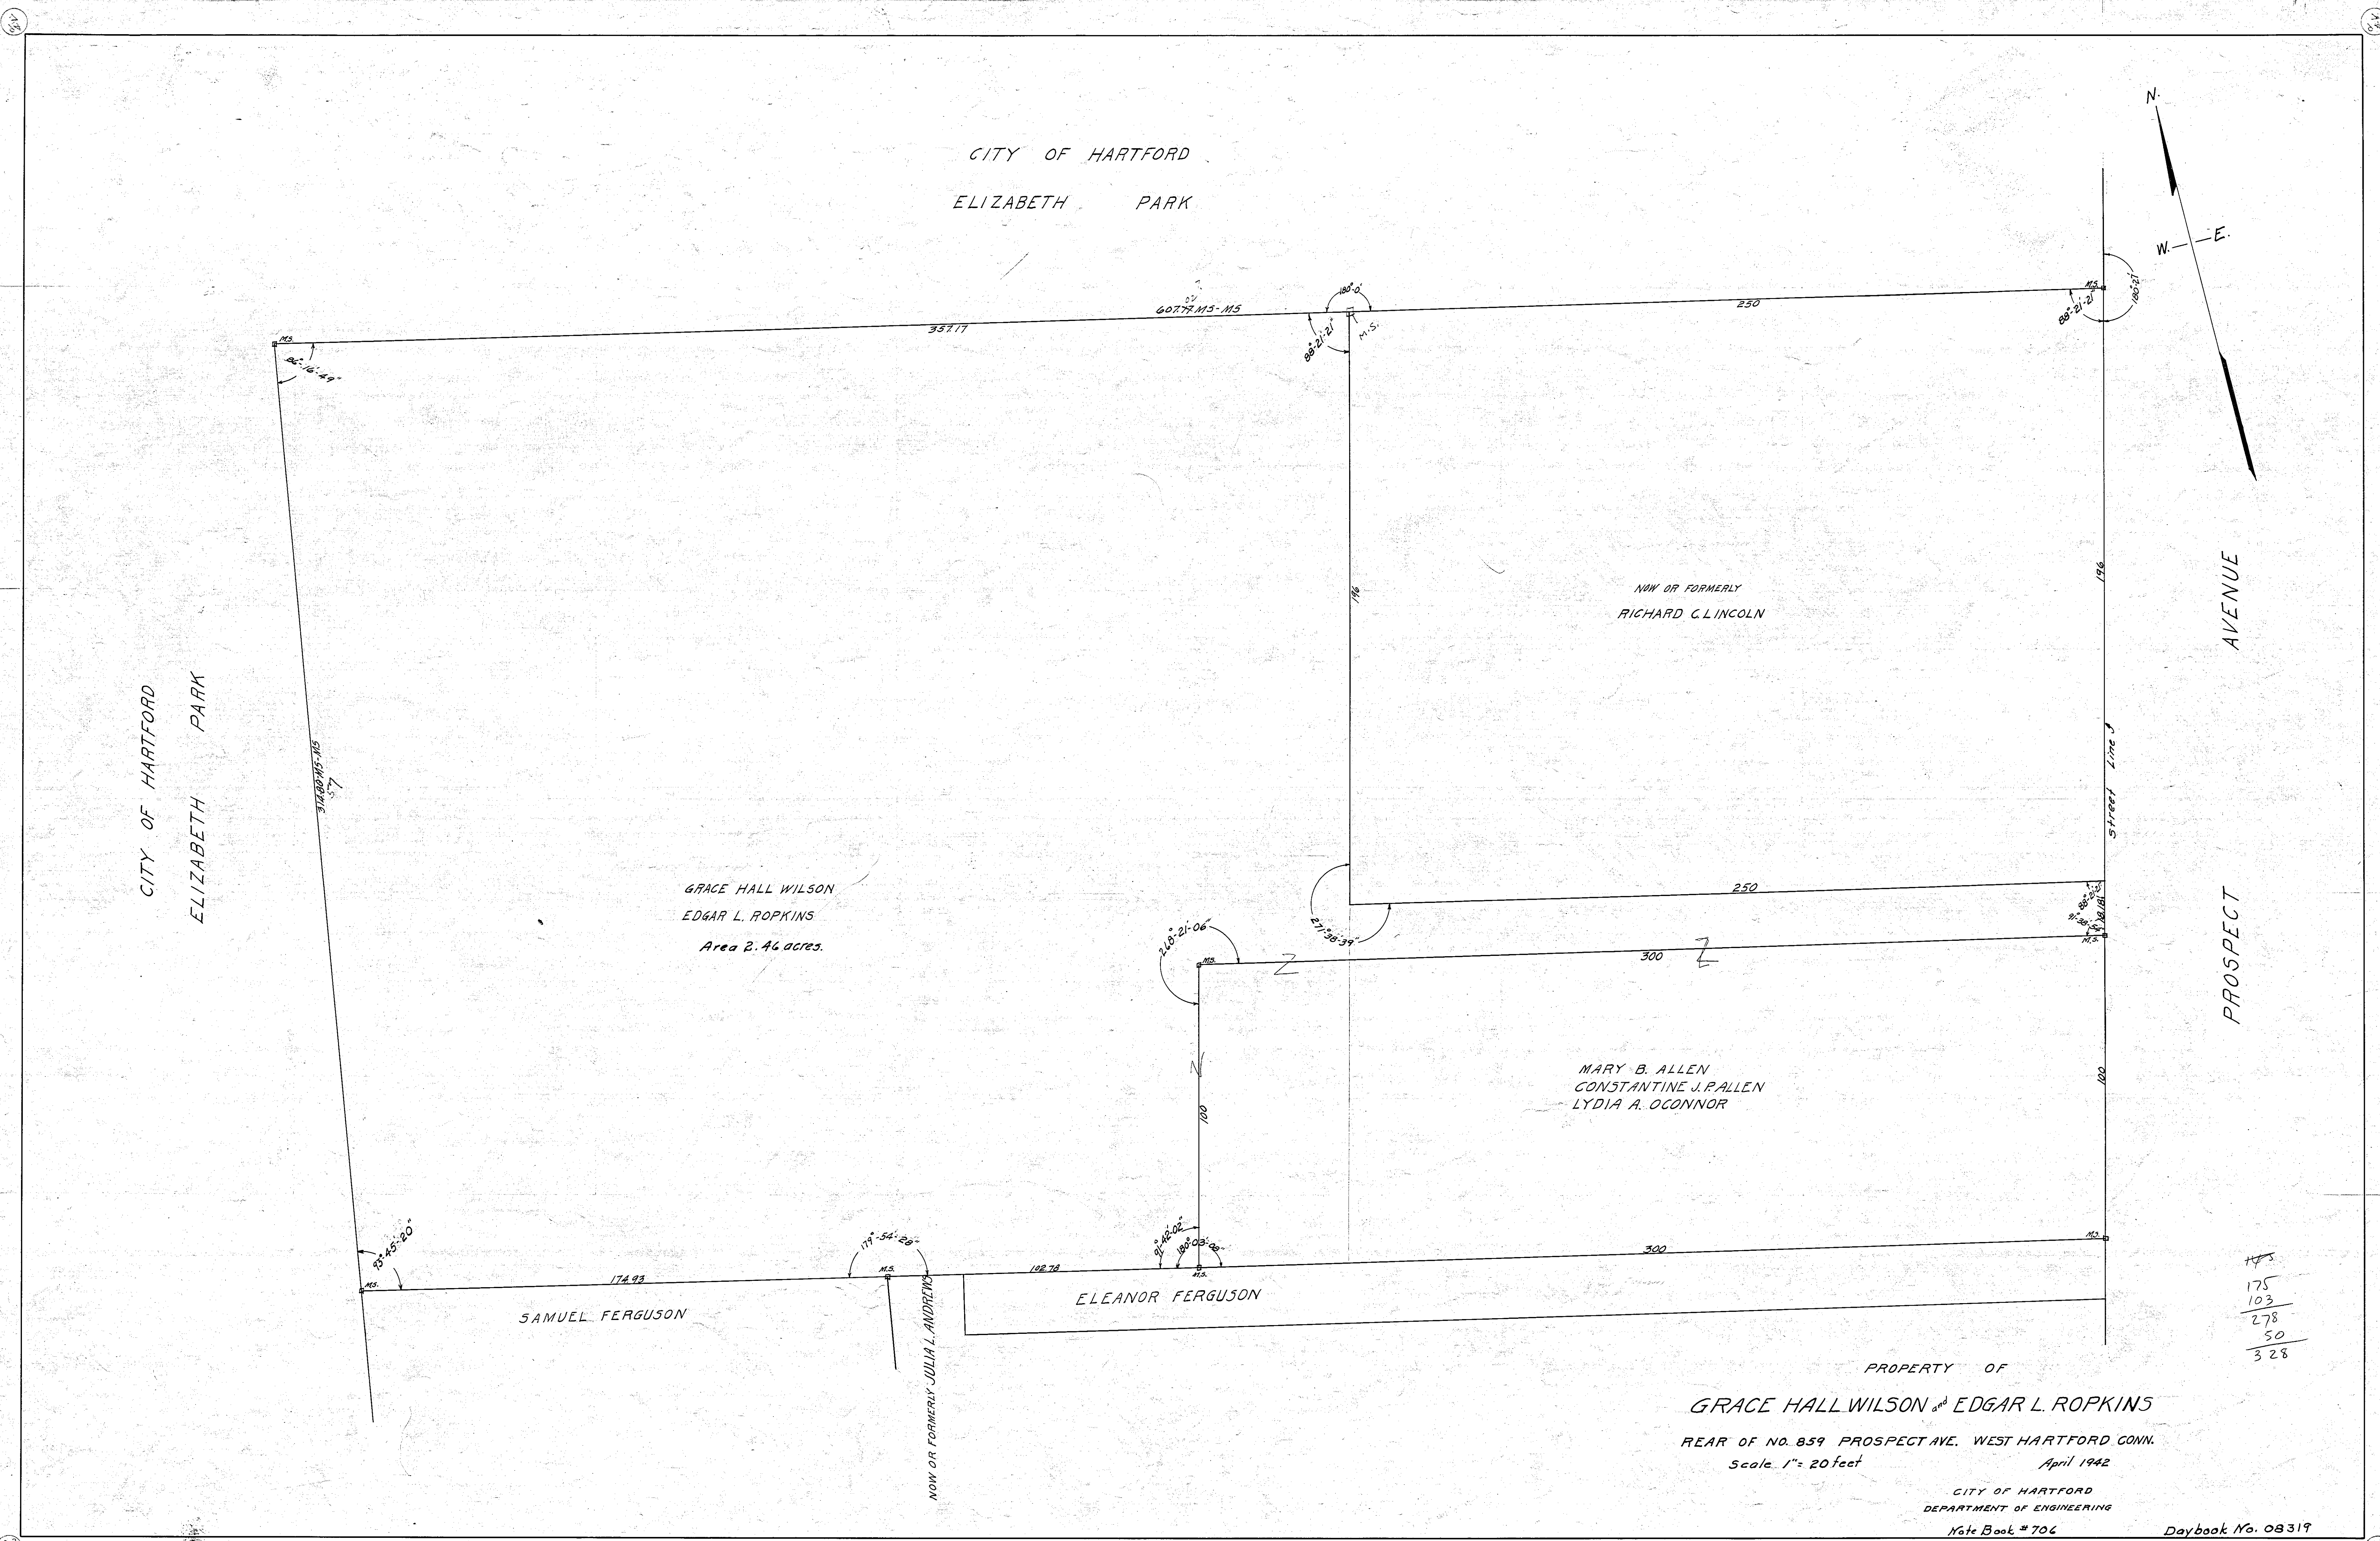

CITY OF HARTFORD
ELIZABETH PARK

CITY OF HARTFORD
ELIZABETH PARK

PROSPECT AVENUE

GRACE HALL WILSON
EDGAR L. HOPKINS
Area 2.46 acres.

MARY B. ALLEN
CONSTANTINE J. ALLEN
LYDIA A. O'CONNOR

SAMUEL FERGUSON

ELEANOR FERGUSON

PROPERTY OF
GRACE HALL WILSON and EDGAR L. HOPKINS
REAR OF NO. 859 PROSPECT AVE. WEST HARTFORD CONN.
Scale 1" = 20 feet
April 1942

CITY OF HARTFORD
DEPARTMENT OF ENGINEERING
Note Book # 706

Daybook No. 08319

175
103
278
50
328