

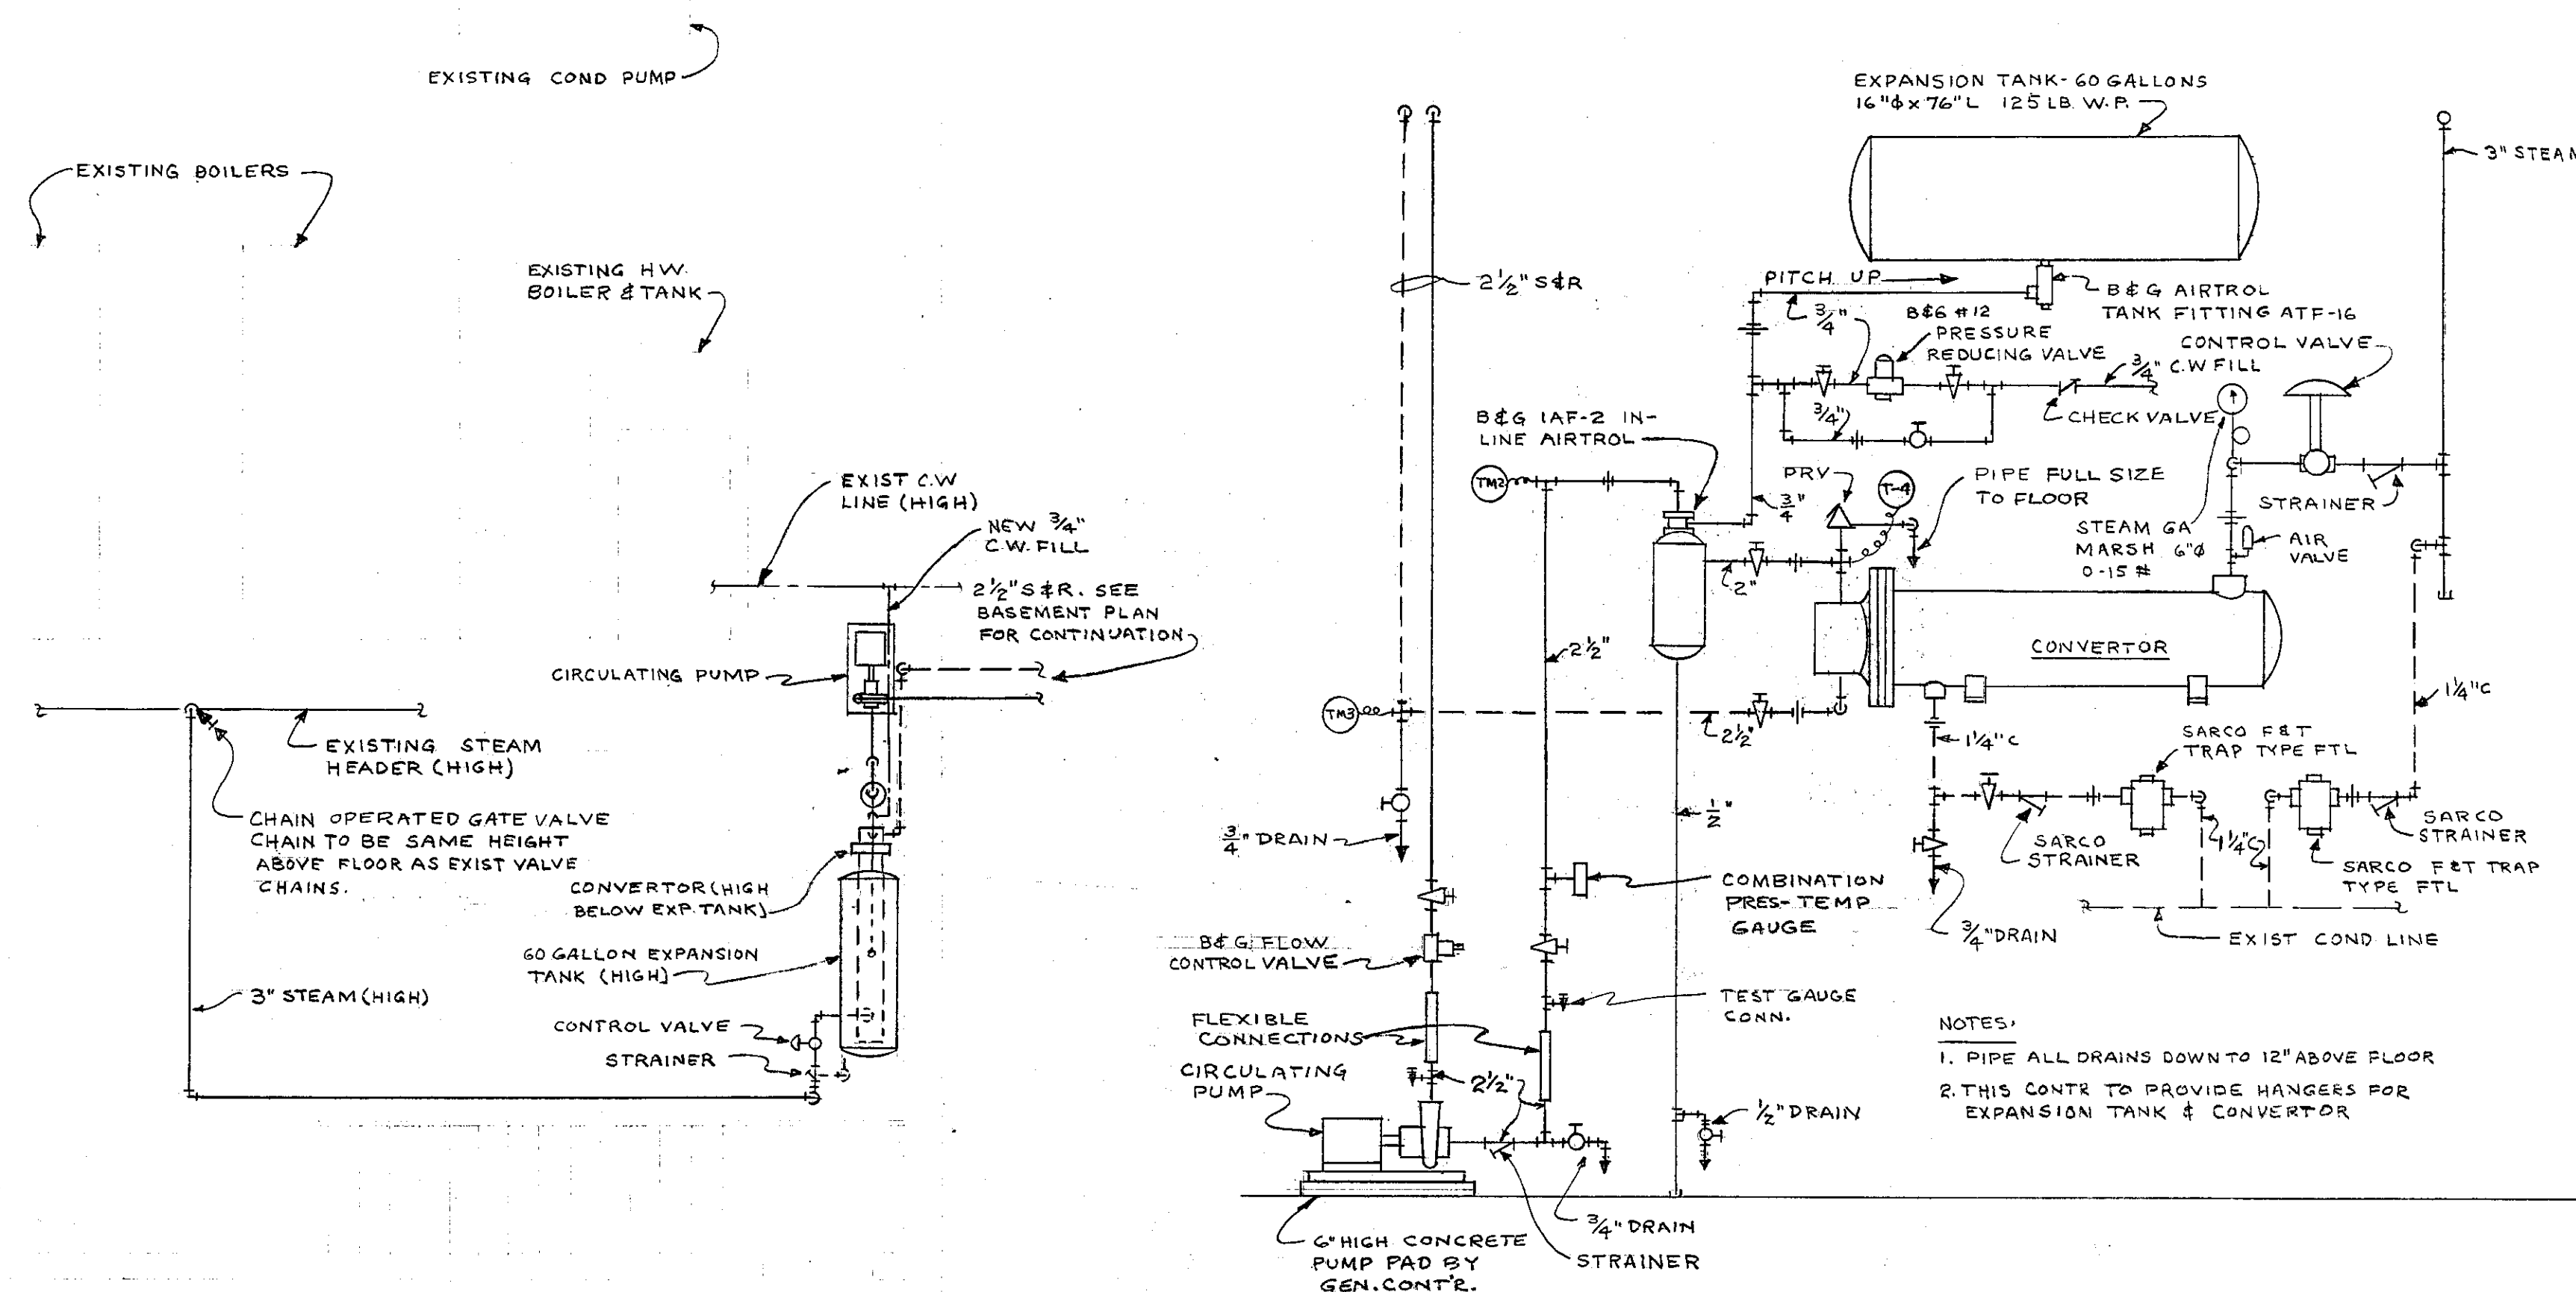


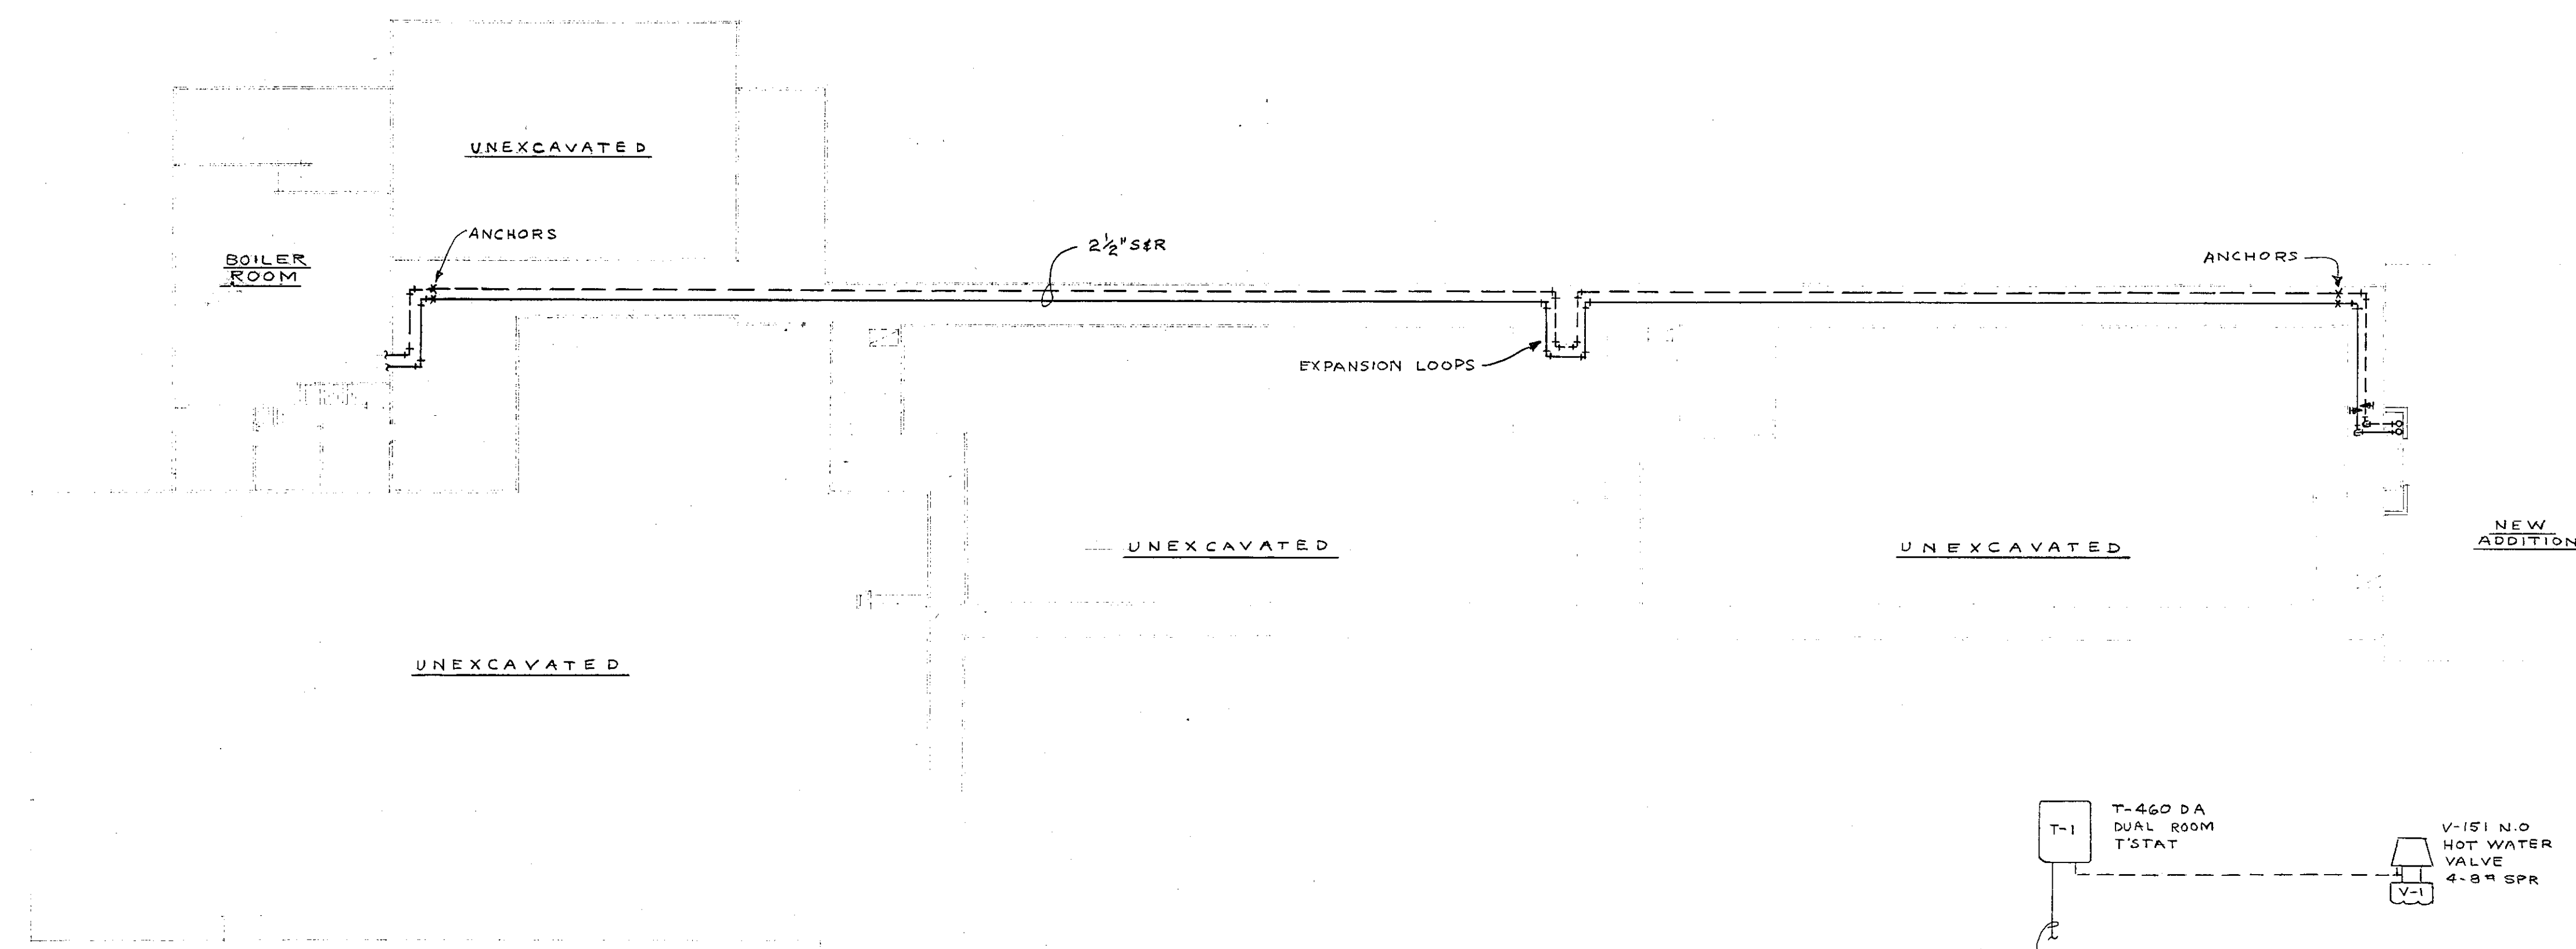

SYMBOL LIST	
	EXHAUST DUCT
	ACOUSTICALLY LINED DUCT
	HOT WATER HEATING SUPPLY
	HOT WATER HEATING RETURN
	MAKE UP WATER
	GATE VALVE
	GLOBE VALVE
	CHECK VALVE
	RELIEF VALVE
	STRAINER
	UNION
	AIR VENT - 1/8" KEY AIR VALVE
	CONTROL VALVE
	THERMOSTAT
	COCK
	ANCHOR

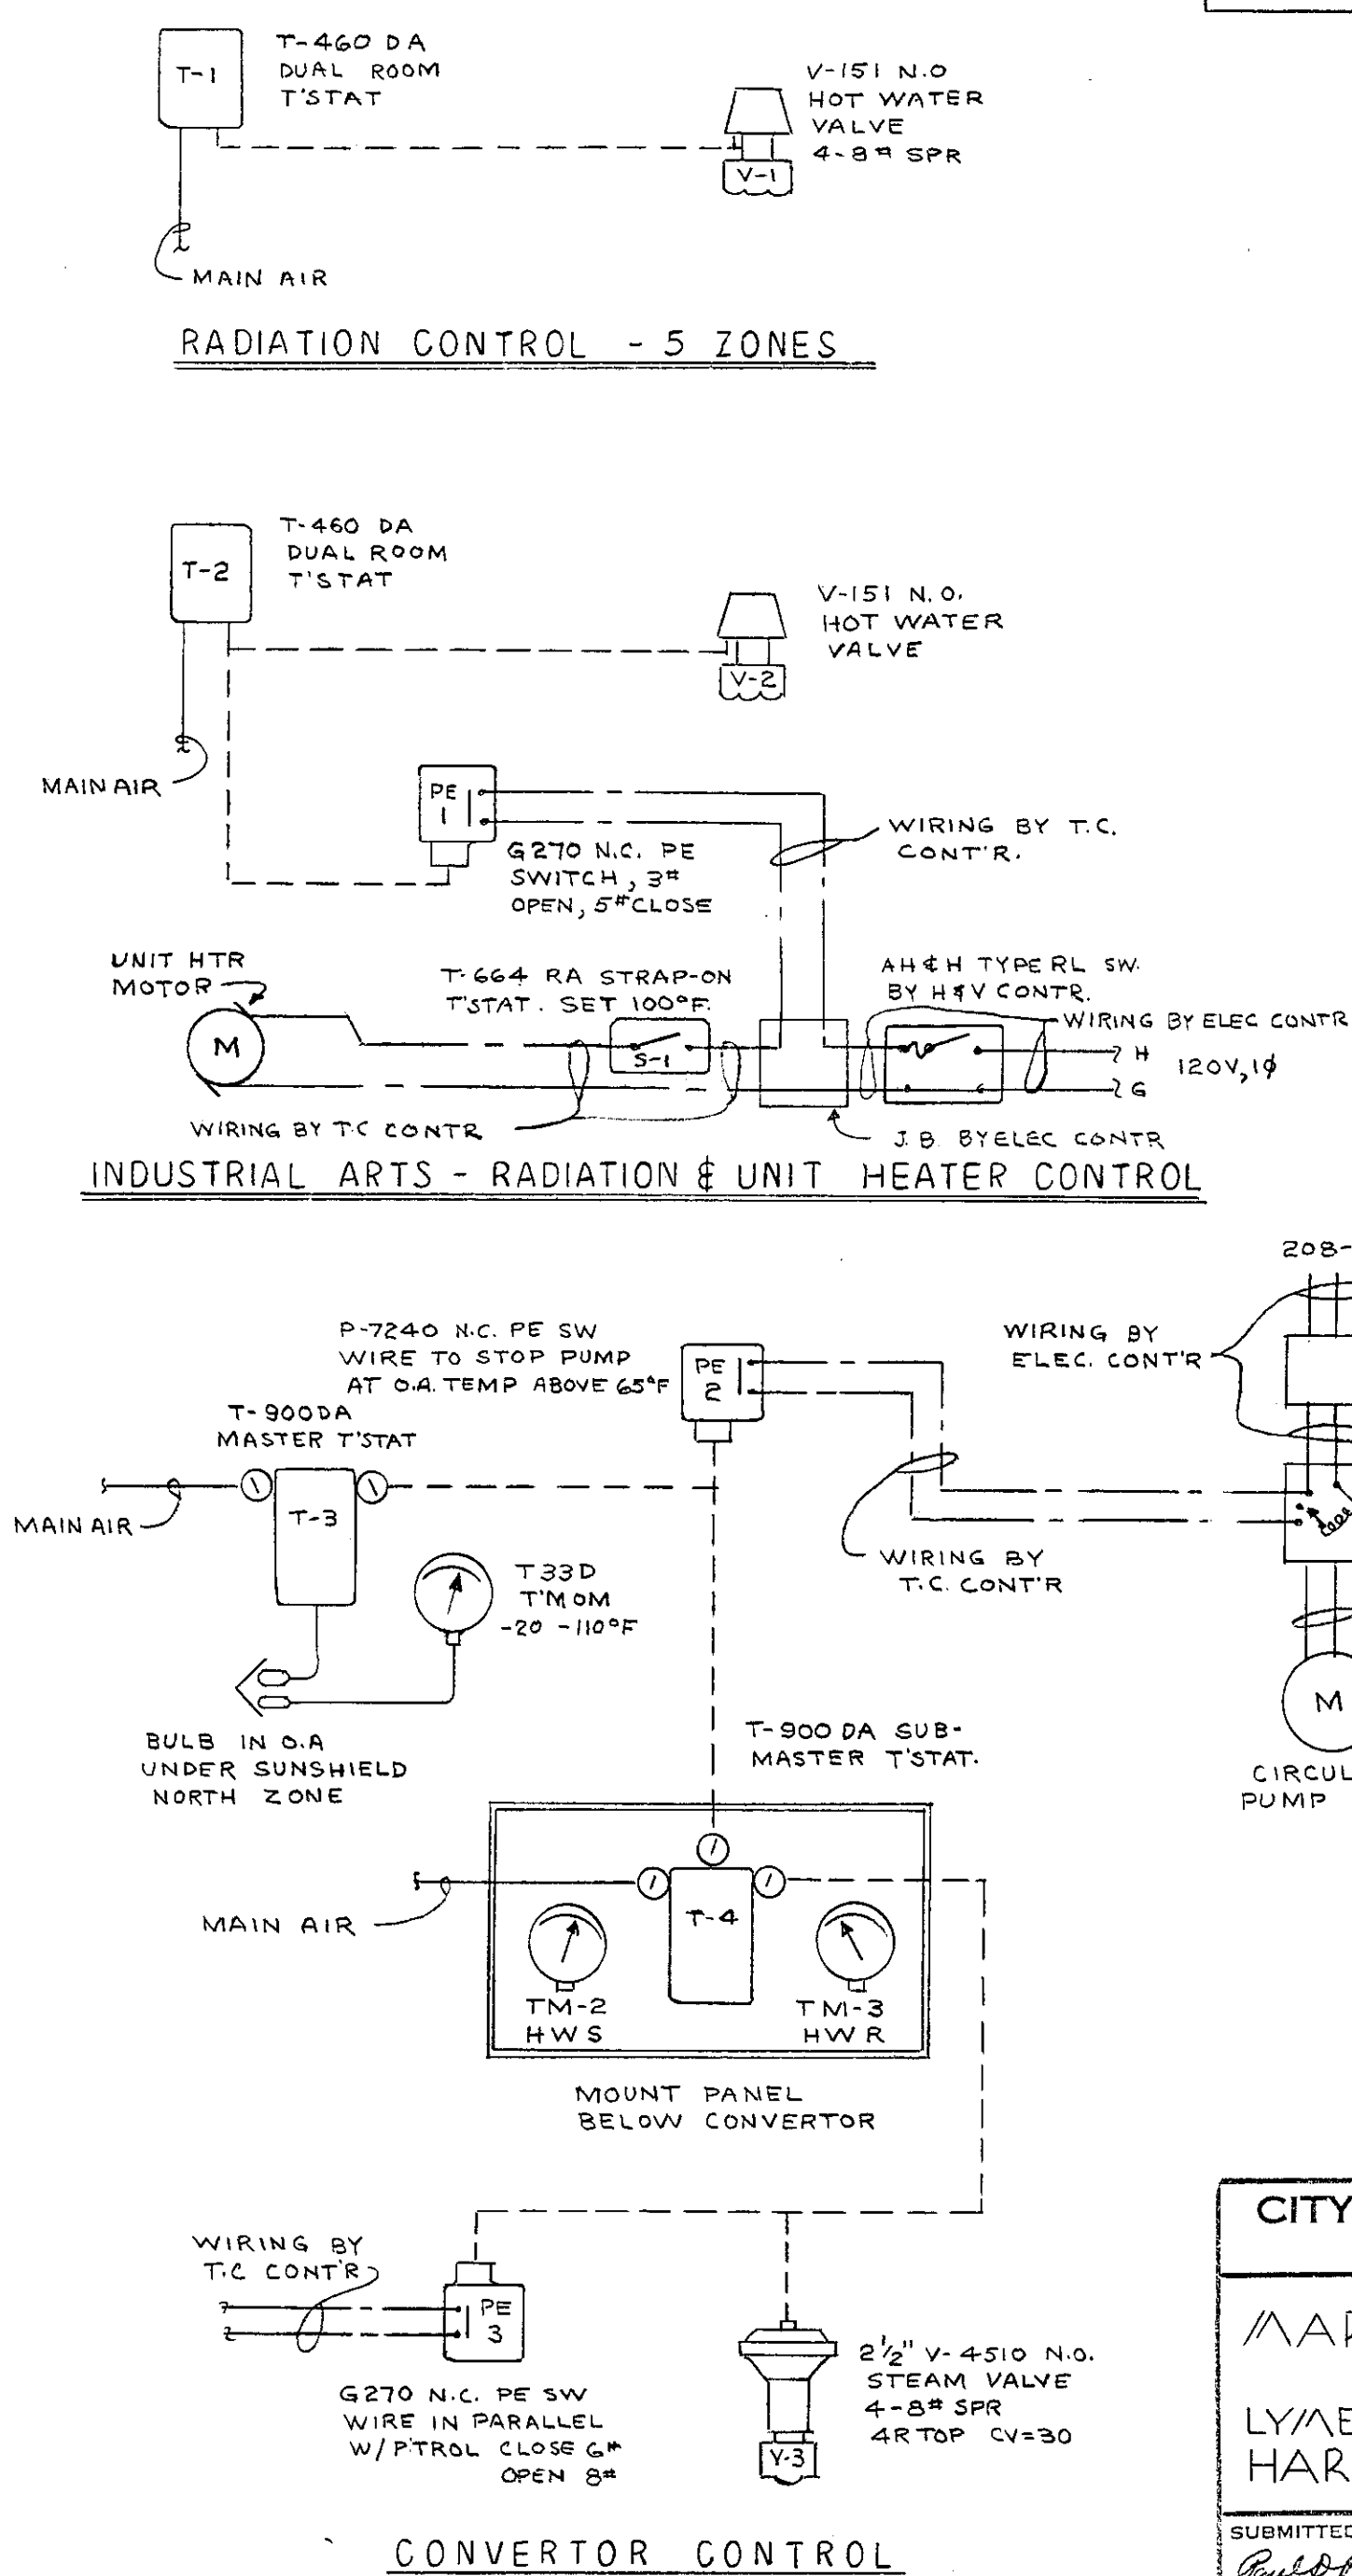

CITY OF HARTFORD, CONNECTICUT DEPARTMENT OF ENGINEERING			Dwg. No.
MARK TWAIN SCHOOL ADDITION LYME & BURNHAM STS. HARTFORD, CONN.			HV 
SUBMITTED	RECOMMENDED	APPROVED	
<i>Paul J. Grotzki</i>	<i>David L. Torrella</i>	<i>John A. Hannon</i>	
	CITY ARCHITECT	CITY ENGINEER	
DESIGN <u>POD</u>	DRAWN <u>POD</u>	DAYBOOK NO. 09702-A	
TRACED	CHECK <u>W.R.</u>	DATE APRIL 16 - 1962	