



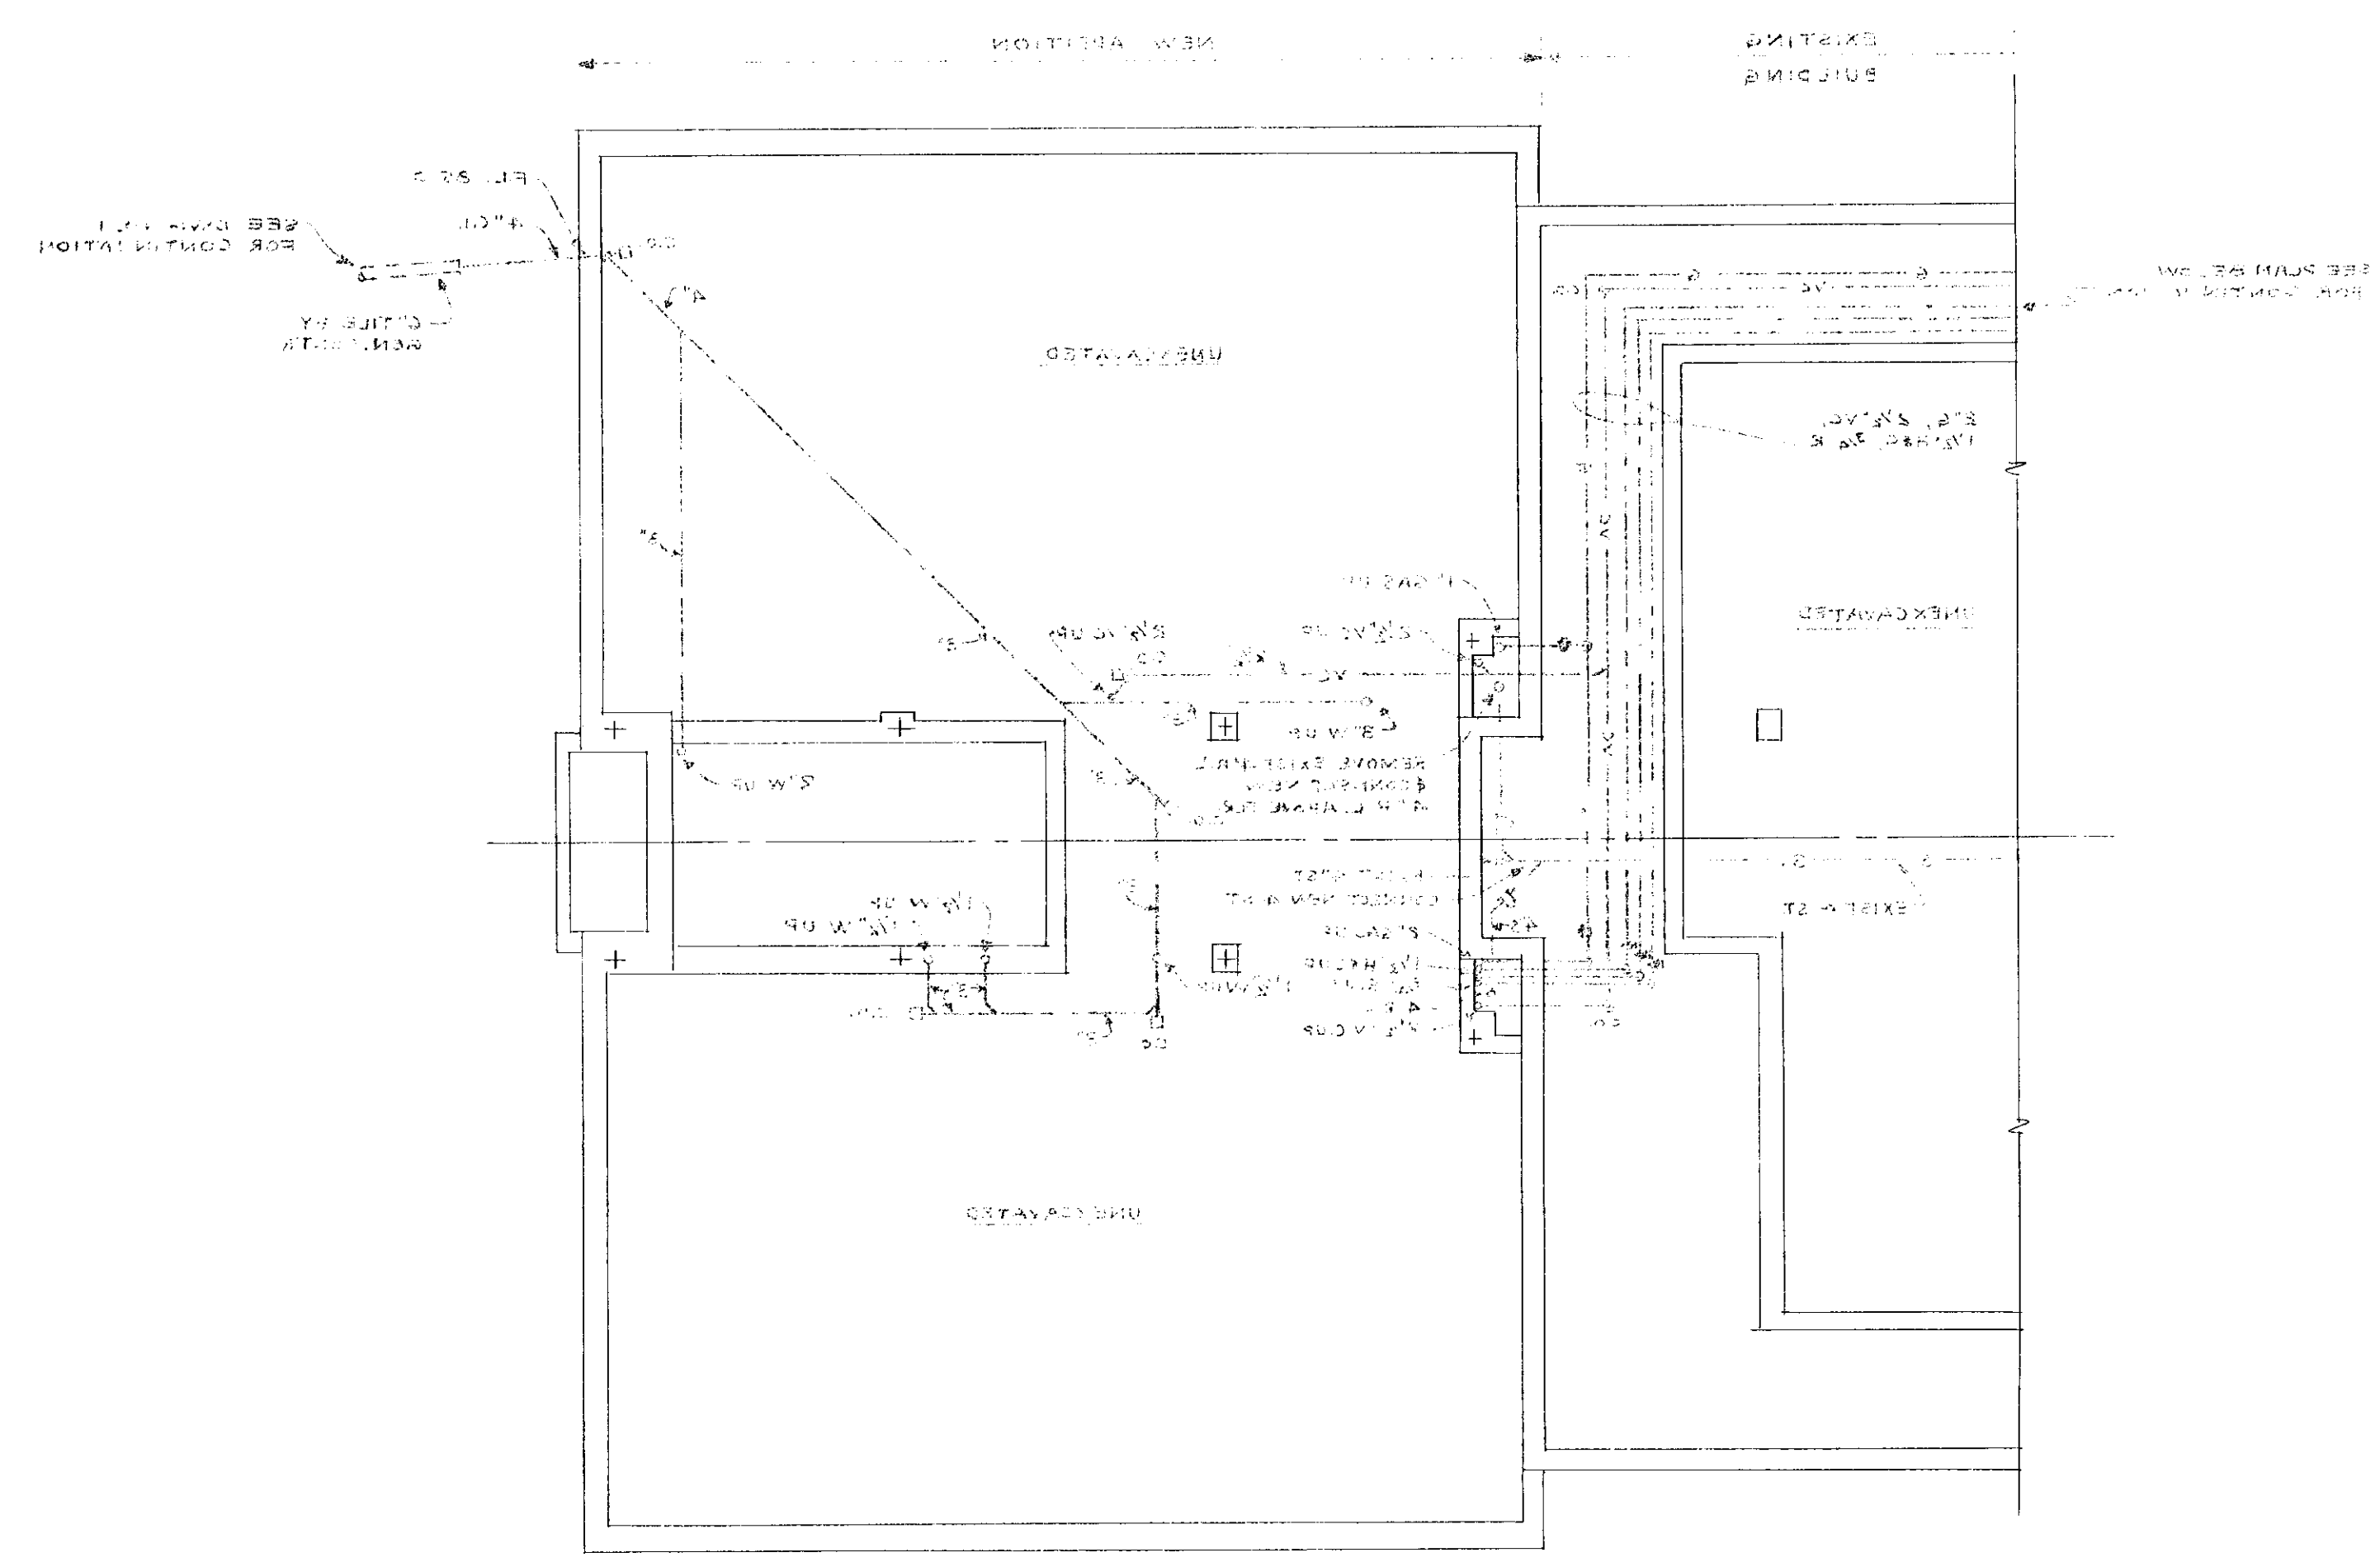

BASEMENT PLAN
SCALE 1/8" = 1'-0"

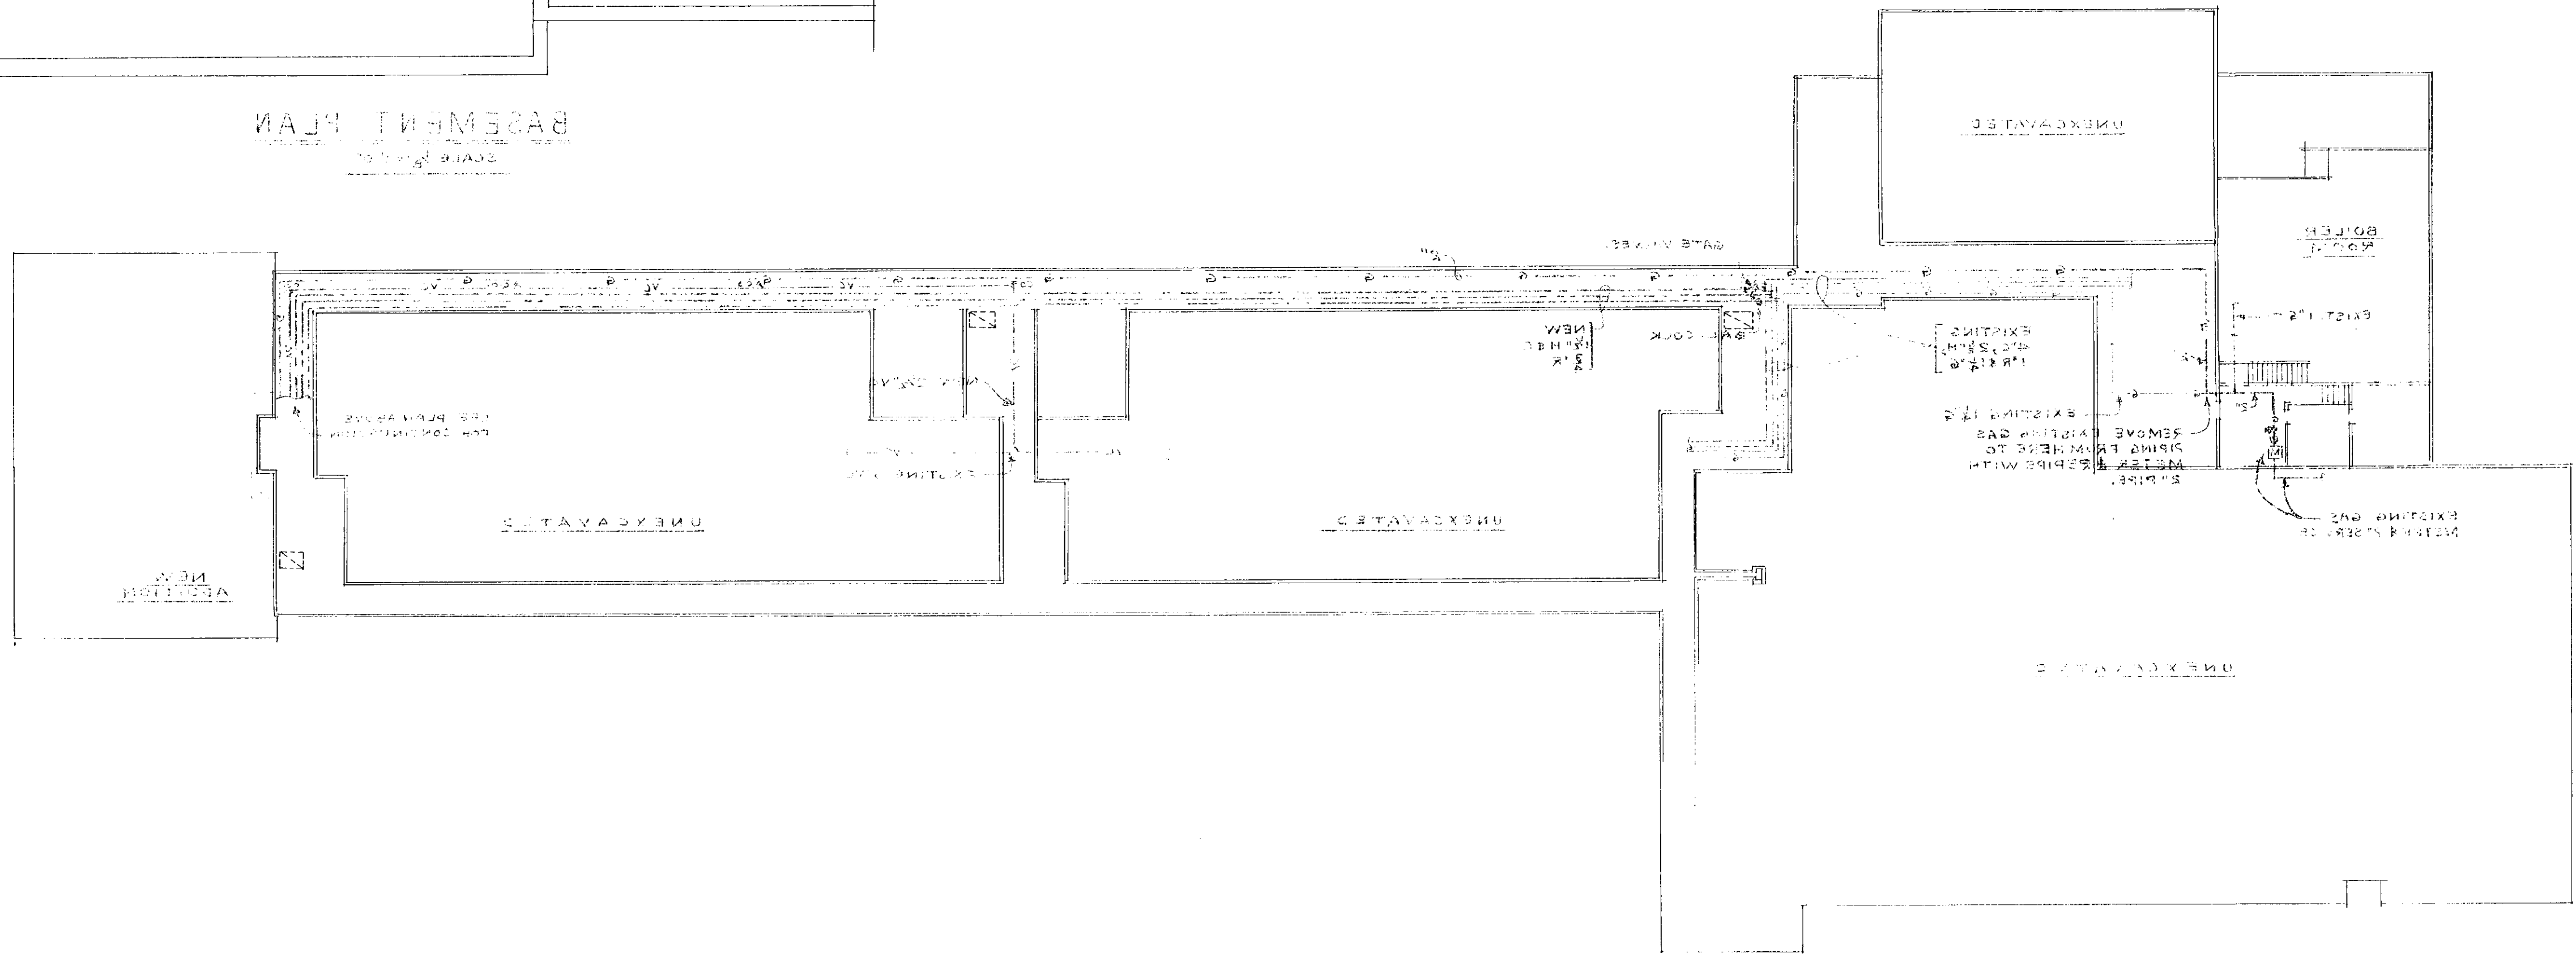

BASEMENT PLAN
SCALE 1/8" = 1'-0"