
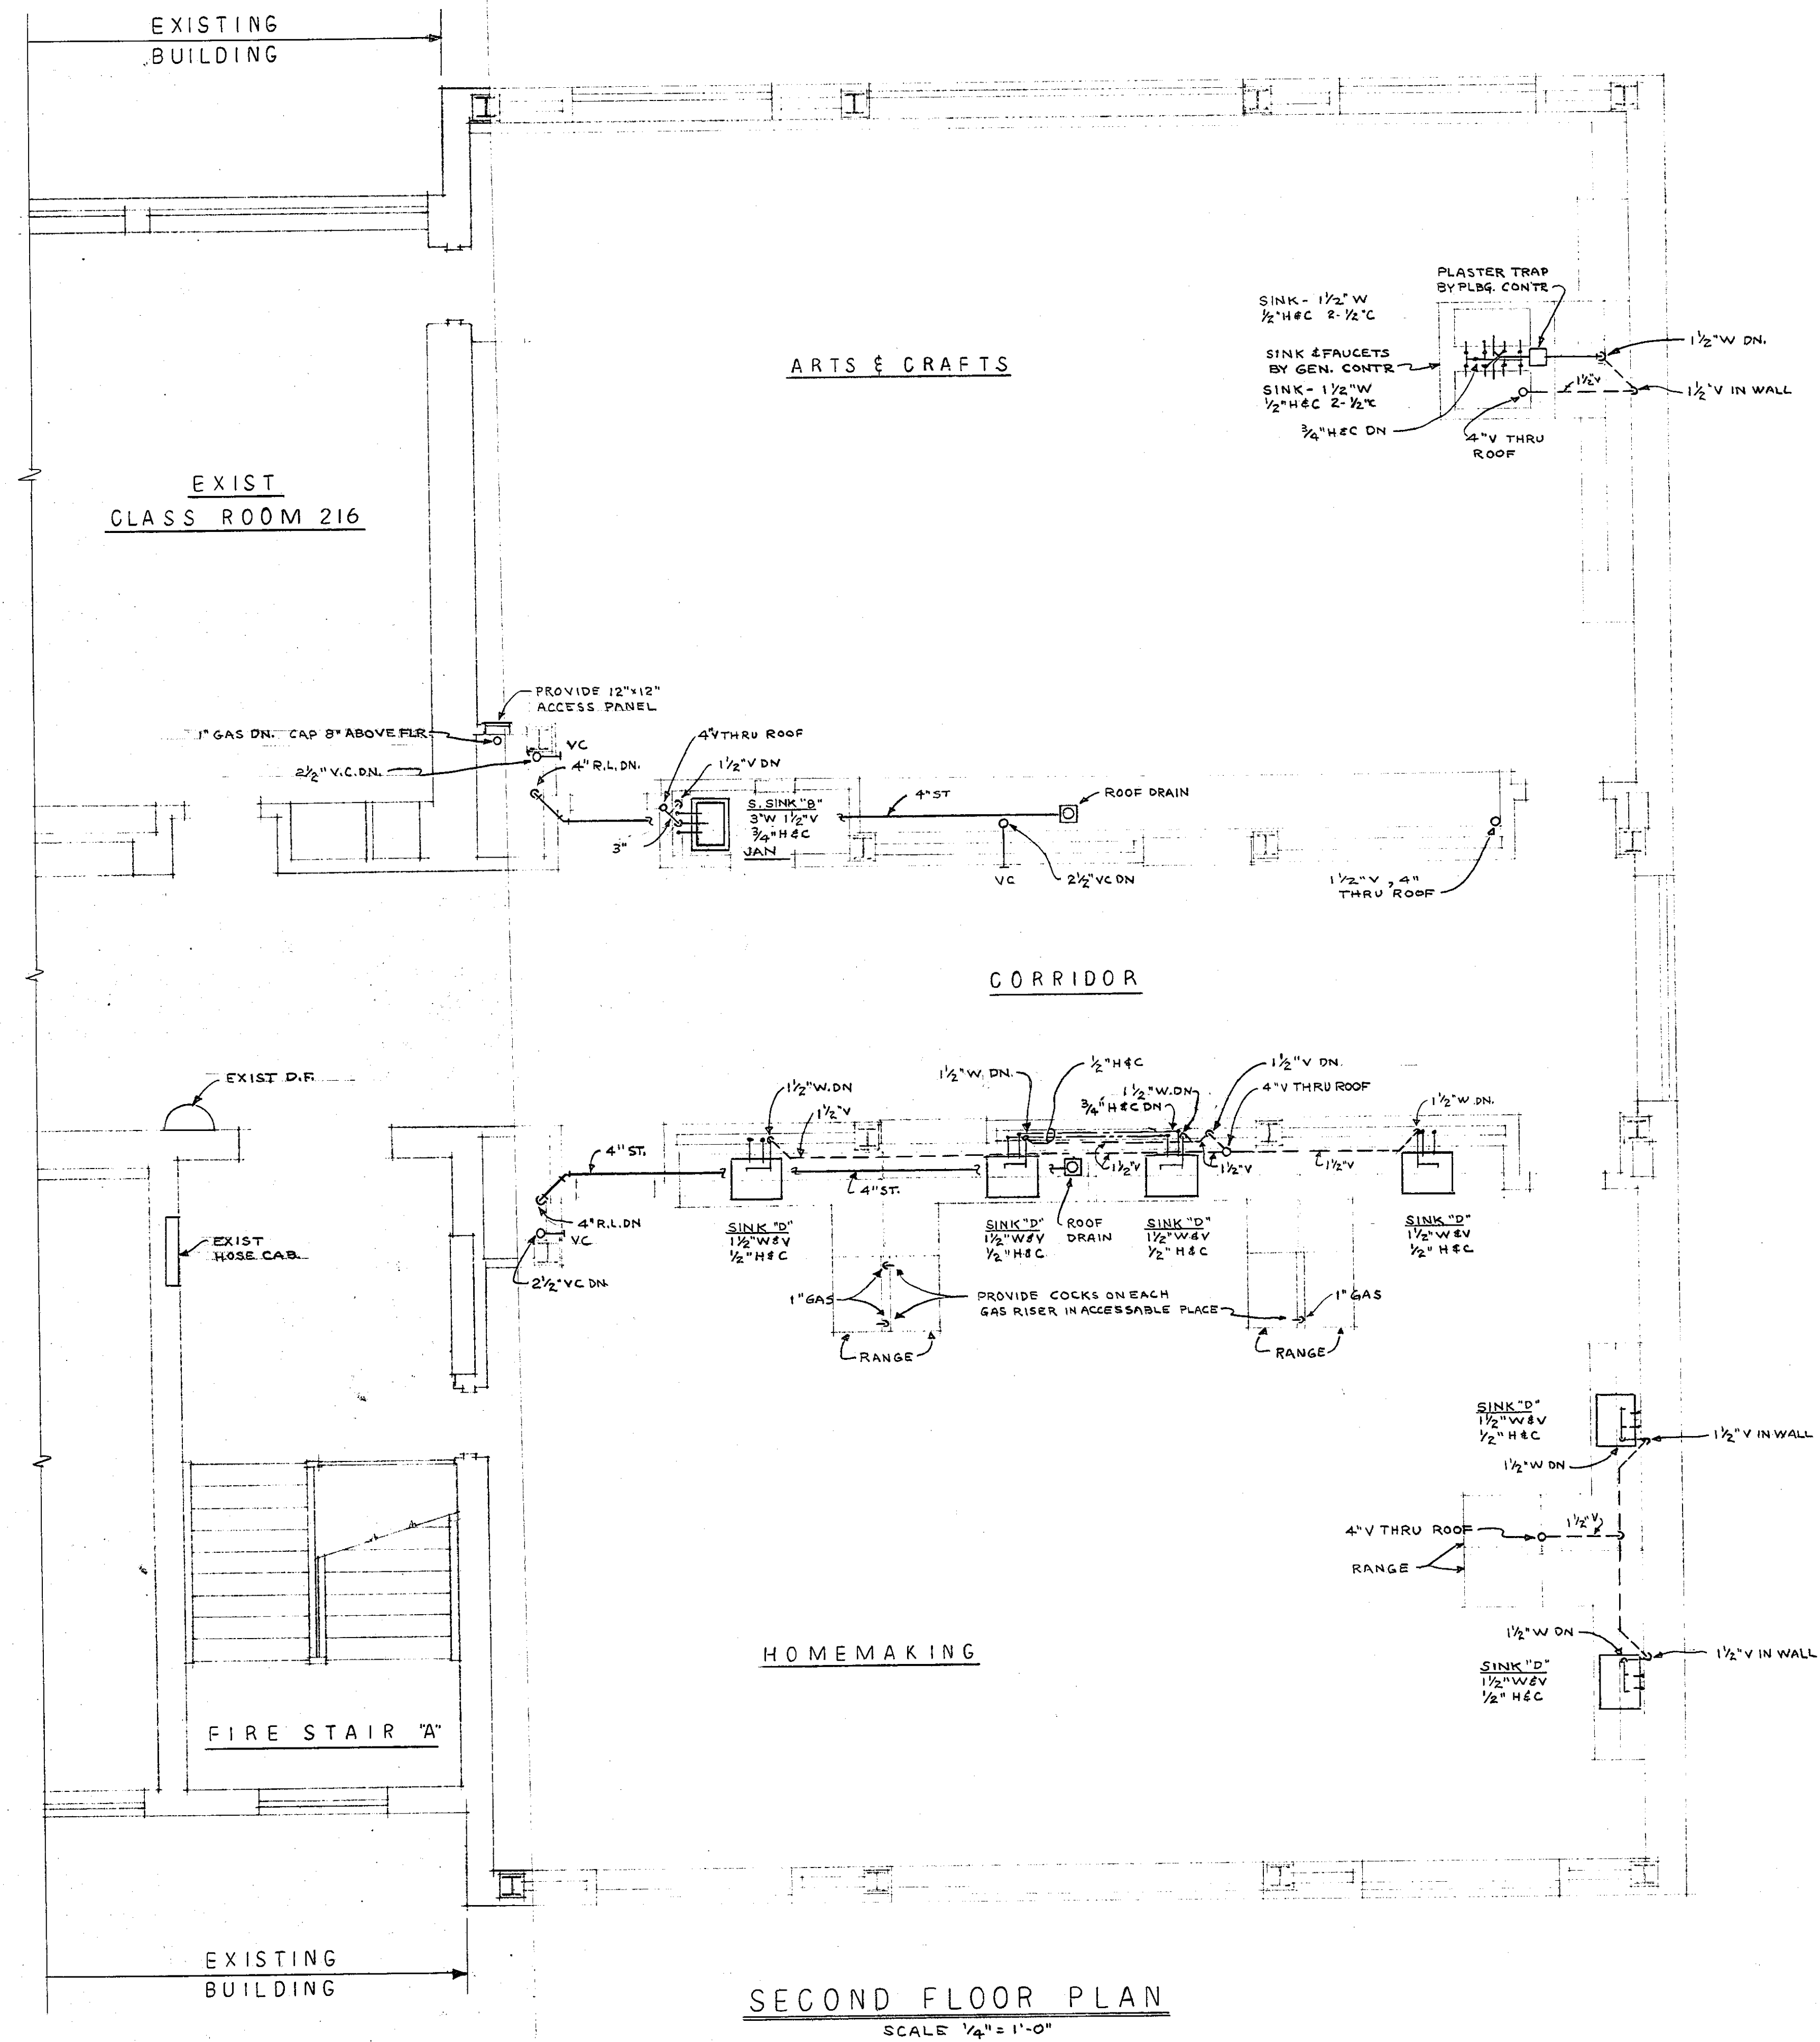


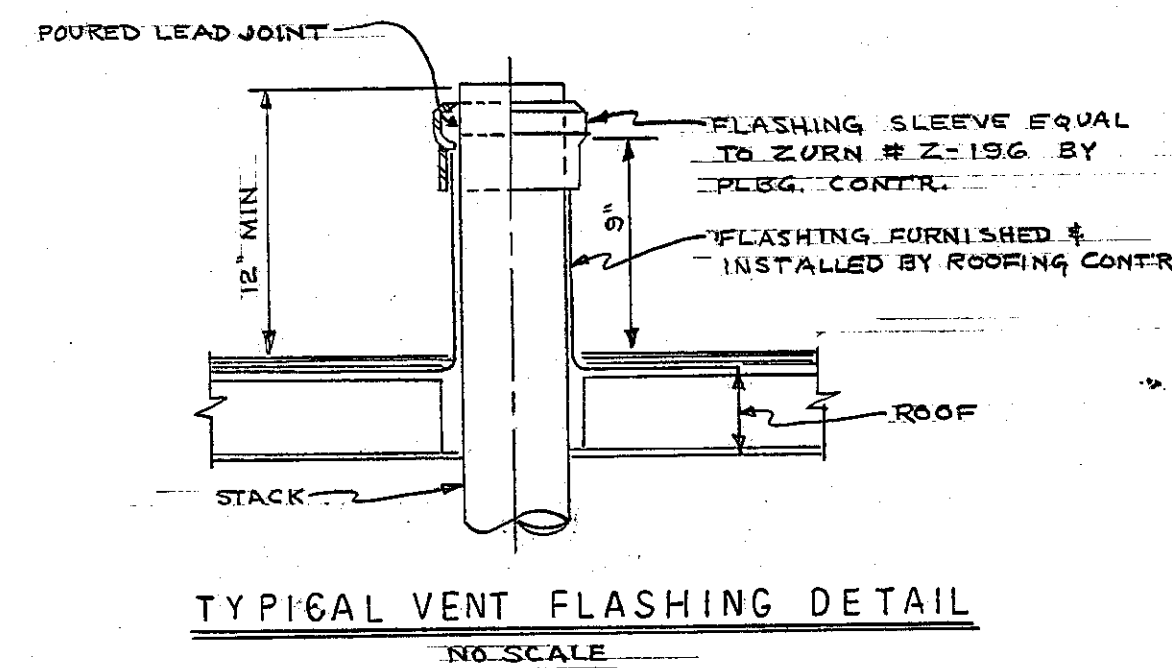

CITY OF HARTFORD, CONNECTICUT DEPARTMENT OF ENGINEERING			
MARK TWAIN SCHOOL ADDITION LYME & BURNHAM STS. HARTFORD, CONN.			DWG. NO. P
SUBMITTED <i>Paul H. Fendley</i>	RECOMMENDED <i>Daniel J. Torill</i>	APPROVED <i>Paul H. Fendley</i>	
DESIGN P.D.P.	DRAWN P.D.P.	CITY ARCHITECT	CITY ENGINEER
DAYBOOK NO. 09702-F		DATE APRIL 16-1962	
VERIFY EXISTING CONDITIONS AND DIMENSIONS AT BUILDING		TRACED CHECK W.R.	