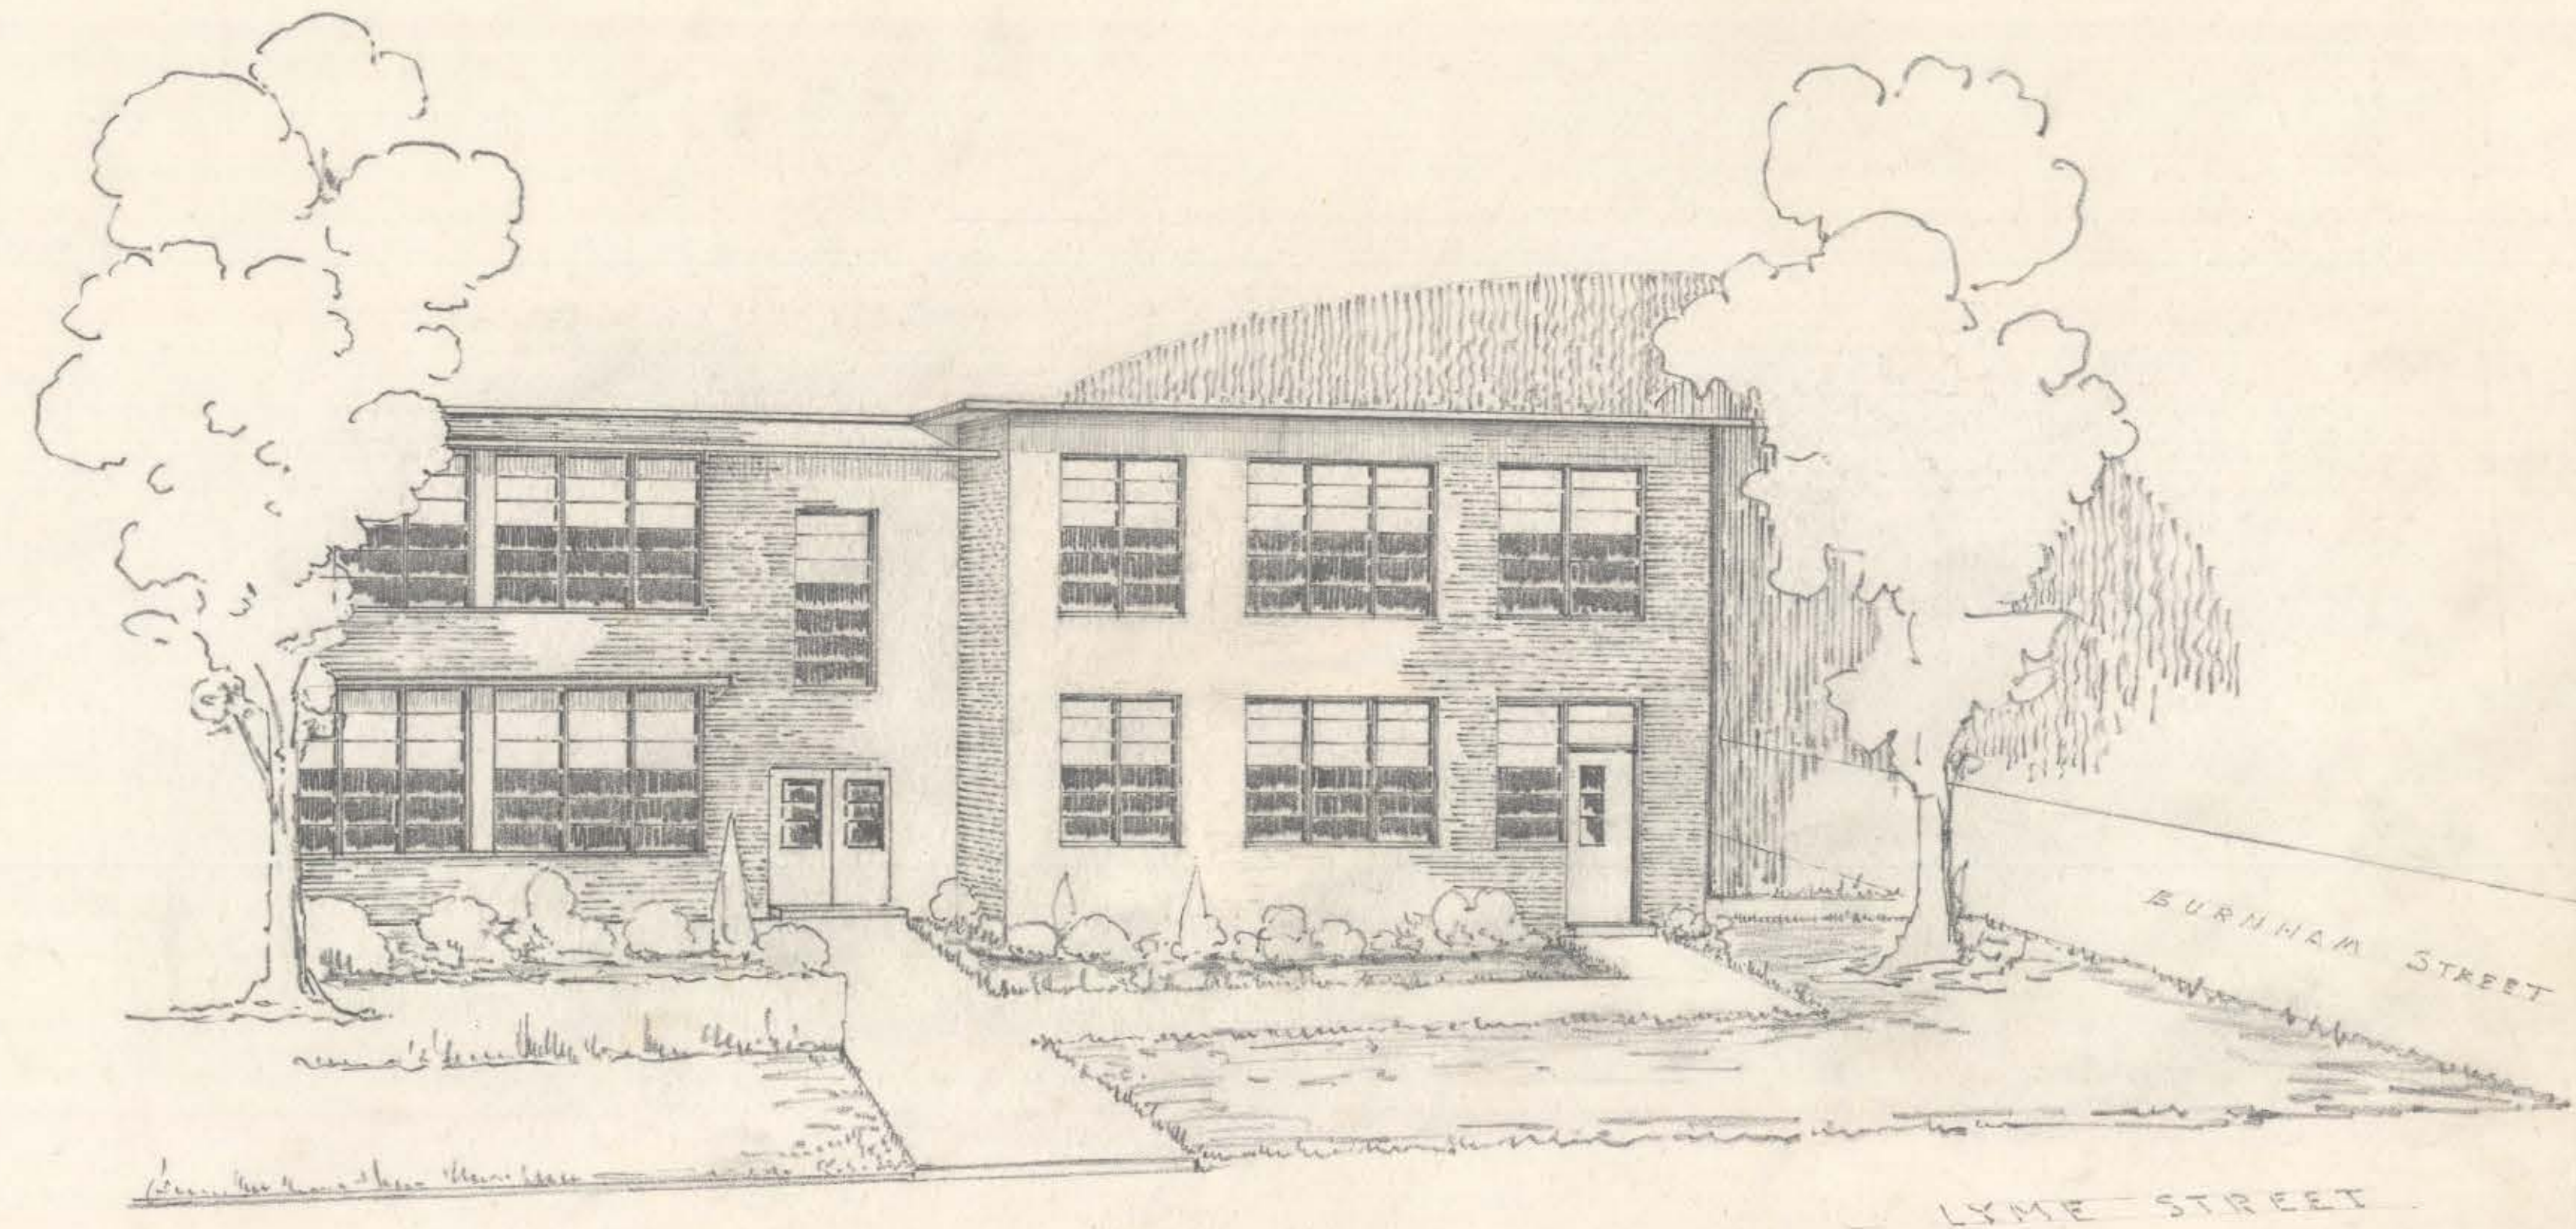
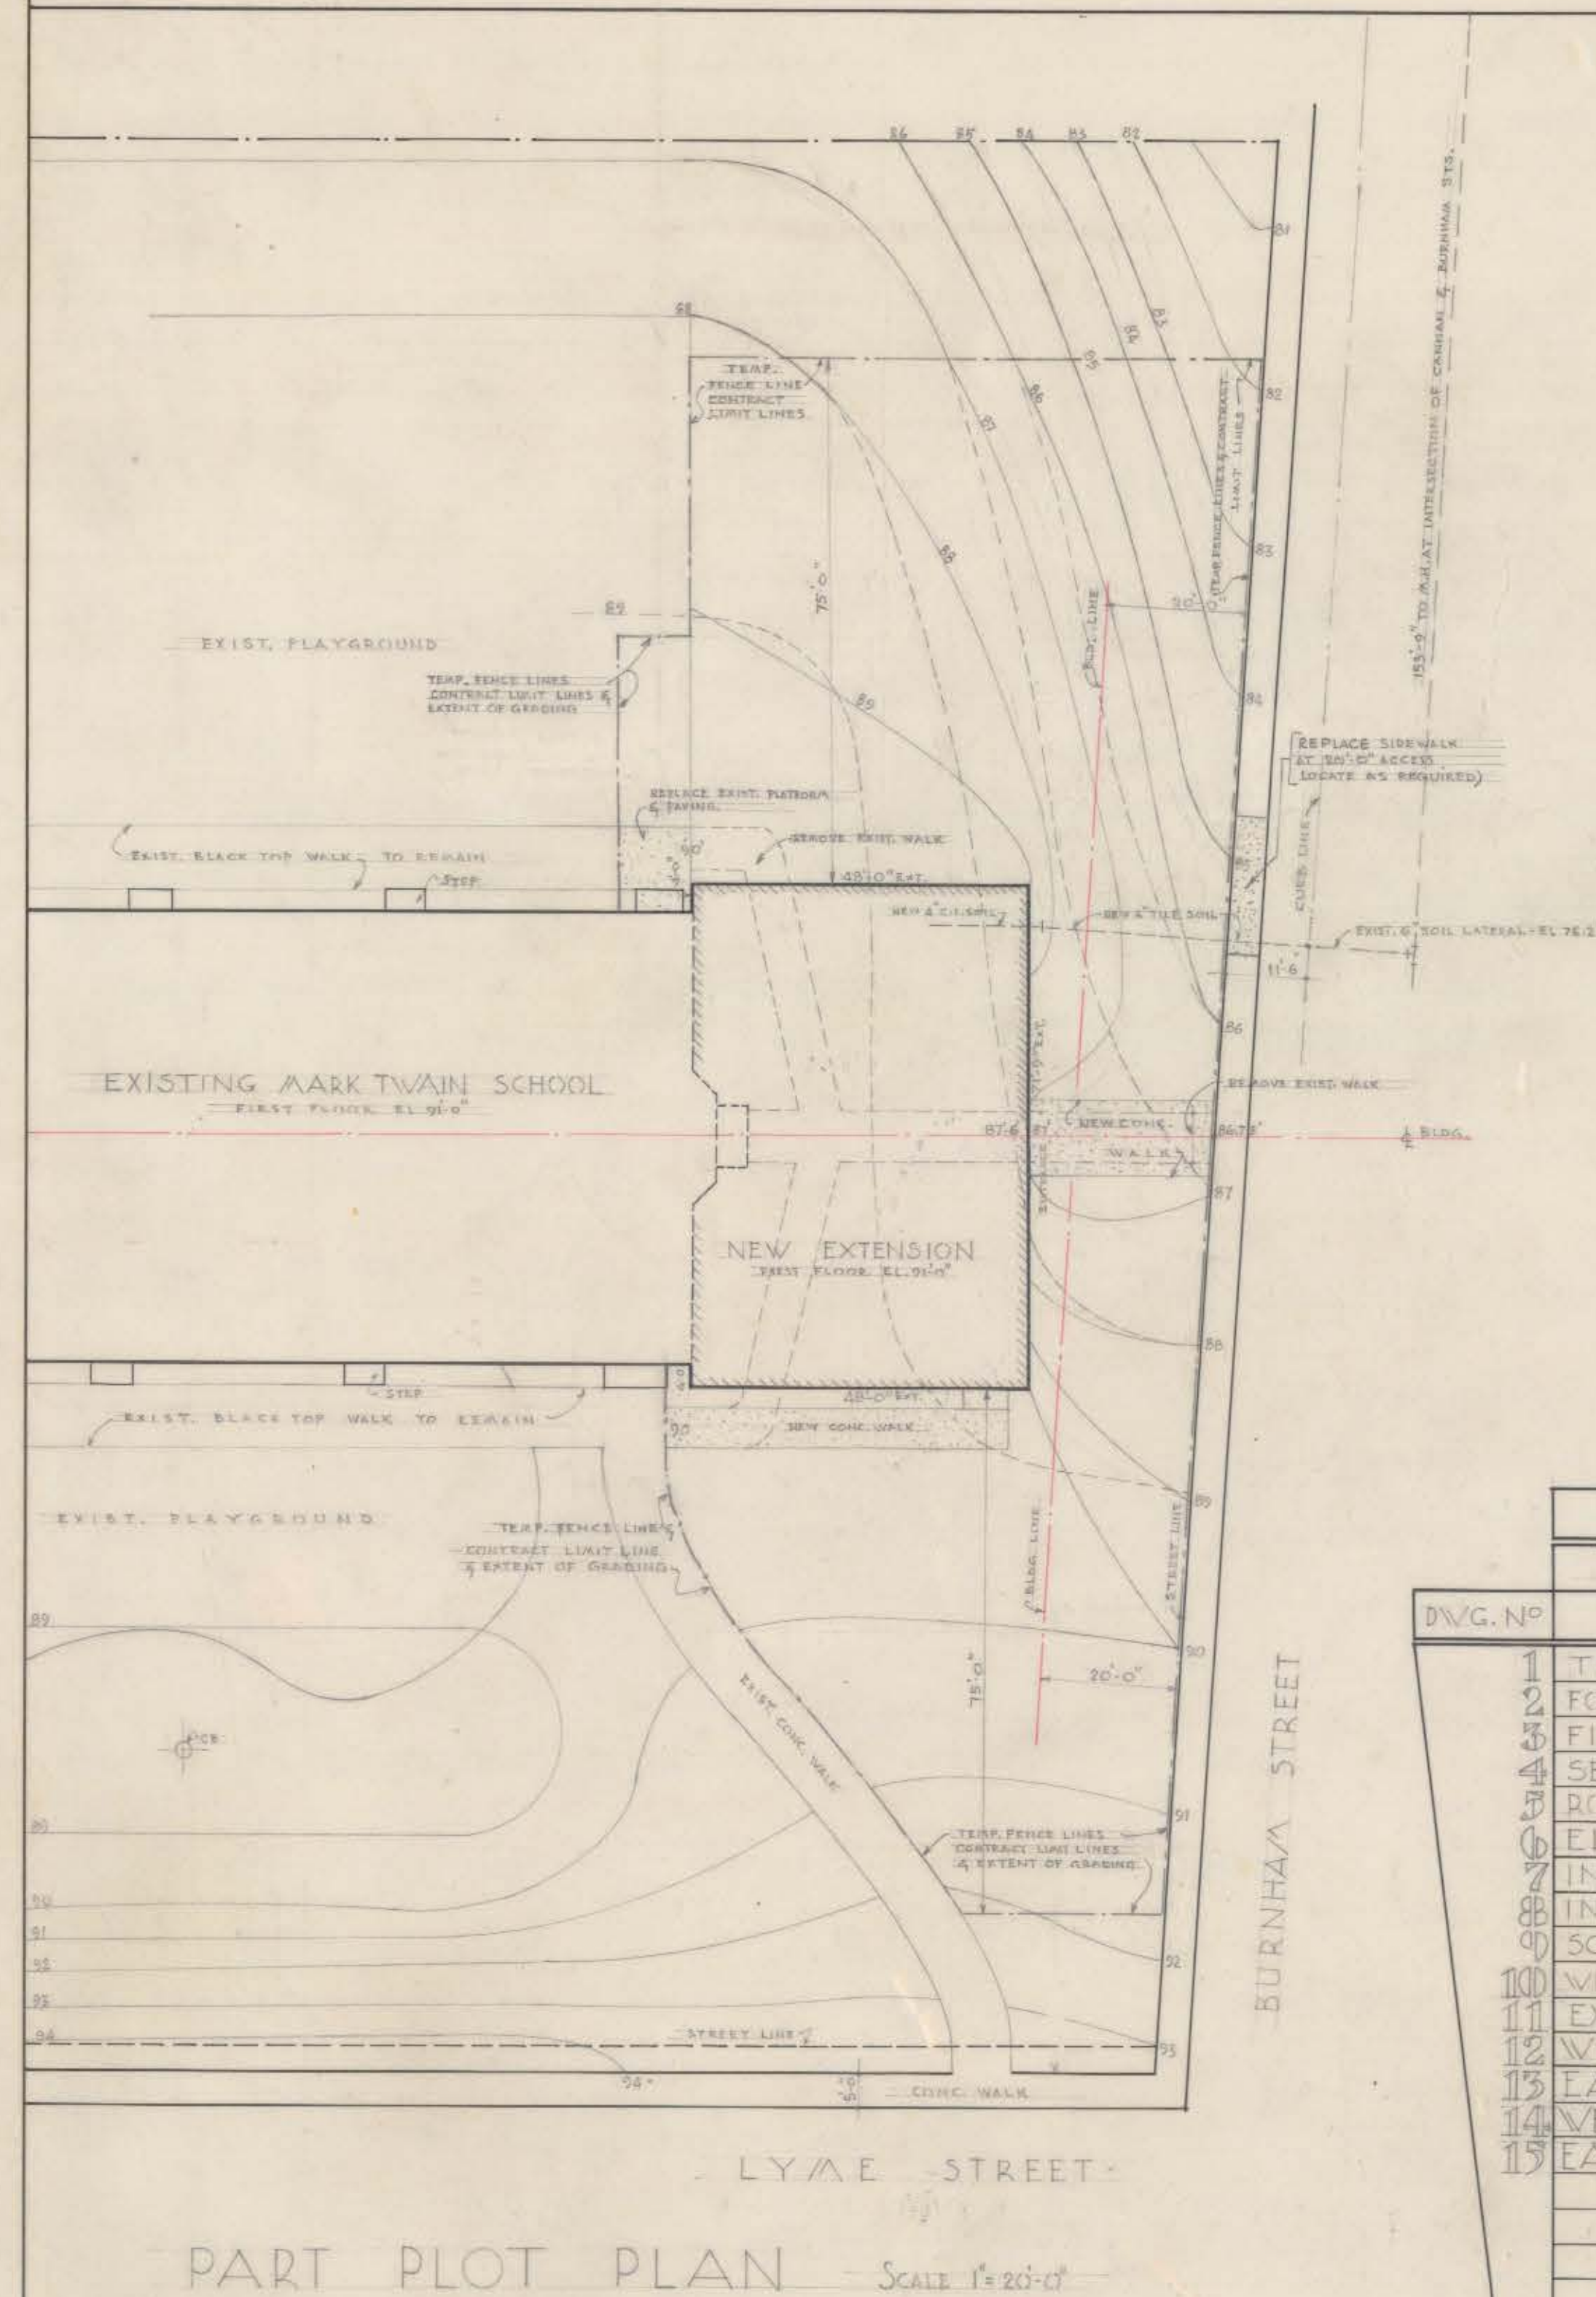


MARK TWAIN SCHOOL EXTENSION
HARTFORD, CONN.

[illegible]

CITY OF HARTFORD, CONNECTICUT		
DEPARTMENT OF ENGINEERING		
MARK TWAIN SCHOOL ADDITION LYME & BURNHAM STS. HARTFORD, CONN.		DWG. NO. 
SUBMITTED	RECOMMENDED	APPROVED
<i>Walter H. Reed</i>	<i>David L. Tasiello</i>	<i>Walter H. Reed</i>
CITY ARCHITECT		CITY ENGINEER
DESIGN <u>DIT</u>	DRAWN <u>C.B.</u>	DAYBOOK NO. 09701-A DATE APRIL 16-1962
TRACED	CHECK <u>W.B.</u>	

VERIFY EXISTING CONDITIONS
AND DIMENSIONS AT BUILDING