


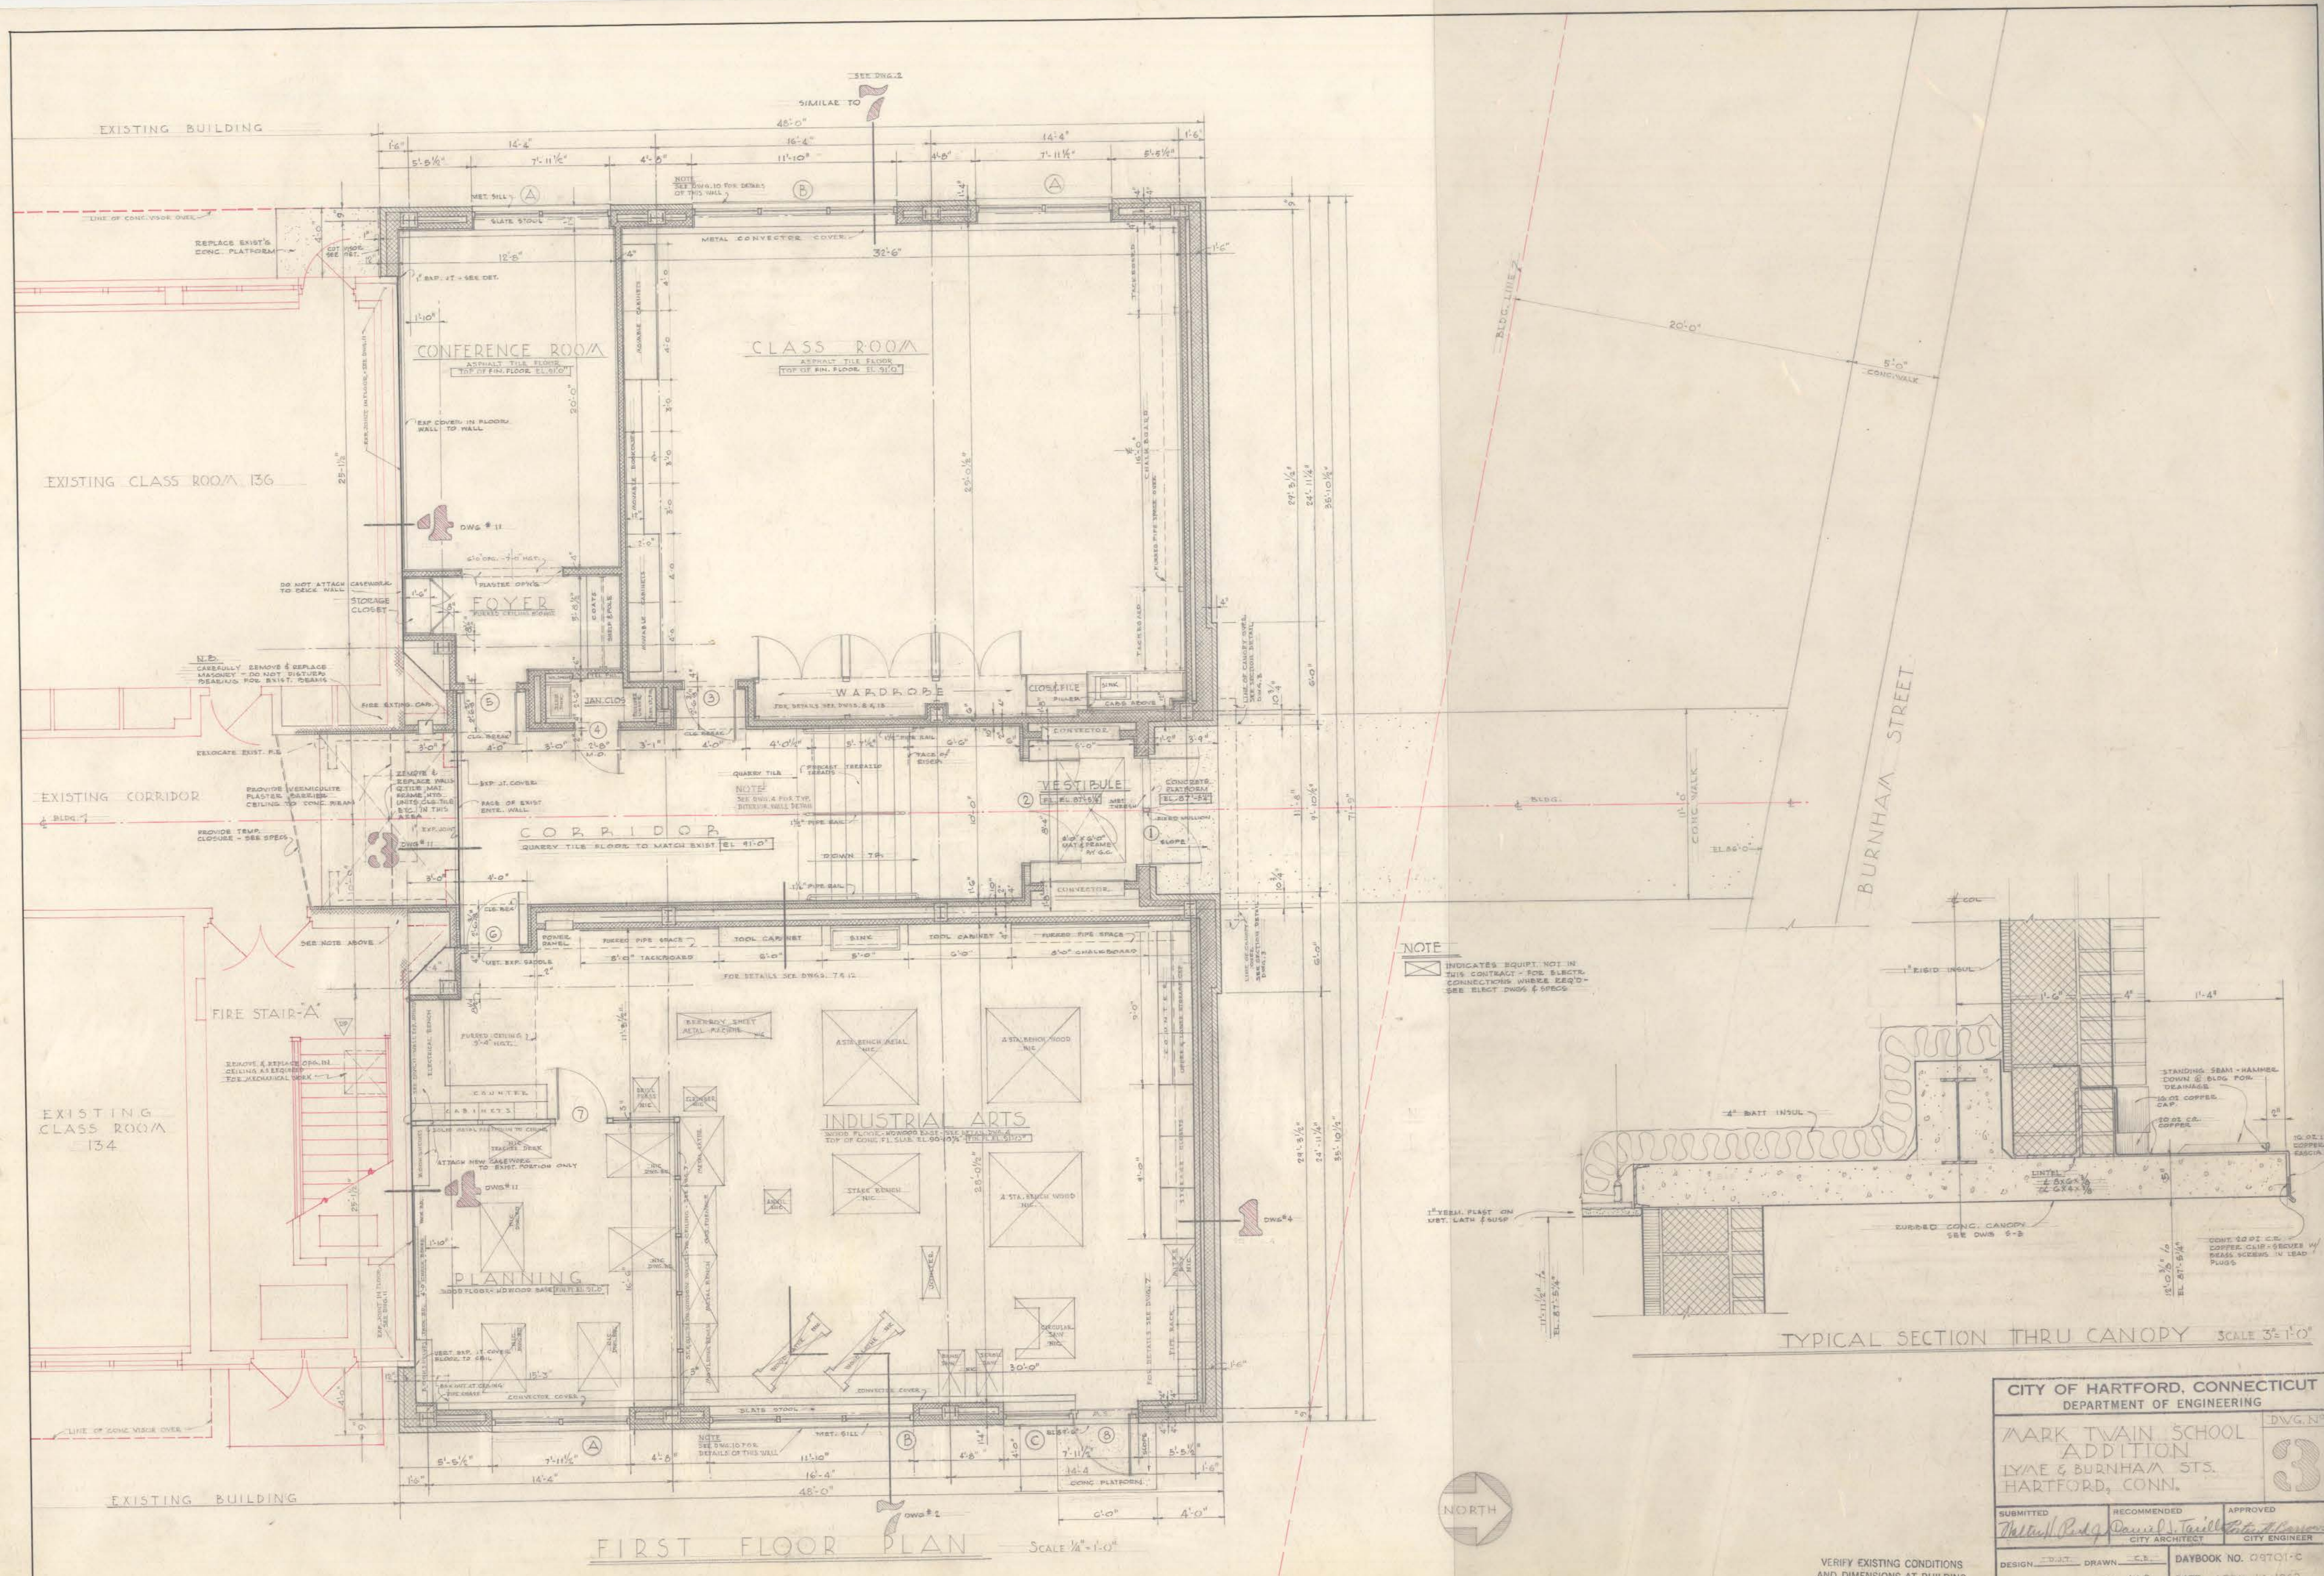

NOTE
INDICATES EQUIPT. NOT IN
THIS CONTRACT - FOR ELECTR.
CONNECTIONS WHERE REQ'D -
SEE ELEC. DWGS. & SPEC.

TYPICAL SECTION THRU CANOPY SCALE 3/8"=1'-0"

CITY OF HARTFORD, CONNECTICUT DEPARTMENT OF ENGINEERING		
MARK TWAIN SCHOOL ADDITION LYME & BURNHAM STS. HARTFORD, CONN.		
SUBMITTED <i>Mark Twain School</i>	RECOMMENDED <i>David L. Taylor</i>	APPROVED <i>John A. Taylor</i>
DESIGN <i>Mark Twain School</i>	DRAWN <i>David L. Taylor</i>	CITY ARCHITECT
TRACED <i>Mark Twain School</i>	CHECK <i>David L. Taylor</i>	CITY ENGINEER
DAYBOOK NO. 09701-C		DATE APRIL 16, 1962

VERIFY EXISTING CONDITIONS
AND DIMENSIONS AT BUILDING