

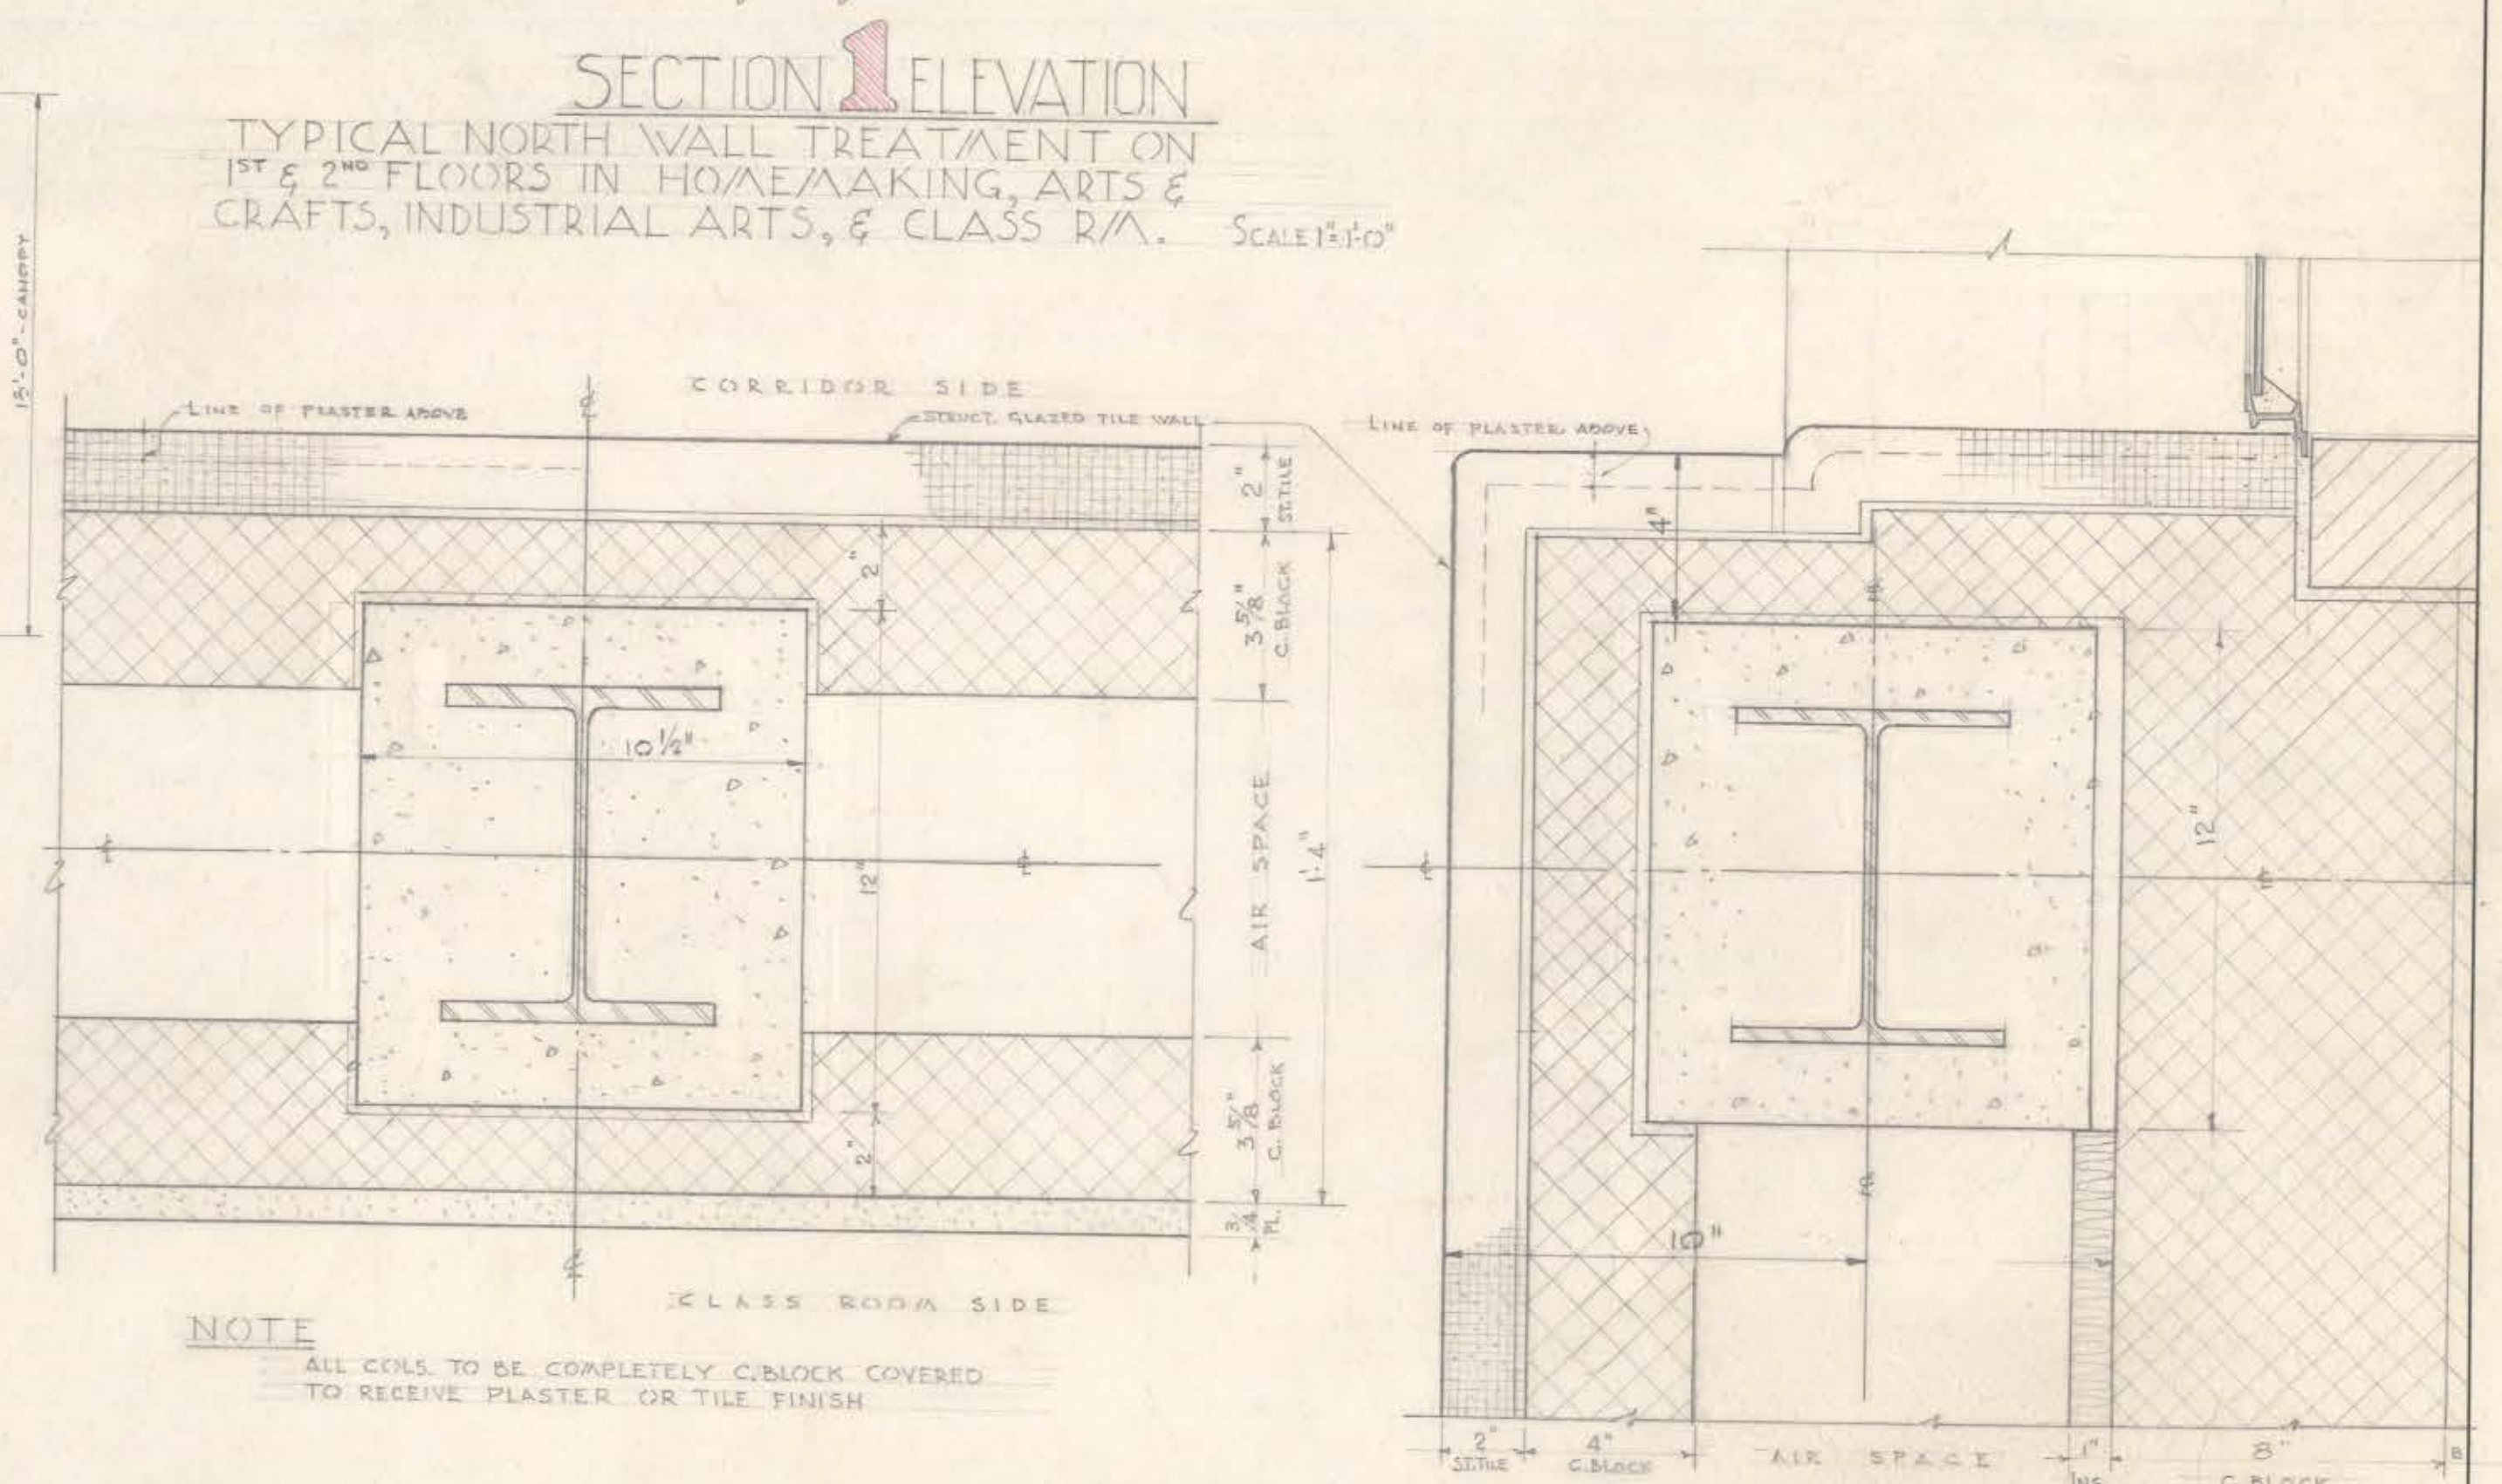


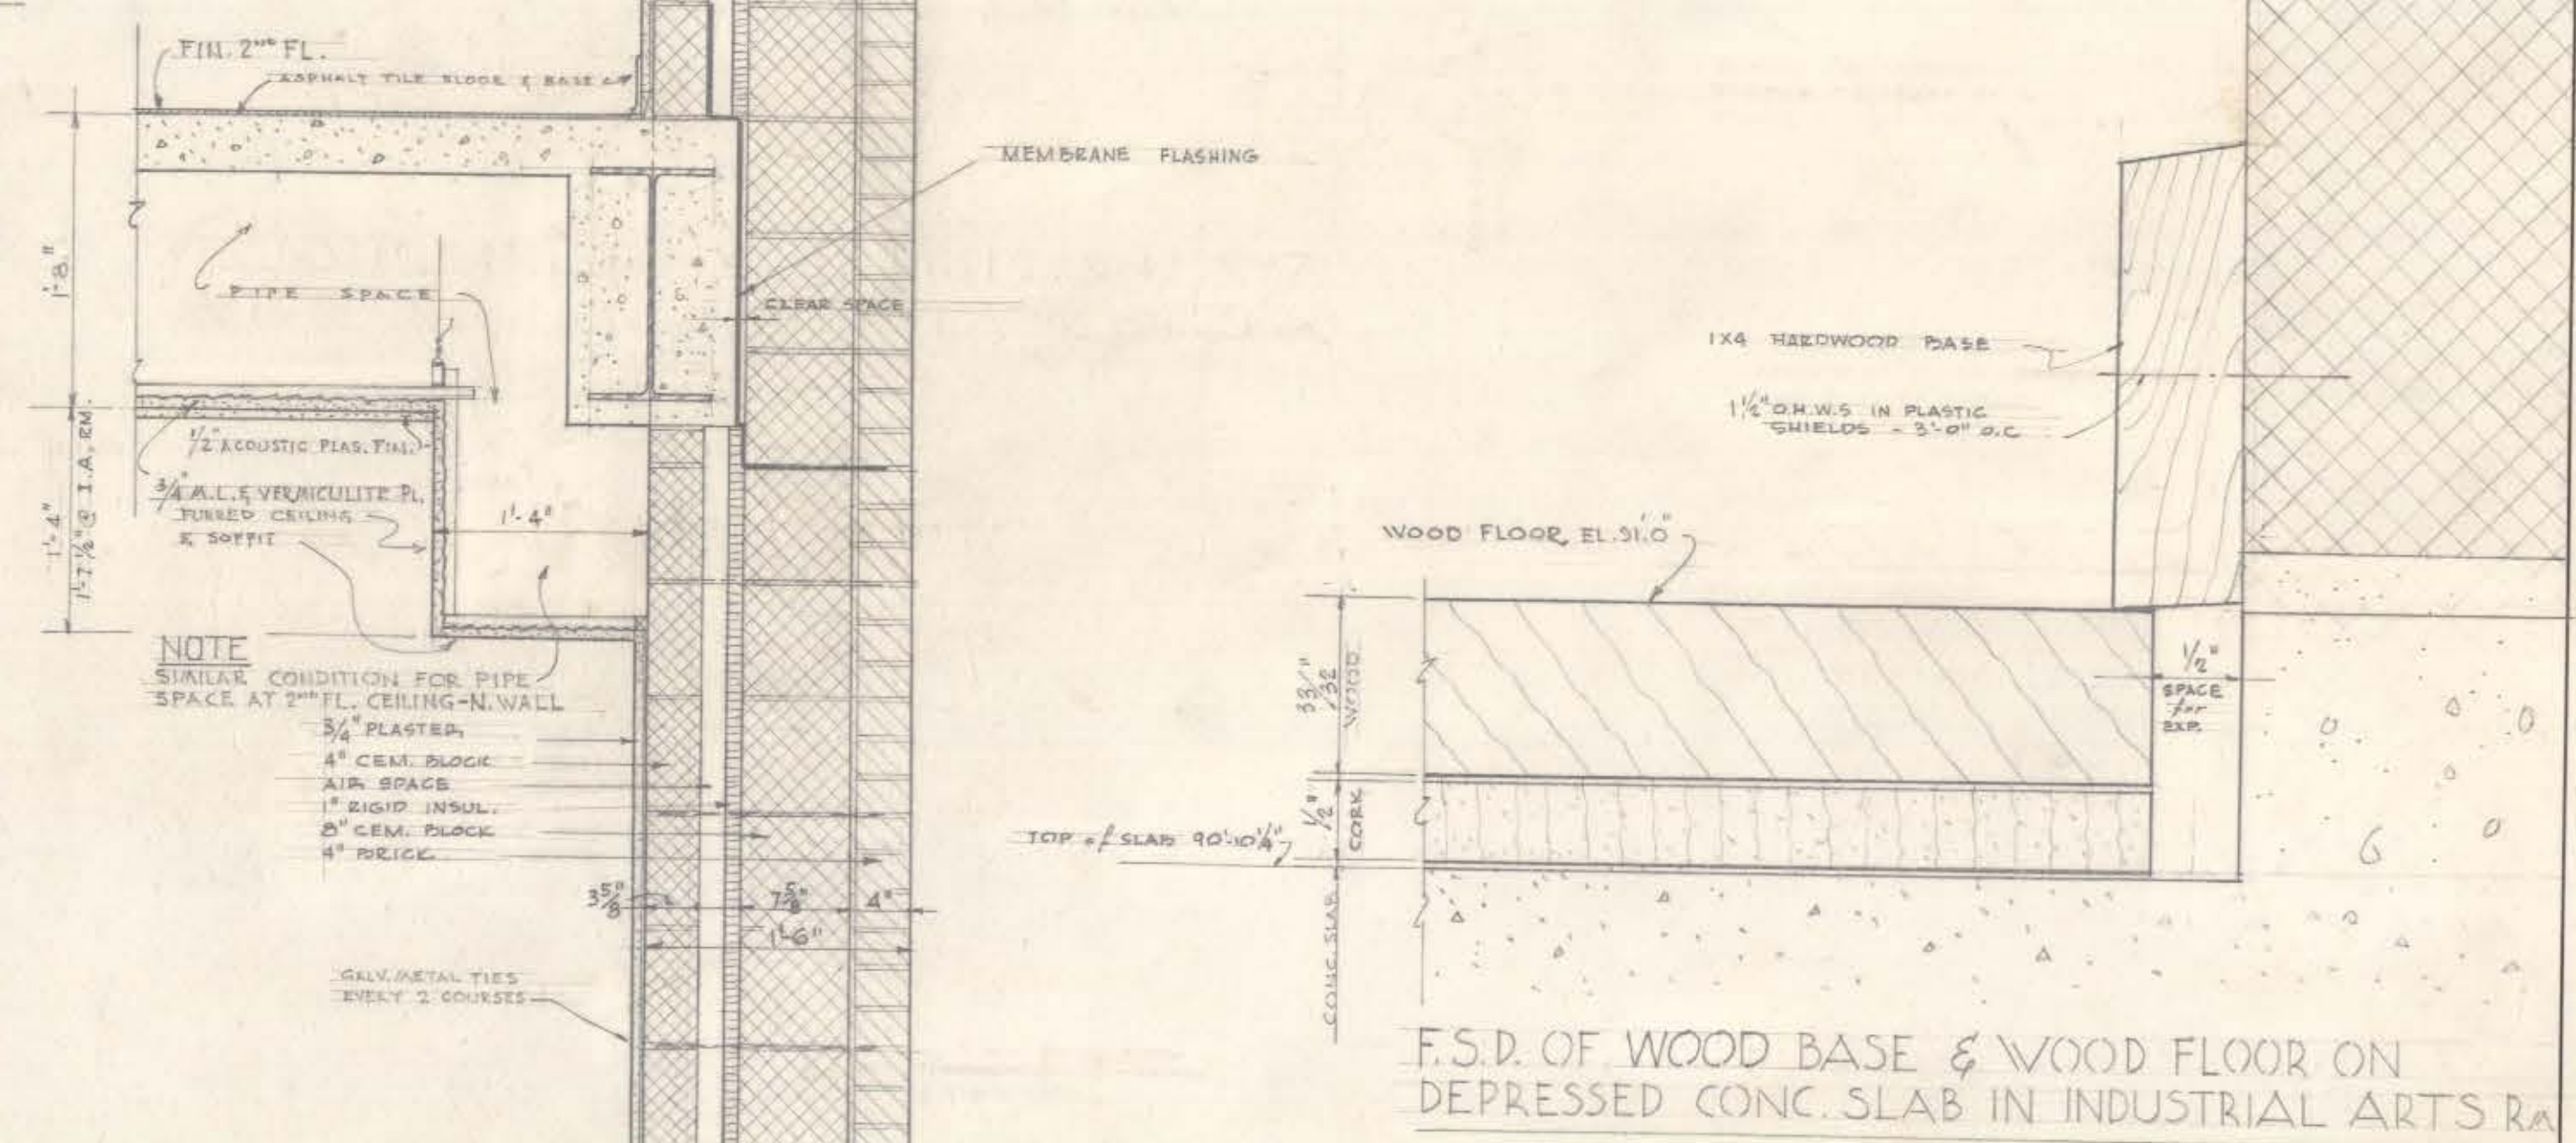

NOTE

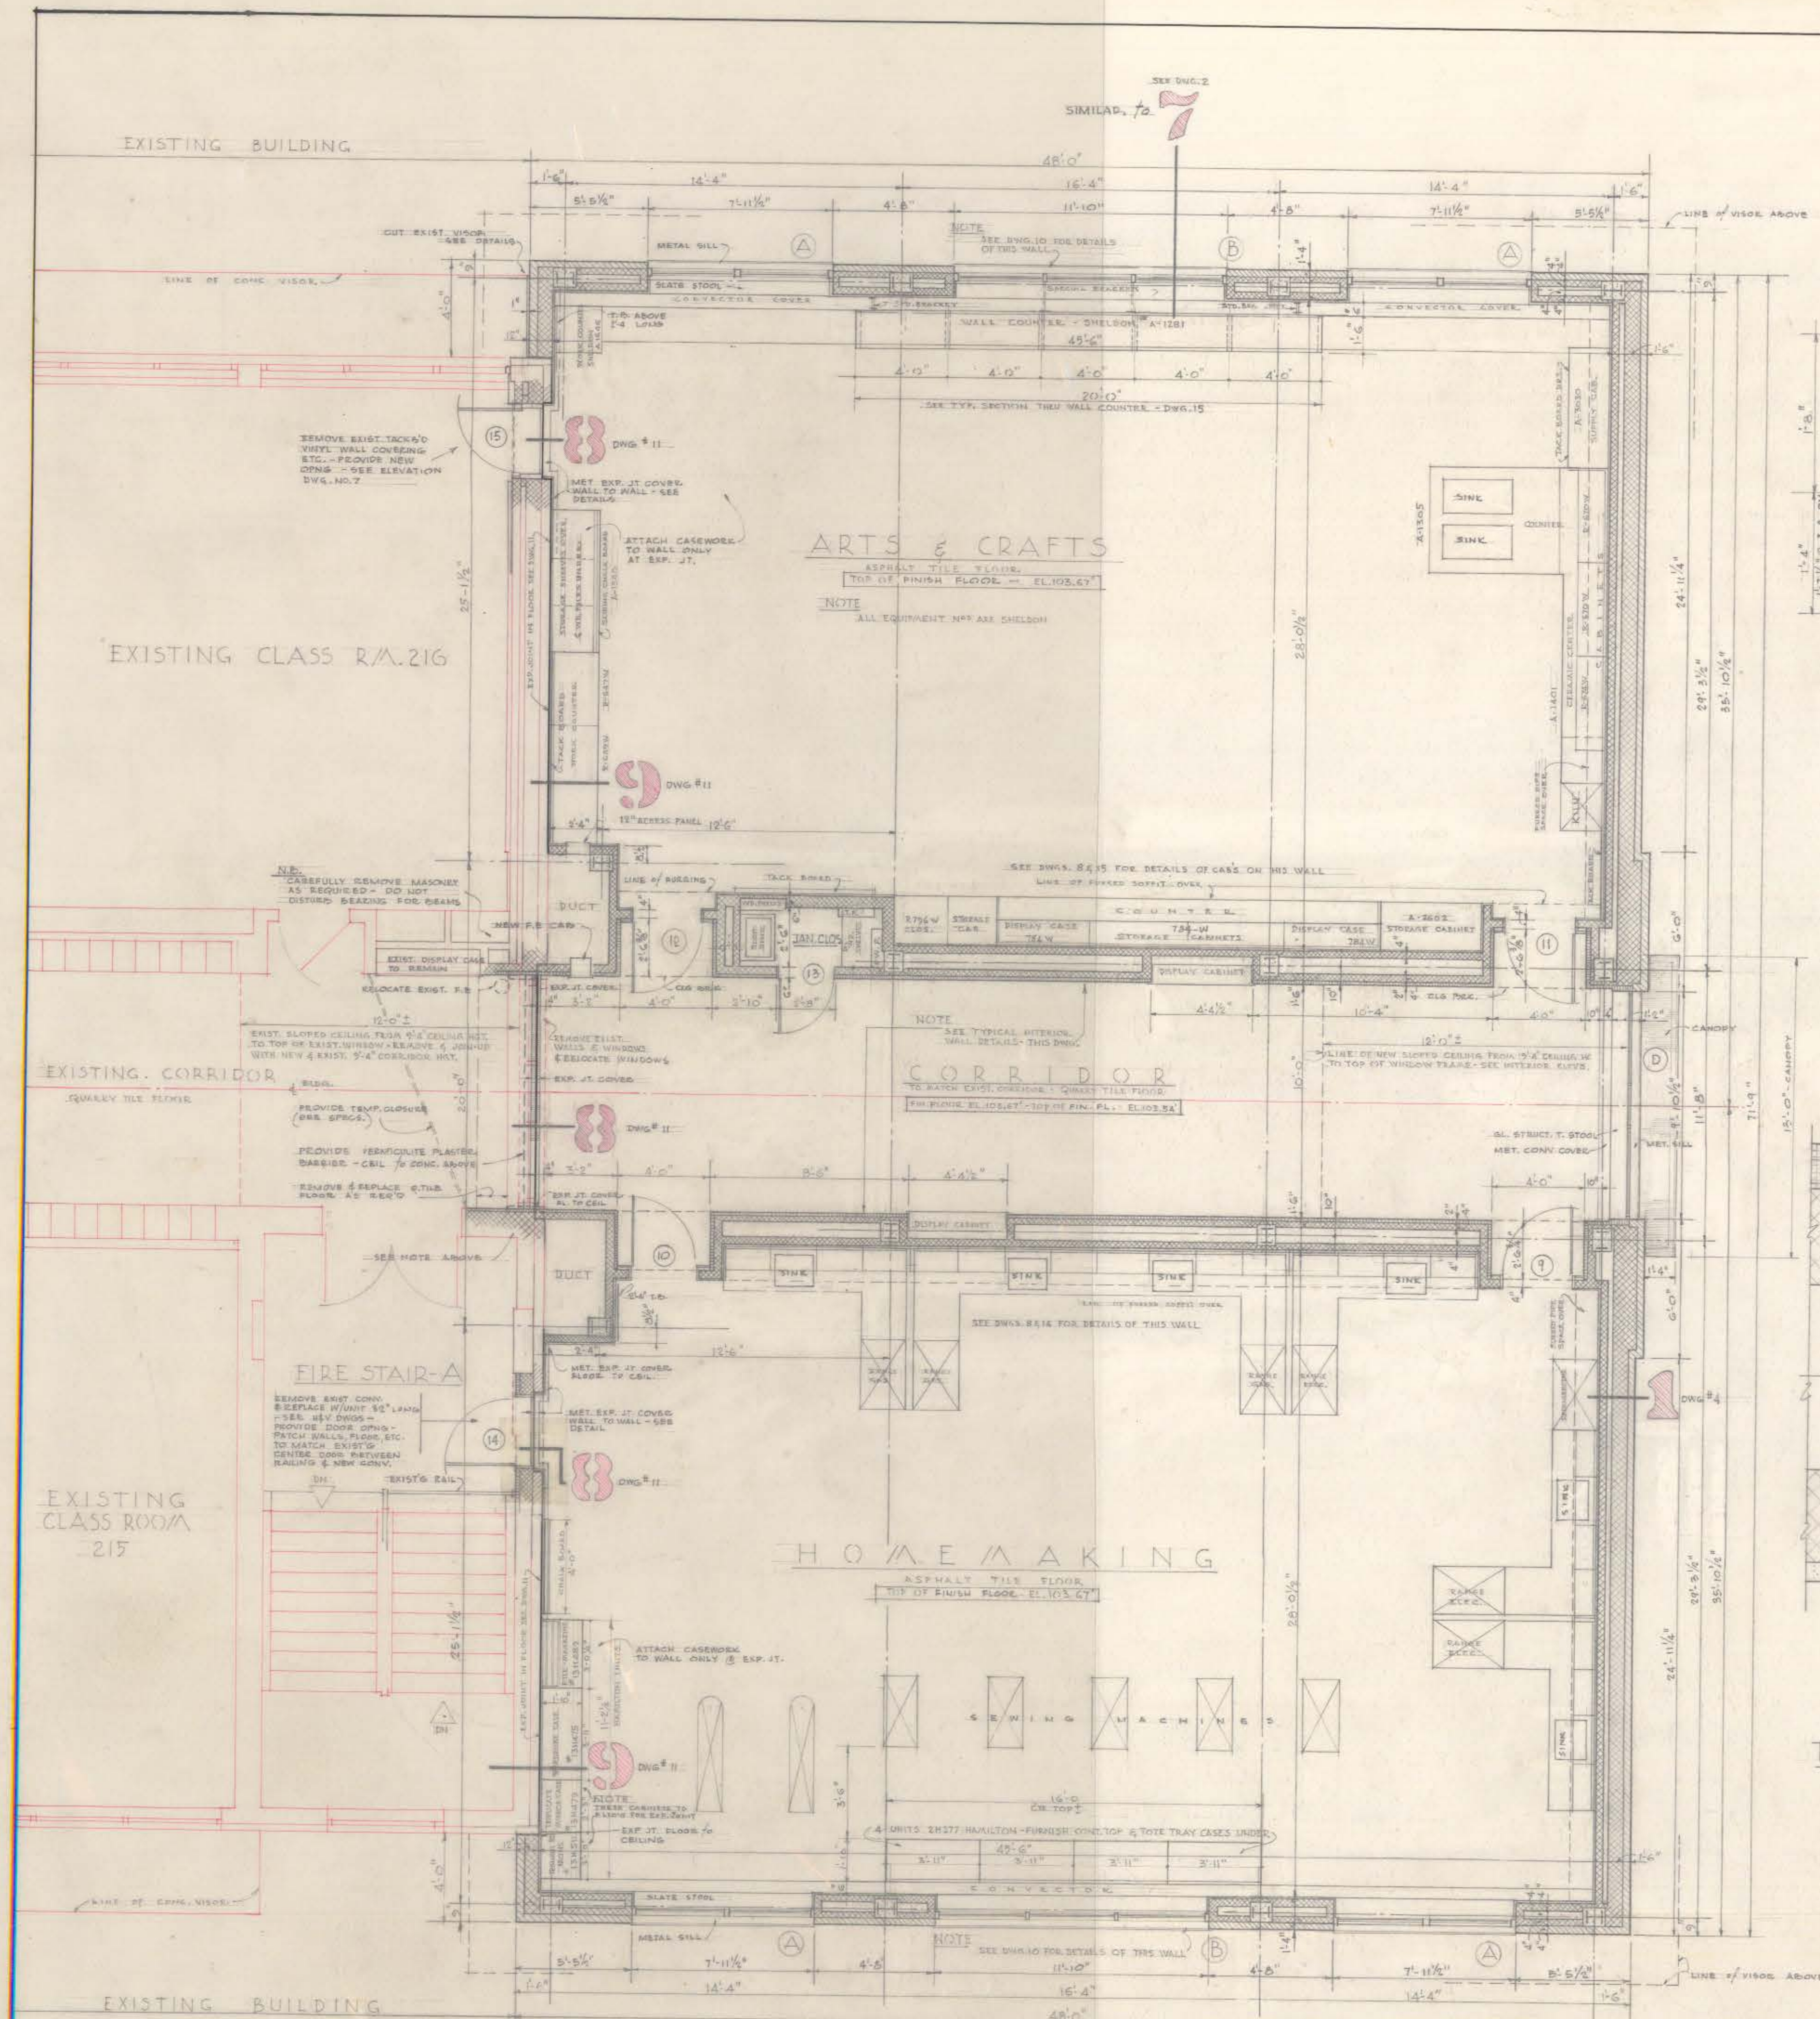

INDICATES EQUIPT NOT IN
THIS CONTRACT. FOR ELECTR.
CONNECTIONS - SEE ELECTR.
DWGS & SPECS.

CITY OF HARTFORD, CONNECTICUT			DWG. NO. 
DEPARTMENT OF ENGINEERING			
HARTFORD TRAIN SCHOOL ADDITION LYME & BURNHAM STS. HARTFORD, CONN.			
SUBMITTED <i>John H. Reddy</i>	RECOMMENDED <i>Daniel S. Tassell</i>	APPROVED <i>John H. Benson</i>	
CITY ARCHITECT		CITY ENGINEER	
DESIGN <u>D.H.T.</u>	DRAWN <u>C.B.</u>	DAYBOOK NO. 05751-D	
TRACED	CHECK <u>W.E.</u>	DATE APRIL 16, 1962	

VERIFY EXISTING CONDITIONS
AND DIMENSIONS AT BUILDING