
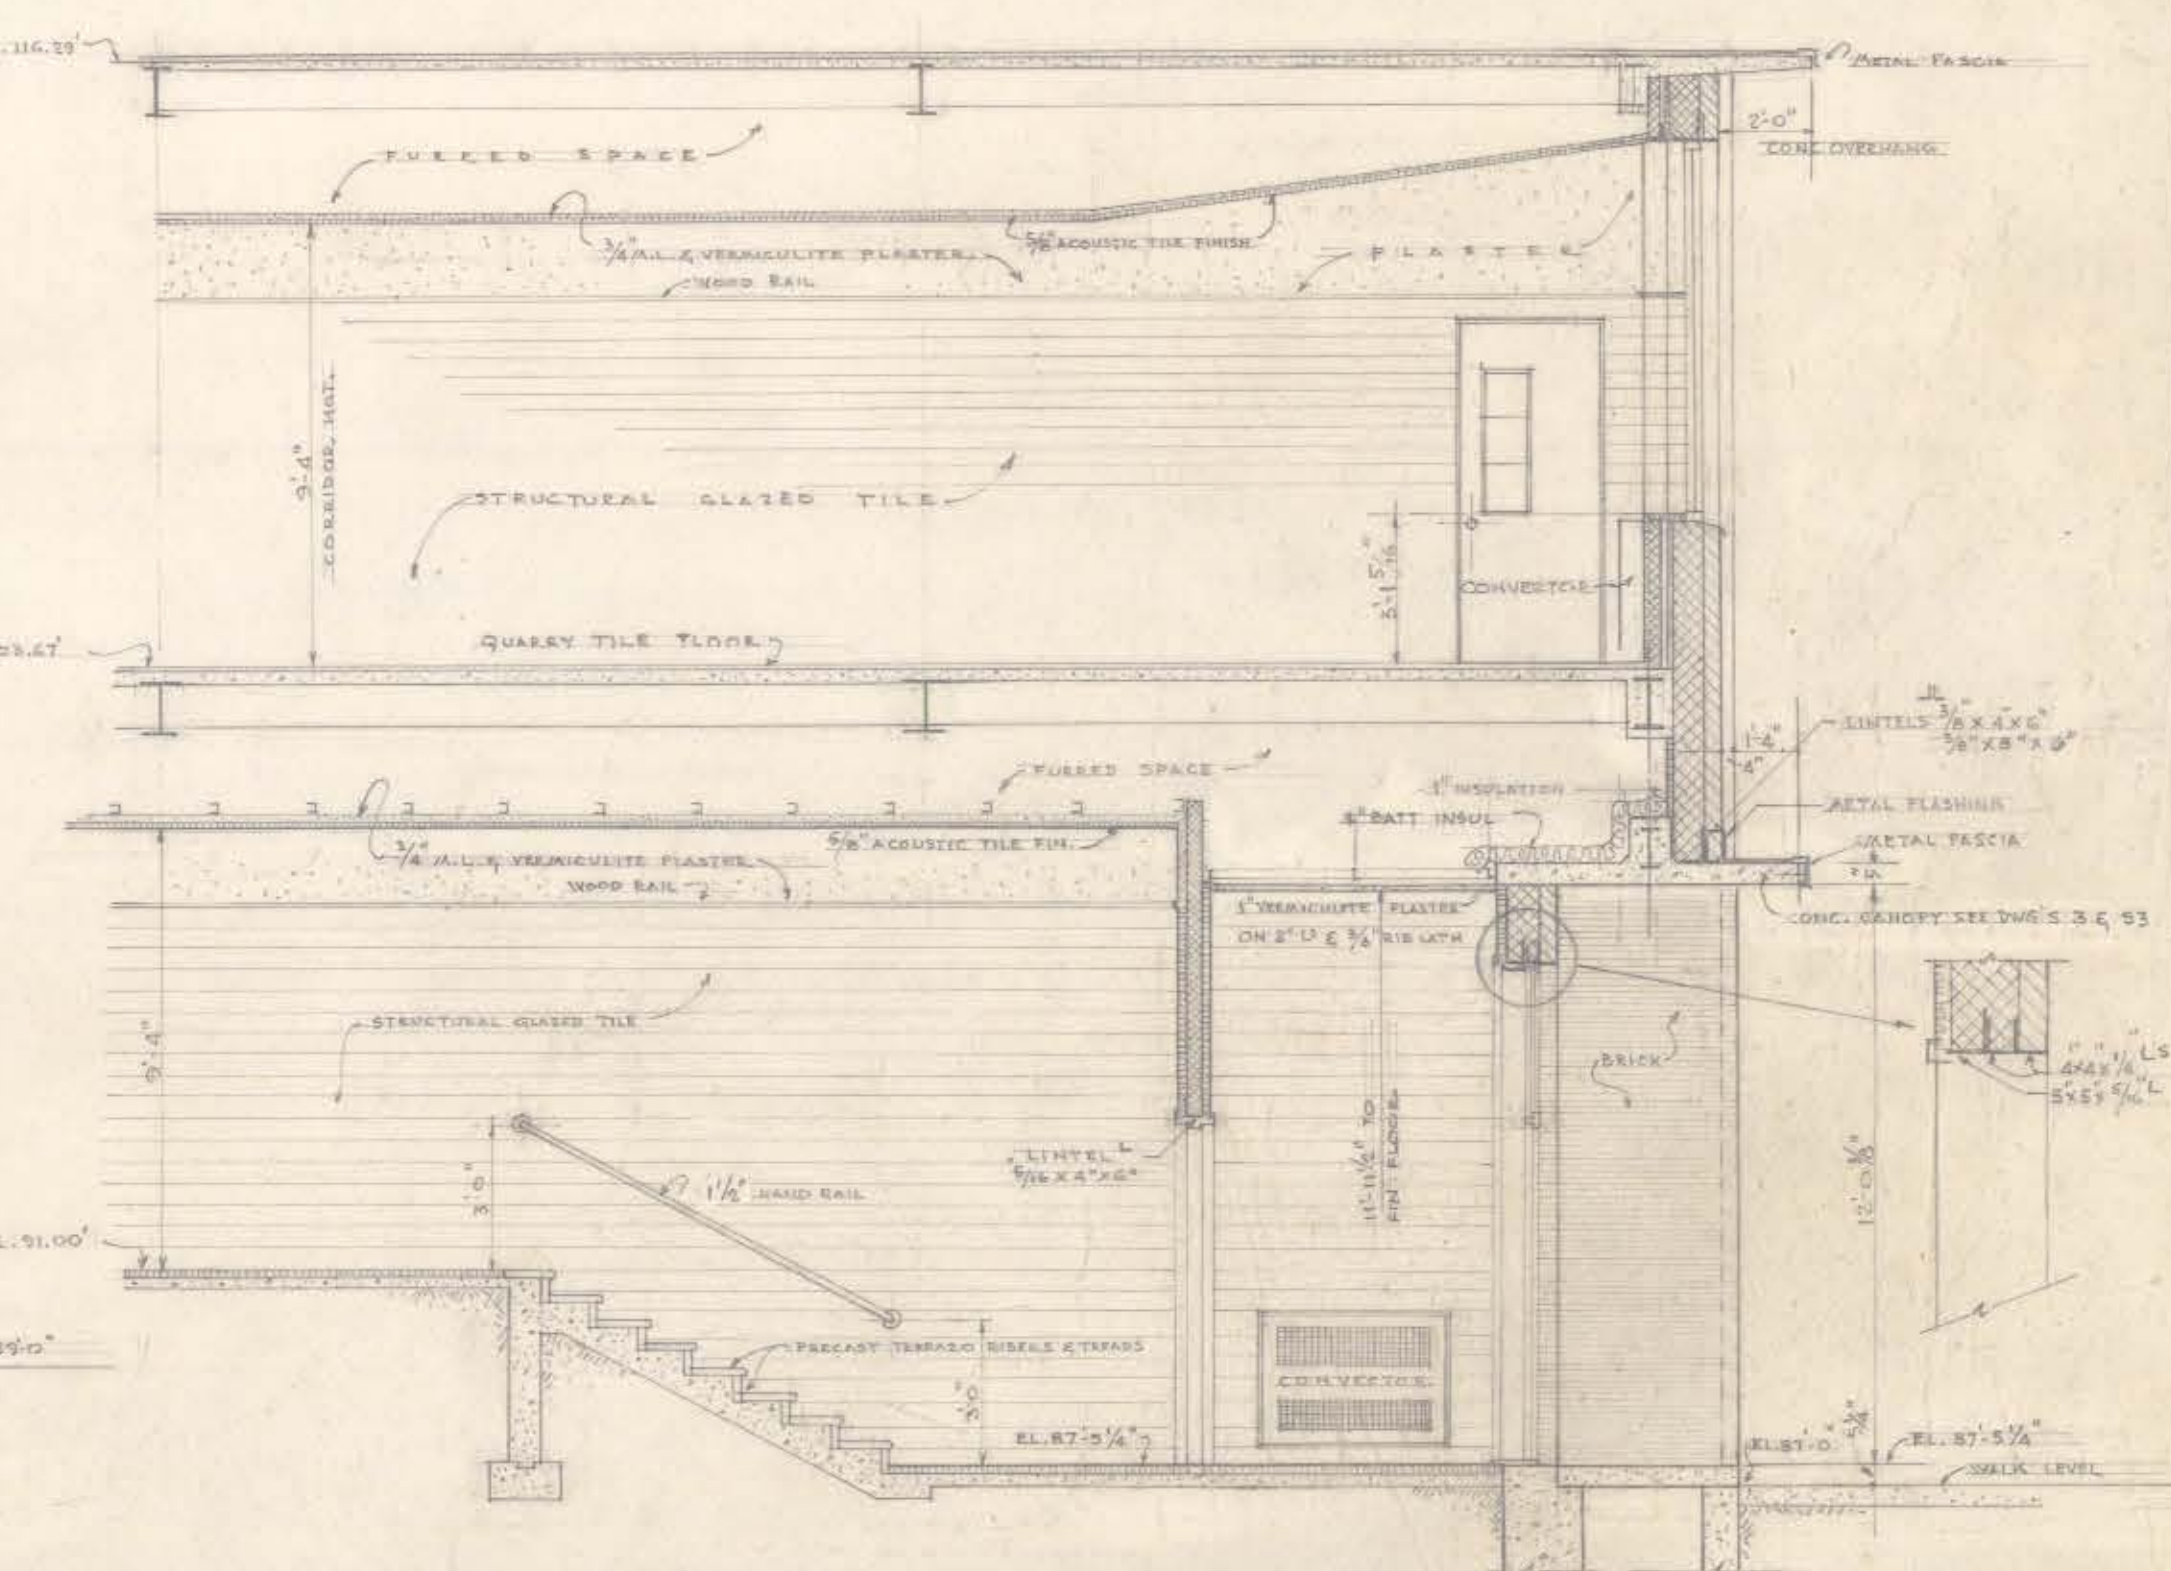
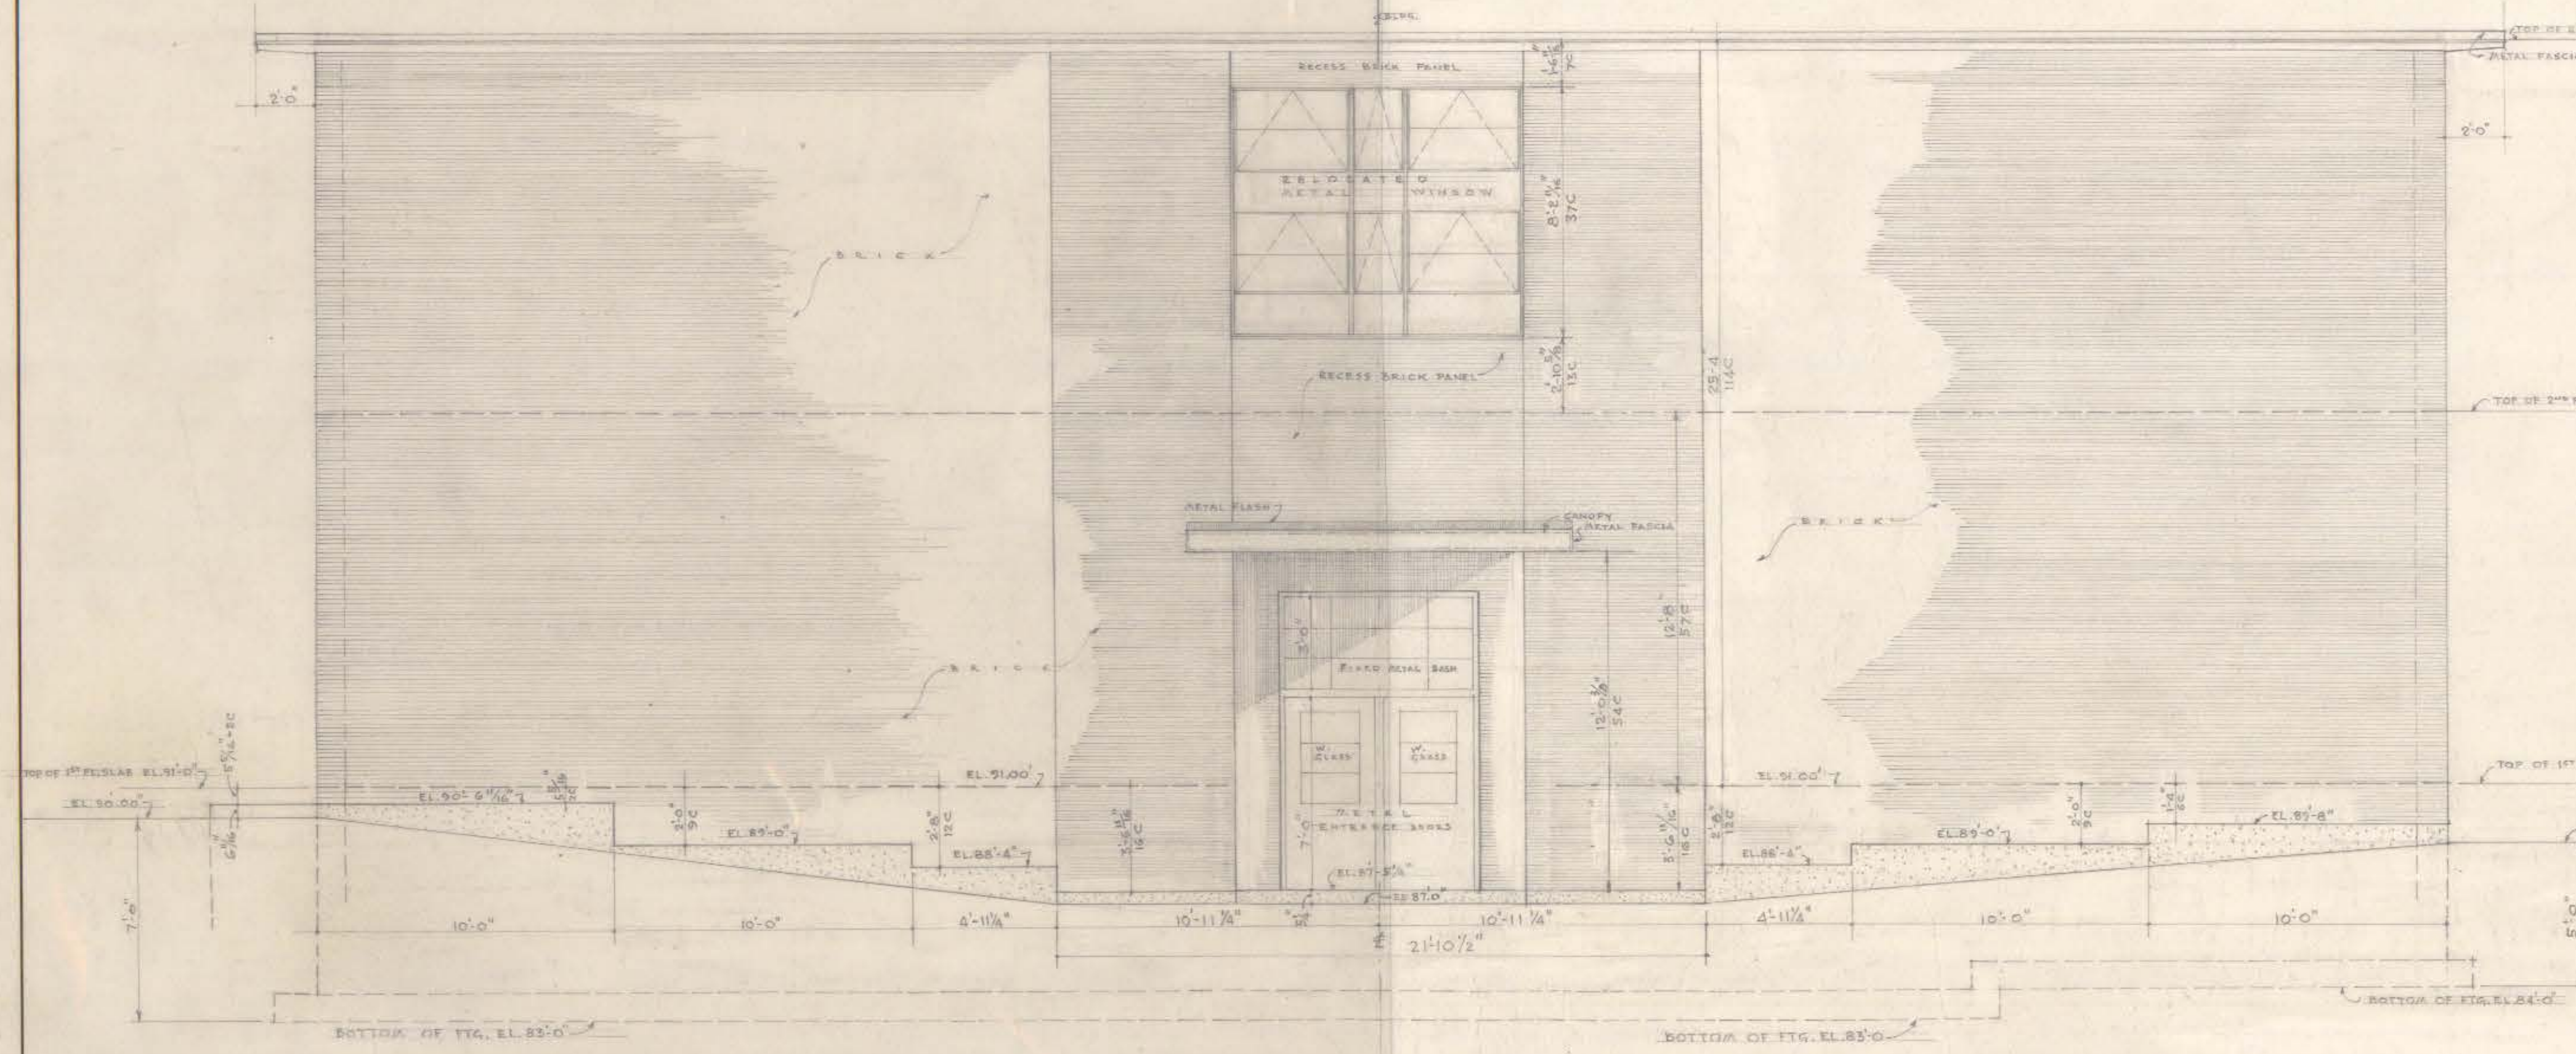


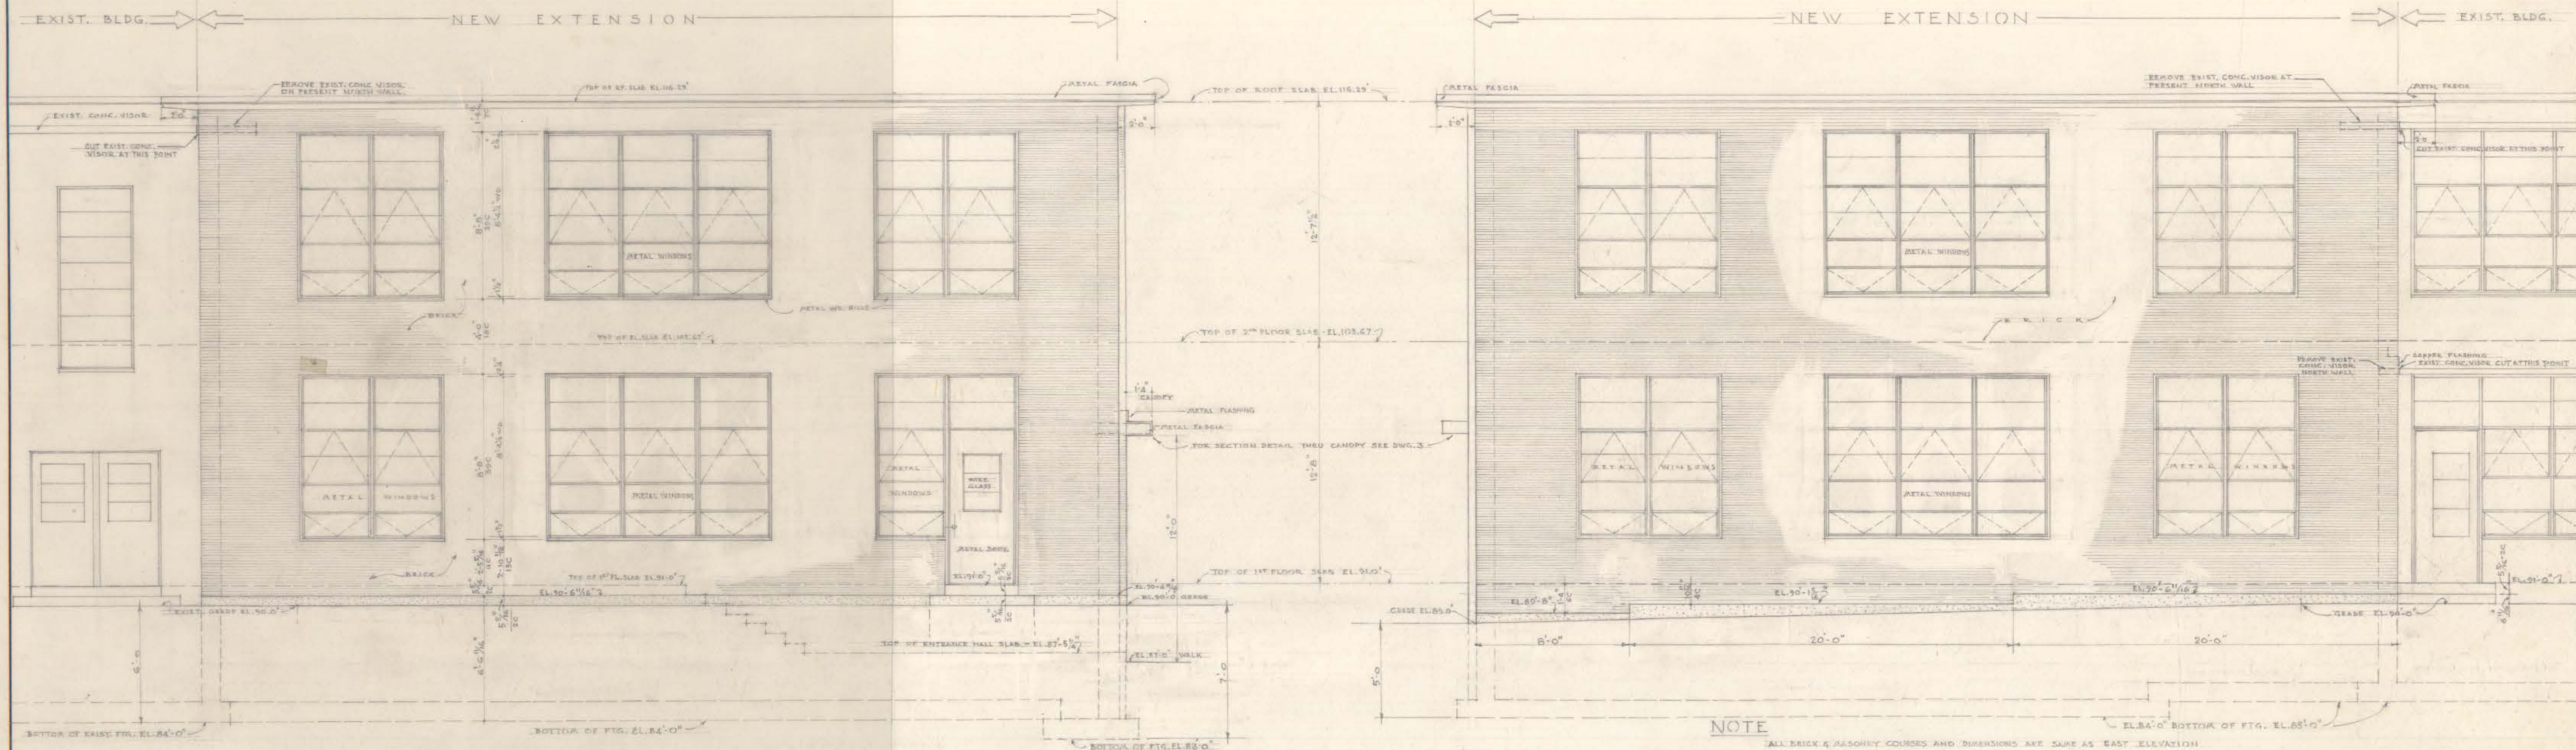

CITY OF HARTFORD, CONNECTICUT DEPARTMENT OF ENGINEERING		
MARK TWAIN SCHOOL ADDITION LYME & BURNHAM STS. HARTFORD, CONN.		DWG. NO. 6
SUBMITTED <i>Mark Twain School</i>	RECOMMENDED <i>David P. T. [Signature]</i>	APPROVED <i>[Signature]</i>
DESIGN <i>[Signature]</i>	DRAWN <i>[Signature]</i>	DAYBOOK NO. 097017
TRACED <i>[Signature]</i>	CHECK <i>[Signature]</i>	DATE APRIL 16-1962

VERIFY EXISTING CONDITIONS
AND DIMENSIONS AT BUILDING