




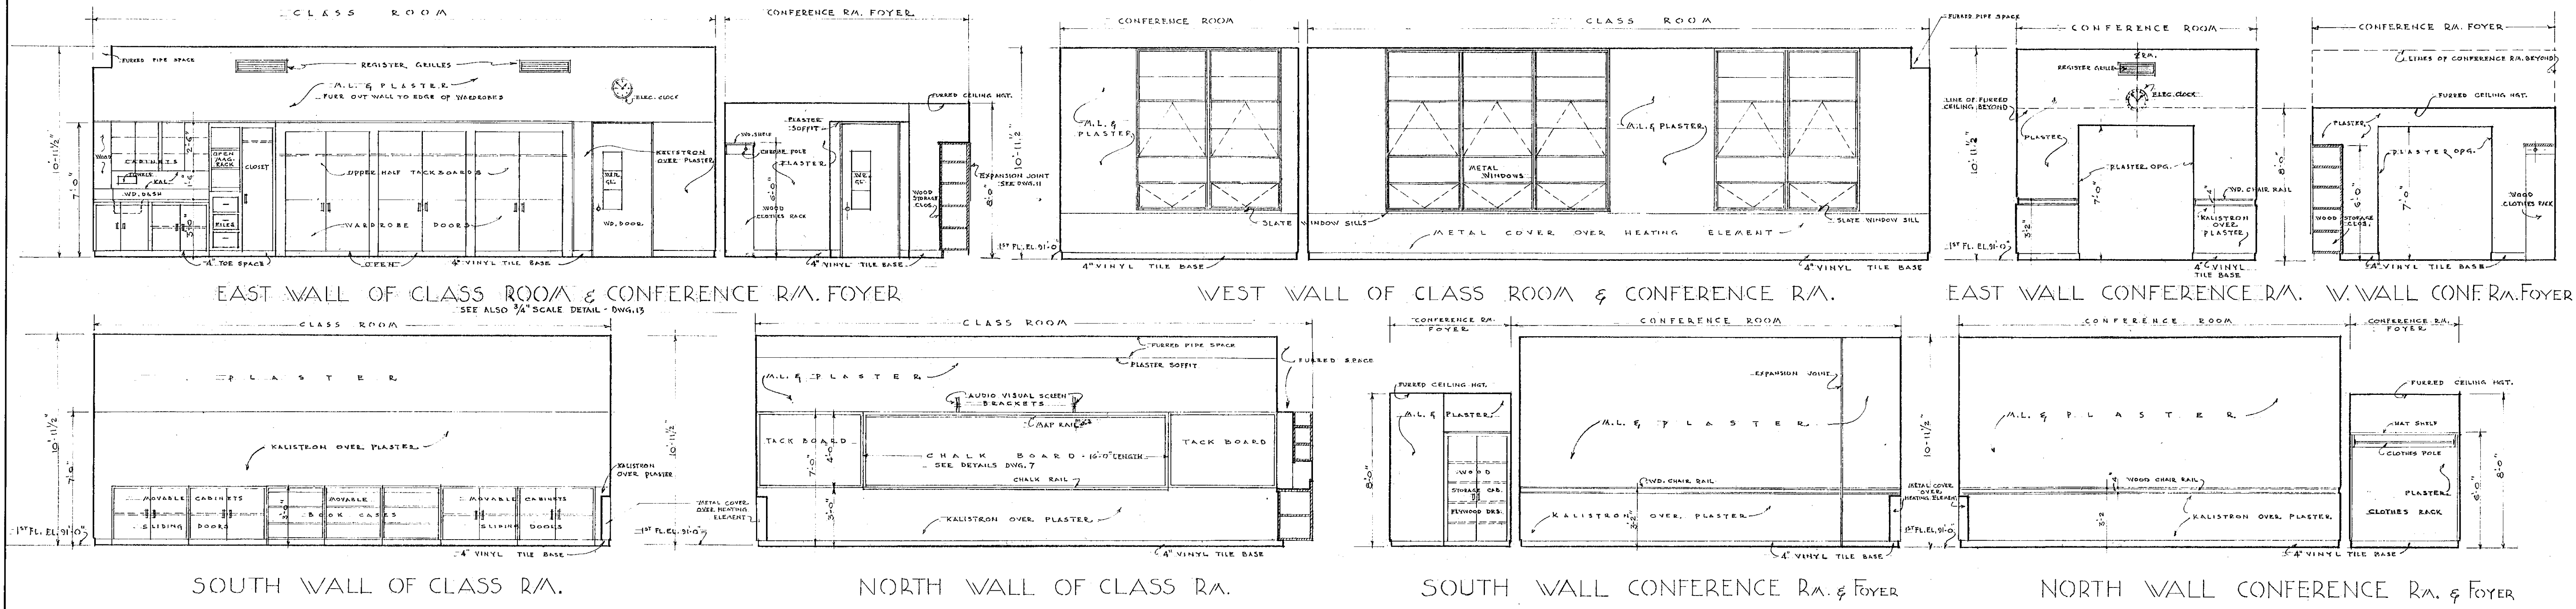

INTERIOR ELEVATIONS OF CLASS ROOM & CONFERENCE ROOM - 1ST FLOOR SCALE 1/4"=1'-0"

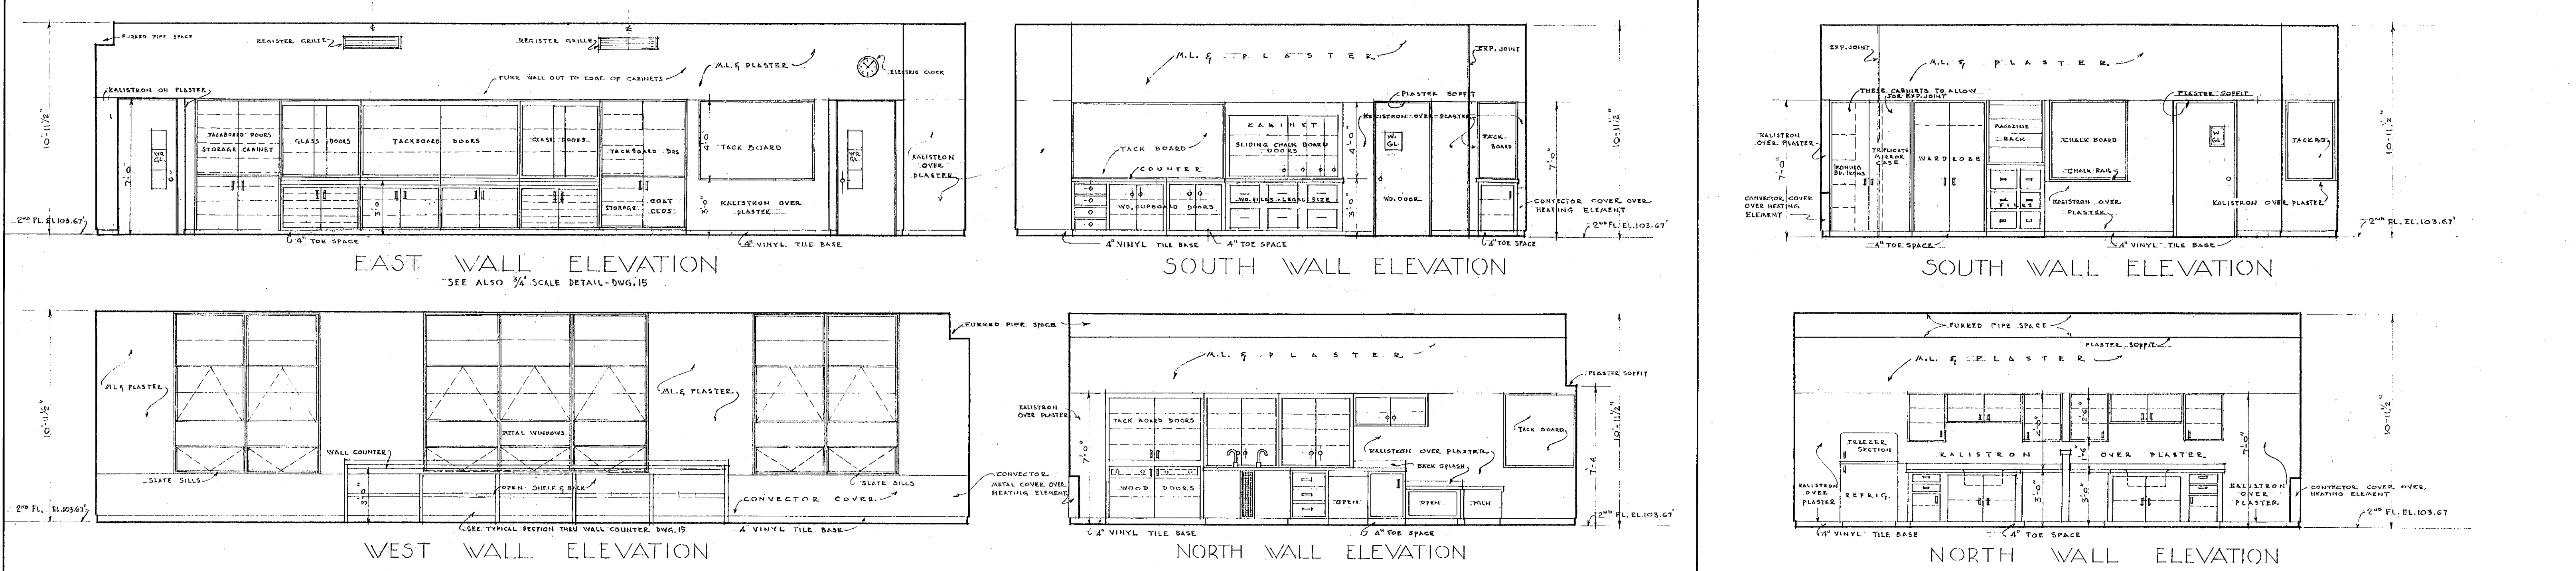

INTERIOR ELEVATIONS OF ARTS & CRAFTS ROOM - 2ND FLOOR SCALE 1/4"=1'-0"

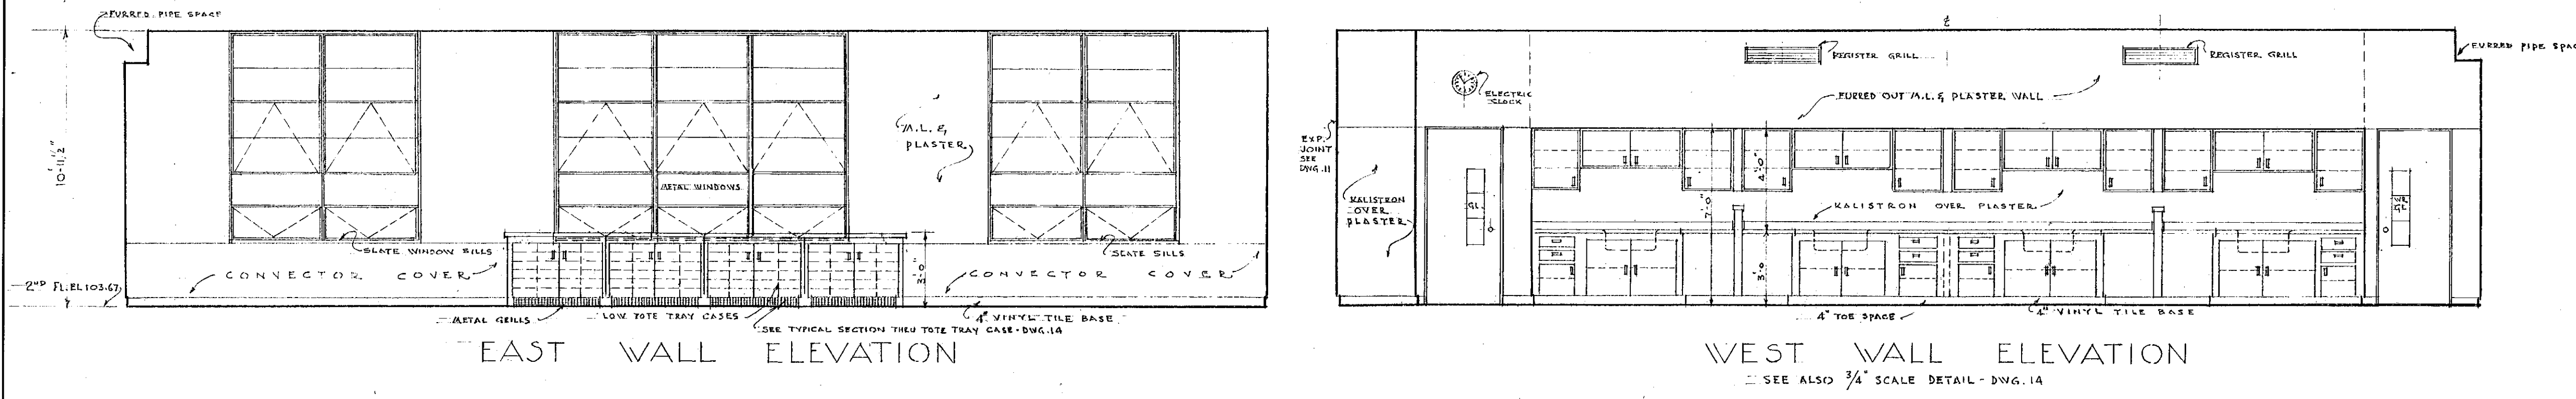

INTERIOR ELEVATIONS OF HOME/MAKING CLASS R.M. - 2ND FLOOR SCALE 1/4"=1'-0"

INTERIORS

CITY OF HARTFORD, CONNECTICUT DEPARTMENT OF ENGINEERING		
MARK TWAIN SCHOOL ADDITION LYME & BURNHAM STS. HARTFORD, CONN.		DWG. NO. 88
SUBMITTED [Signature]	RECOMMENDED [Signature]	APPROVED [Signature]
DESIGN: P.J.T.	DRAWN: C.B.	DAYBOOK NO. 097015H-1
TRACED: []	CHECK: W.B.	DATE: APRIL 16, 1962

VERIFY EXISTING CONDITIONS
AND DIMENSIONS AT BUILDING