
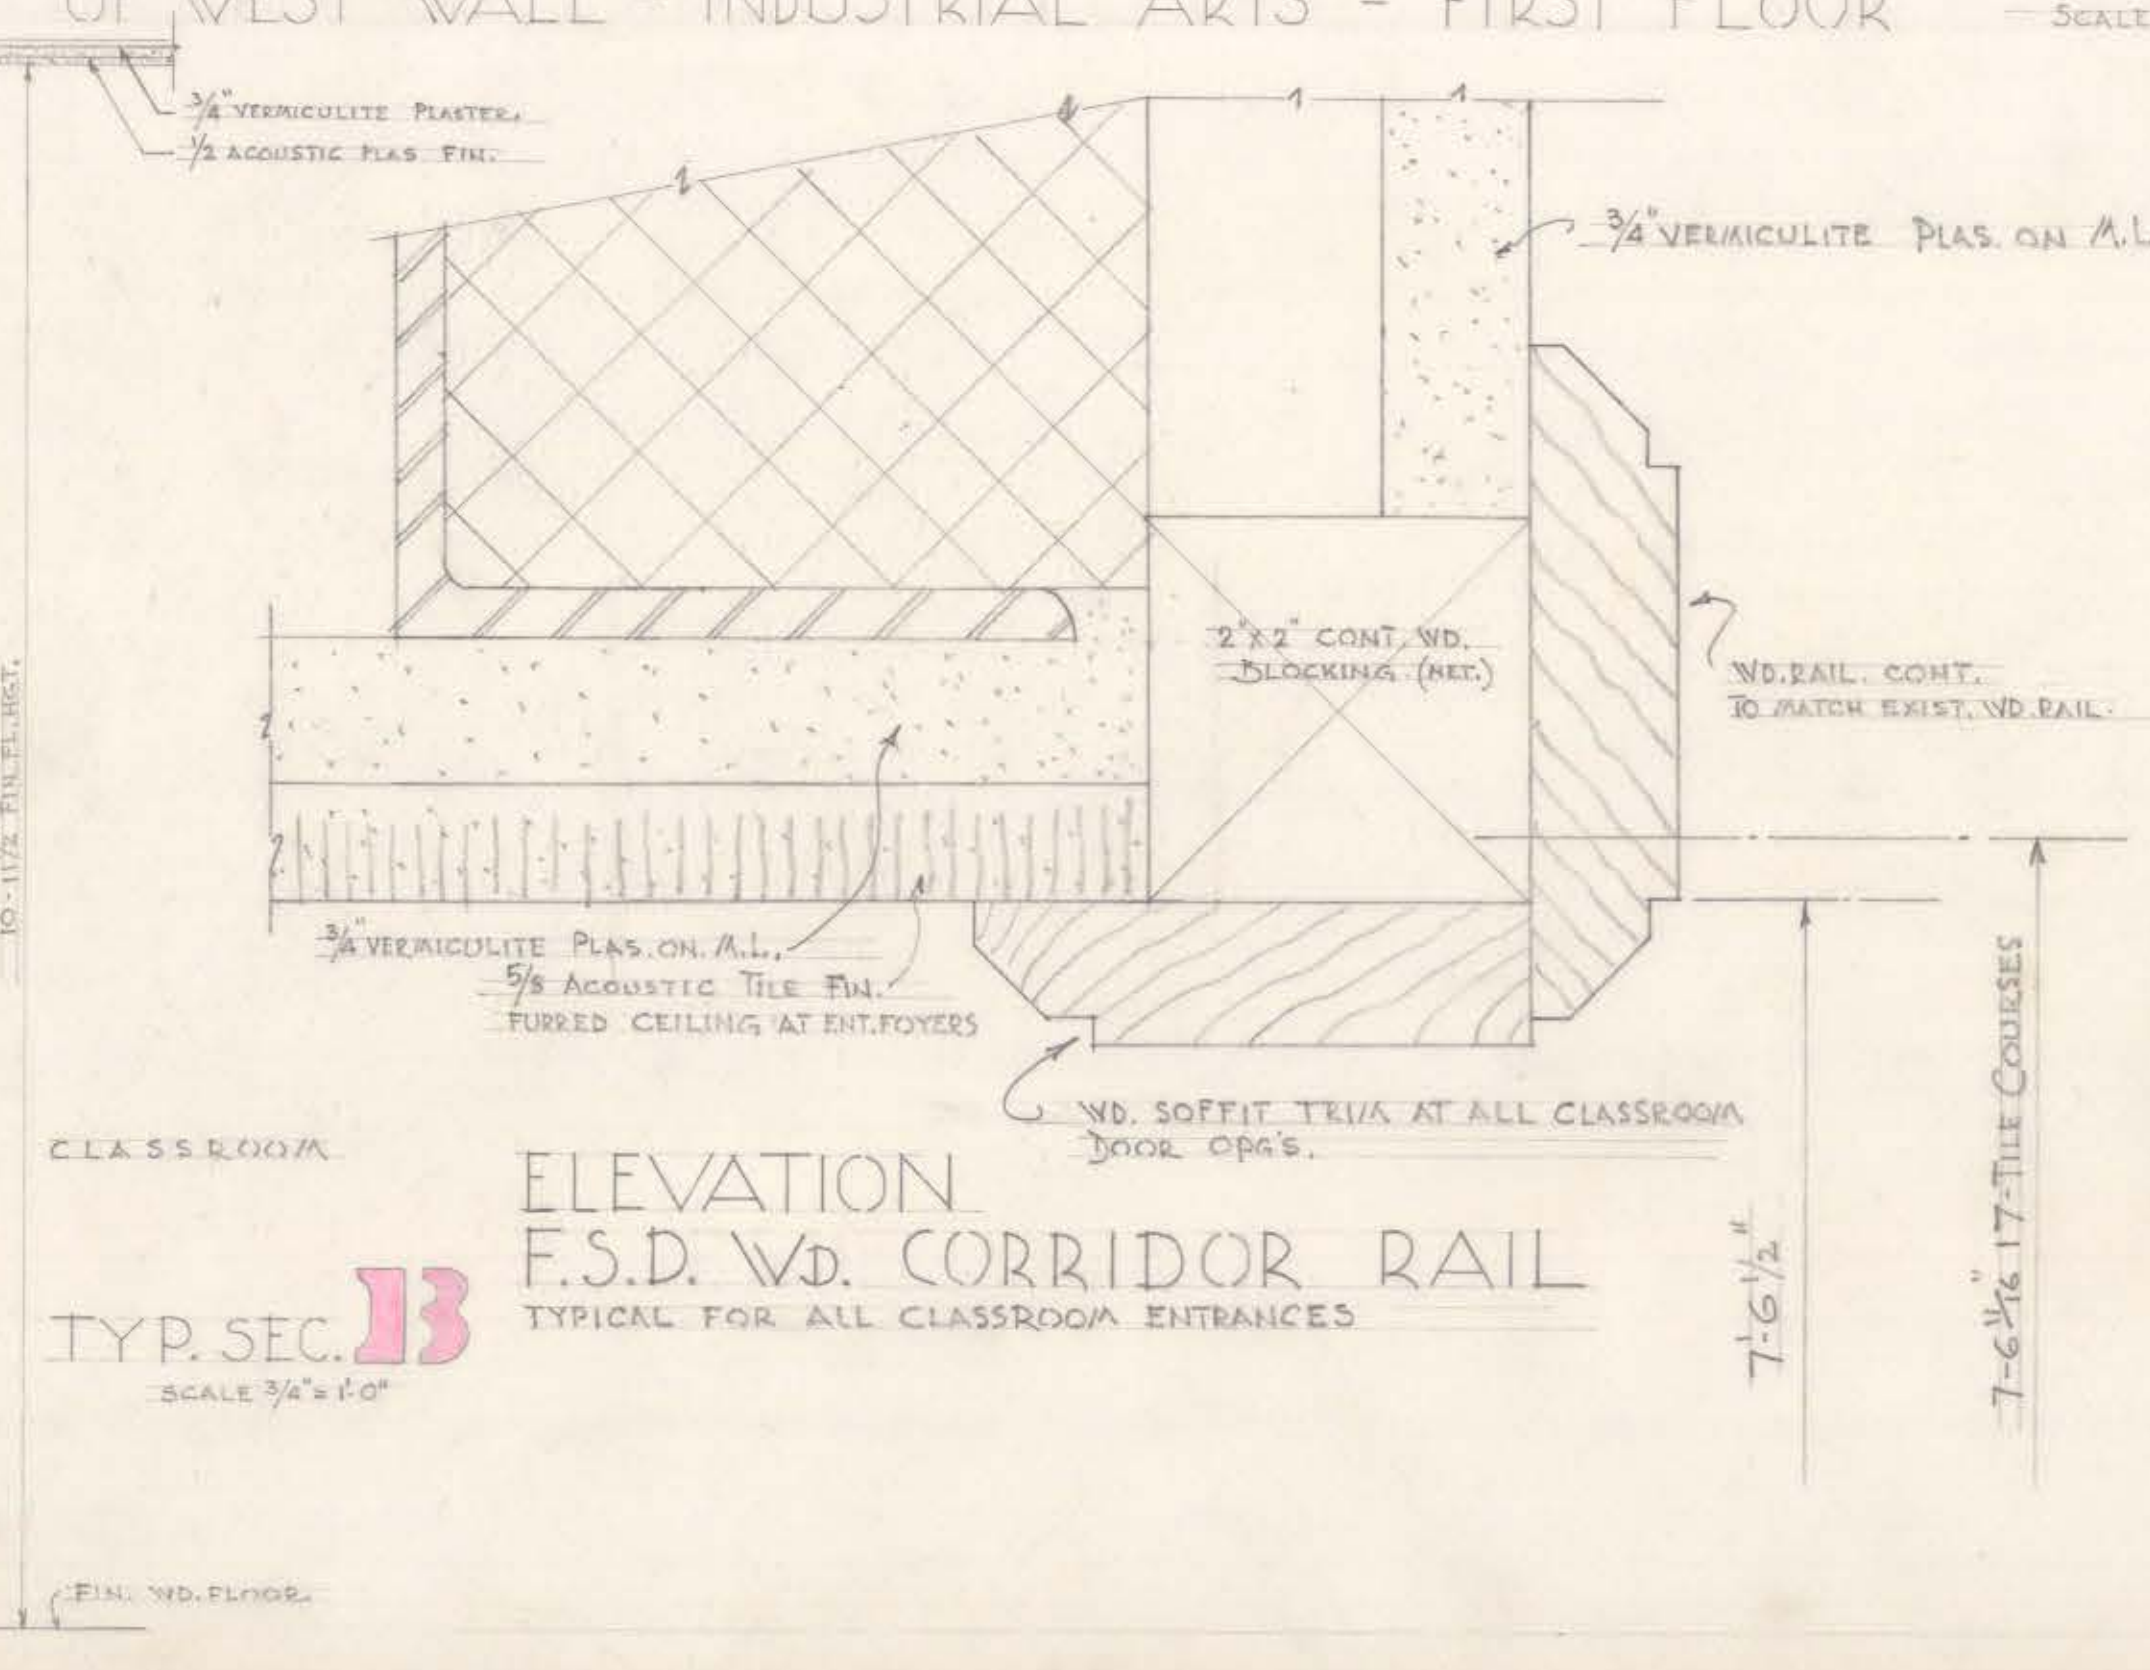
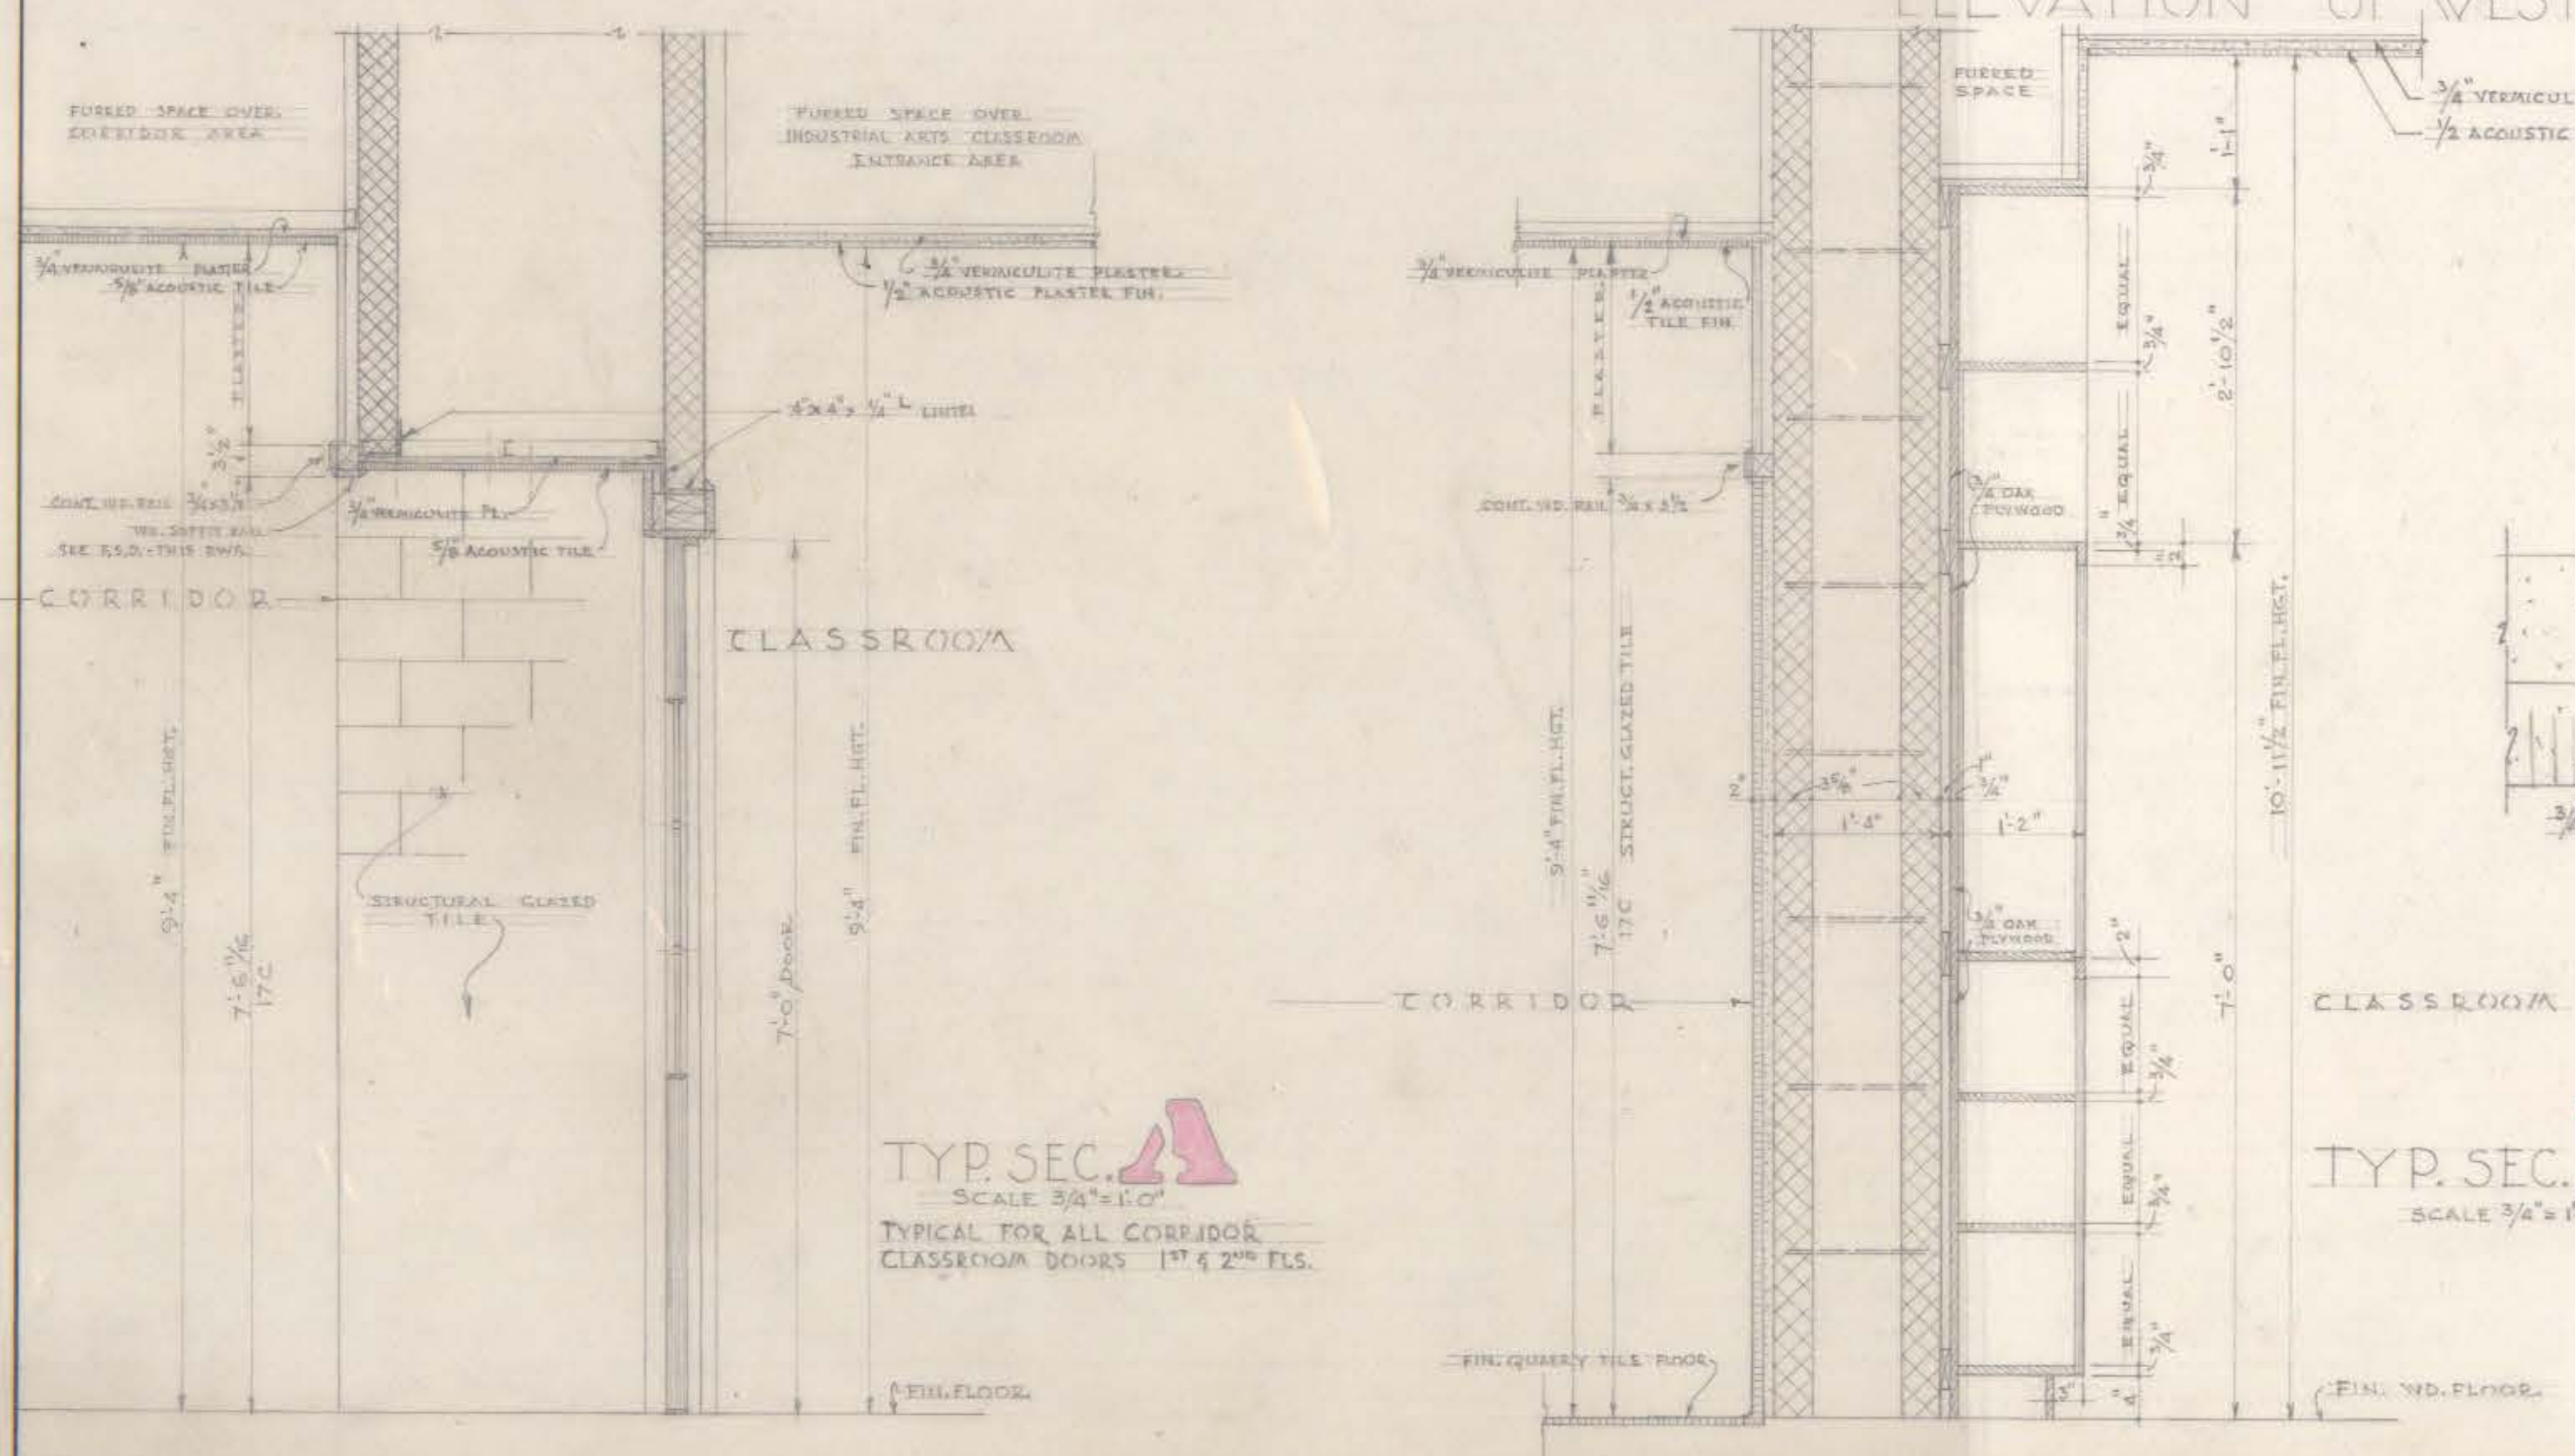
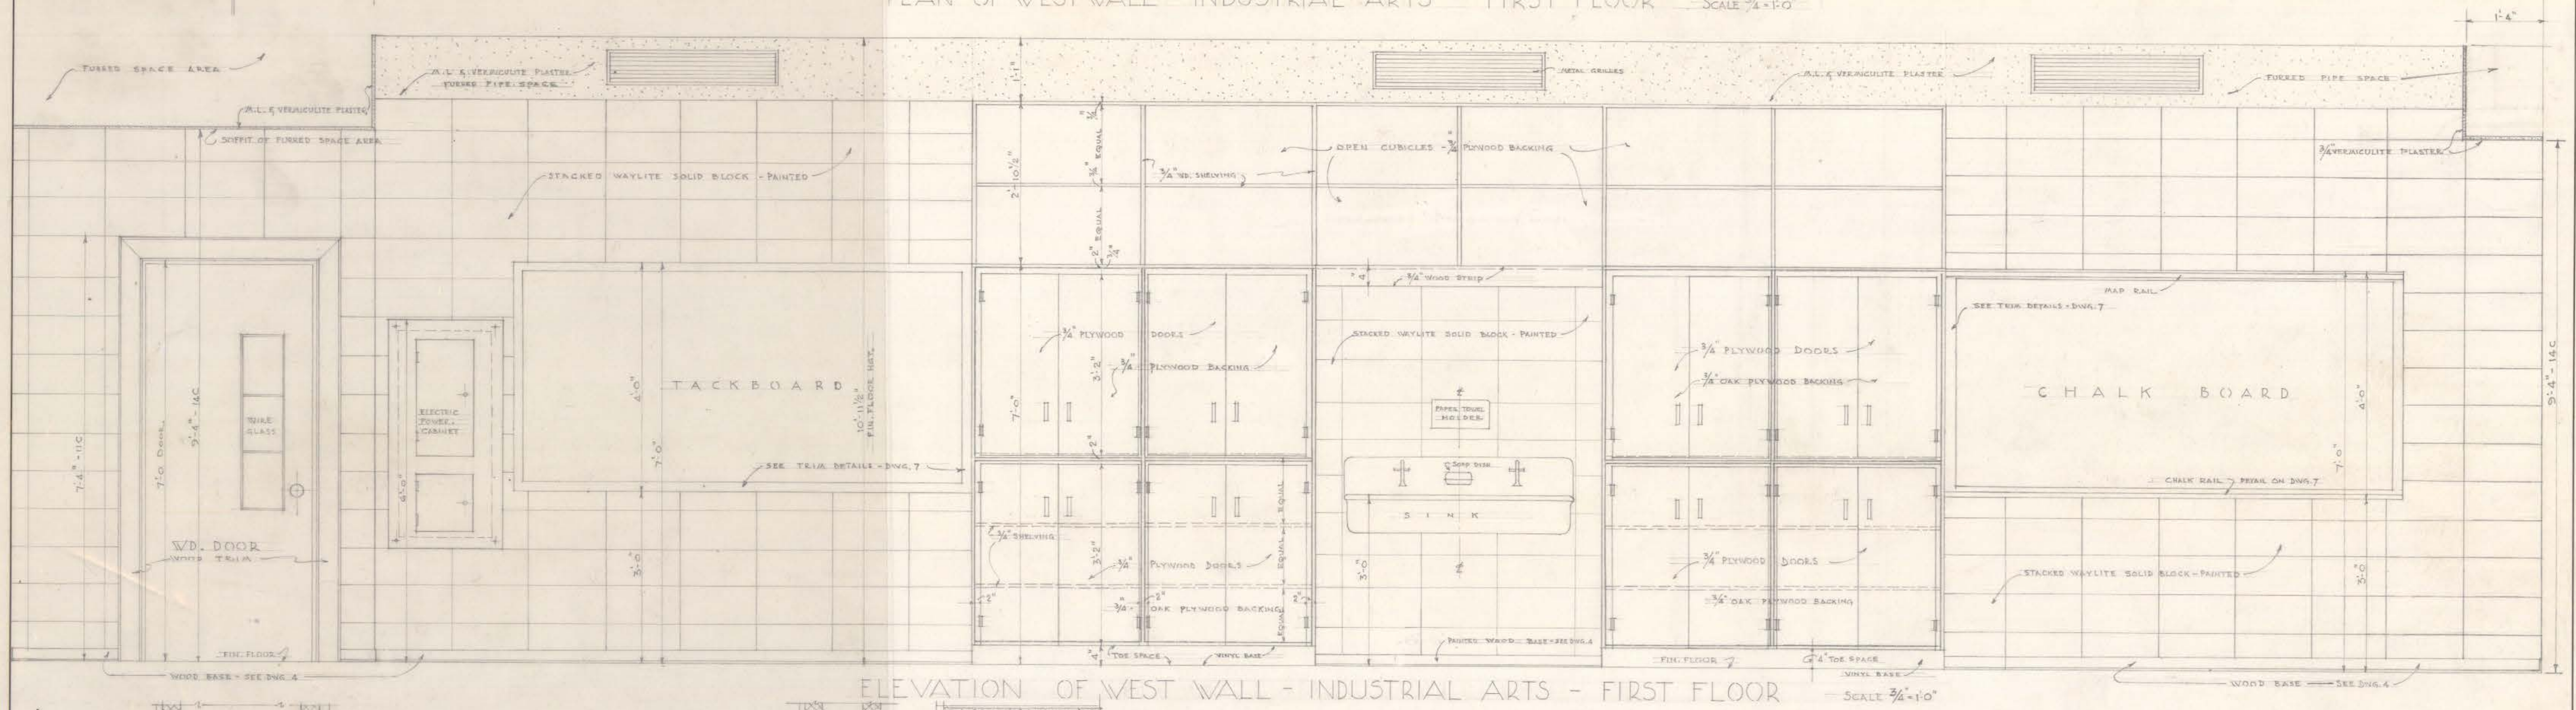


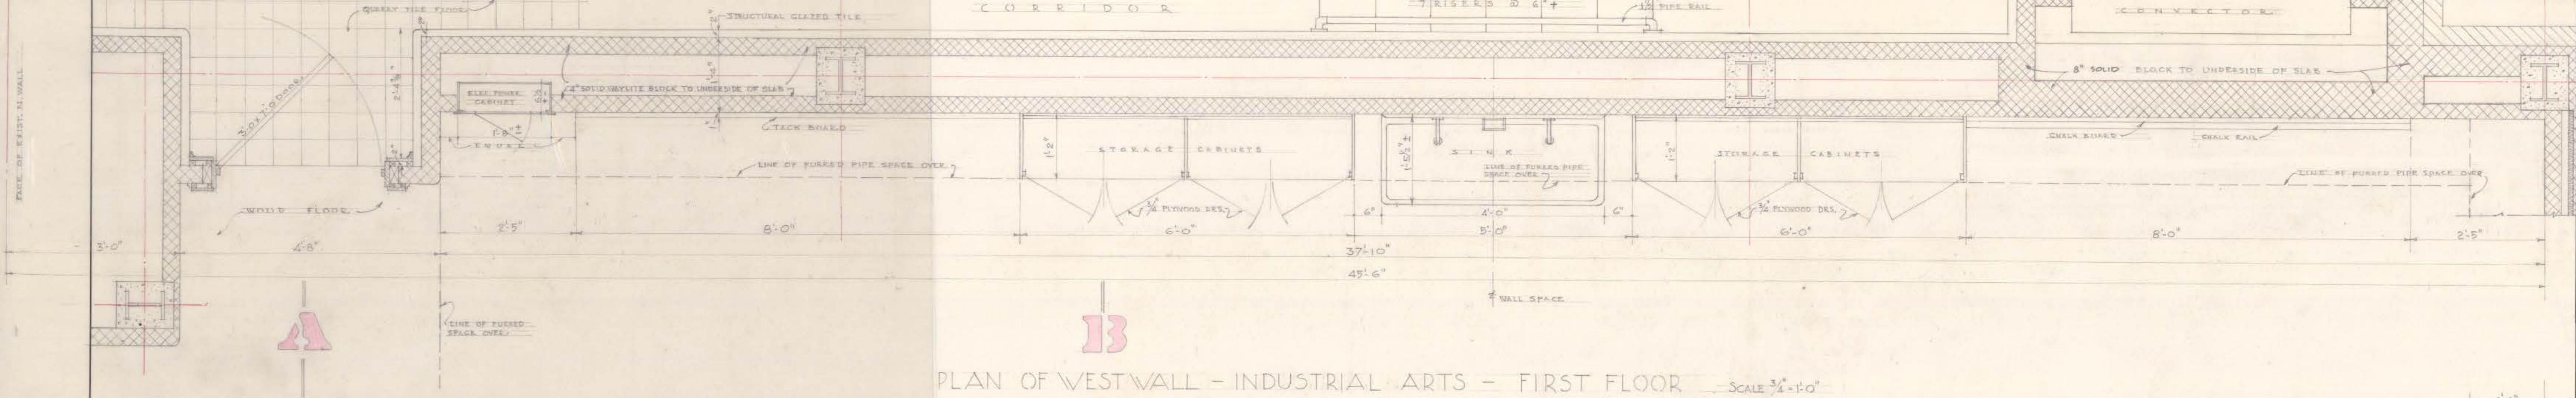

CITY OF HARTFORD, CONNECTICUT DEPARTMENT OF ENGINEERING		
MARK TWAIN SCHOOL ADDITION, 100 E. BURNHAM STS. HARTFORD, CONN.	DESIGNED BY J. J. J. J.	DWG. NO. 12
RECOMMENDED BY Daniel S. T. T. T.	APPROVED BY CITY ARCHITECT	CITY ENGINEER
DESIGN J. J. J. J.	DRAWN C. B. J.	DATE APRIL 16-1962

VERIFY EXISTING CONDITIONS
AND DIMENSIONS AT BUILDING