

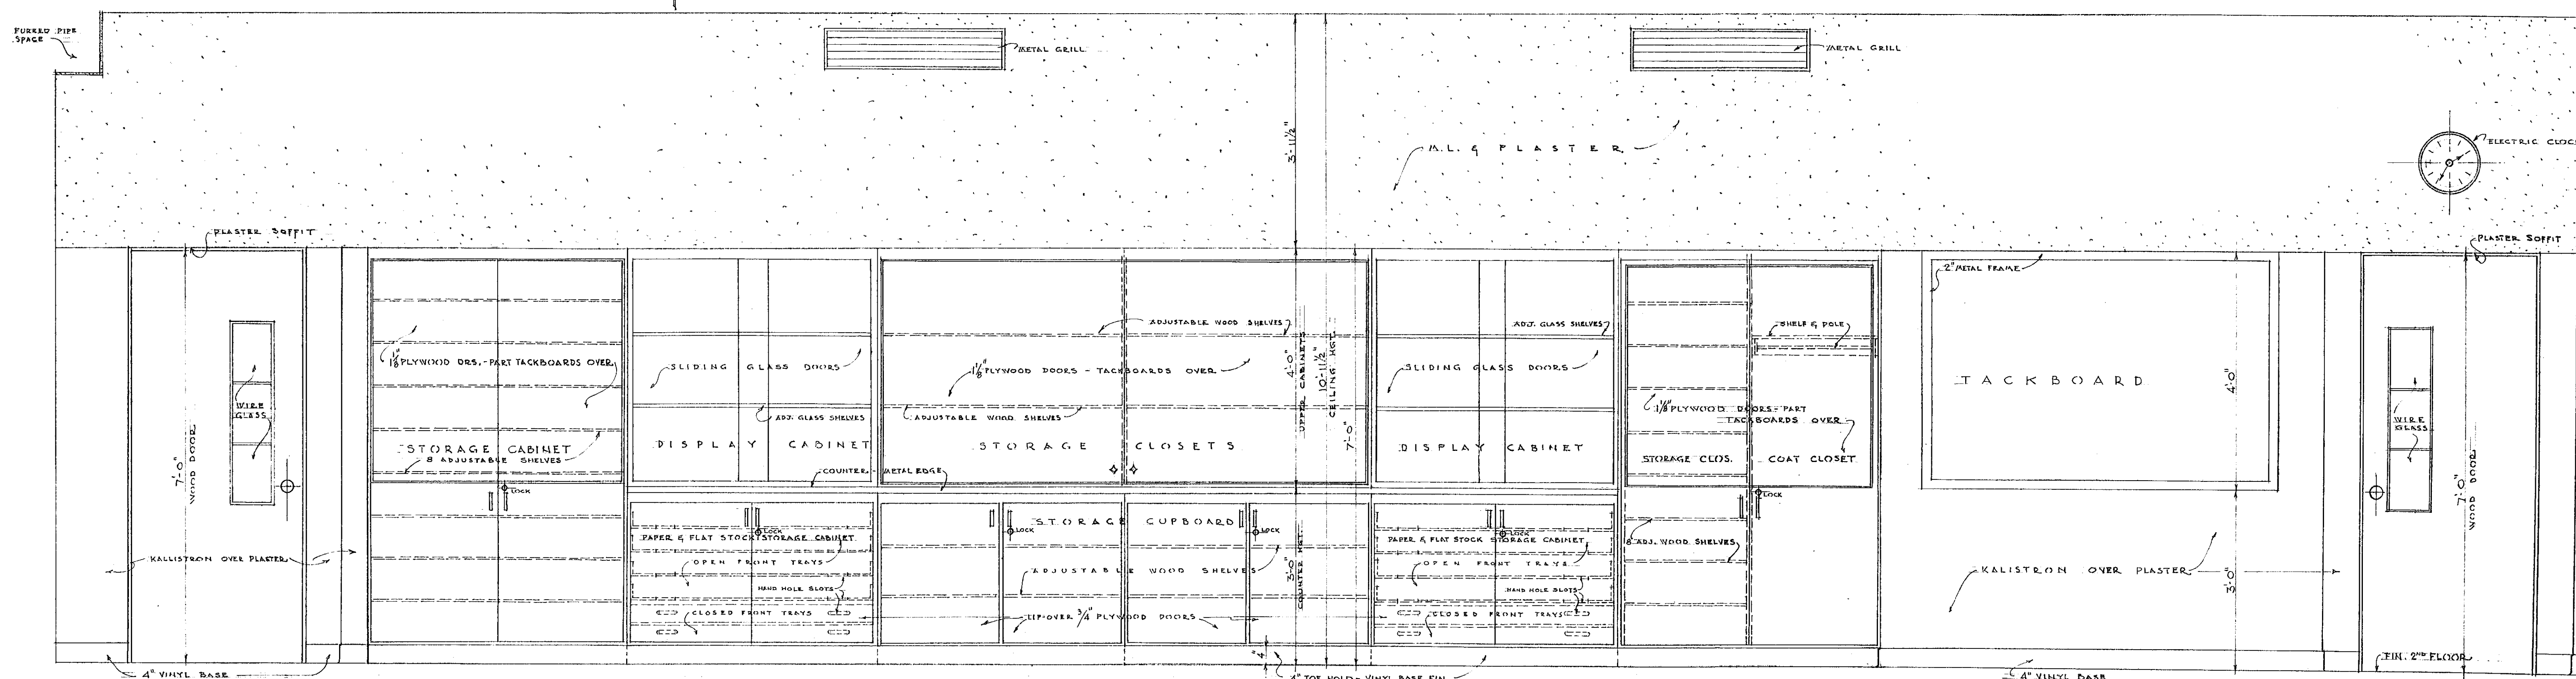


PLAN OF EAST WALL - ARTS & CRAFTS - SECOND FLOOR - Scale $\frac{3}{4}" = 1'-0"$

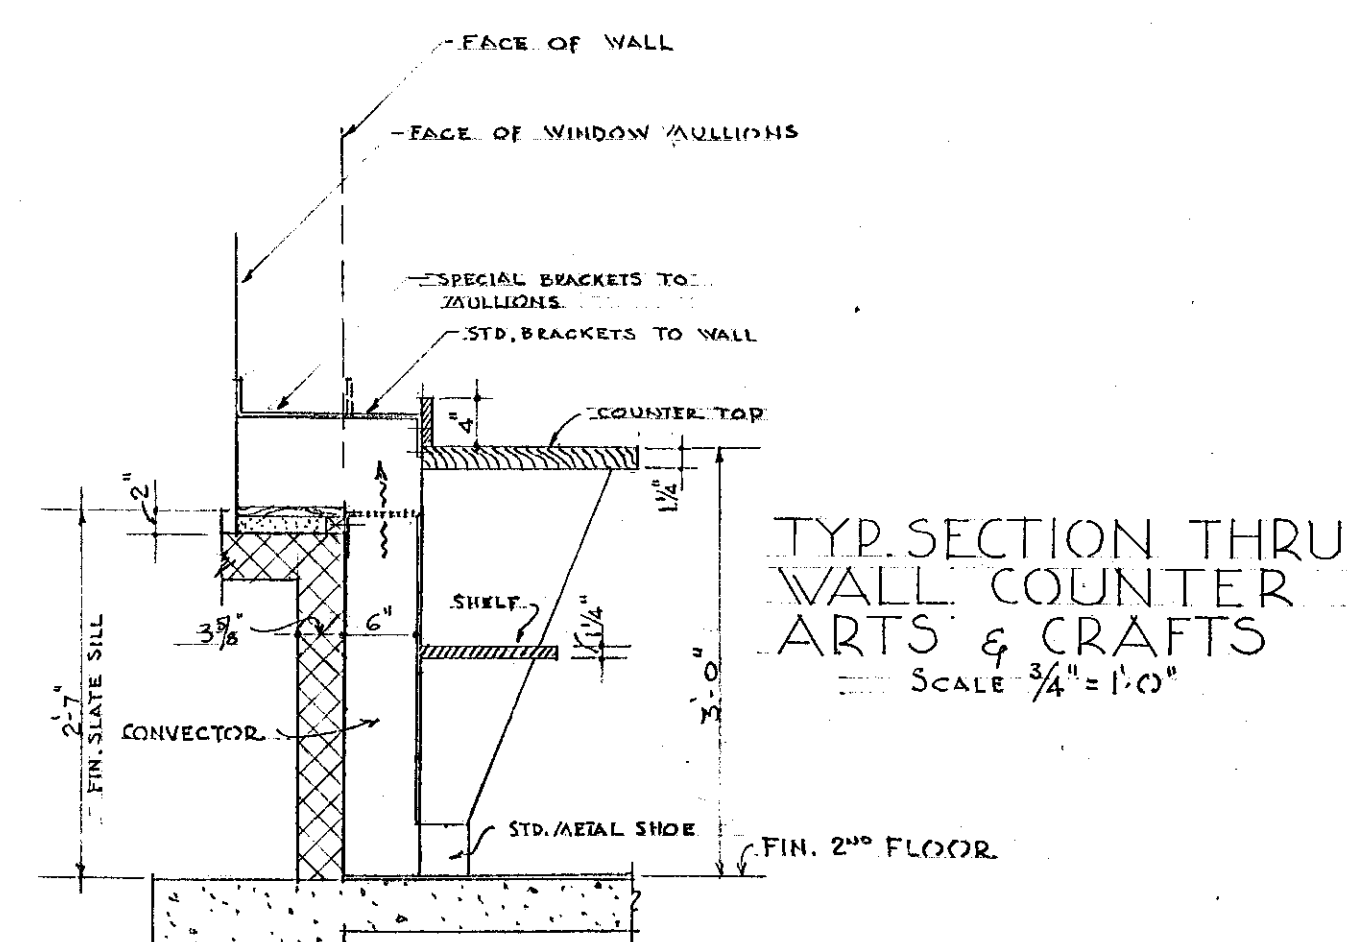

ELEVATION OF EAST WALL - ARTS & CRAFTS - SECOND FLOOR - Scale $\frac{3}{4}" = 1'-0"$

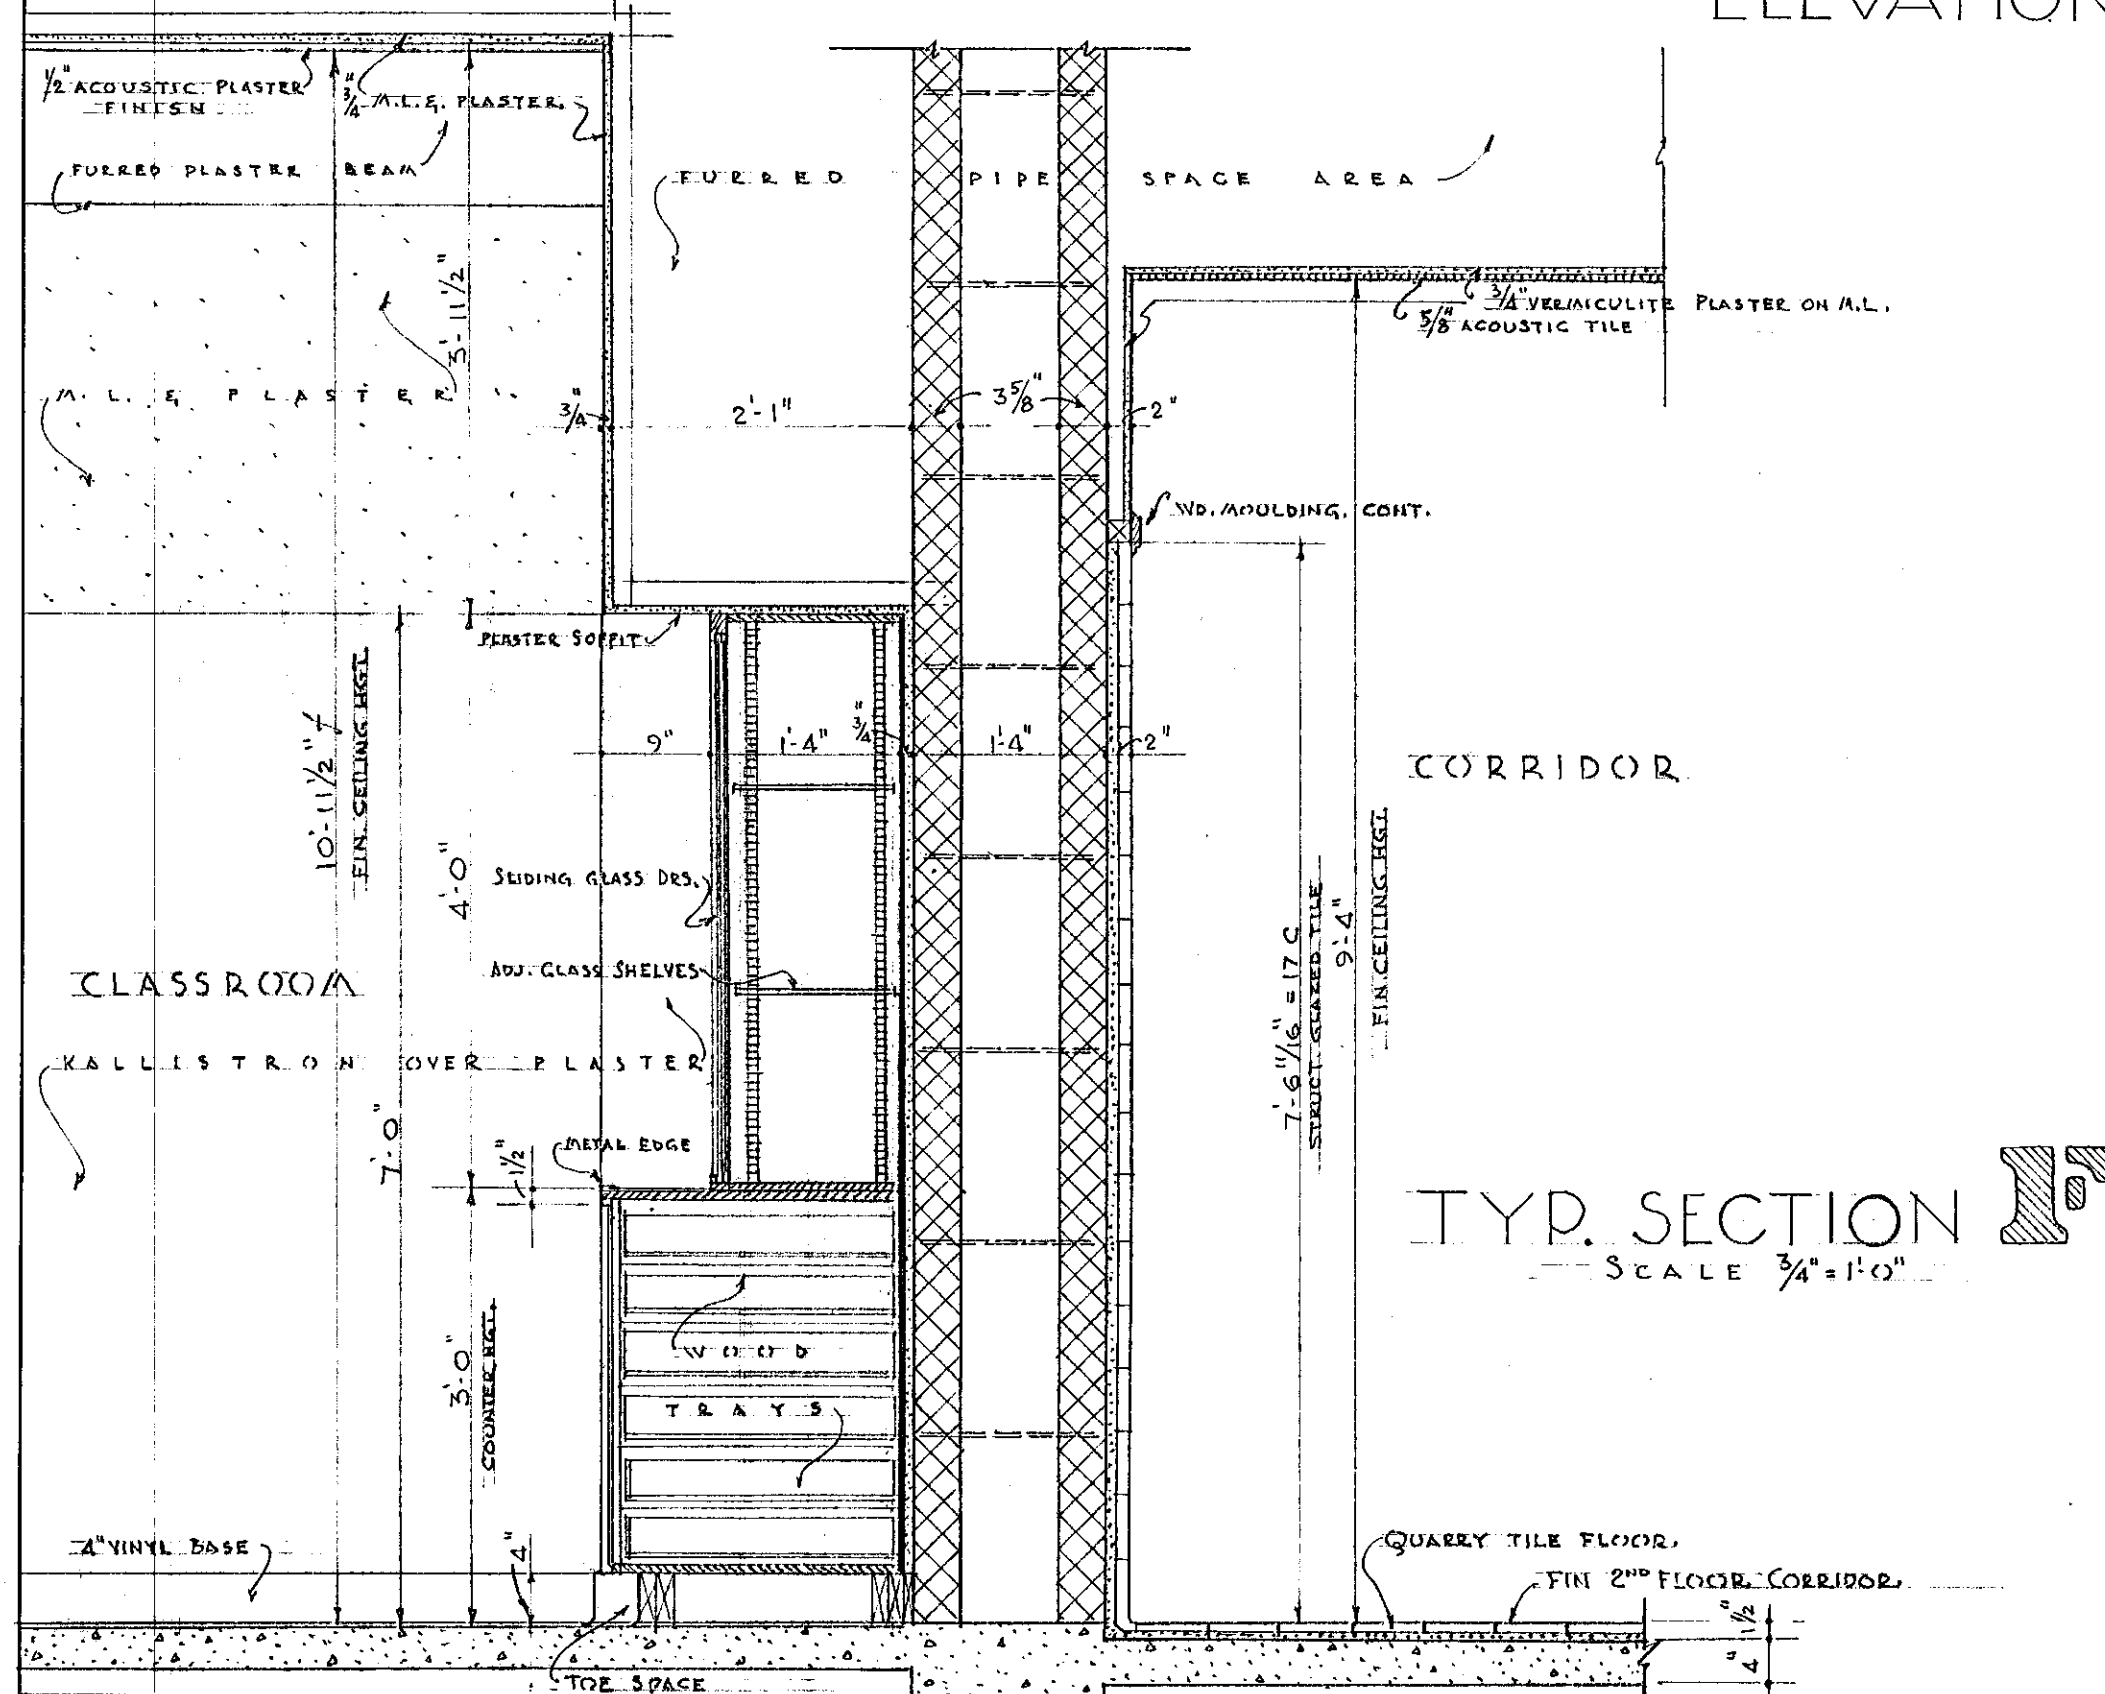

CITY OF HARTFORD, CONNECTICUT DEPARTMENT OF ENGINEERING		
MARK TWAIN SCHOOL ADDITION LYME & BURNHAM STS. HARTFORD, CONN.		DWG. No. 15
SUBMITTED <i>Arthur H. Paul</i>	RECOMMENDED <i>James H. Farrell</i>	APPROVED <i>Arthur H. Paul</i>
DESIGN - <i>E.H.T.</i>	DRAWN - <i>E.H.T.</i>	CITY ARCHITECT
TRACED	CHECK - <i>V.R.</i>	CITY ENGINEER
DAYBOOK NO. 09701-0		DATE APRIL 16-1962

VERIFY EXISTING CONDITIONS
AND DIMENSIONS AT BUILDING