


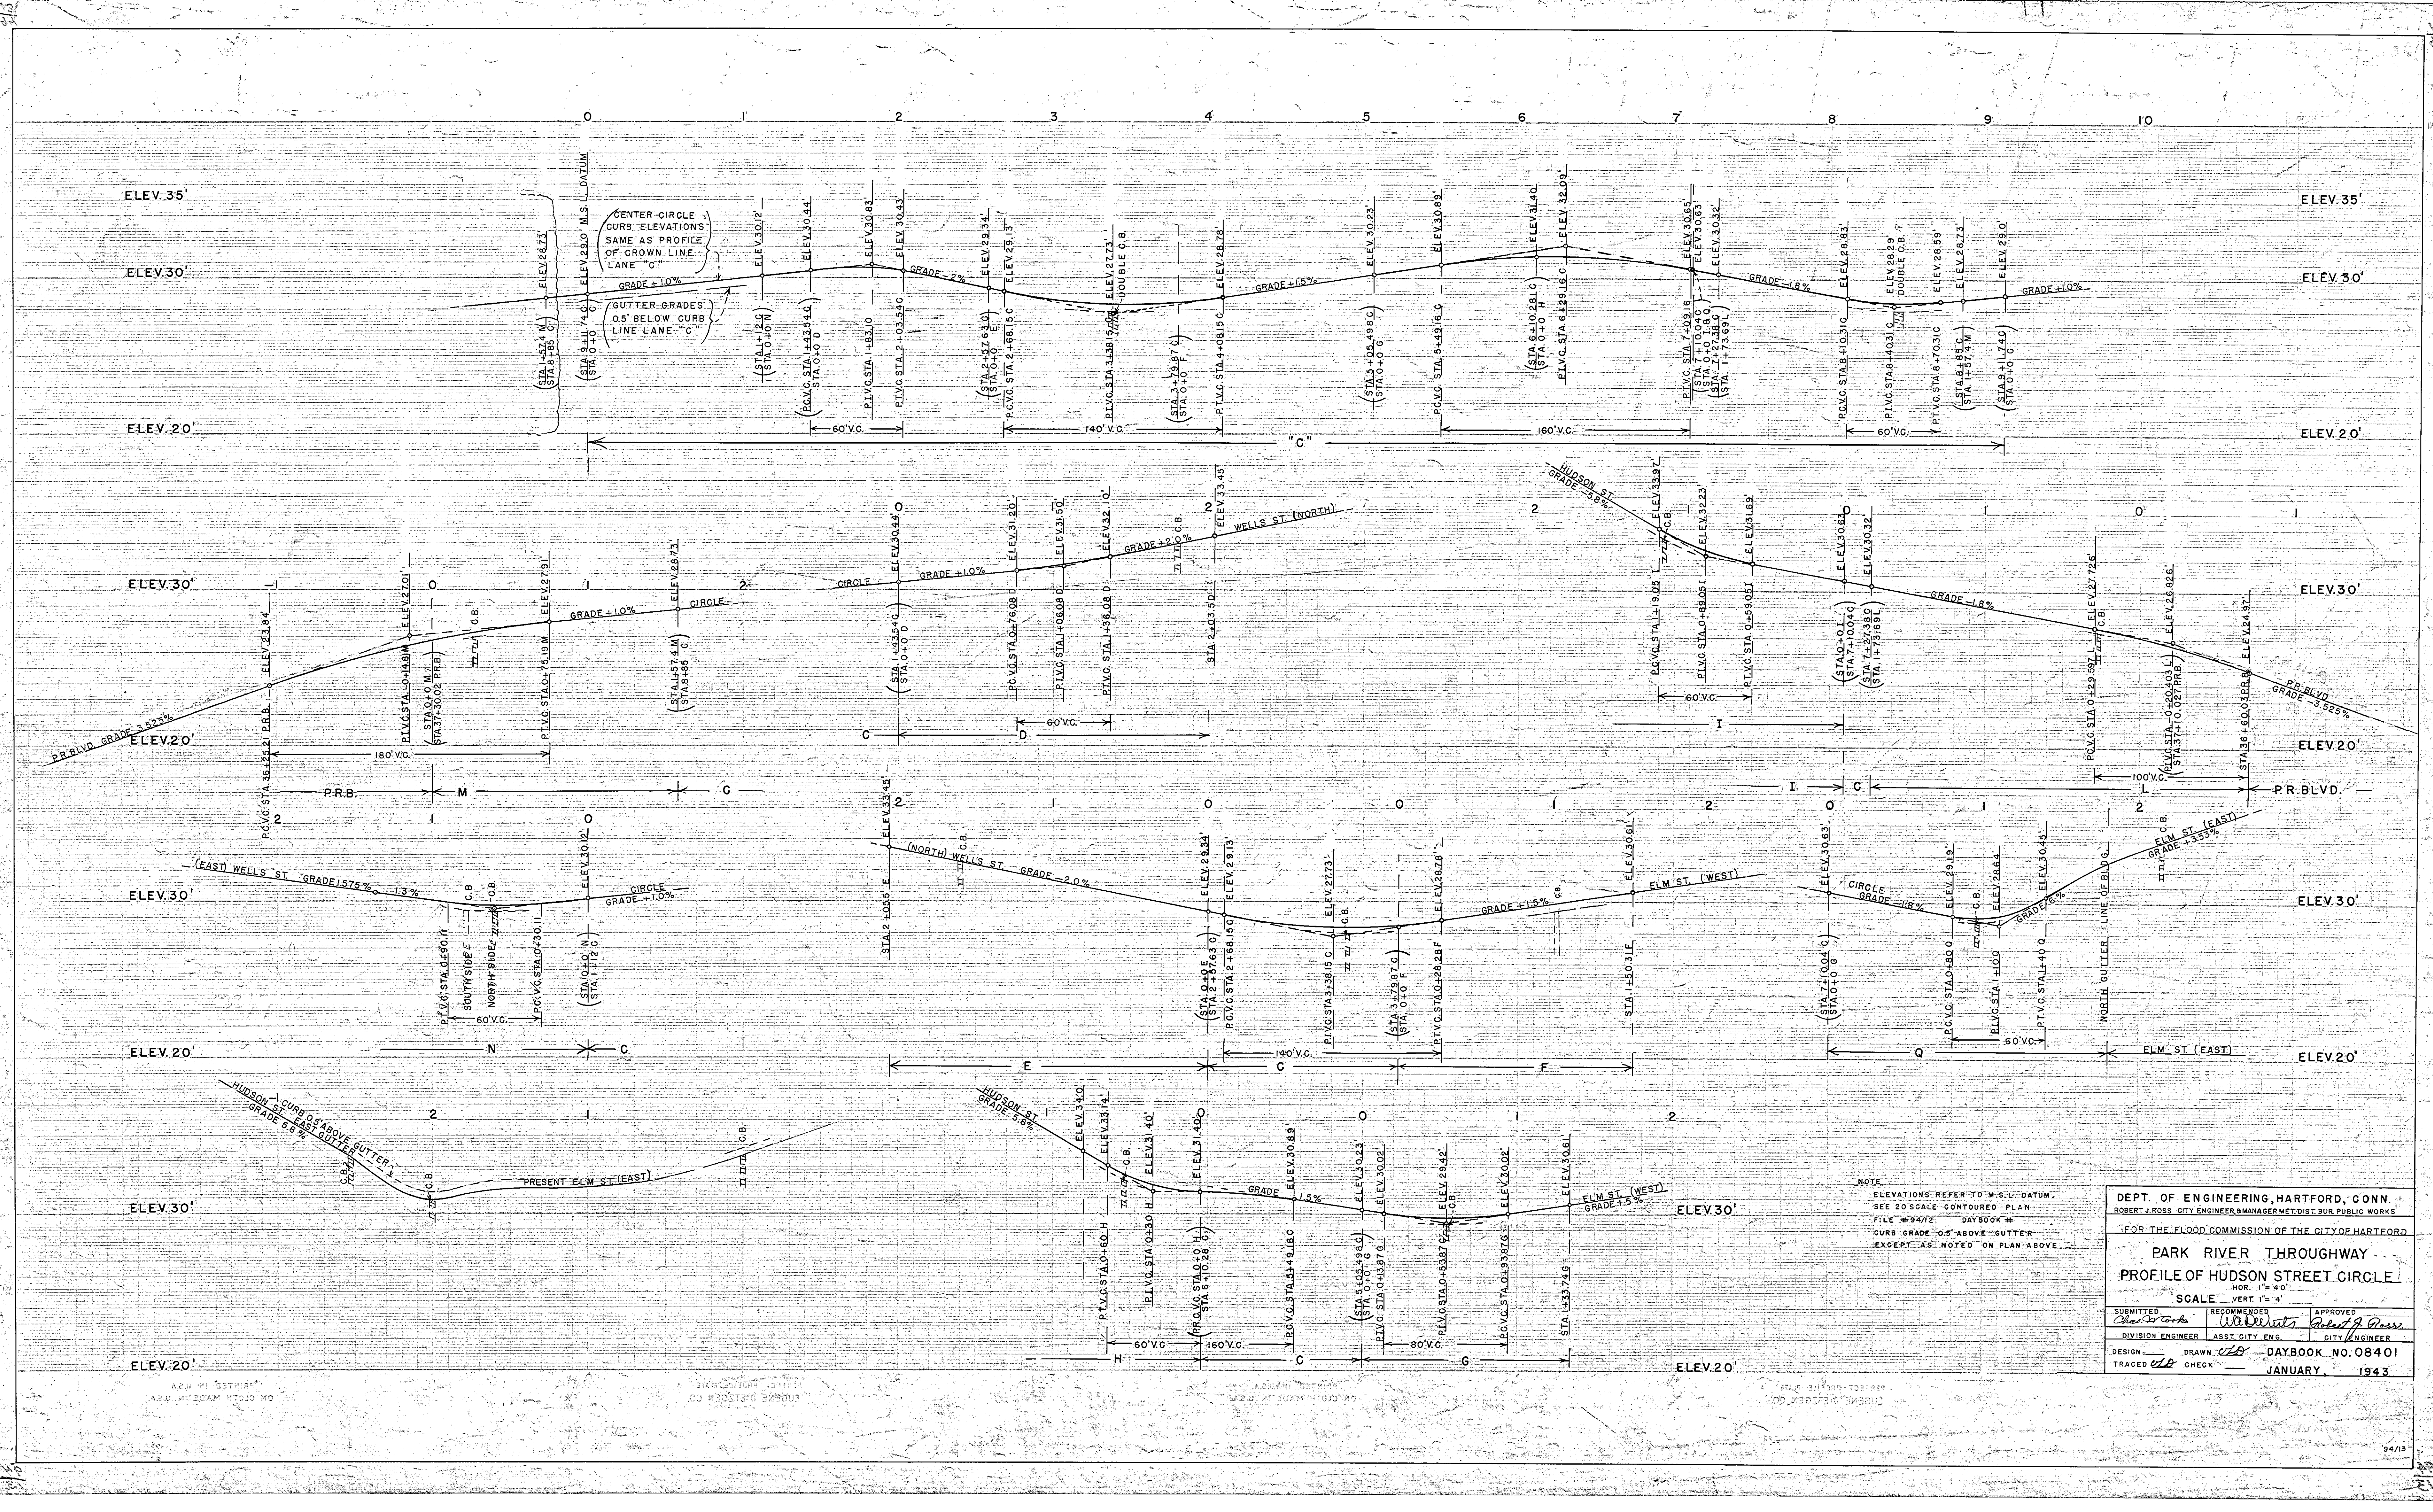

NOTE
ELEVATIONS REFER TO M.S.L. DATUM.
SEE 20 SCALE CONTOURED PLAN.
FILE # 94/12 DAYBOOK #
CURB GRADE .05' ABOVE GUTTER
EXCEPT AS NOTED ON PLAN ABOVE.

DEPT. OF ENGINEERING, HARTFORD, CONN. ROBERT J. ROSS, CITY ENGINEER & MANAGER, DIST. BUREAU PUBLIC WORKS		
FOR THE FLOOD COMMISSION OF THE CITY OF HARTFORD		
PARK RIVER THROUGHTWAY PROFILE OF HUDSON STREET CIRCLE		
SCALE HOR. 1" = 40' VERT. 1" = 4'		
SUBMITTED <i>Charles G. Ross</i>	RECOMMENDED <i>Robert J. Ross</i>	APPROVED <i>Robert J. Ross</i>
DIVISION ENGINEER	ASST. CITY ENG.	CITY ENGINEER
DESIGN	DRAWN <i>W.D.</i>	DAYBOOK NO. 08401
TRACED <i>W.D.</i>	CHECK	JANUARY, 1943