
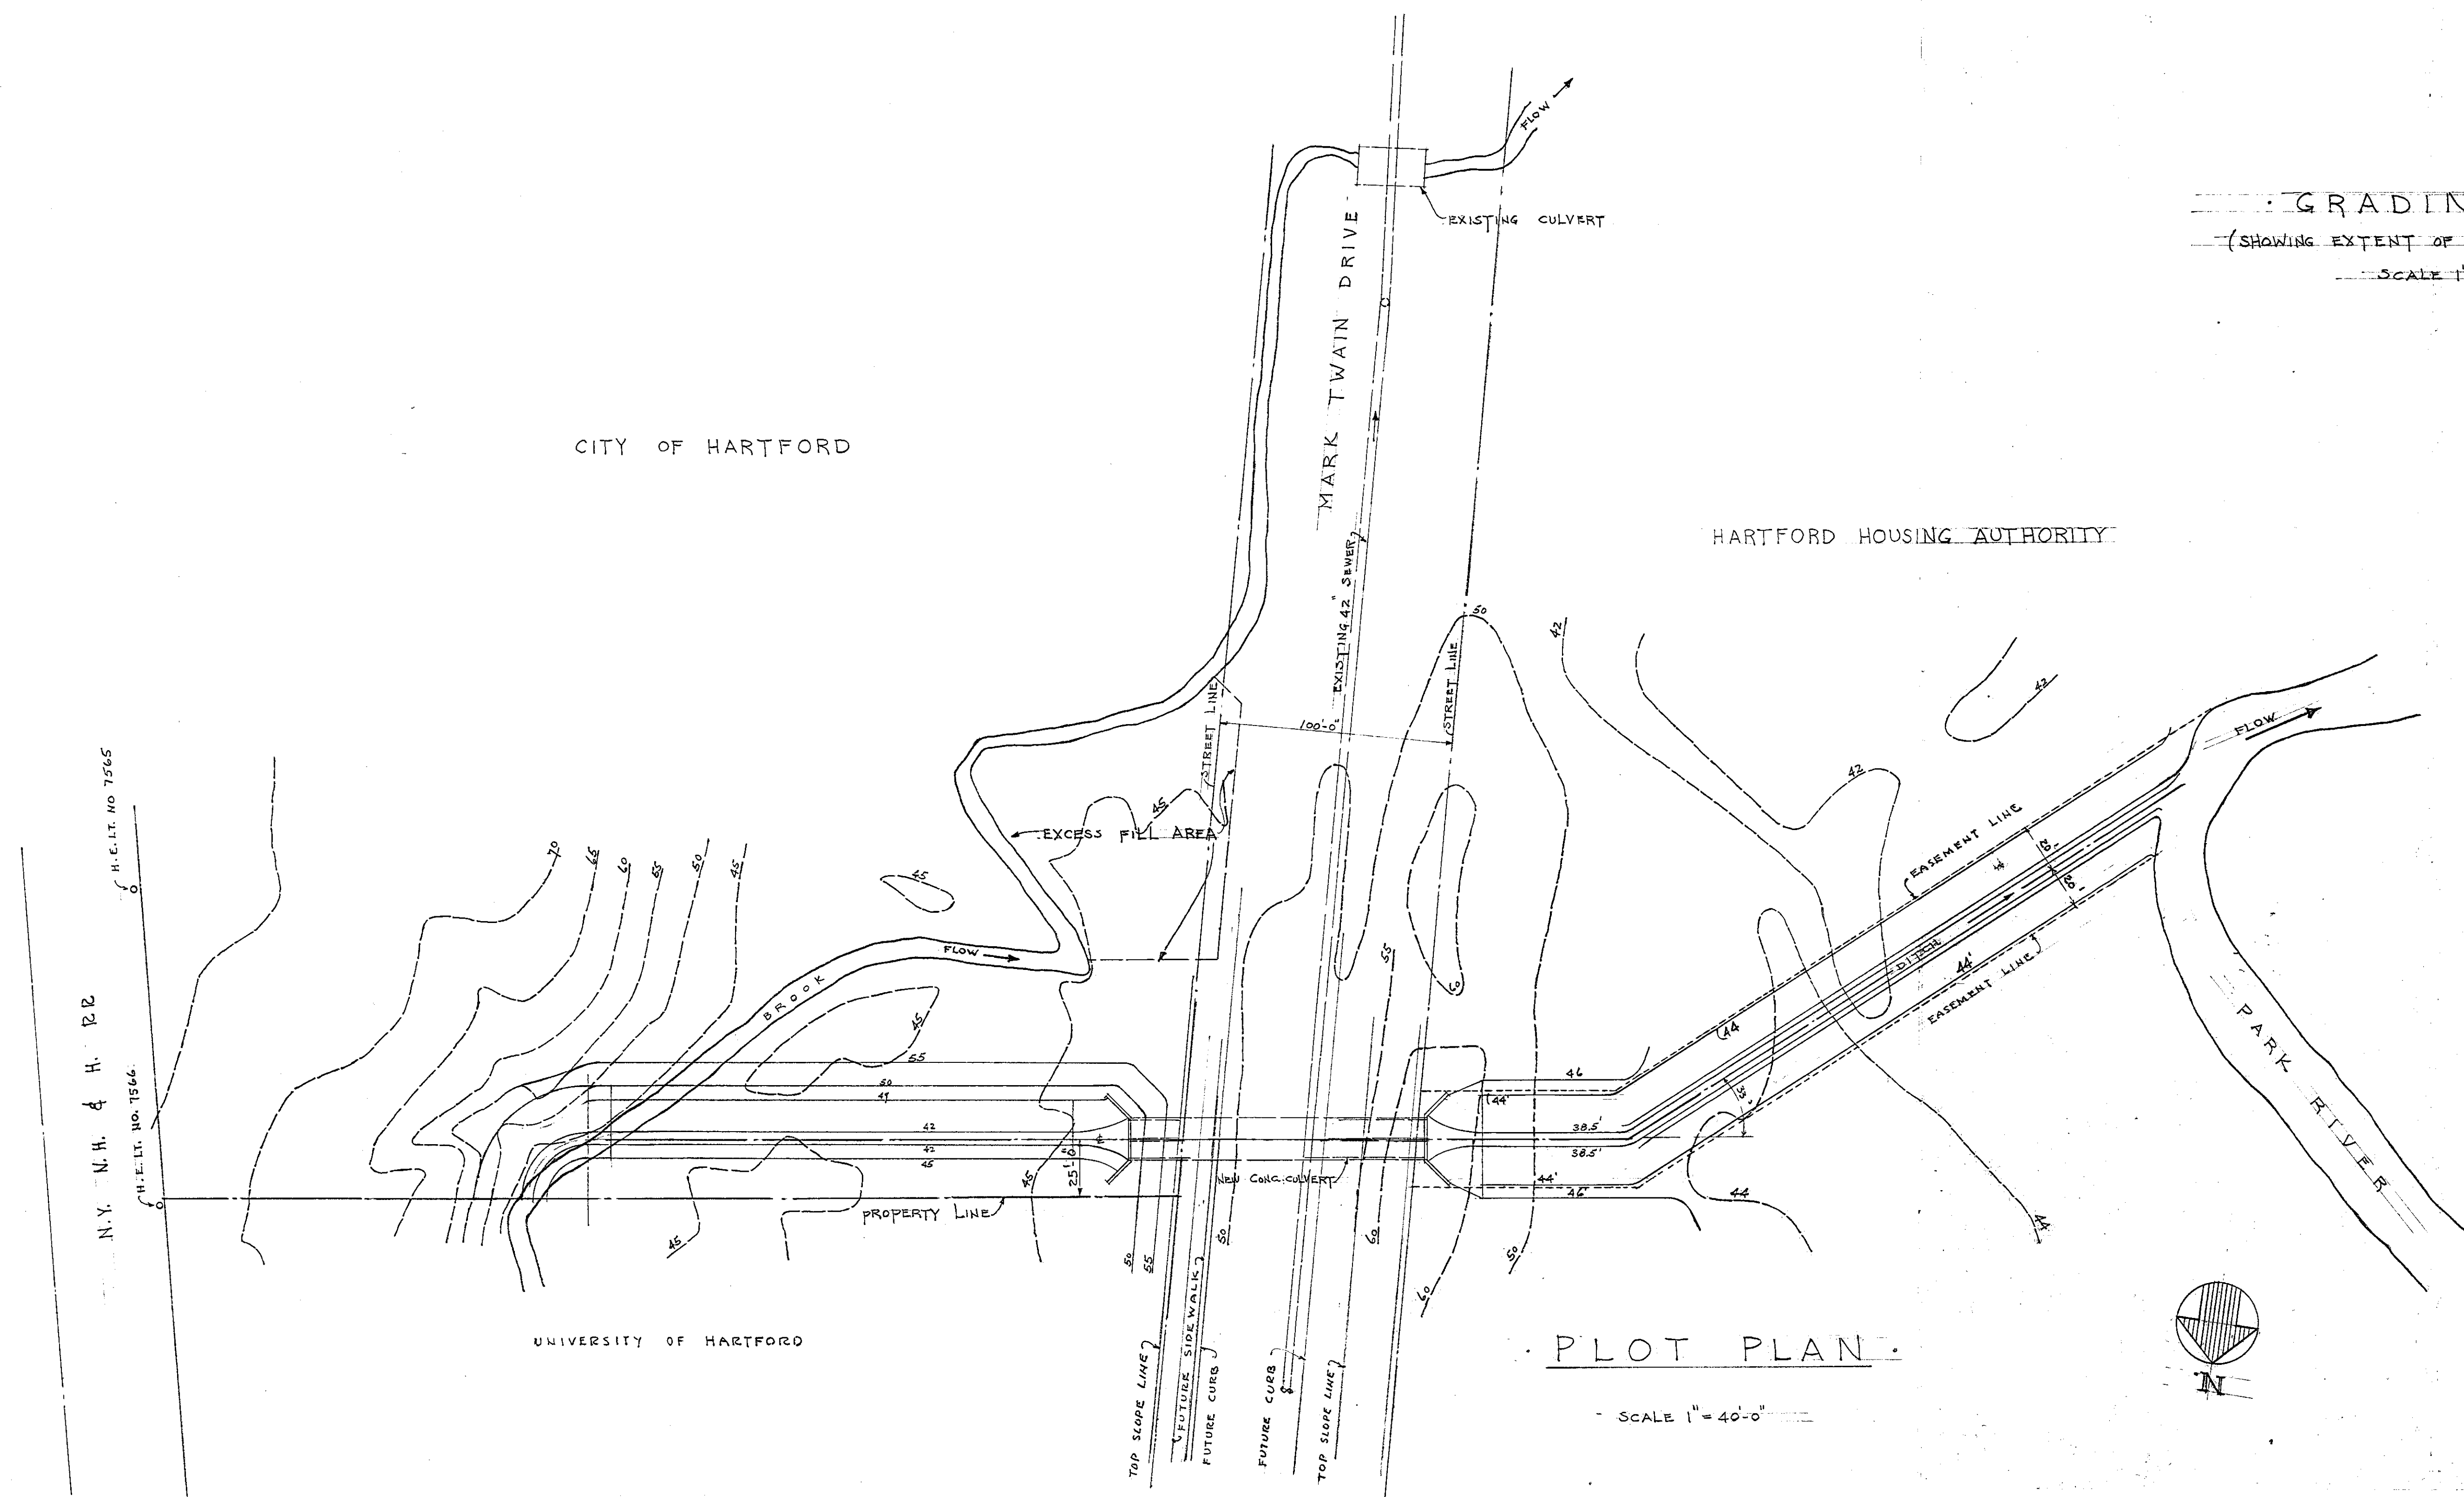


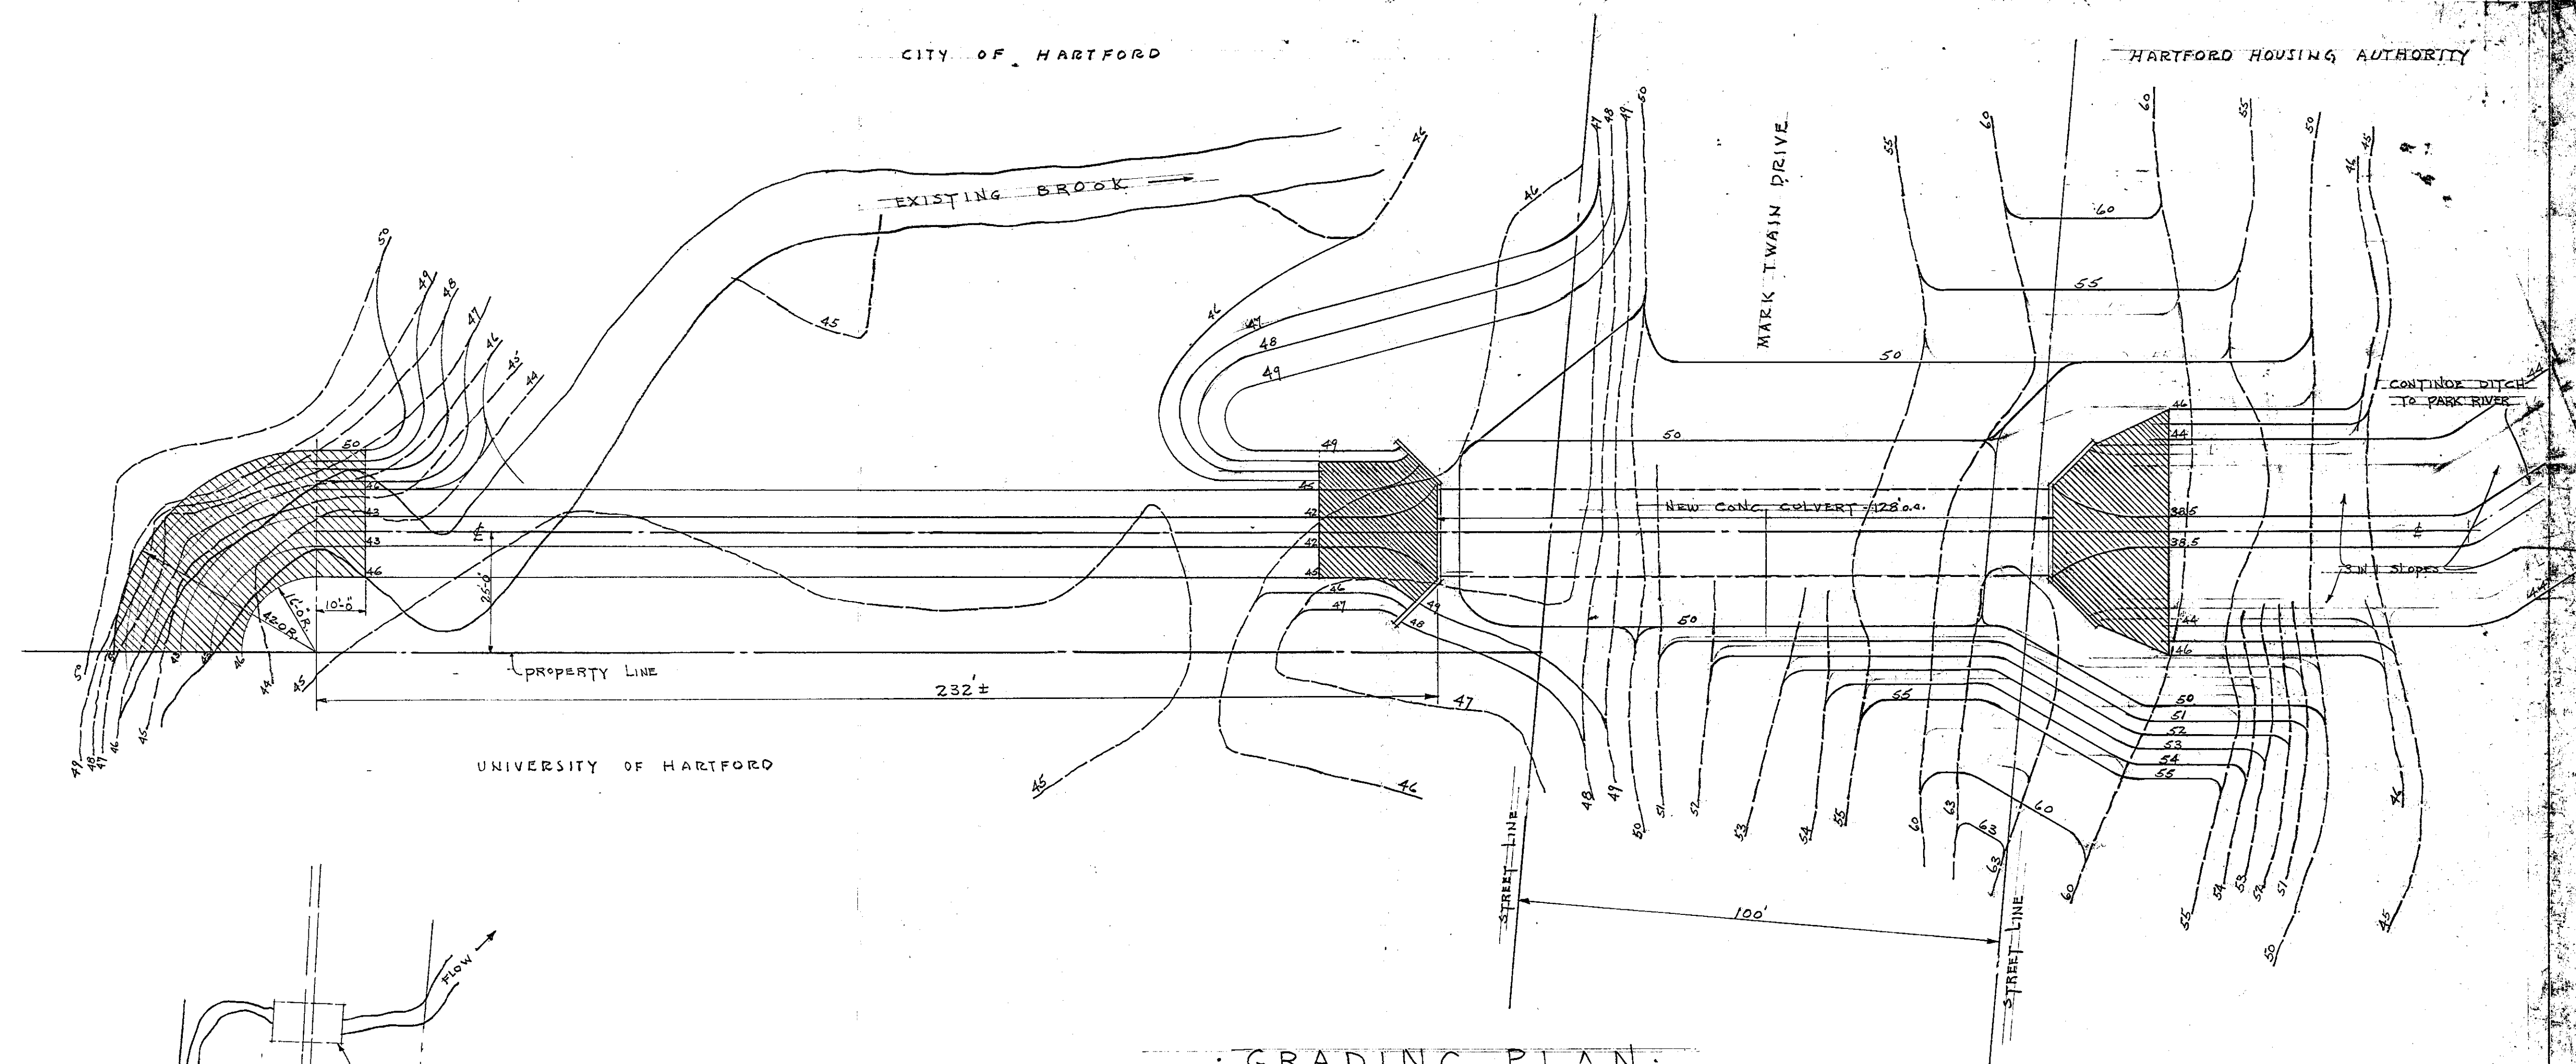

CITY OF HARTFORD, CONNECTICUT DEPARTMENT OF ENGINEERING		
CULVERT AND BROOK RELOCATION		
ANNIE FISHER SCHOOL SITE		
MARK TWAIN DRIVE		
HARTFORD, CONNECTICUT		
SUBMITTED A. H. Stacey	RECOMMENDED D. J. L. L. L.	APPROVED CITY ENGINEER
DESIGN D.J.T.	DRAWN A.H.S.	DAYBOOK NO. 29723 A
TRACED	CHECK	DATE JULY 29, 1963