


SMOKE TRAINING BUILDING

FIRE DEPT. - NORTH MEADOWS

HARTFORD, CONN.

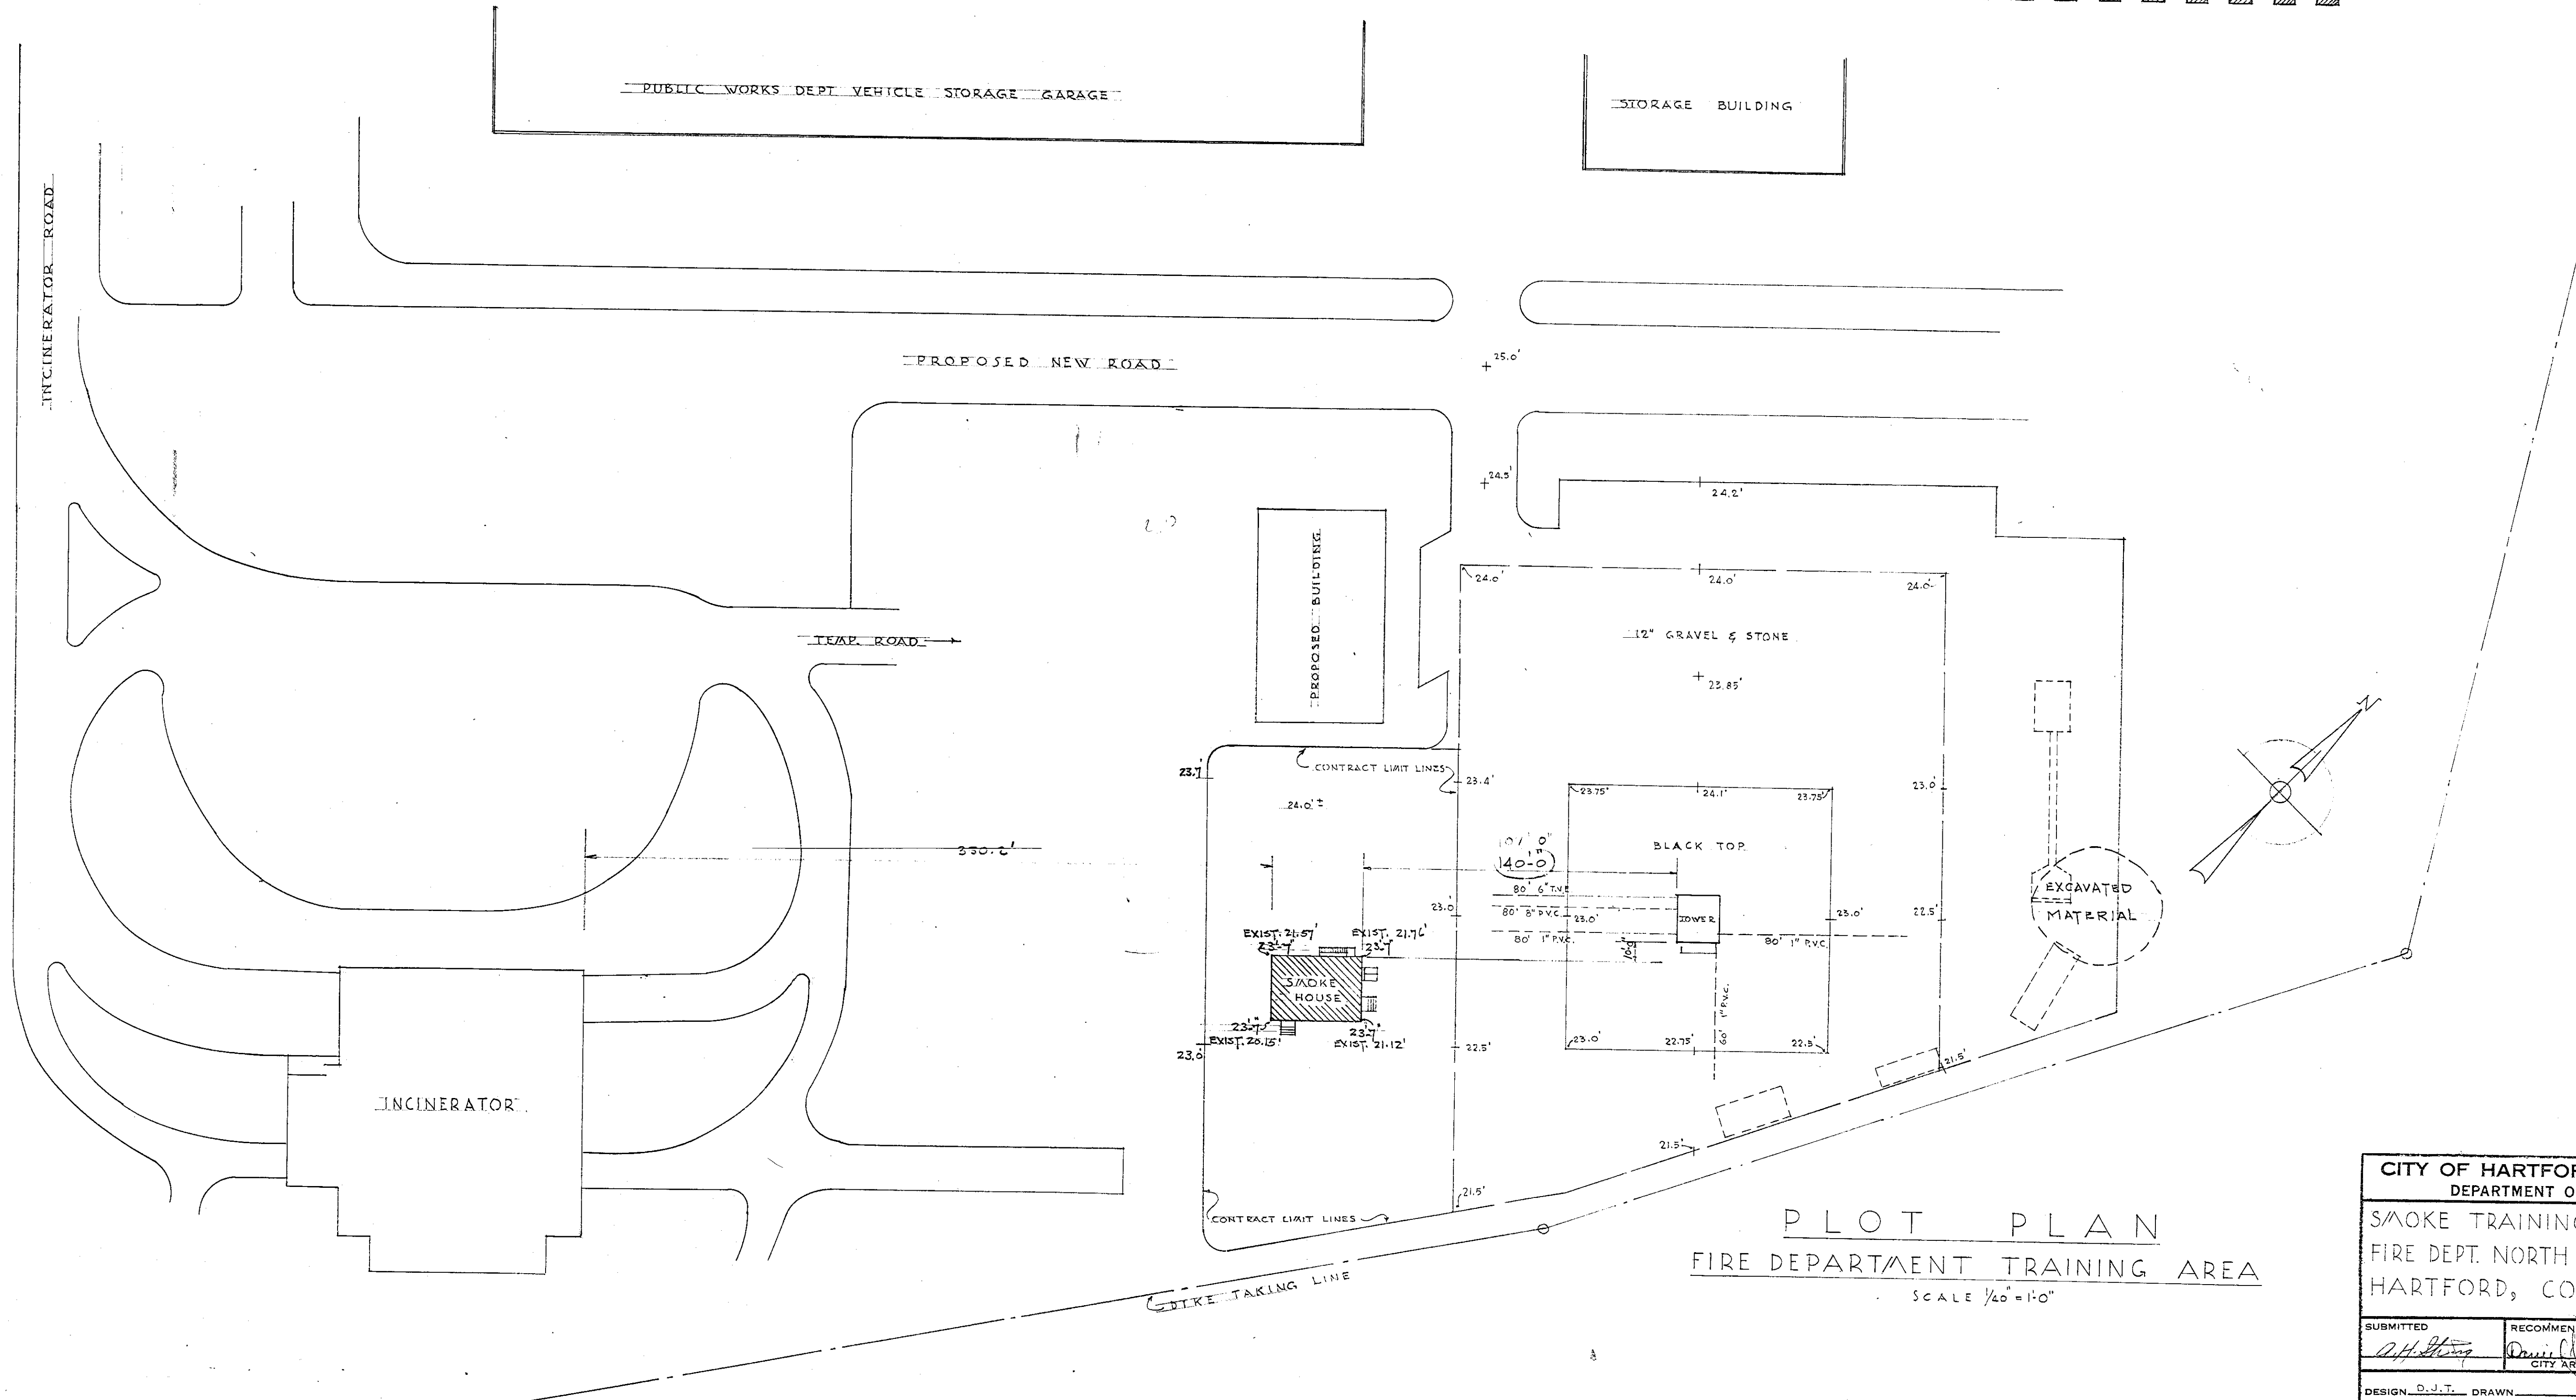

PLOT PLAN
FIRE DEPARTMENT TRAINING AREA
SCALE 1/40" = 1'-0"

CITY OF HARTFORD, CONNECTICUT DEPARTMENT OF ENGINEERING			
SMOKE TRAINING BLDG. FIRE DEPT. NORTH MEADOWS HARTFORD, CONN.			DWG. NO. 1
SUBMITTED <i>A. H. King</i>	RECOMMENDED <i>David H. King</i>	APPROVED <i>Charles H. King</i>	
DESIGN <i>D. J. T.</i>	DRAWN	DAYBOOK NO. 09902-A	
TRACED	CHECK	DATE	