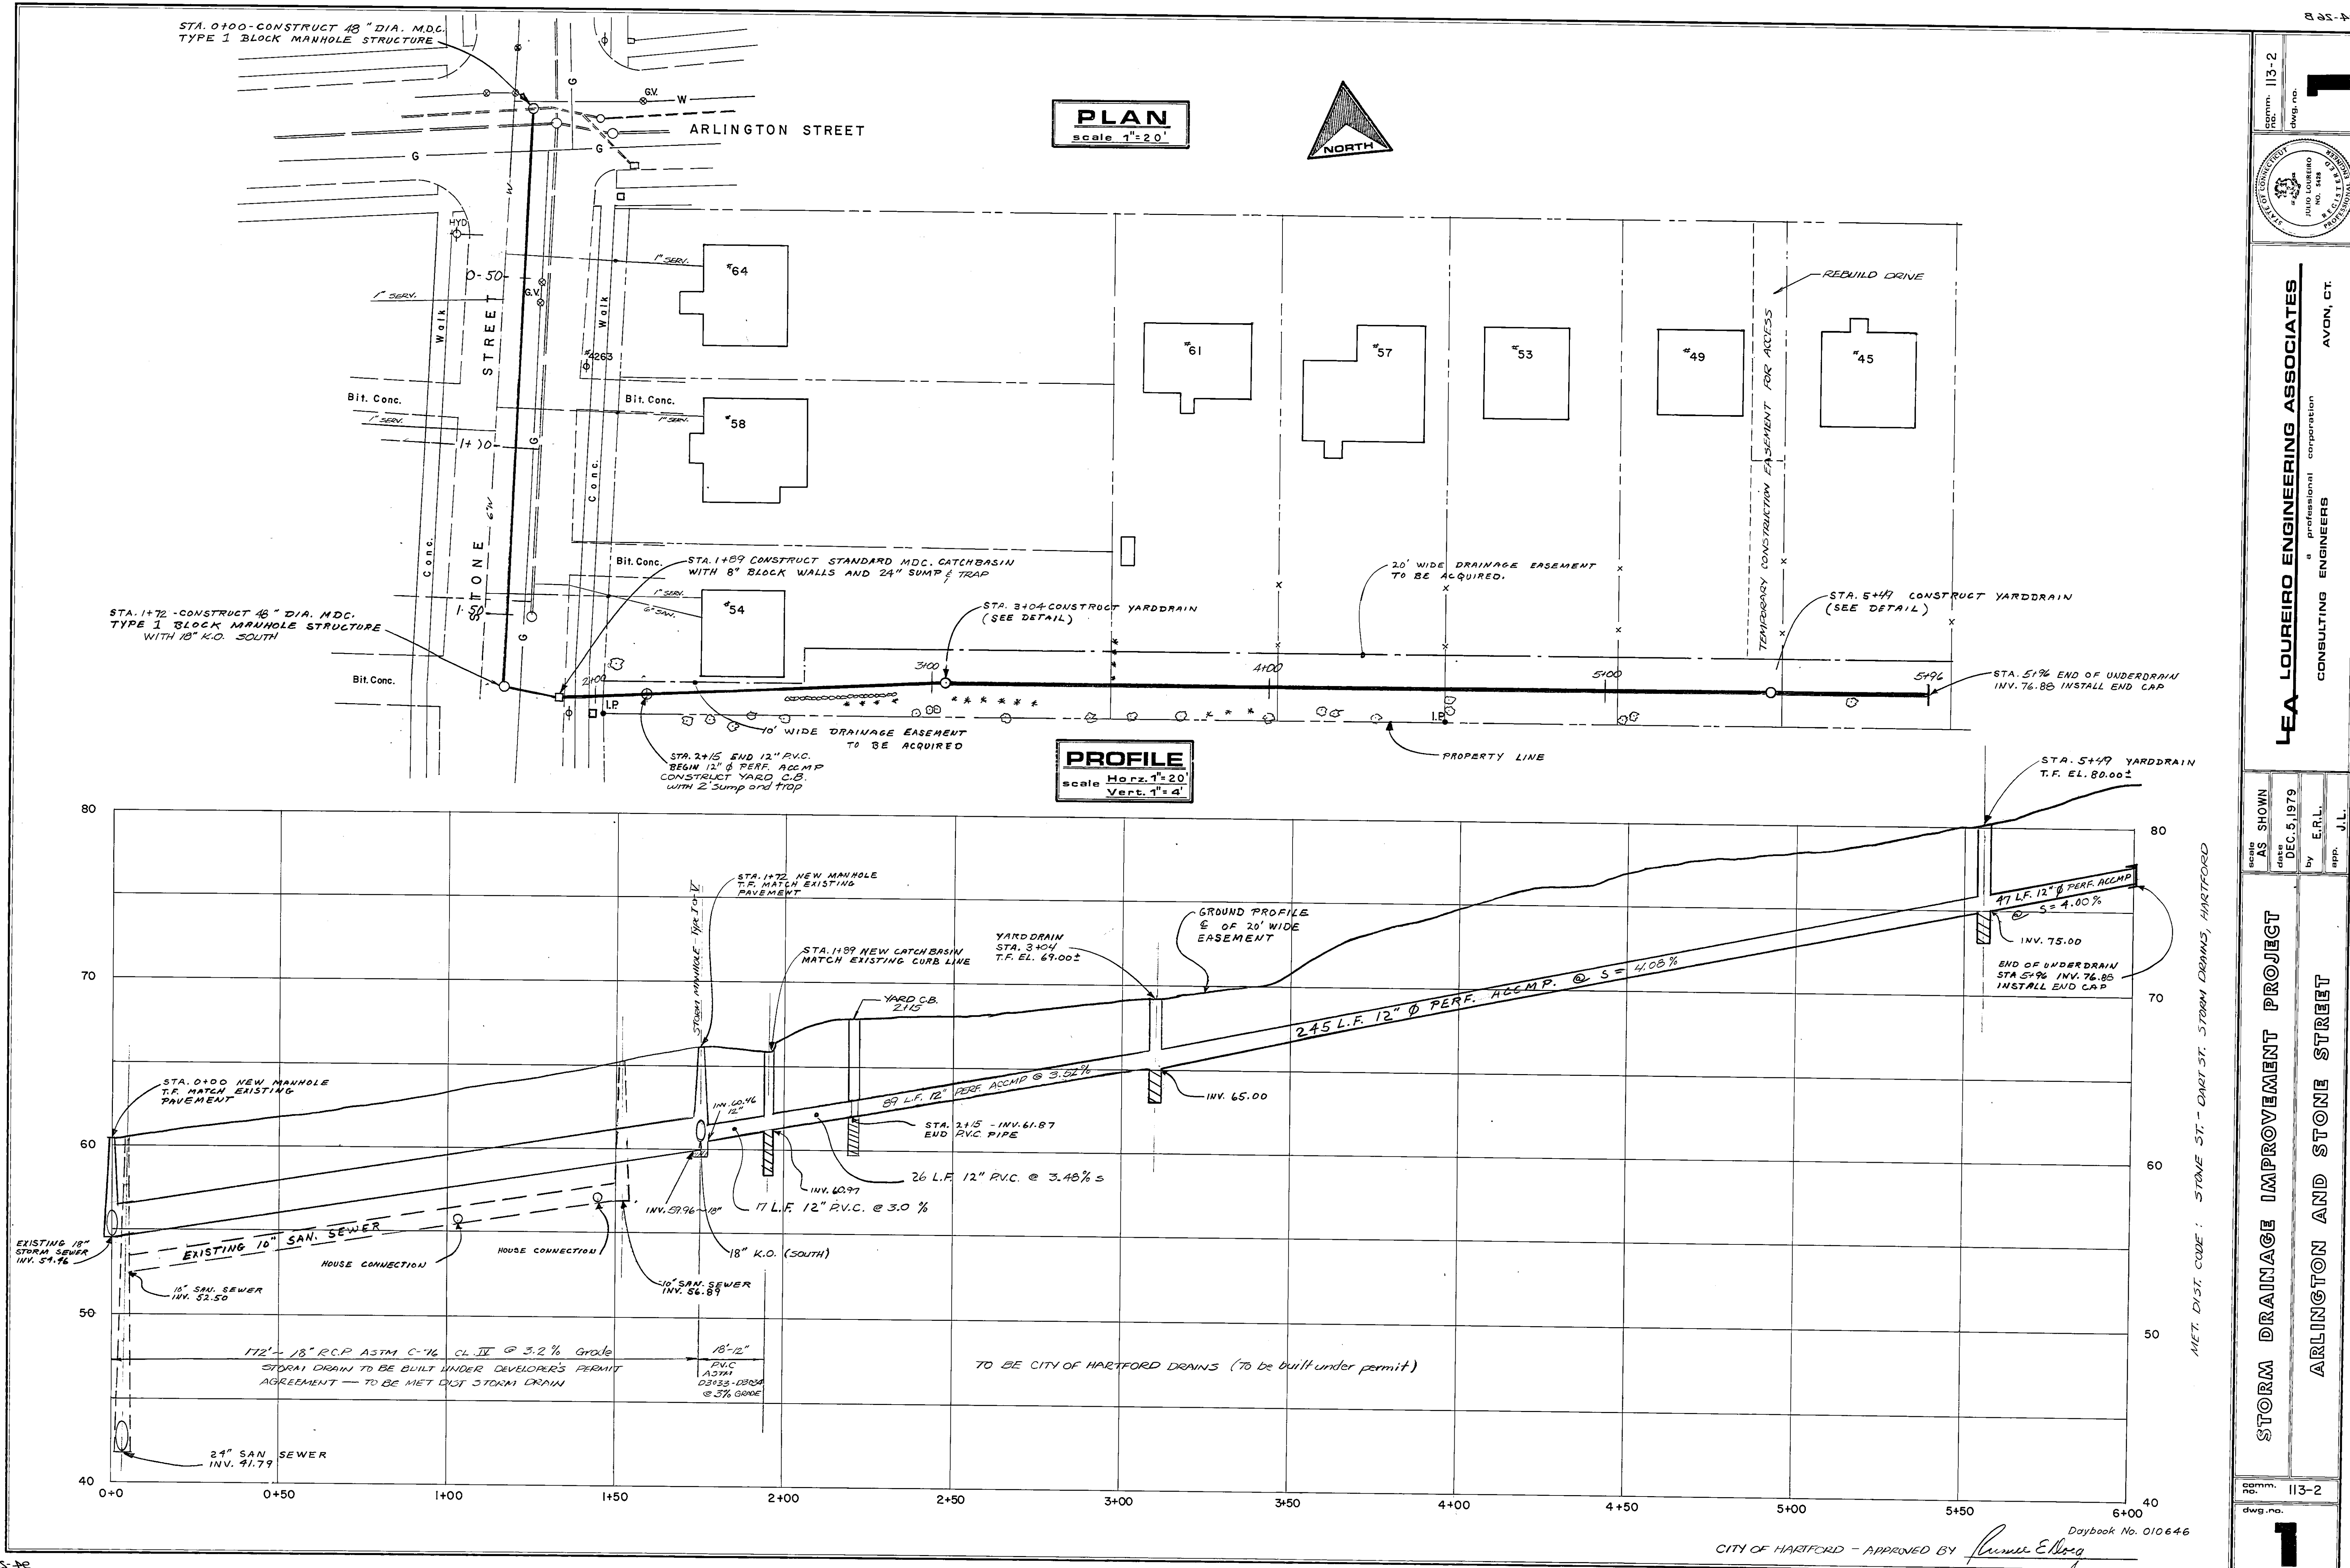
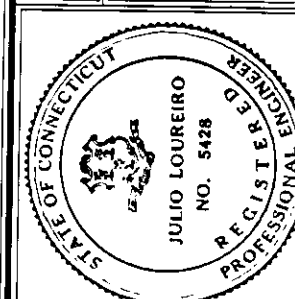


comm. no. 113-2
dwg. no. 1

LEA LOUREIRO ENGINEERING ASSOCIATES
a professional corporation
CONSULTING ENGINEERS
AVON, CT.

scale AS SHOWN
date DEC. 5, 1979
by E.R.L.
app. J.L.

STORM DRAINAGE IMPROVEMENT PROJECT
ARLINGTON AND STONE STREET

comm. no. 113-2
dwg. no. 1