


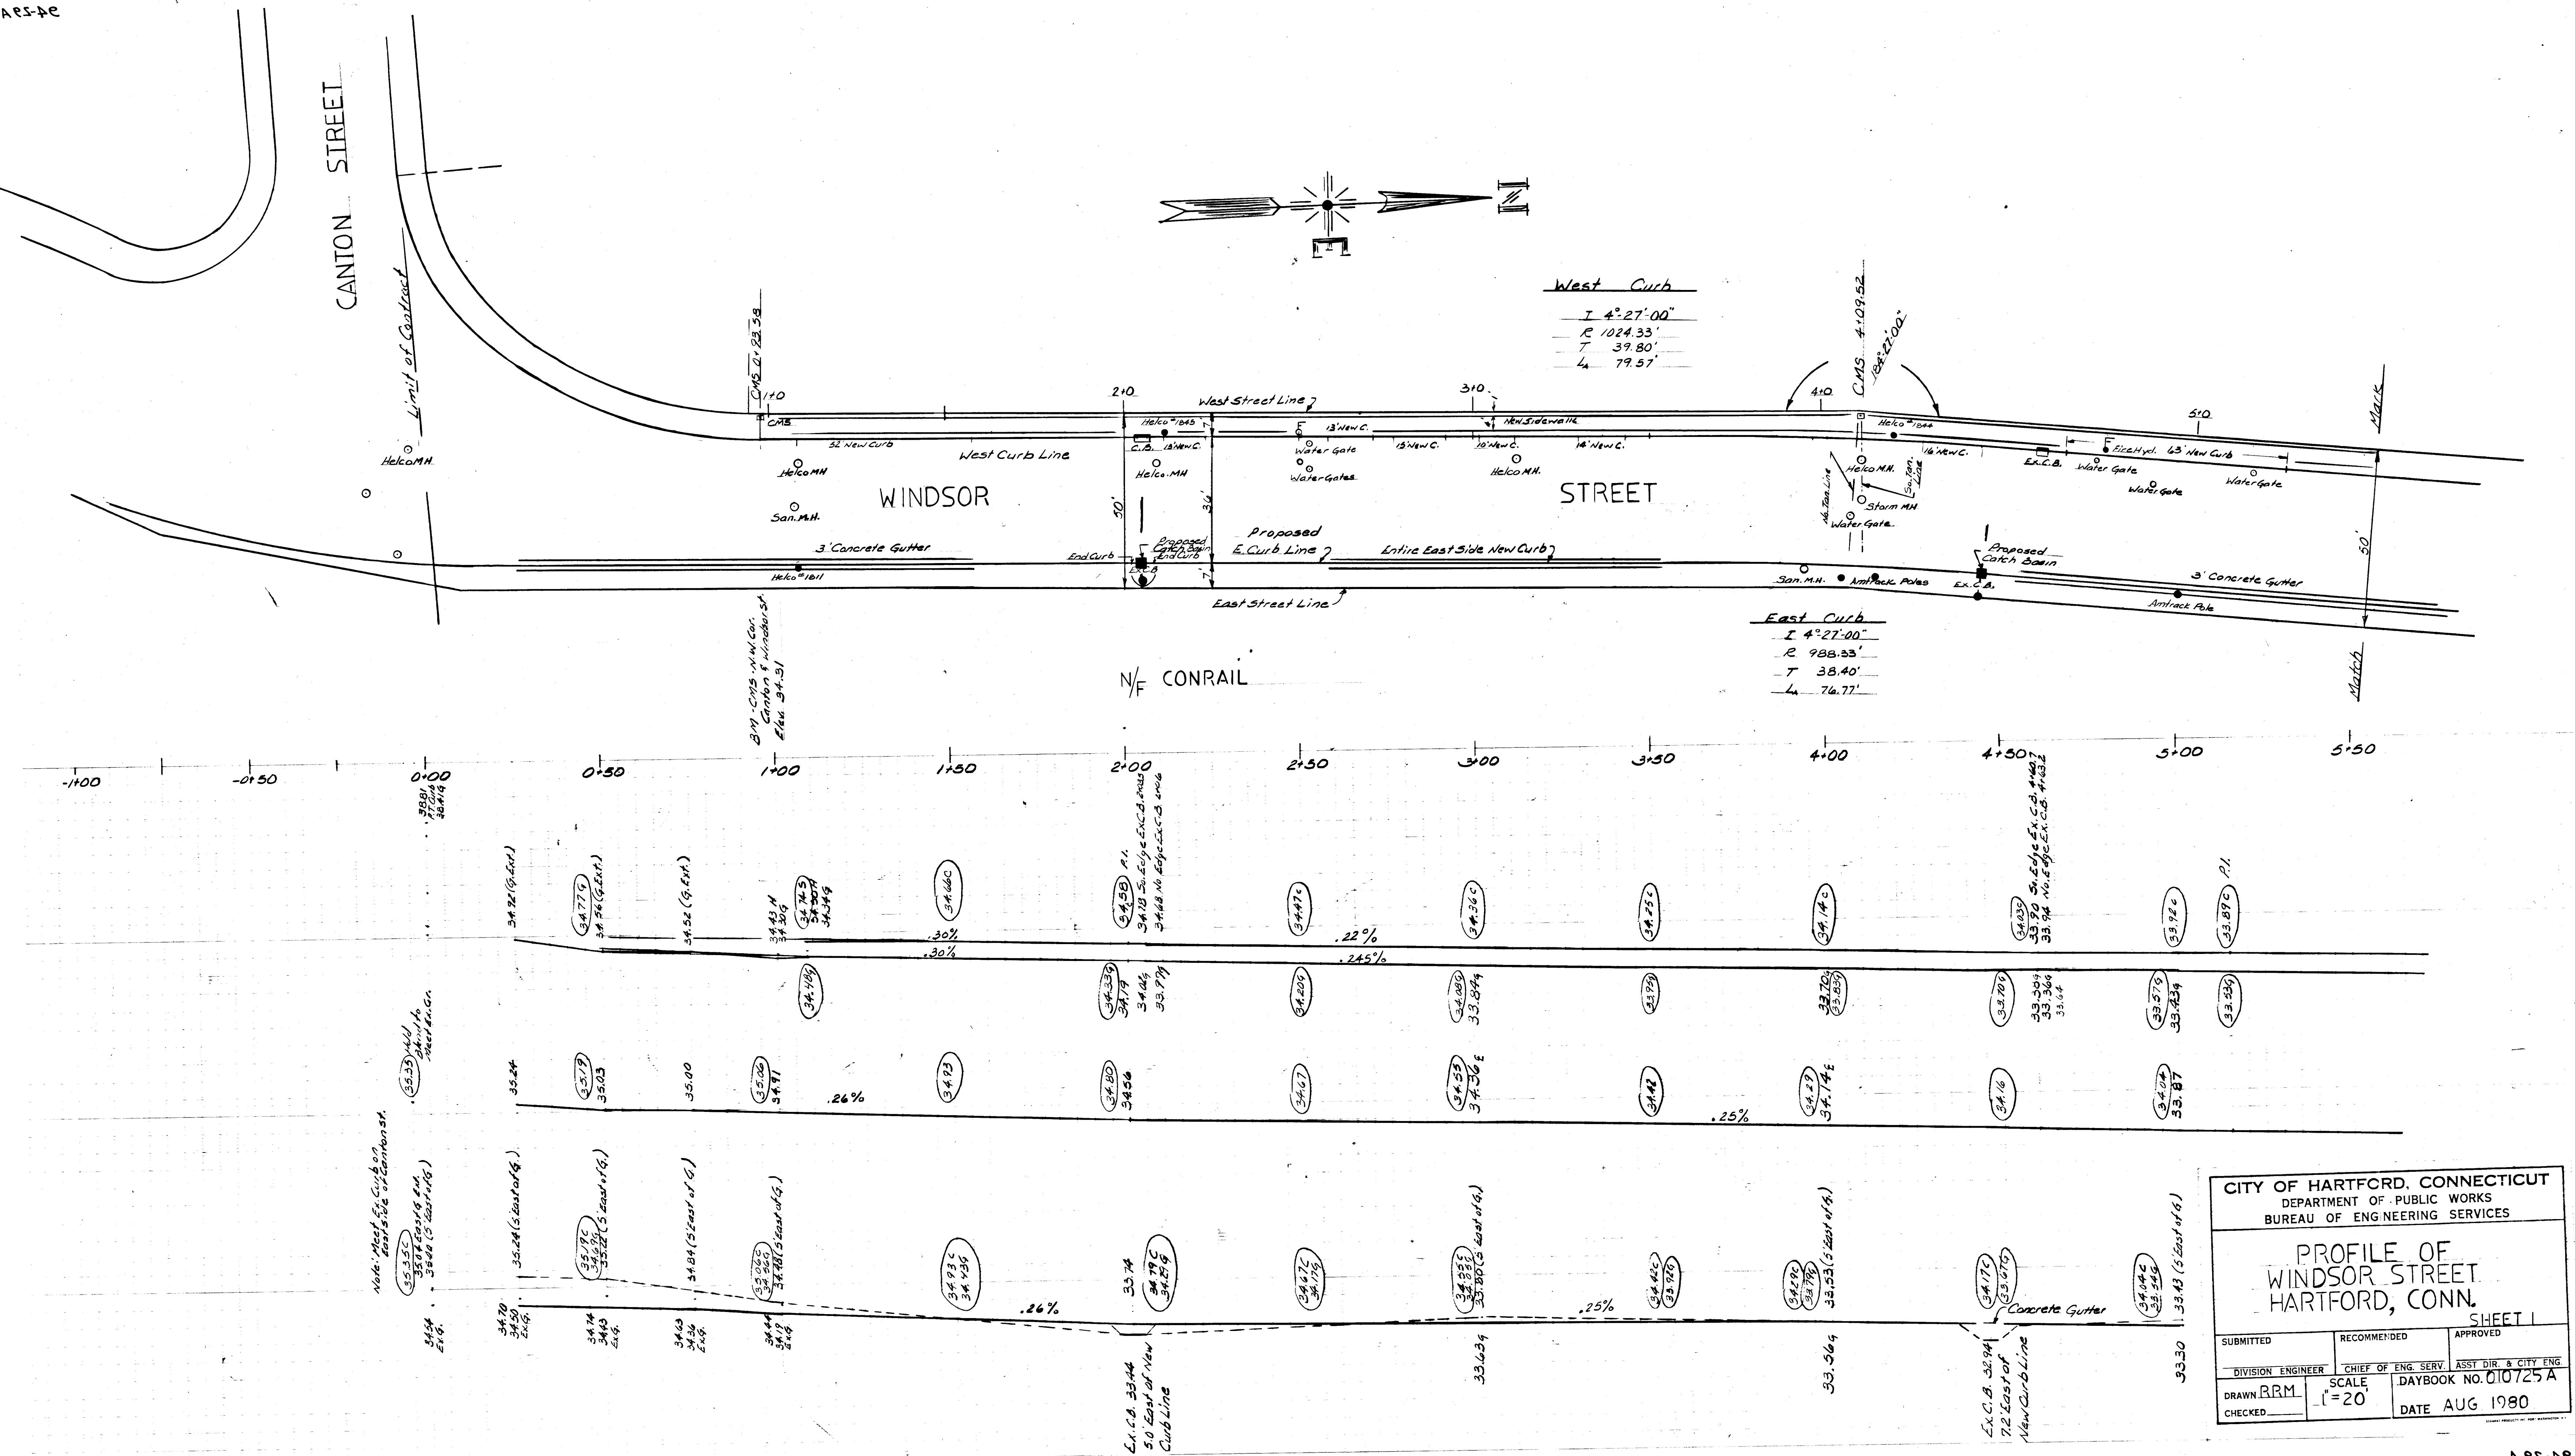

CITY OF HARTFORD, CONNECTICUT DEPARTMENT OF PUBLIC WORKS BUREAU OF ENGINEERING SERVICES		
PROFILE OF WINDSOR STREET HARTFORD, CONN.		
SHEET 1		
SUBMITTED	RECOMMENDED	APPROVED
DIVISION ENGINEER	CHIEF OF ENG. SERV.	ASST. DIR. & CITY ENG.
DRAWN RRM	SCALE 1"=20'	DAYBOOK NO. 010725A
CHECKED		DATE AUG 1980