


N/F CONRAIL

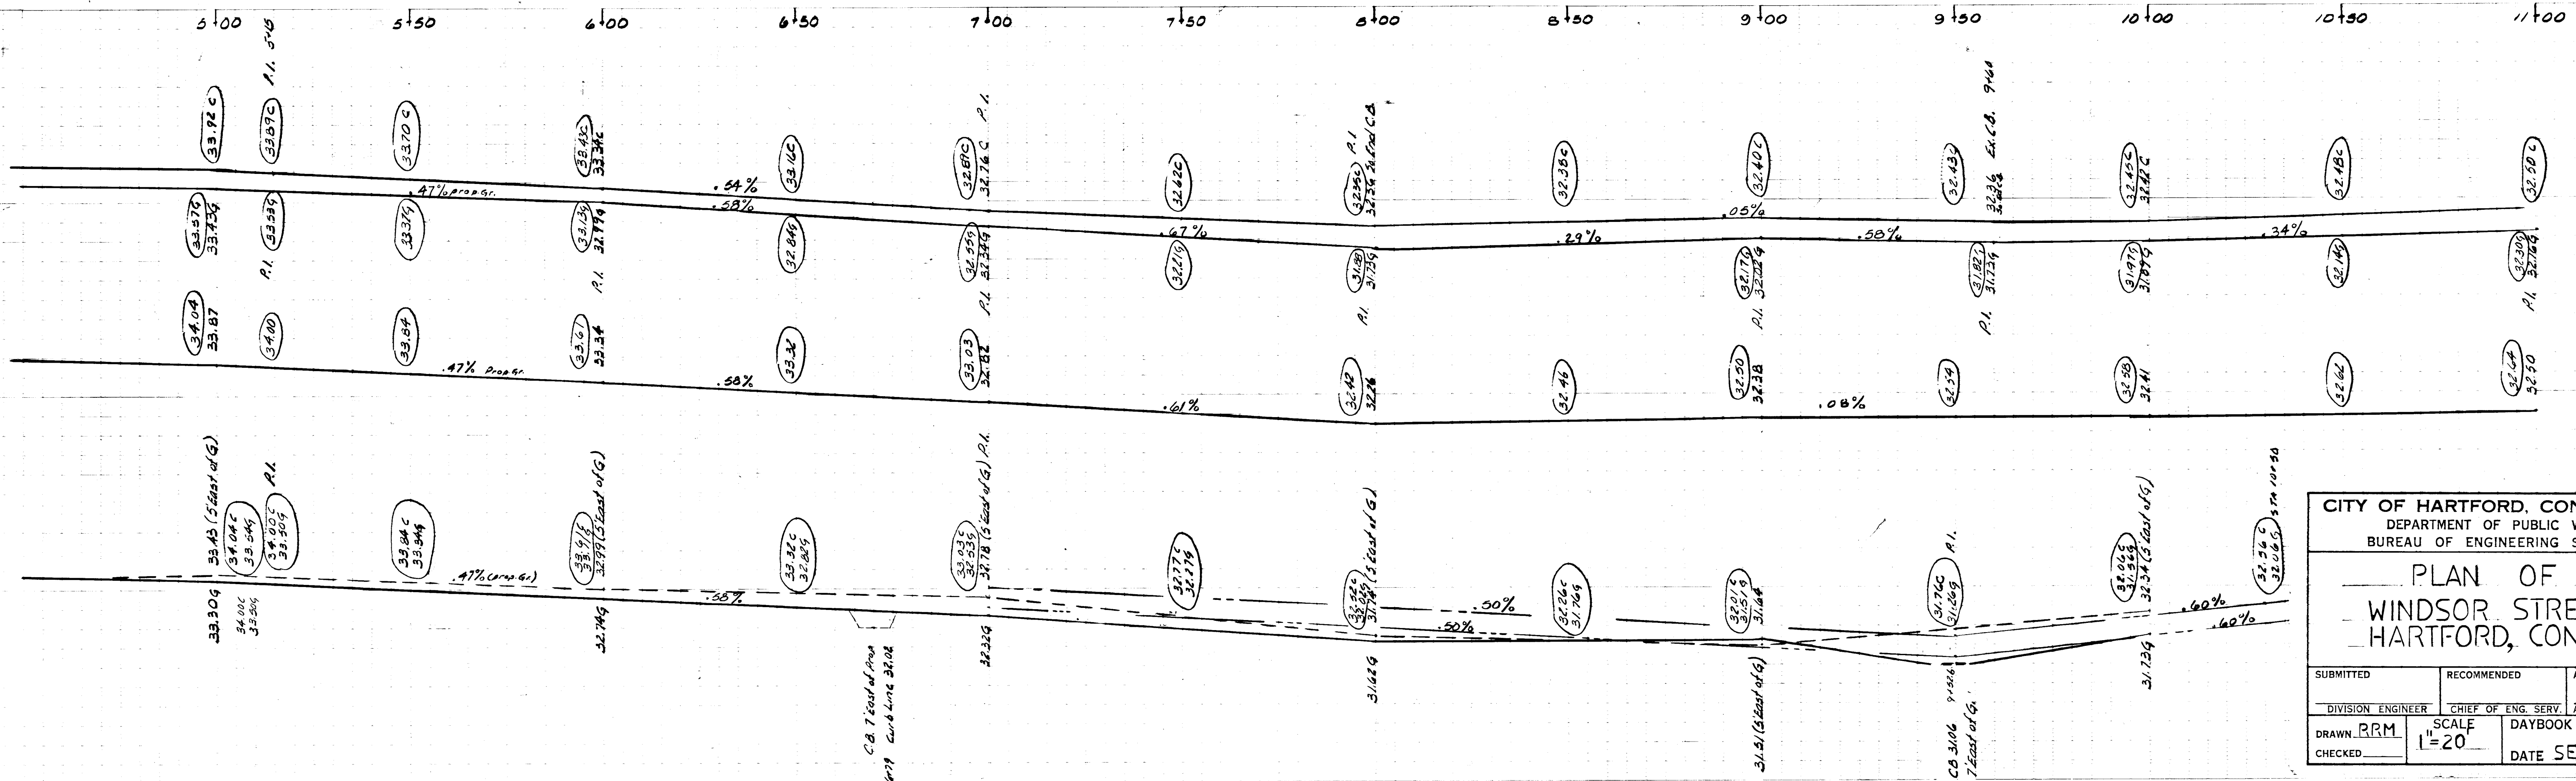

CITY OF HARTFORD, CONNECTICUT DEPARTMENT OF PUBLIC WORKS BUREAU OF ENGINEERING SERVICES		
PLAN OF WINDSOR STREET HARTFORD, CONN.		
SHEET 2		
SUBMITTED	RECOMMENDED	APPROVED
DIVISION ENGINEER	CHIEF OF ENG. SERV.	ASST. DIR. & CITY ENG.
DRAWN RRM	SCALE 1"=20'	DAYBOOK NO. 010725 B
CHECKED		DATE SEPT 1980