


06/14/92

06/14/92

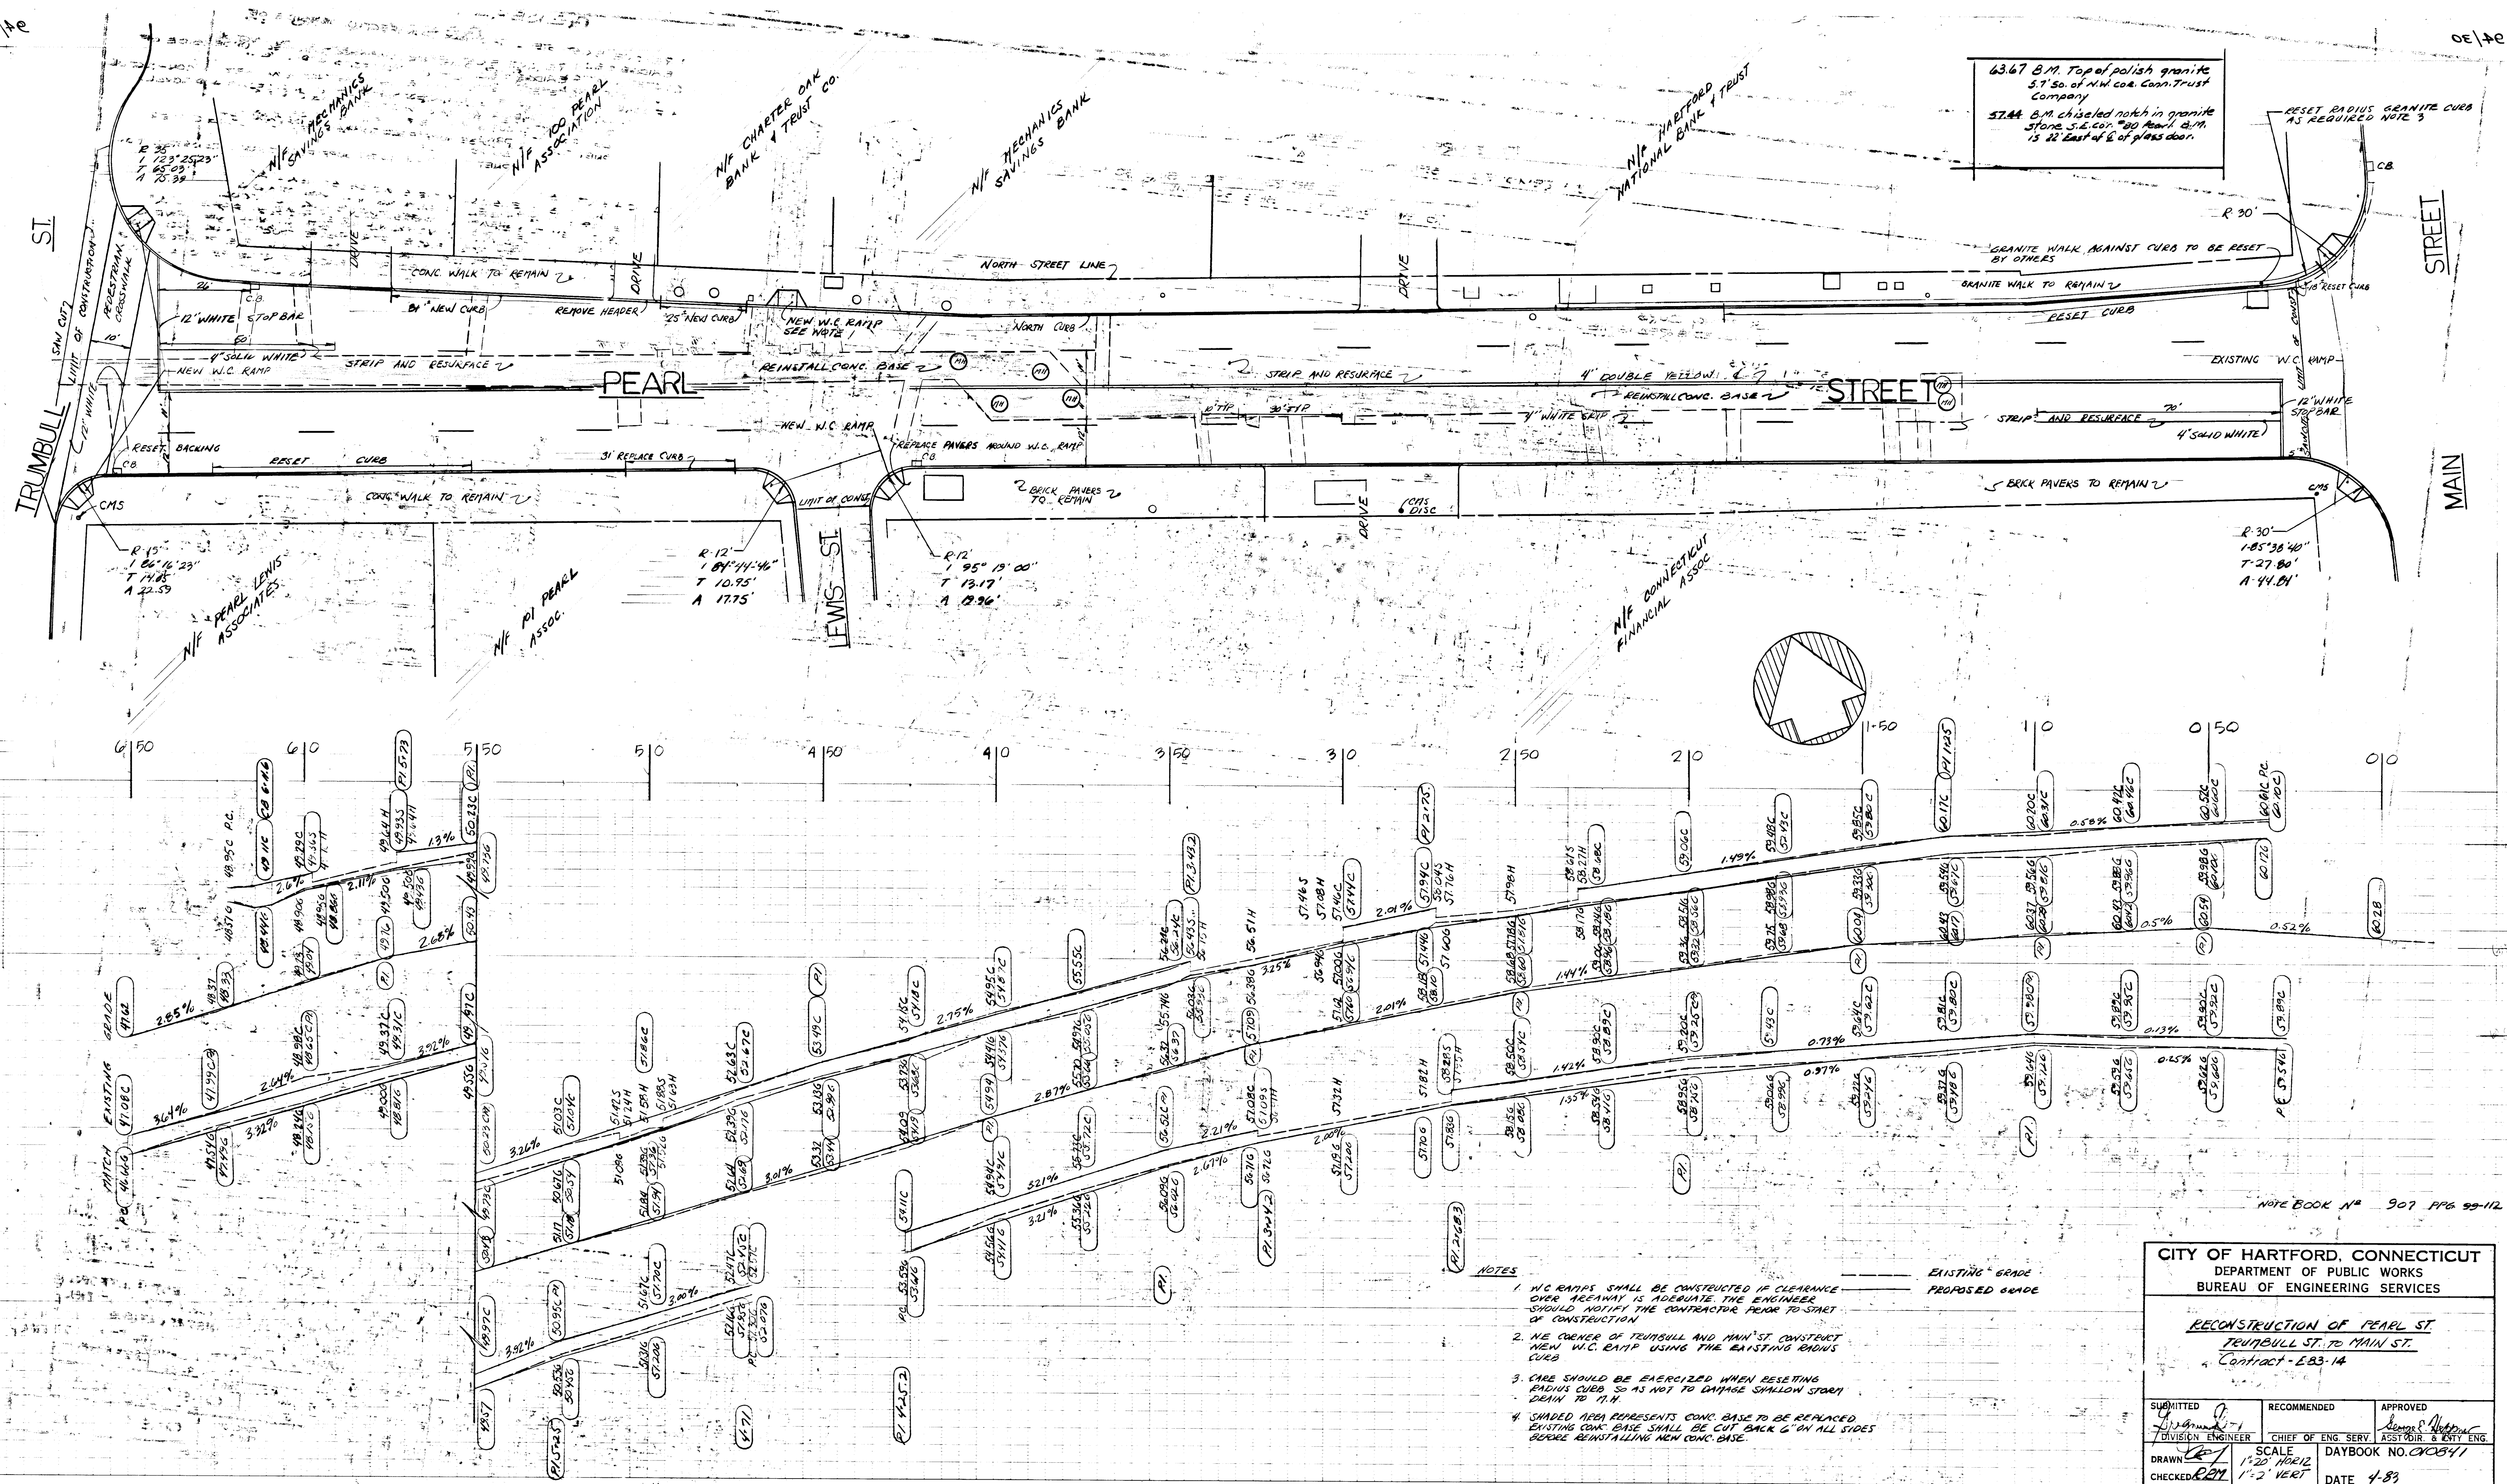

NOTE BOOK N° 907 PPG 99-112

- NOTES
- 1. W.C. RAMP SHALL BE CONSTRUCTED IF CLEARANCE OVER HEADWAY IS ADEQUATE. THE ENGINEER SHOULD NOTIFY THE CONTRACTOR PRIOR TO START OF CONSTRUCTION.
 - 2. NE CORNER OF TRUMBULL AND MAIN ST. CONSTRUCT NEW W.C. RAMP USING THE EXISTING RADUS CURB.
 - 3. CARE SHOULD BE EXERCISED WHEN RESETTING RADIUS CURB SO AS NOT TO DAMAGE SHALLOW STORM DRAIN TO THE N.
 - 4. SHADED AREA REPRESENTS CONC. BASE TO BE REPLACED. EXISTING CONC. BASE SHALL BE CUT BACK 6" ON ALL SIDES BEFORE REINSTALLING NEW CONC. BASE.
- EXISTING GRADE
PROPOSED GRADE

CITY OF HARTFORD, CONNECTICUT DEPARTMENT OF PUBLIC WORKS BUREAU OF ENGINEERING SERVICES		
RECONSTRUCTION OF PEARL ST. TRUMBULL ST. TO MAIN ST. Contract - E83-14		
SUBMITTED [Signature] DIVISION ENGINEER	RECOMMENDED [Signature] CHIEF OF ENG. SERV.	APPROVED [Signature] ASSISTANT CHIEF OF ENG. SERV.
DRAWN [Signature]	SCALE 1"=20' HORIZ 1"=2' VERT	DAYBOOK NO. 000341 DATE 4-83

06/14/92

06/14/92