


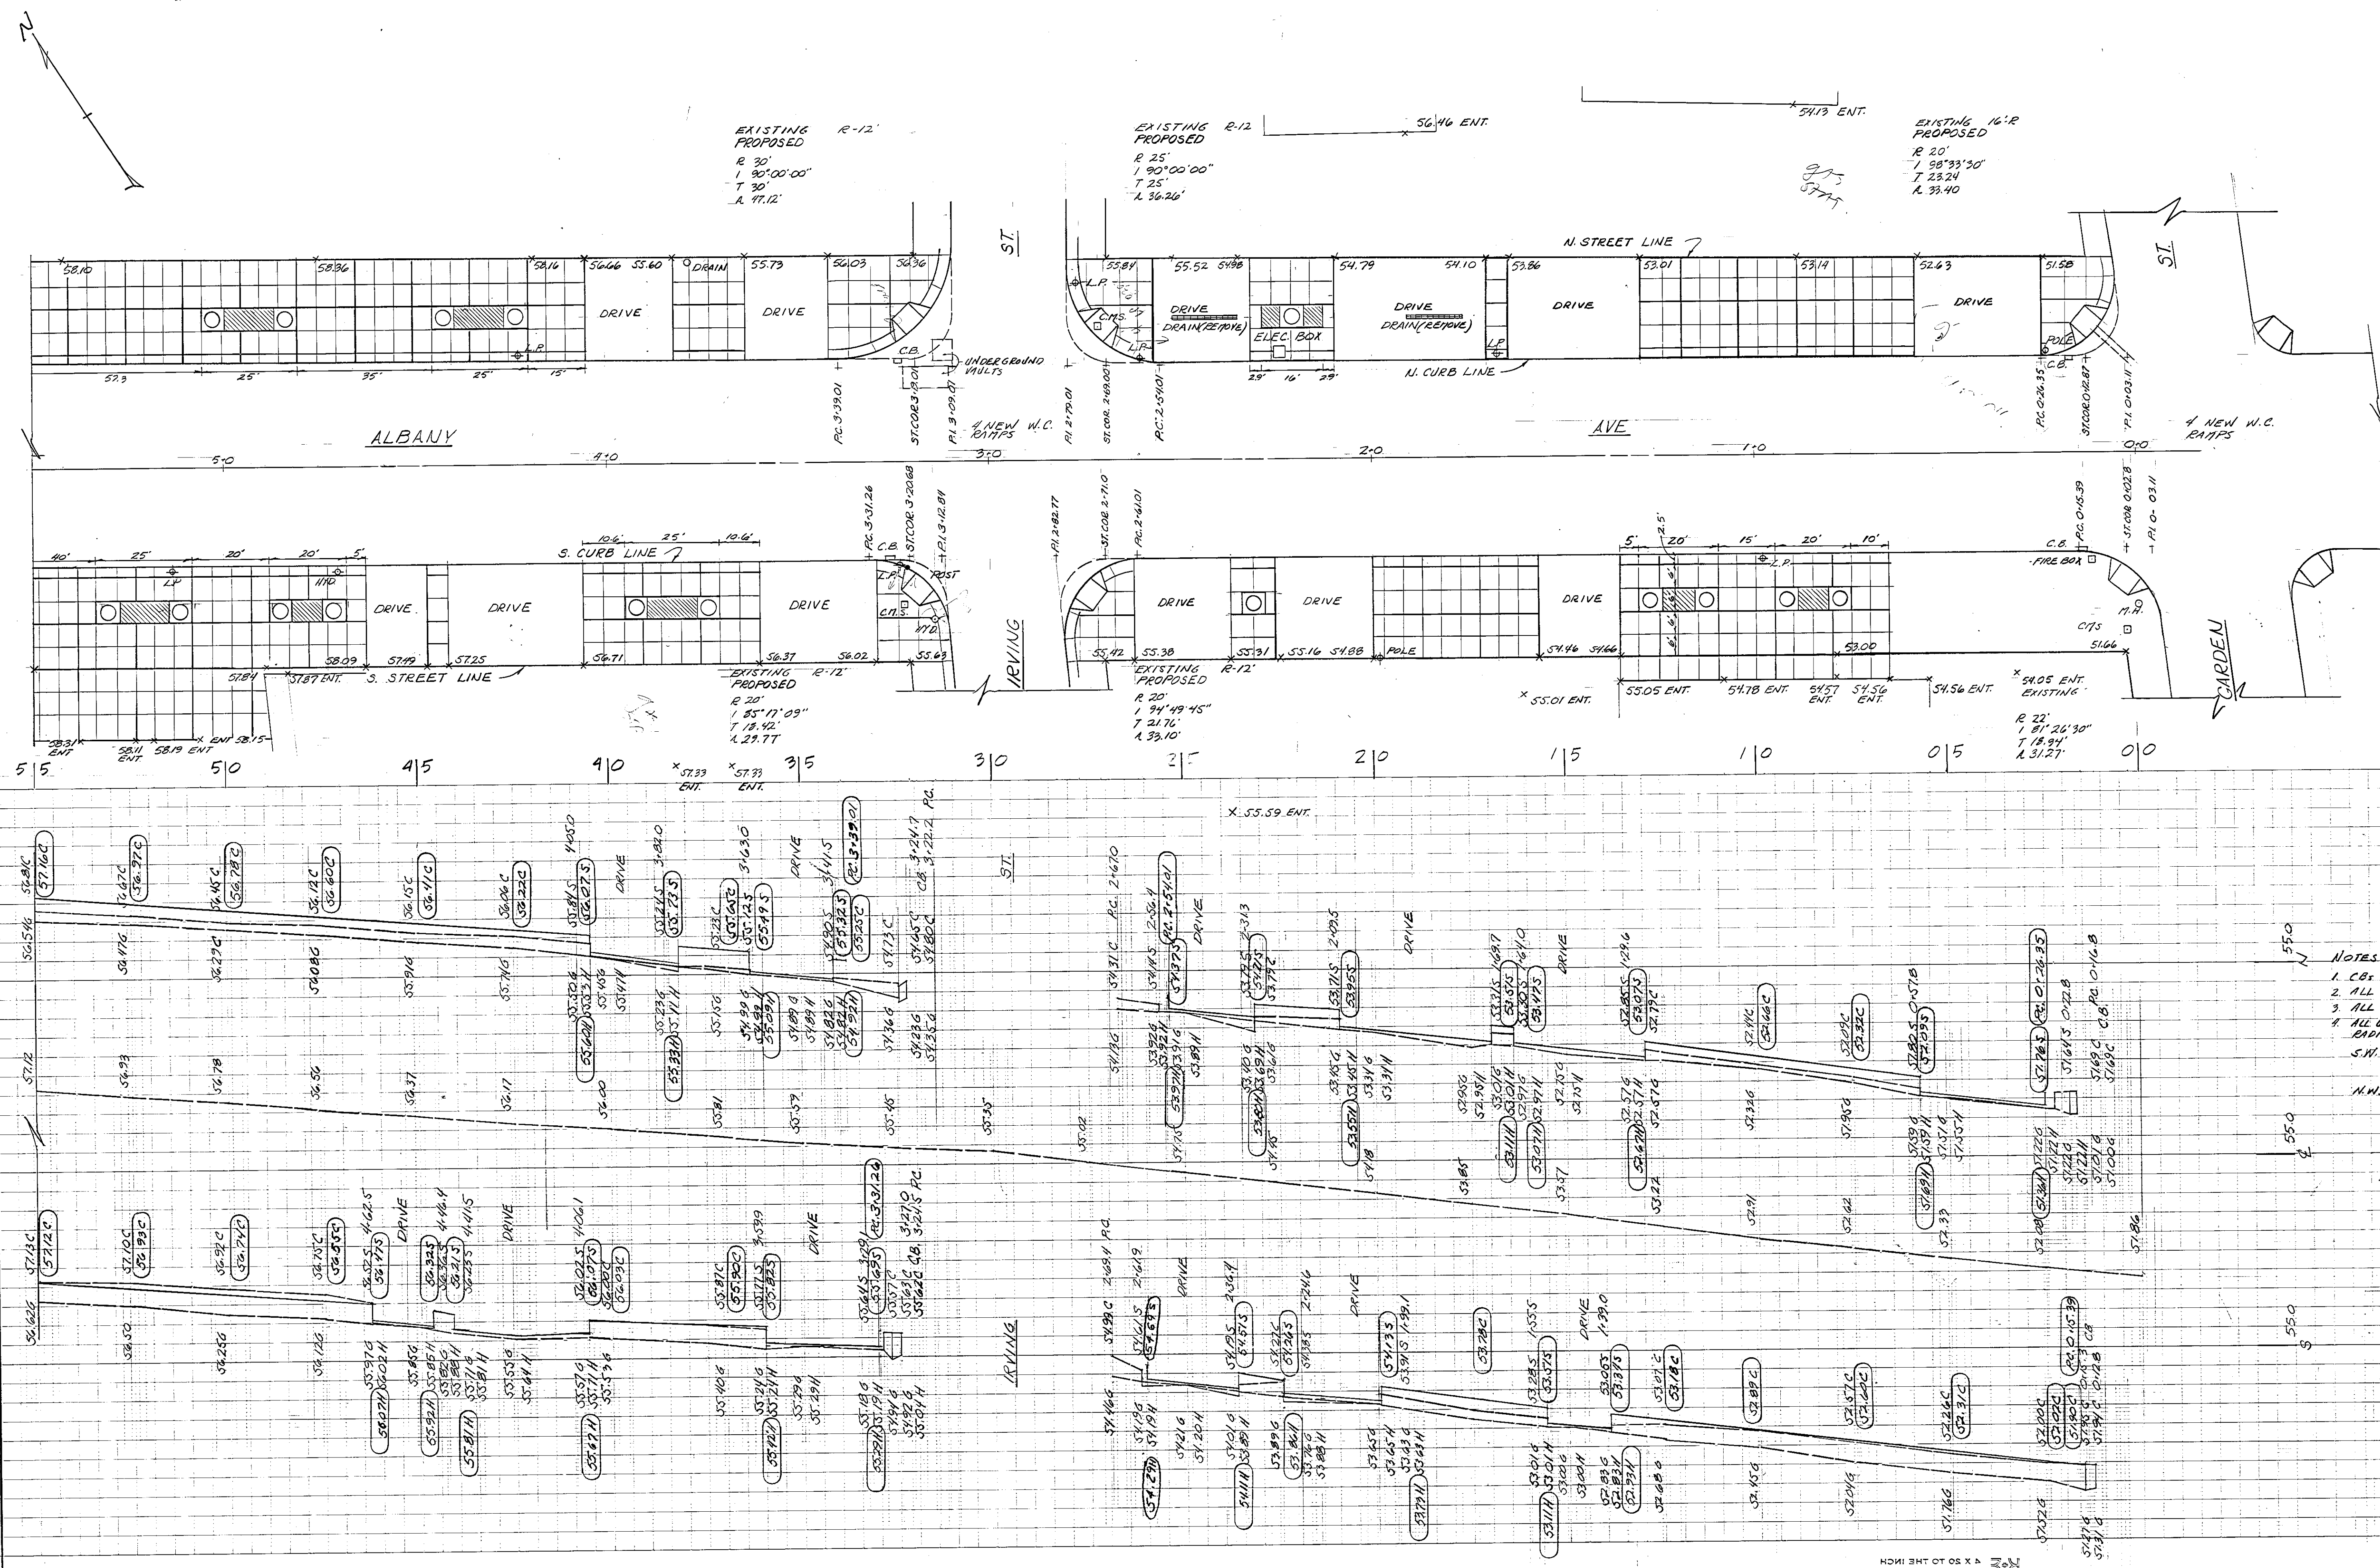

- NOTES:
- 1. CBs SHOWN ON PLAN ARE EXISTING.
 - 2. ALL TREE GRATES ARE 6'x6'
 - 3. ALL STATIONS ARE MEASURED ON HORIZ. AT &
 - 4. ALL UTILITIES SHOWN ON PLAN ARE EXISTING. UTILITIES IN NEW RADIUS CURB SHALL BE RELOCATED TO:
- S.W. COR IRVING
- A. ANGLE CB INTO RADIUS
 - B. L.P. TO W. EDGE OF DRIVE
- N.W. COR IRVING
- A. C.B. TO P.C.

CITY OF HARTFORD, CONNECTICUT		
DEPARTMENT OF PUBLIC WORKS		
BUREAU OF ENGINEERING SERVICES		
PROFILE of		
ALBANY AVE.		
GARDEN to VINE		
SUBMITTED	RECOMMENDED	APPROVED
DIVISION ENGINEER	CHIEF OF ENG. SERV.	ASST. DIR. & CITY ENG.
DRAWN	SCALE 1"=20'	DAYBOOK NO. 010811
CHECKED	DATE 2-83	