


24-34-B

24-34-B

I HEREBY CERTIFY THAT THIS MAP AND SURVEY WERE PREPARED IN ACCORDANCE WITH THE STANDARDS OF A CLASS A-2 SURVEY-AS DEFINED IN THE CODE OF PRACTICE FOR STANDARDS OF ACCURACY OF SURVEYS AND MAPS, ADOPTED DECEMBER 10, 1975 AS AMENDED BY THE CONNECTICUT ASSOCIATION OF LAND SURVEYORS, INC.

[Signature]
SURVEYOR

12-15-81 DATE
3756 REGISTRATION NO.

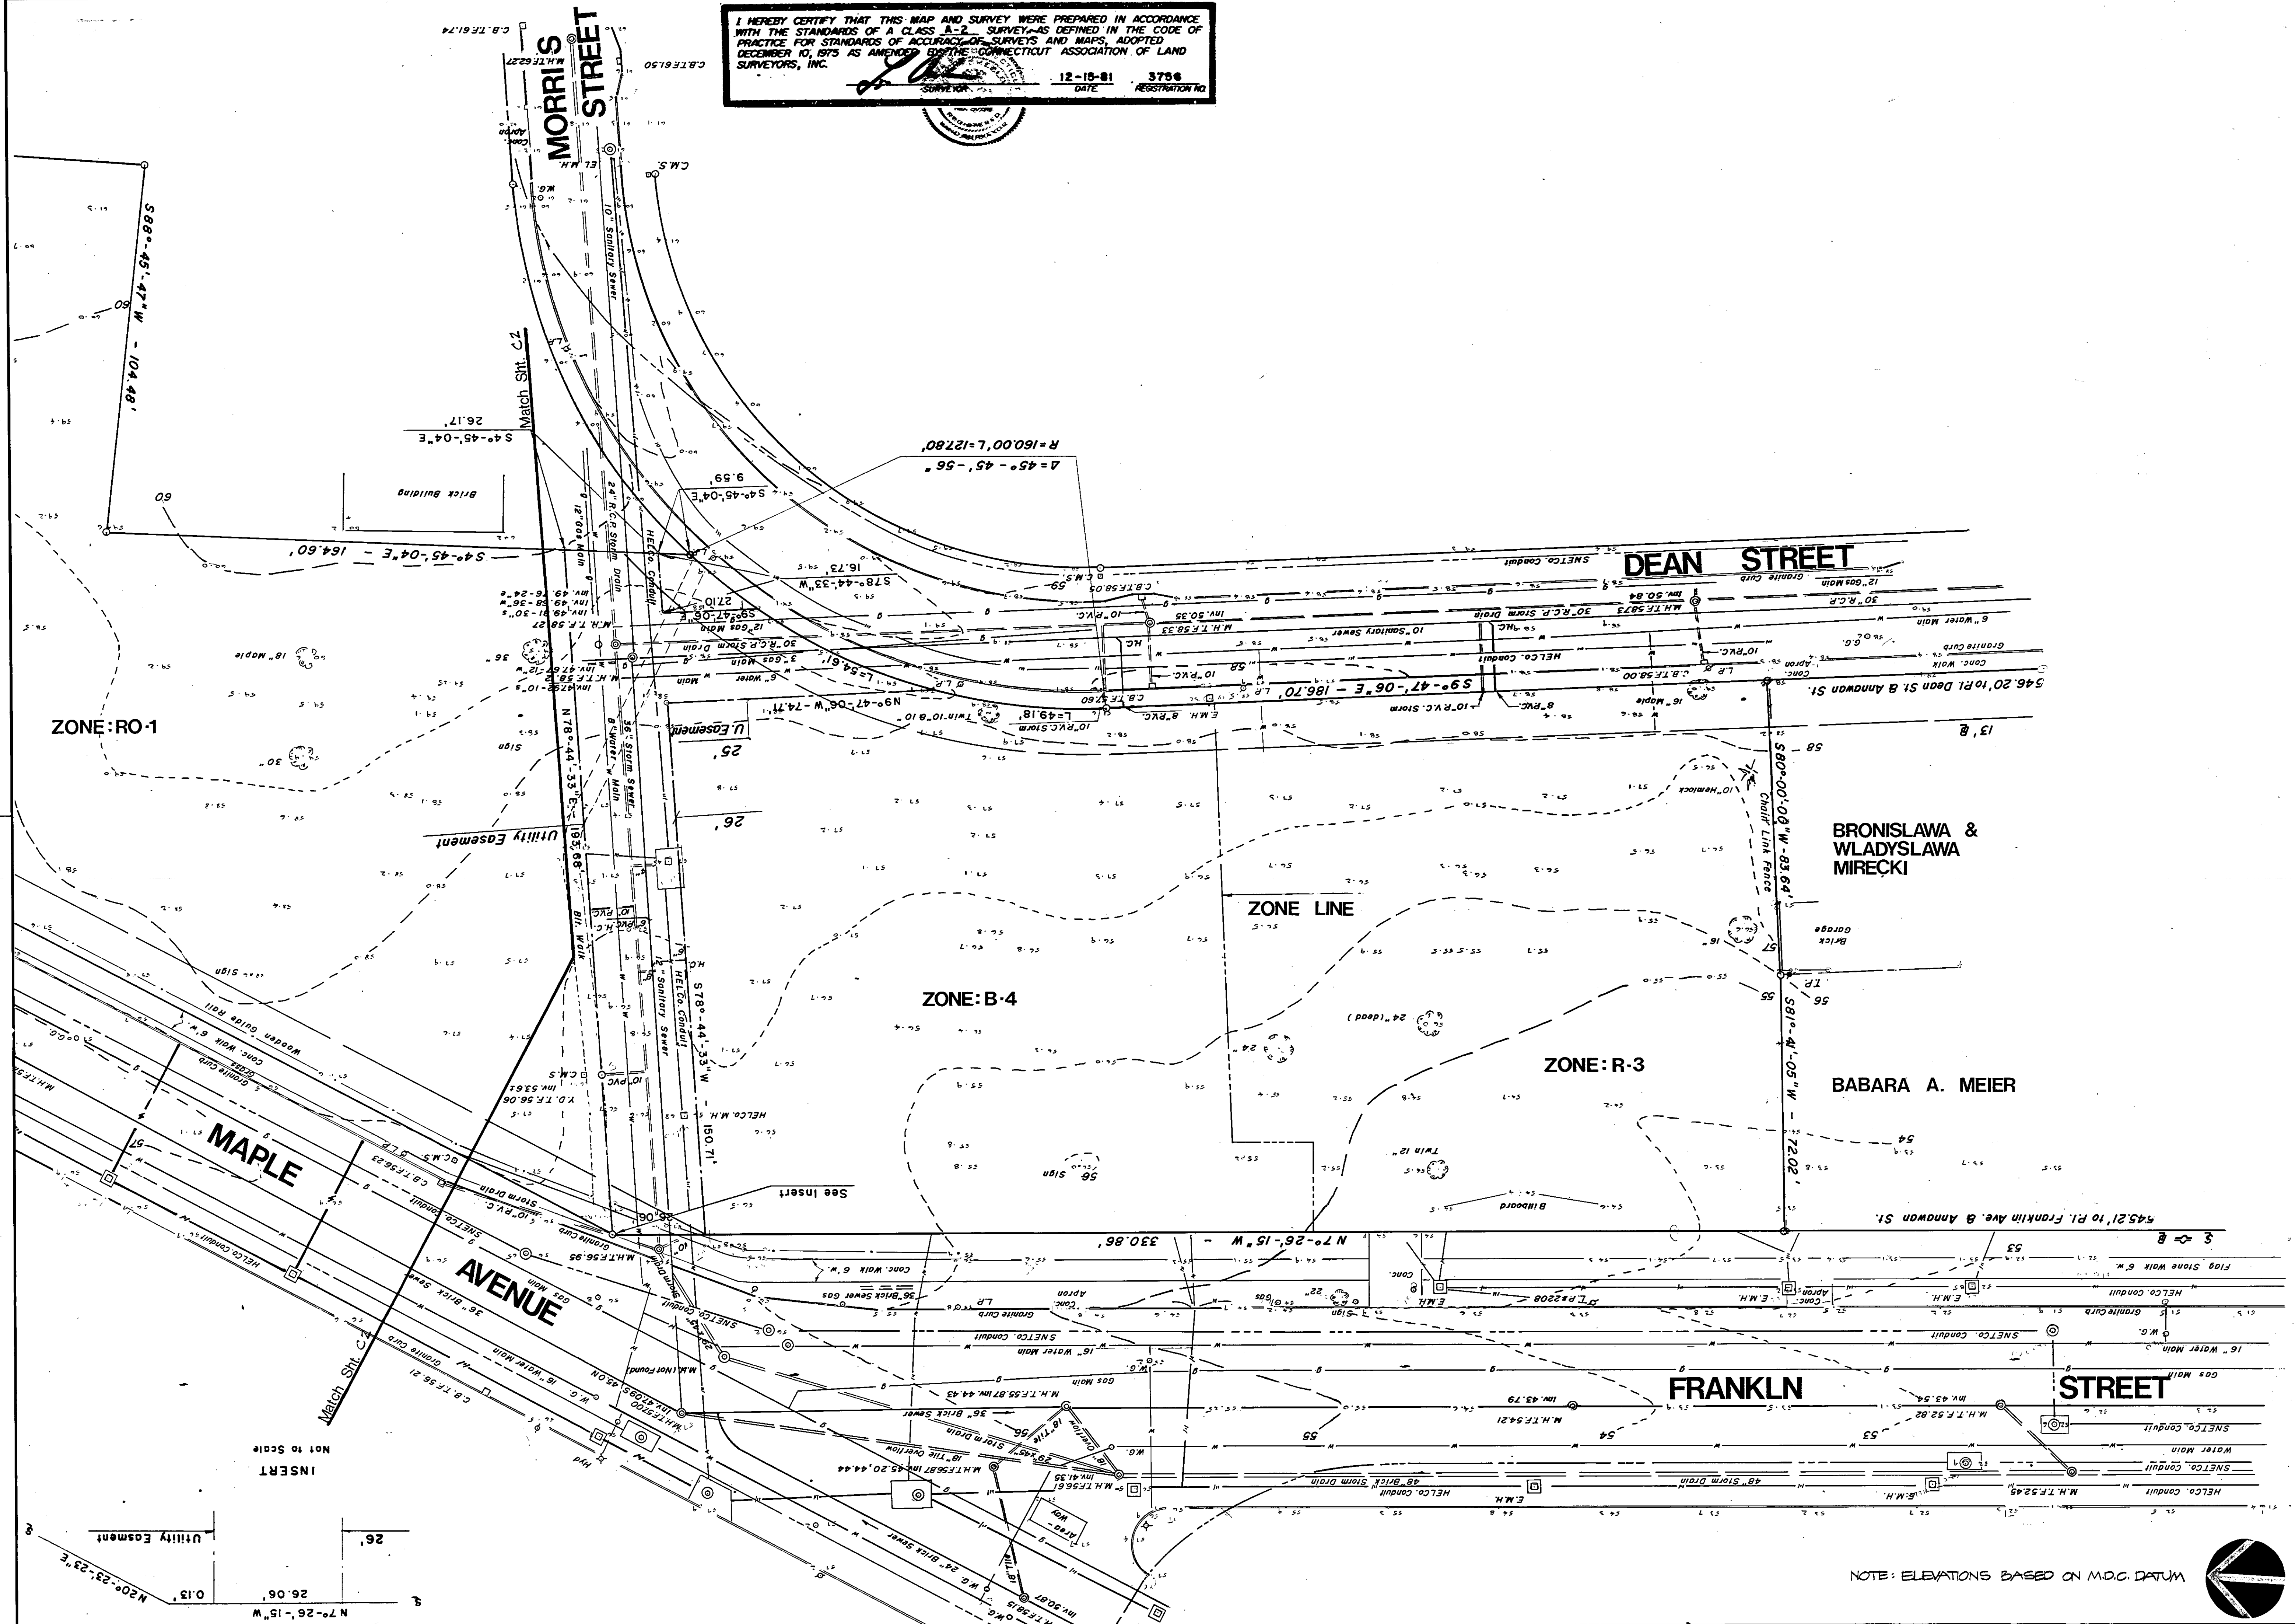

Johnson & Richter
Professional Engineer & Land Surveyor
Hartford, Connecticut

DON HAMMERBERG ASSOC., A.I.A.
ARCHITECTS
772 FARMINGTON AVE. FARMINGTON, CONN.
TEL. 203 677-9501 ZIP 06032

IGOR VECHESLOFF
PROFESSIONAL ENGINEER & LAND SURVEYOR
21 LORRAINE STREET
HARTFORD, CONNECTICUT

Daybook No. 010859

Residential Condominiums
Date 3.15.82
Scale 1"=20'-0"
Revision

Gateway South

Hartford, Connecticut

Site Survey

Sheet No. **C3**

24-34-B

24-34-B