


Main Street

194'-0" V.F.

63'-0" V.F.

SURVEY DATA / EXISTING WORK
Refer to TOPICS Drawing - Project NO. 63-281 (1975)
Sheet 11 for all details of all existing
conditions, utilities, etc.

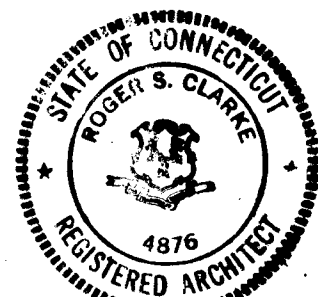

Architect
Roger Clarke

CITY OF HARTFORD, CONNECTICUT
DEPARTMENT OF PUBLIC WORKS
BUREAU OF ENGINEERING SERVICES

SUBMITTED <i>Gregory J. [Signature]</i> DIVISION ENGINEER	RECOMMENDED <i>James E. [Signature]</i> CHIEF OF ENG. SERV.	APPROVED <i>James E. [Signature]</i> ASST. DIR. & CHY. ENG.
DRAWN	SCALE	DAYBOOK NO. 010632
CHECKED	DATE	



Old State House
Curb and Walk Construction

Renovation For The Old State House Association - Hartford, Connecticut

Site Layout Plan

Date 12-20-79

Scale - 1" Equals 20'

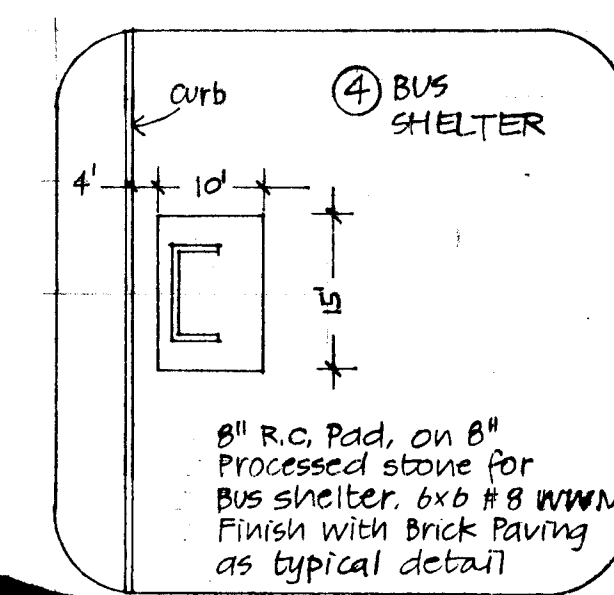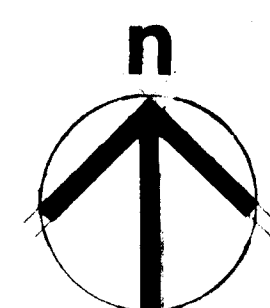

NOTES:

CONTRACTOR TO VERIFY ALL FIELD CONDITIONS
AND IS RESPONSIBLE FOR ALL FIELD DIMENSIONS

1. REMOVE EXISTING CONC. WALK.
INSTALL NEW CONC. SLAB & BRICK PAVING
AS DETAILS, FOR ALL EXISTING SIDEWALKS
AROUND OLD STATE HOUSE. (SHOWN SHADDED)
RE-SET BROWNSTONE CURBS AS SHOWN
2. INSTALL NEW GRANITE CURBS AT NEW
PARKING BAYS
3. RESET EXISTING GRANITE CURBS AS SHOWN
4. RELOCATE EXISTING SHELTERS TO DIM. SHOWN
INSTALL ON NEW 10'x15' R.C. PAD 8" THICK ON 8" PROCESS STONE BASE
5. NEW GRANITE CURB (TYP UNLESS SHOWN IN (3))
6. NEW BRICK SURFACE AT CROSSWALK
7. RE-SET CATCHBASIN COVERS (TYPICAL)
8. RE-SET EXISTING STONE CURB, REPLACE SOD AS DET.
9. NEW 1'-0" WIDE CONCRETE EDGE
10. VERIFY ALL UTILITIES, POLES, ETC. IN THE
FIELD WITH ENGINEER
11. STAGING AREA TO BE CONFINED TO AREAS ONLY
WITHIN CONTRACT LIMIT LINE
12. NO ON-SITE PARKING FOR VEHICLES BEYOND C.L.L.