
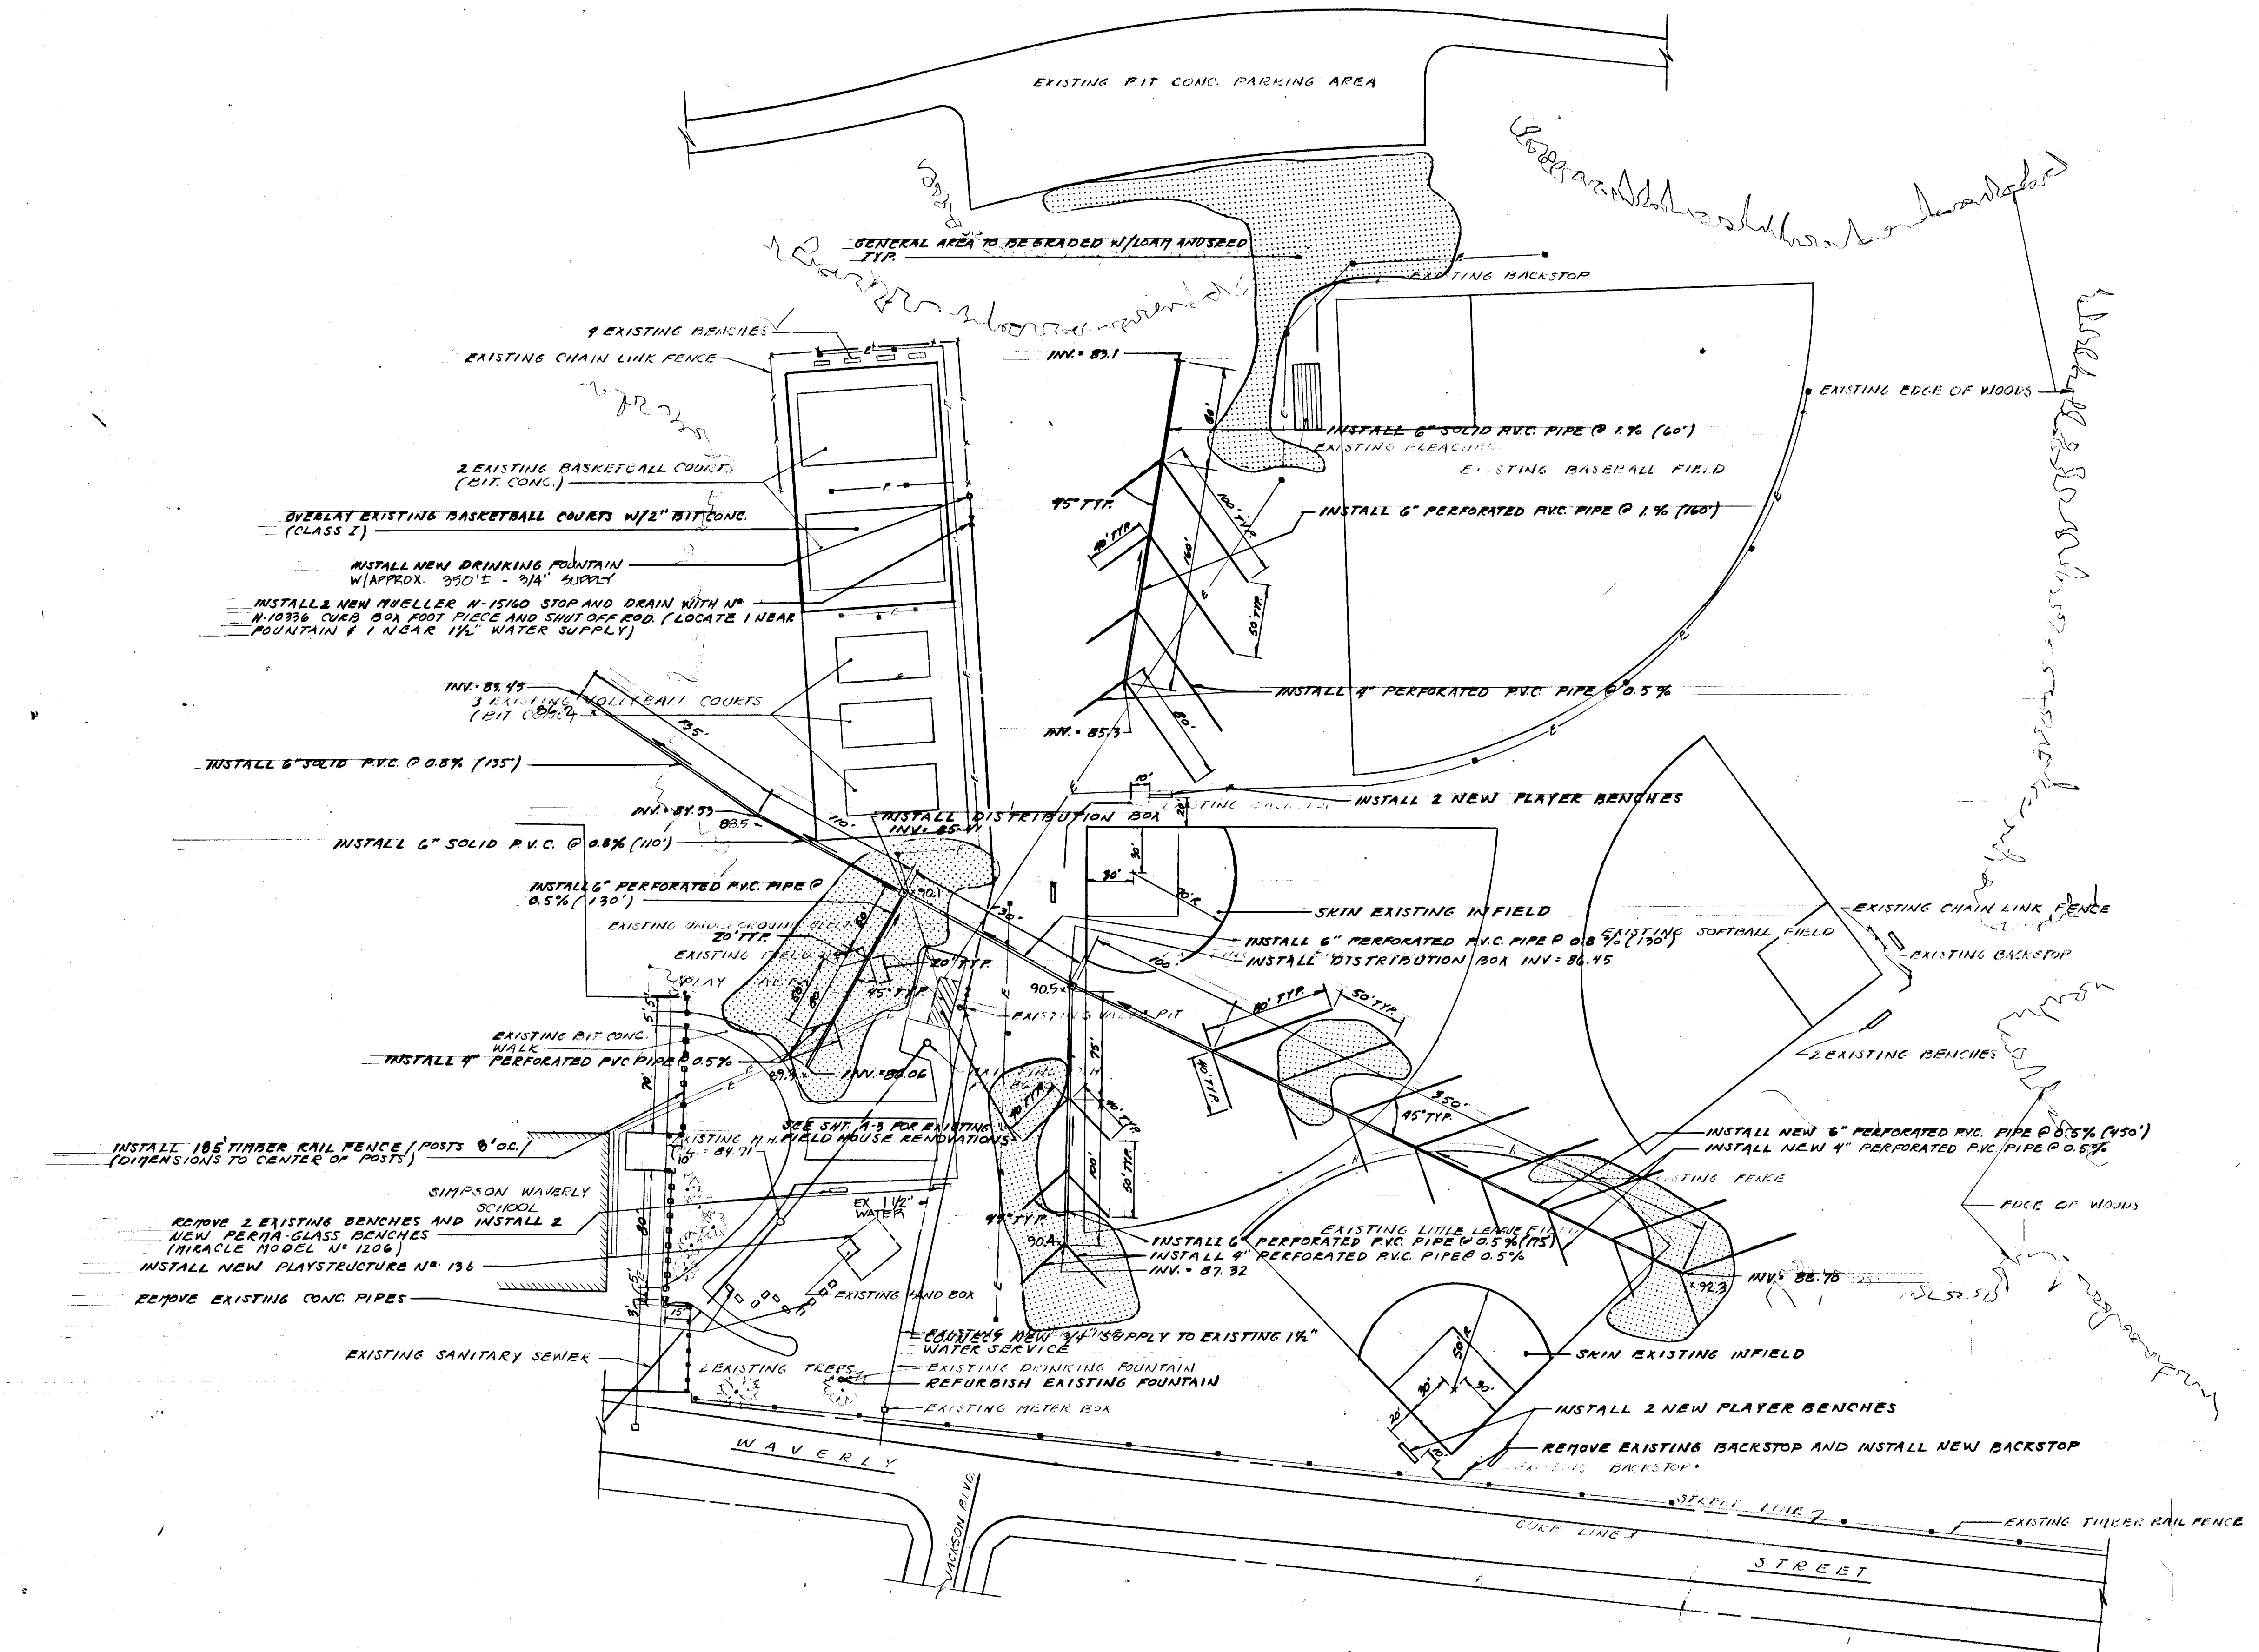


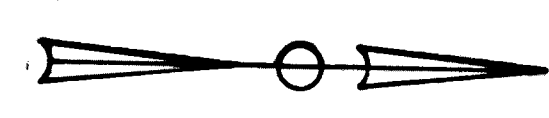

PLAN OF WAVERLY FIELD
SCALE: 1" = 60'

BENCH MARK
BENCH MARK ON N.W. COR. OF FIRST FLOOR OF EXISTING FIELD HOUSE B.M. = 91.50

CITY OF HARTFORD, CONNECTICUT DEPARTMENT OF PUBLIC WORKS FACILITIES SERVICES BUREAU		
HARTFORD PARKS REHABILITATION II E 83-31 (UPARR PROJECT)		
KENY - WAVERLY FIELD		
SUBMITTED JEROME F. SIEA	APPROVED [Signature] CHIEF FAC. SER. BUREAU	APPROVED [Signature] CITY ENGINEER
DRAWN [Signature]	DAYBOOK NO. 210210-10	
CHECKED [Signature]	DATE 8-19-83	DRAWING NO. SD 2
SCALE NOTED		