


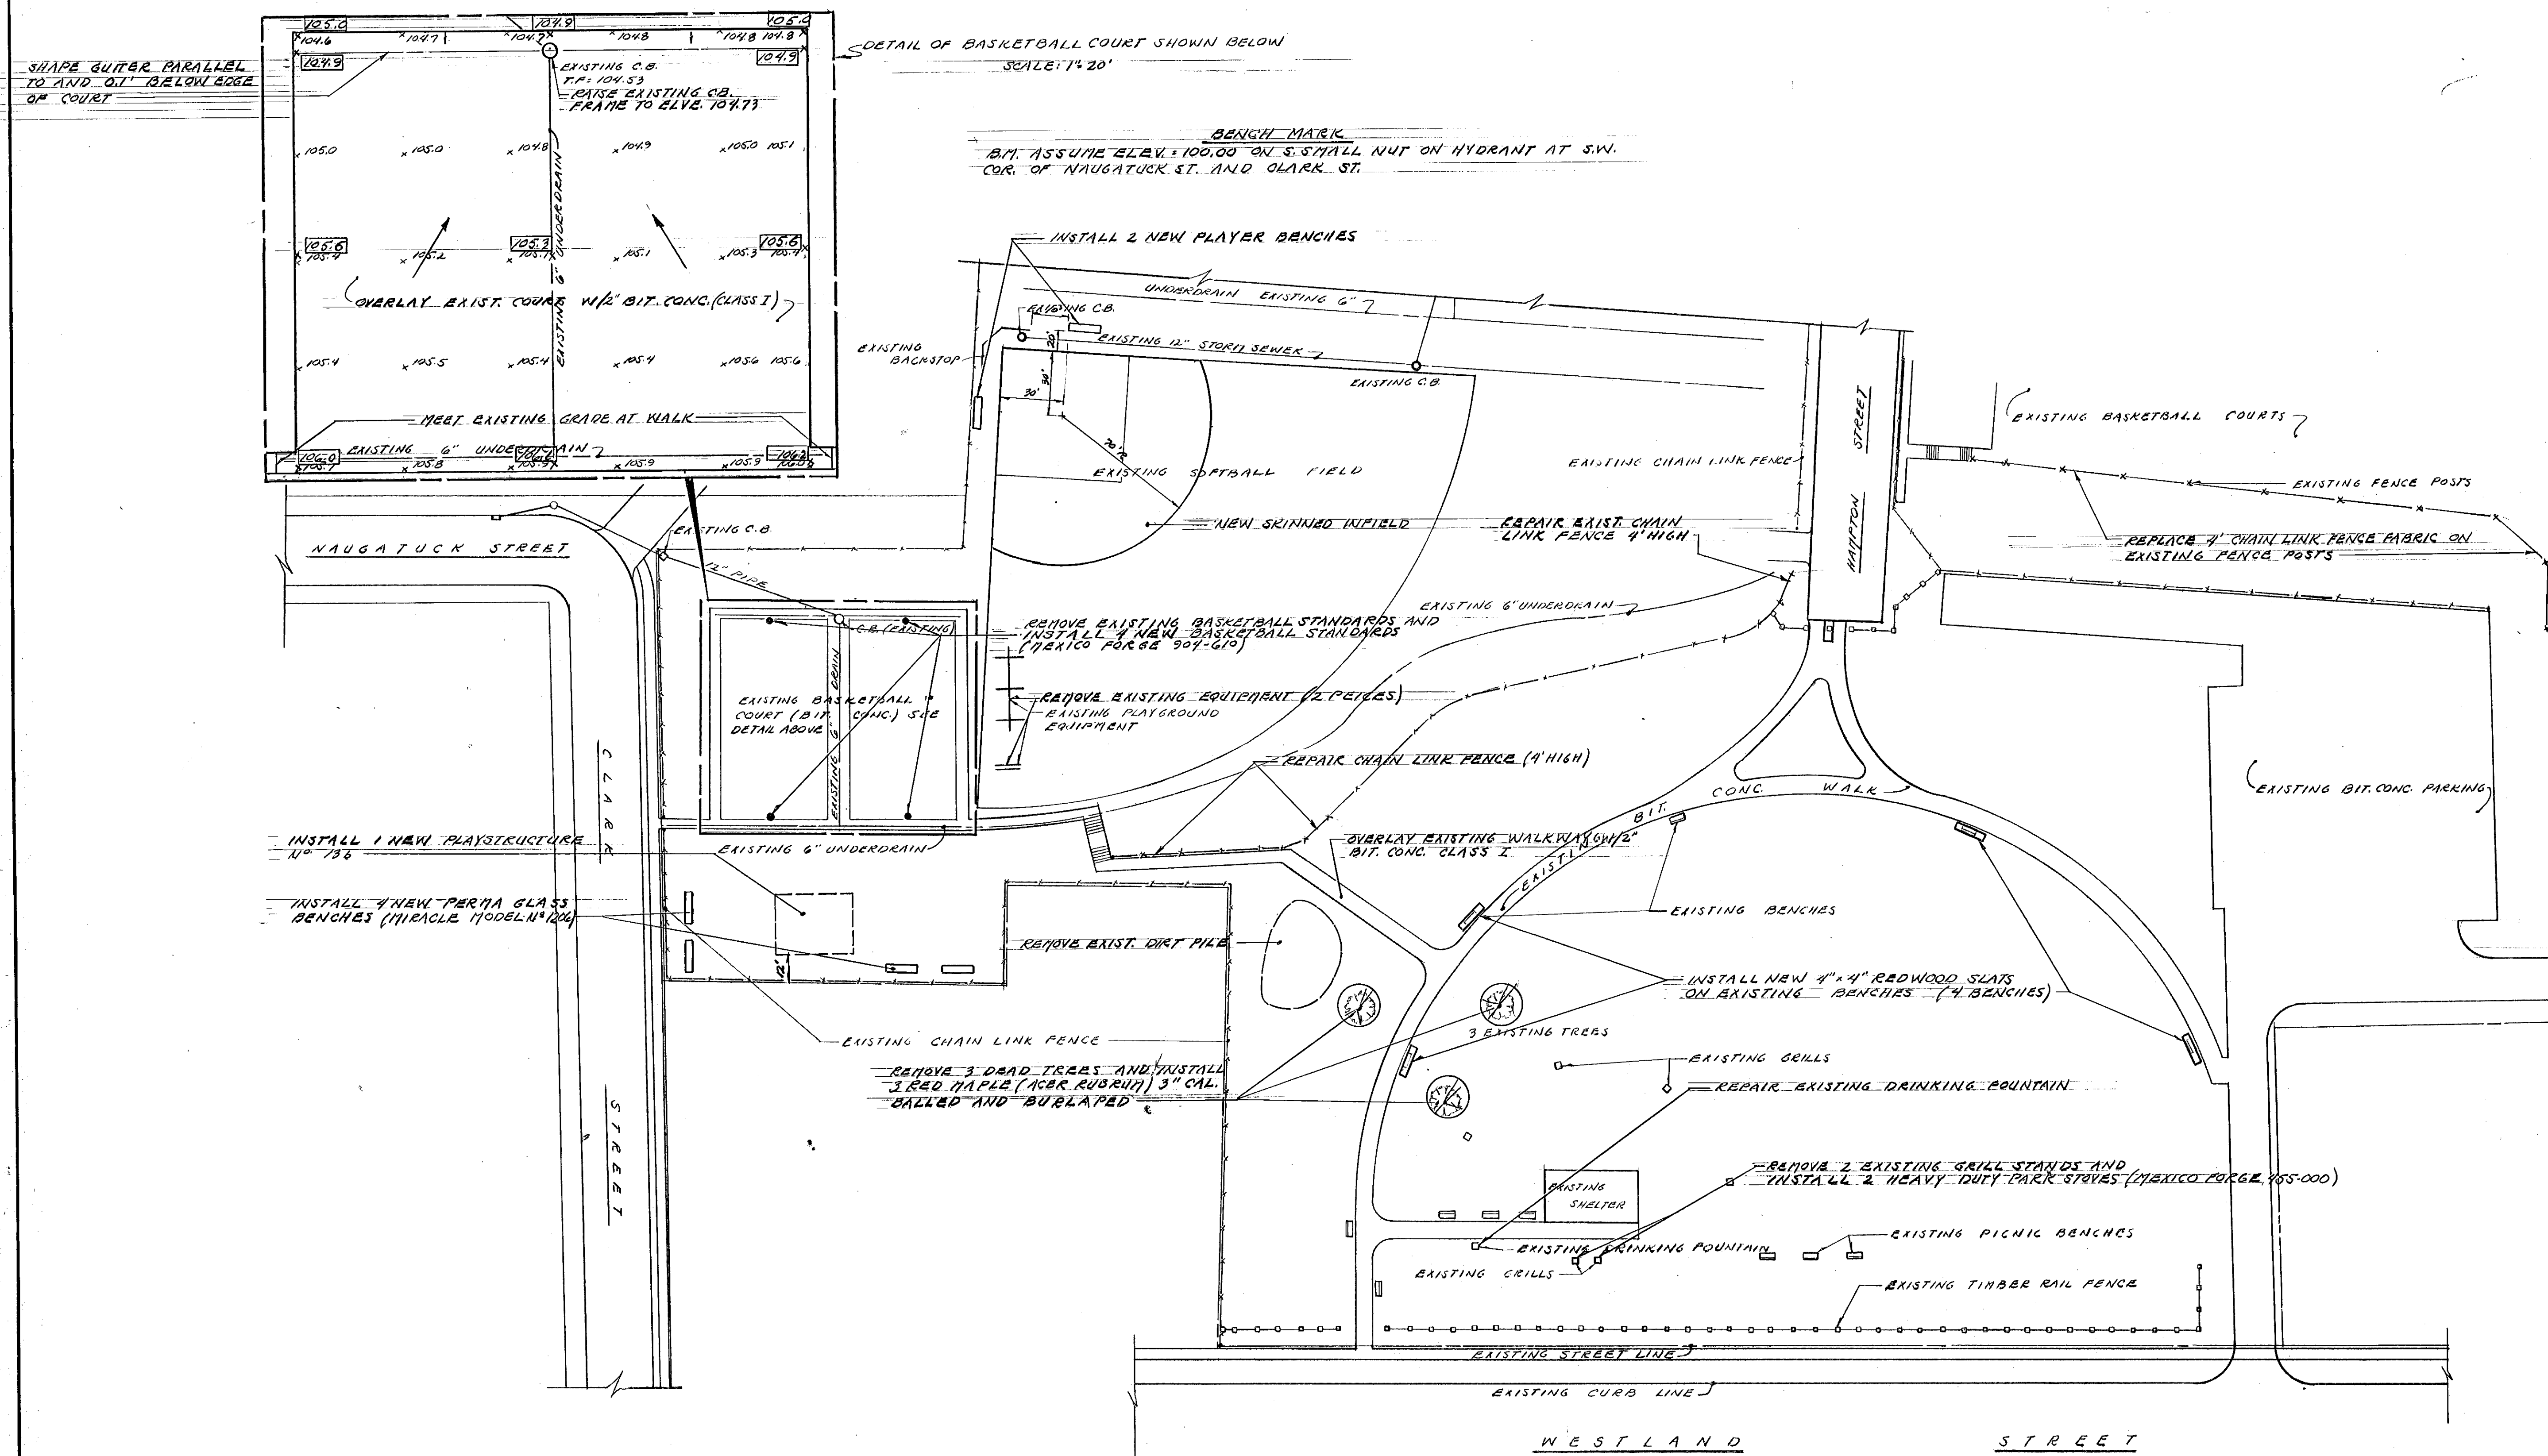

PLAN OF BRACKETT NORTHEAST PARK
SCALE: 1" = 40'

CITY OF HARTFORD, CONNECTICUT DEPARTMENT OF PUBLIC WORKS FACILITIES SERVICES BUREAU		
HARTFORD PARKS REHABILITATION II E 83-31 (UPARR PROJECT)		
BRACKETT NORTHEAST PARK		
SUBMITTED LEONARD E. SHERMAN	APPROVED [Signature] CHIEF FAC. SER. BUREAU	APPROVED [Signature] CITY ENGINEER
DRAWN [Signature]	DAYBOOK NO. 010852-0	DRAWING NO. SD 4
CHECKED [Signature]	DATE 8-19-83	
SCALE NOTED		