


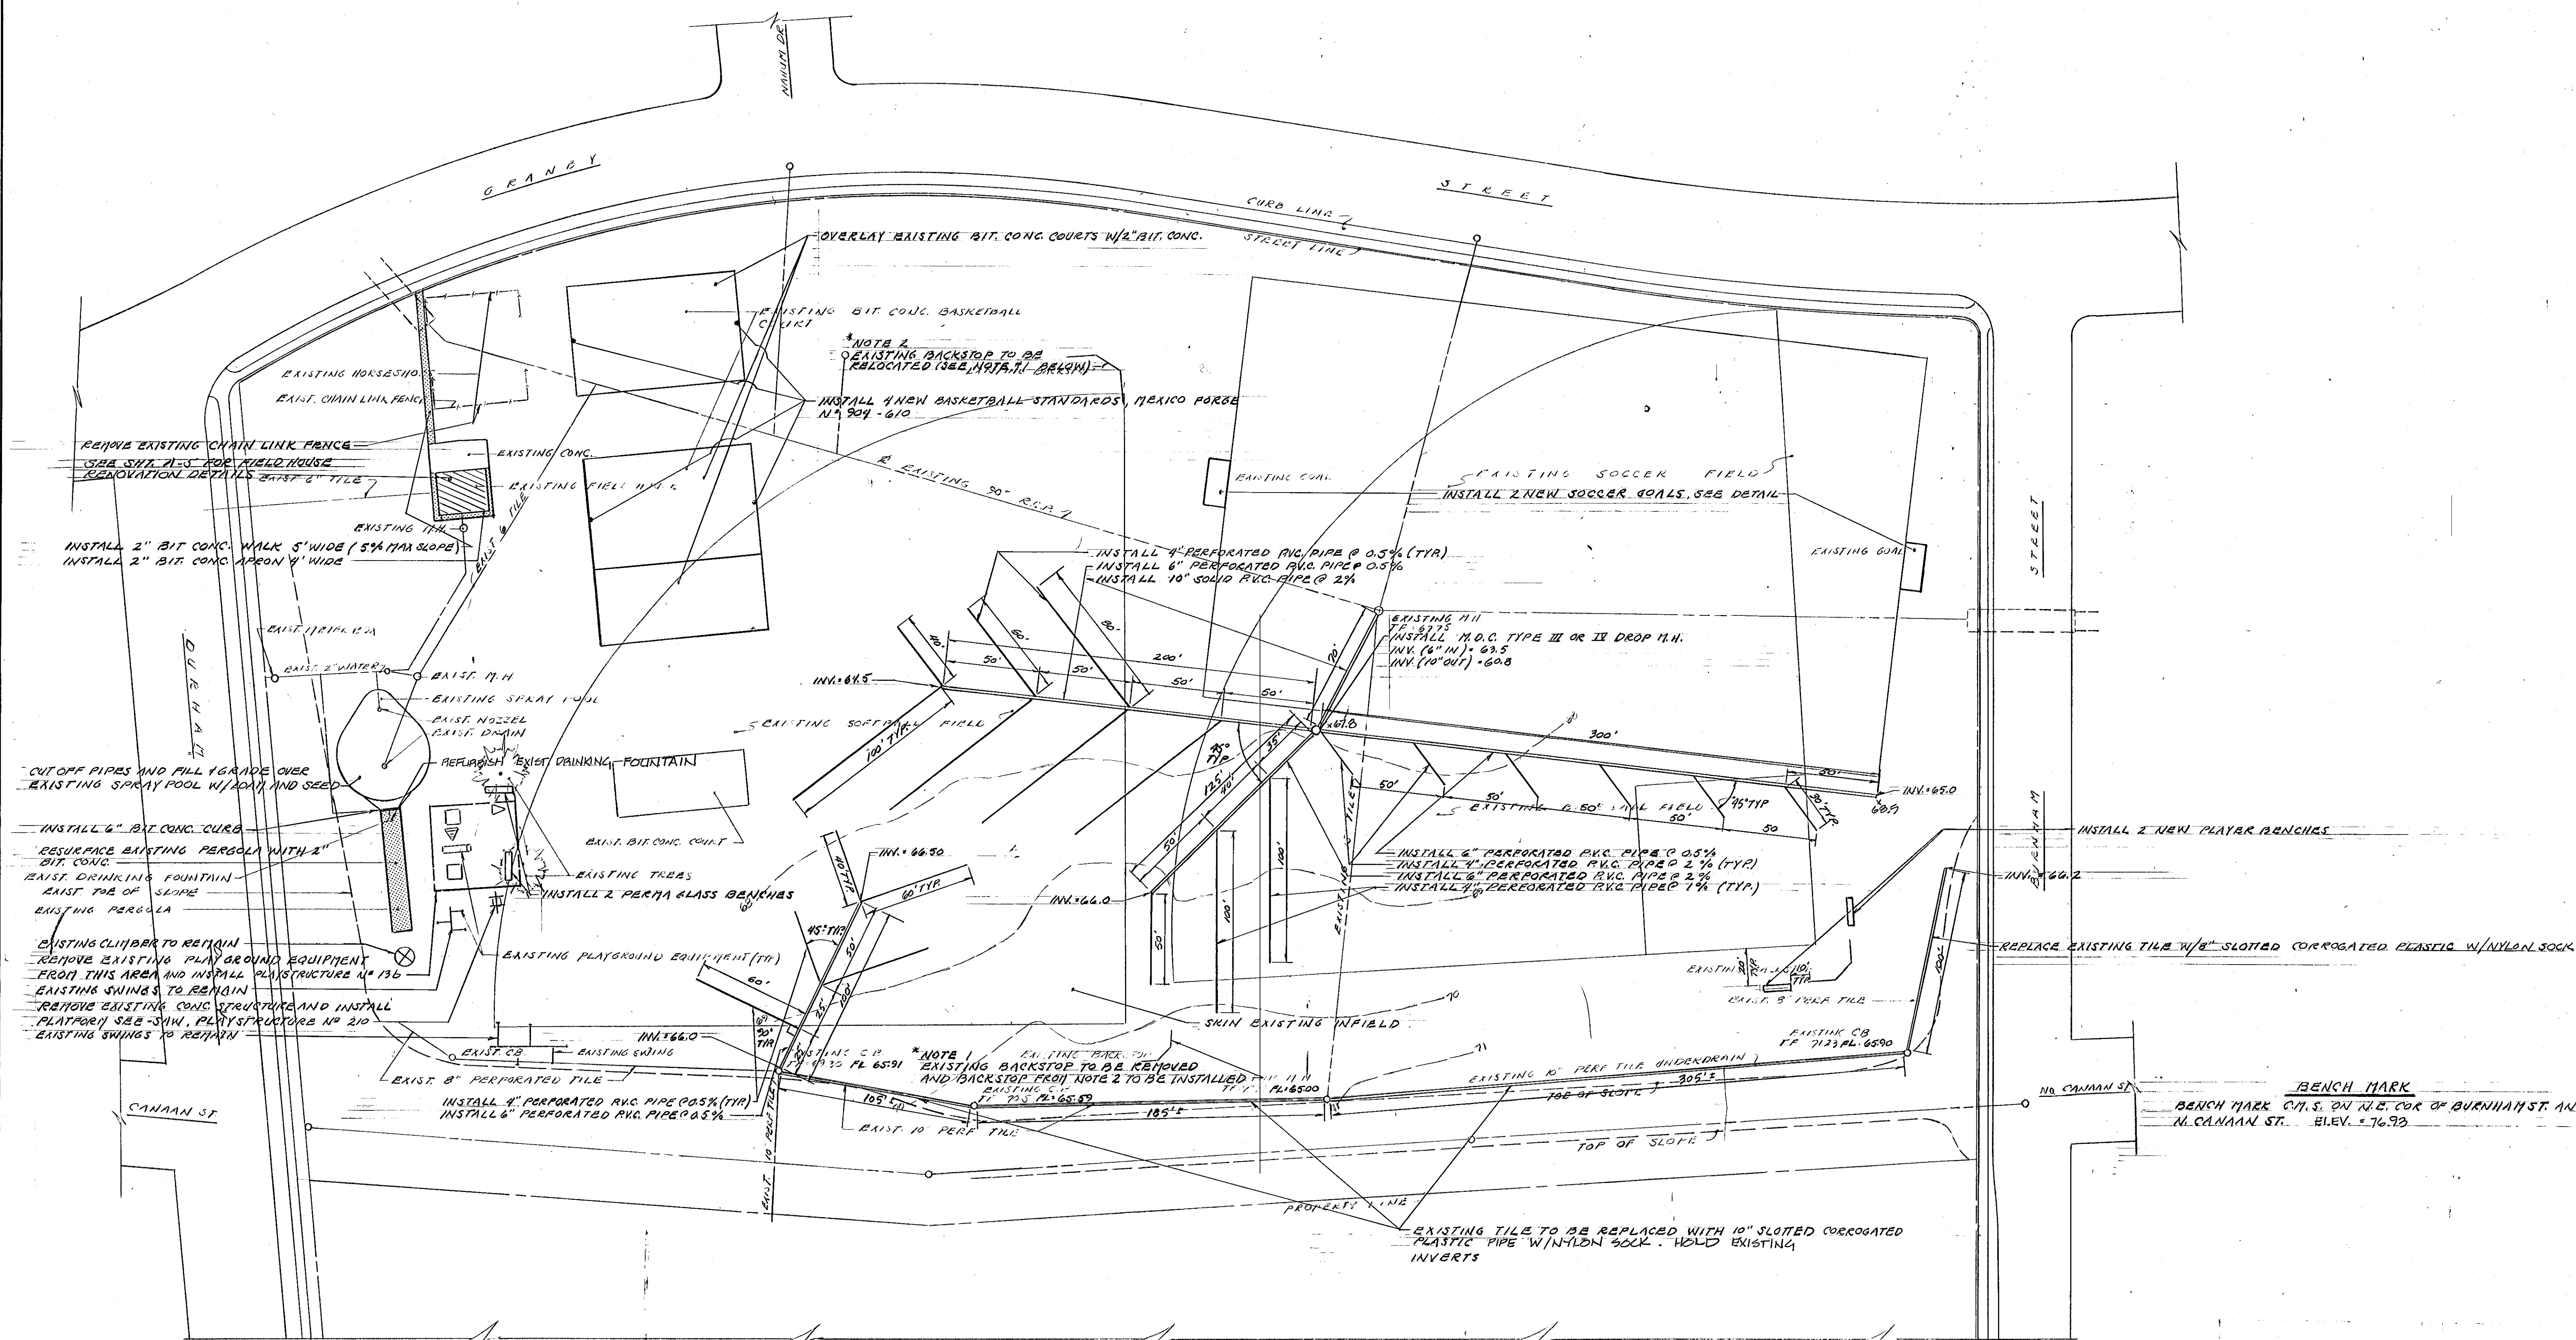

PLAN OF CRONIN PARK

SCALE: 1\"/>

CITY OF HARTFORD, CONNECTICUT DEPARTMENT OF PUBLIC WORKS FACILITIES SERVICES BUREAU		
HARTFORD PARKS REHABILITATION II E 83-31 (UPARR PROJECT) CRONIN PARK		
SUBMITTED EUGENE F. SUEA	APPROVED [Signature] CHIEF FAC. SER. BUR.	APPROVED [Signature] CITY ENGR.
DRAWN [Signature]	DAYBOOK NO. 000000	DRAWING NO. SD 5
CHECKED [Signature]	DATE 8-19-83	
SCALE NOTED		