


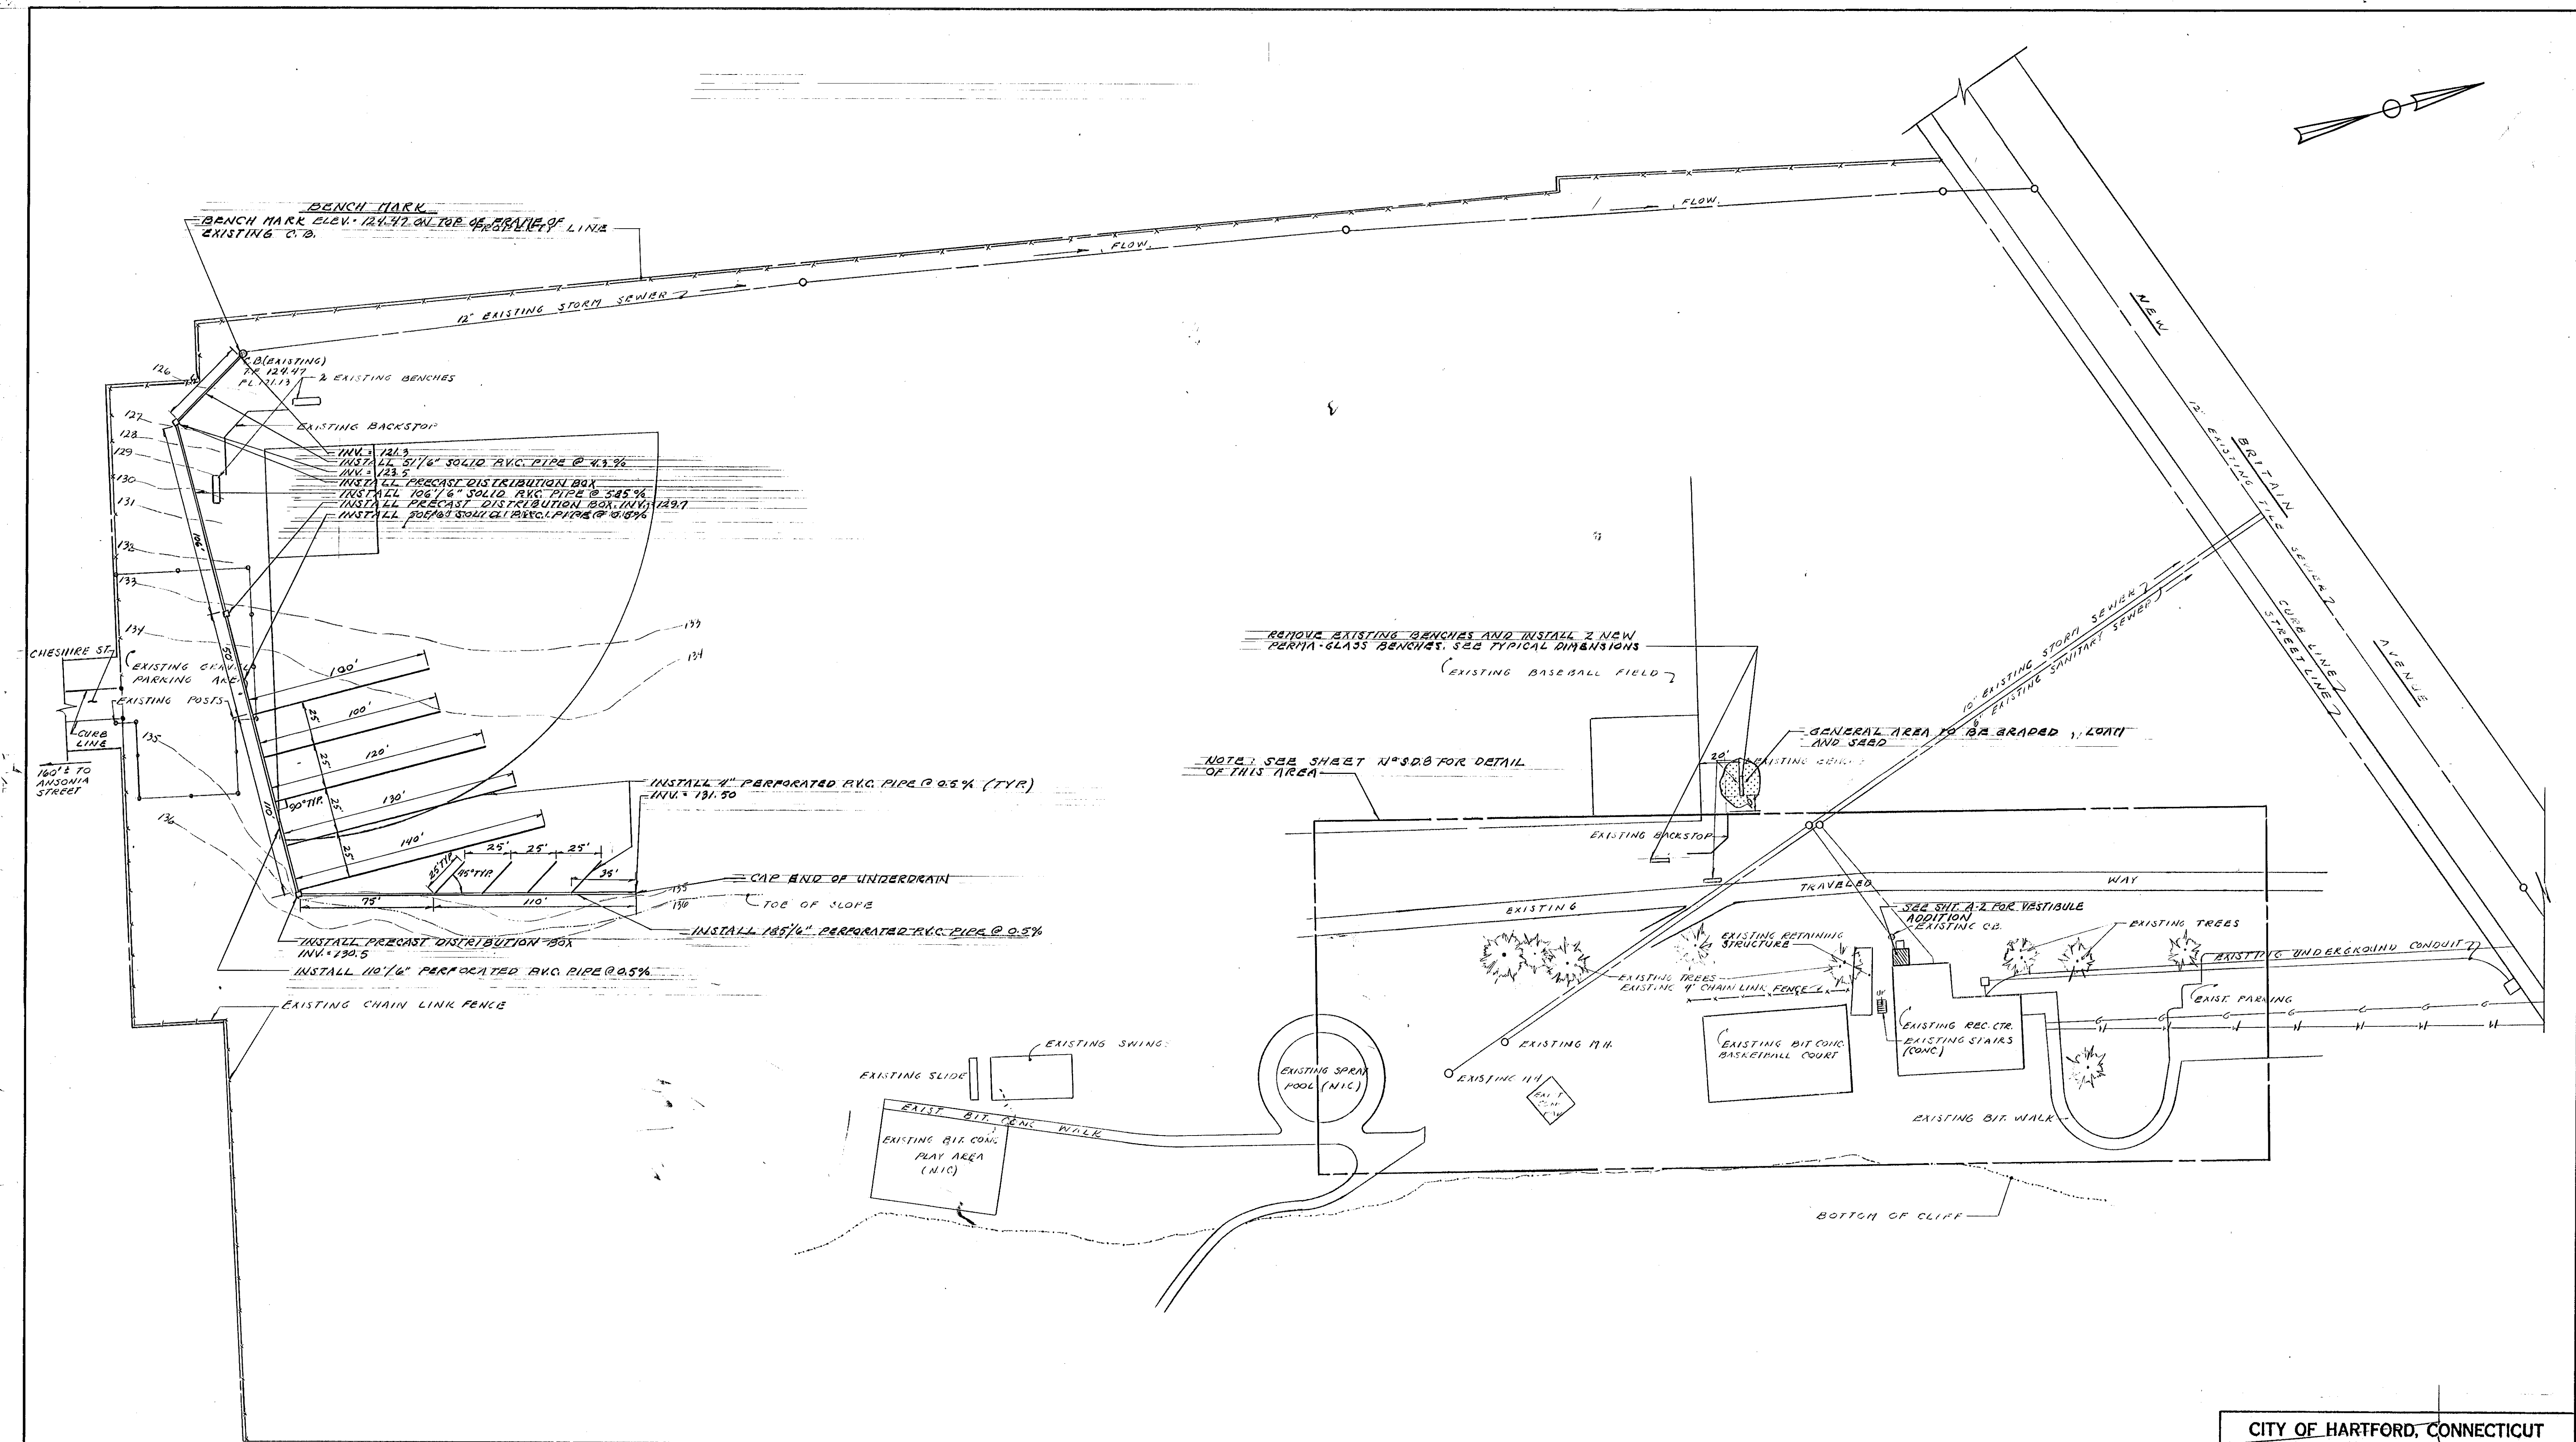

REMOVE EXISTING BENCHES AND INSTALL 2 NEW PERMA-GLASS BENCHES. SEE TYPICAL DIMENSIONS (EXISTING BASEBALL FIELD)

NOTE: SEE SHEET N°SDB FOR DETAIL OF THIS AREA

SEE SH. A-2 FOR VESTIBULE ADDITION EXISTING CB.

PLAN OF HYLAND PARK
SCALE: 1" = 40'

CITY OF HARTFORD, CONNECTICUT DEPARTMENT OF PUBLIC WORKS FACILITIES SERVICES BUREAU			
HARTFORD PARKS REHABILITATION II E 83-31 (UPARR PROJECT) HYLAND PARK			
SUBMITTED JAN 1984	APPROVED [Signature] CHIEF FAC. SER. BUREAU	APPROVED [Signature] CITY ENGR.	
DRAWN JST	DAYBOOK NO. 010358-0	DATE 8-19-83	DRAWING NO. SD 7
CHECKED JST			
SCALE NOTED			