


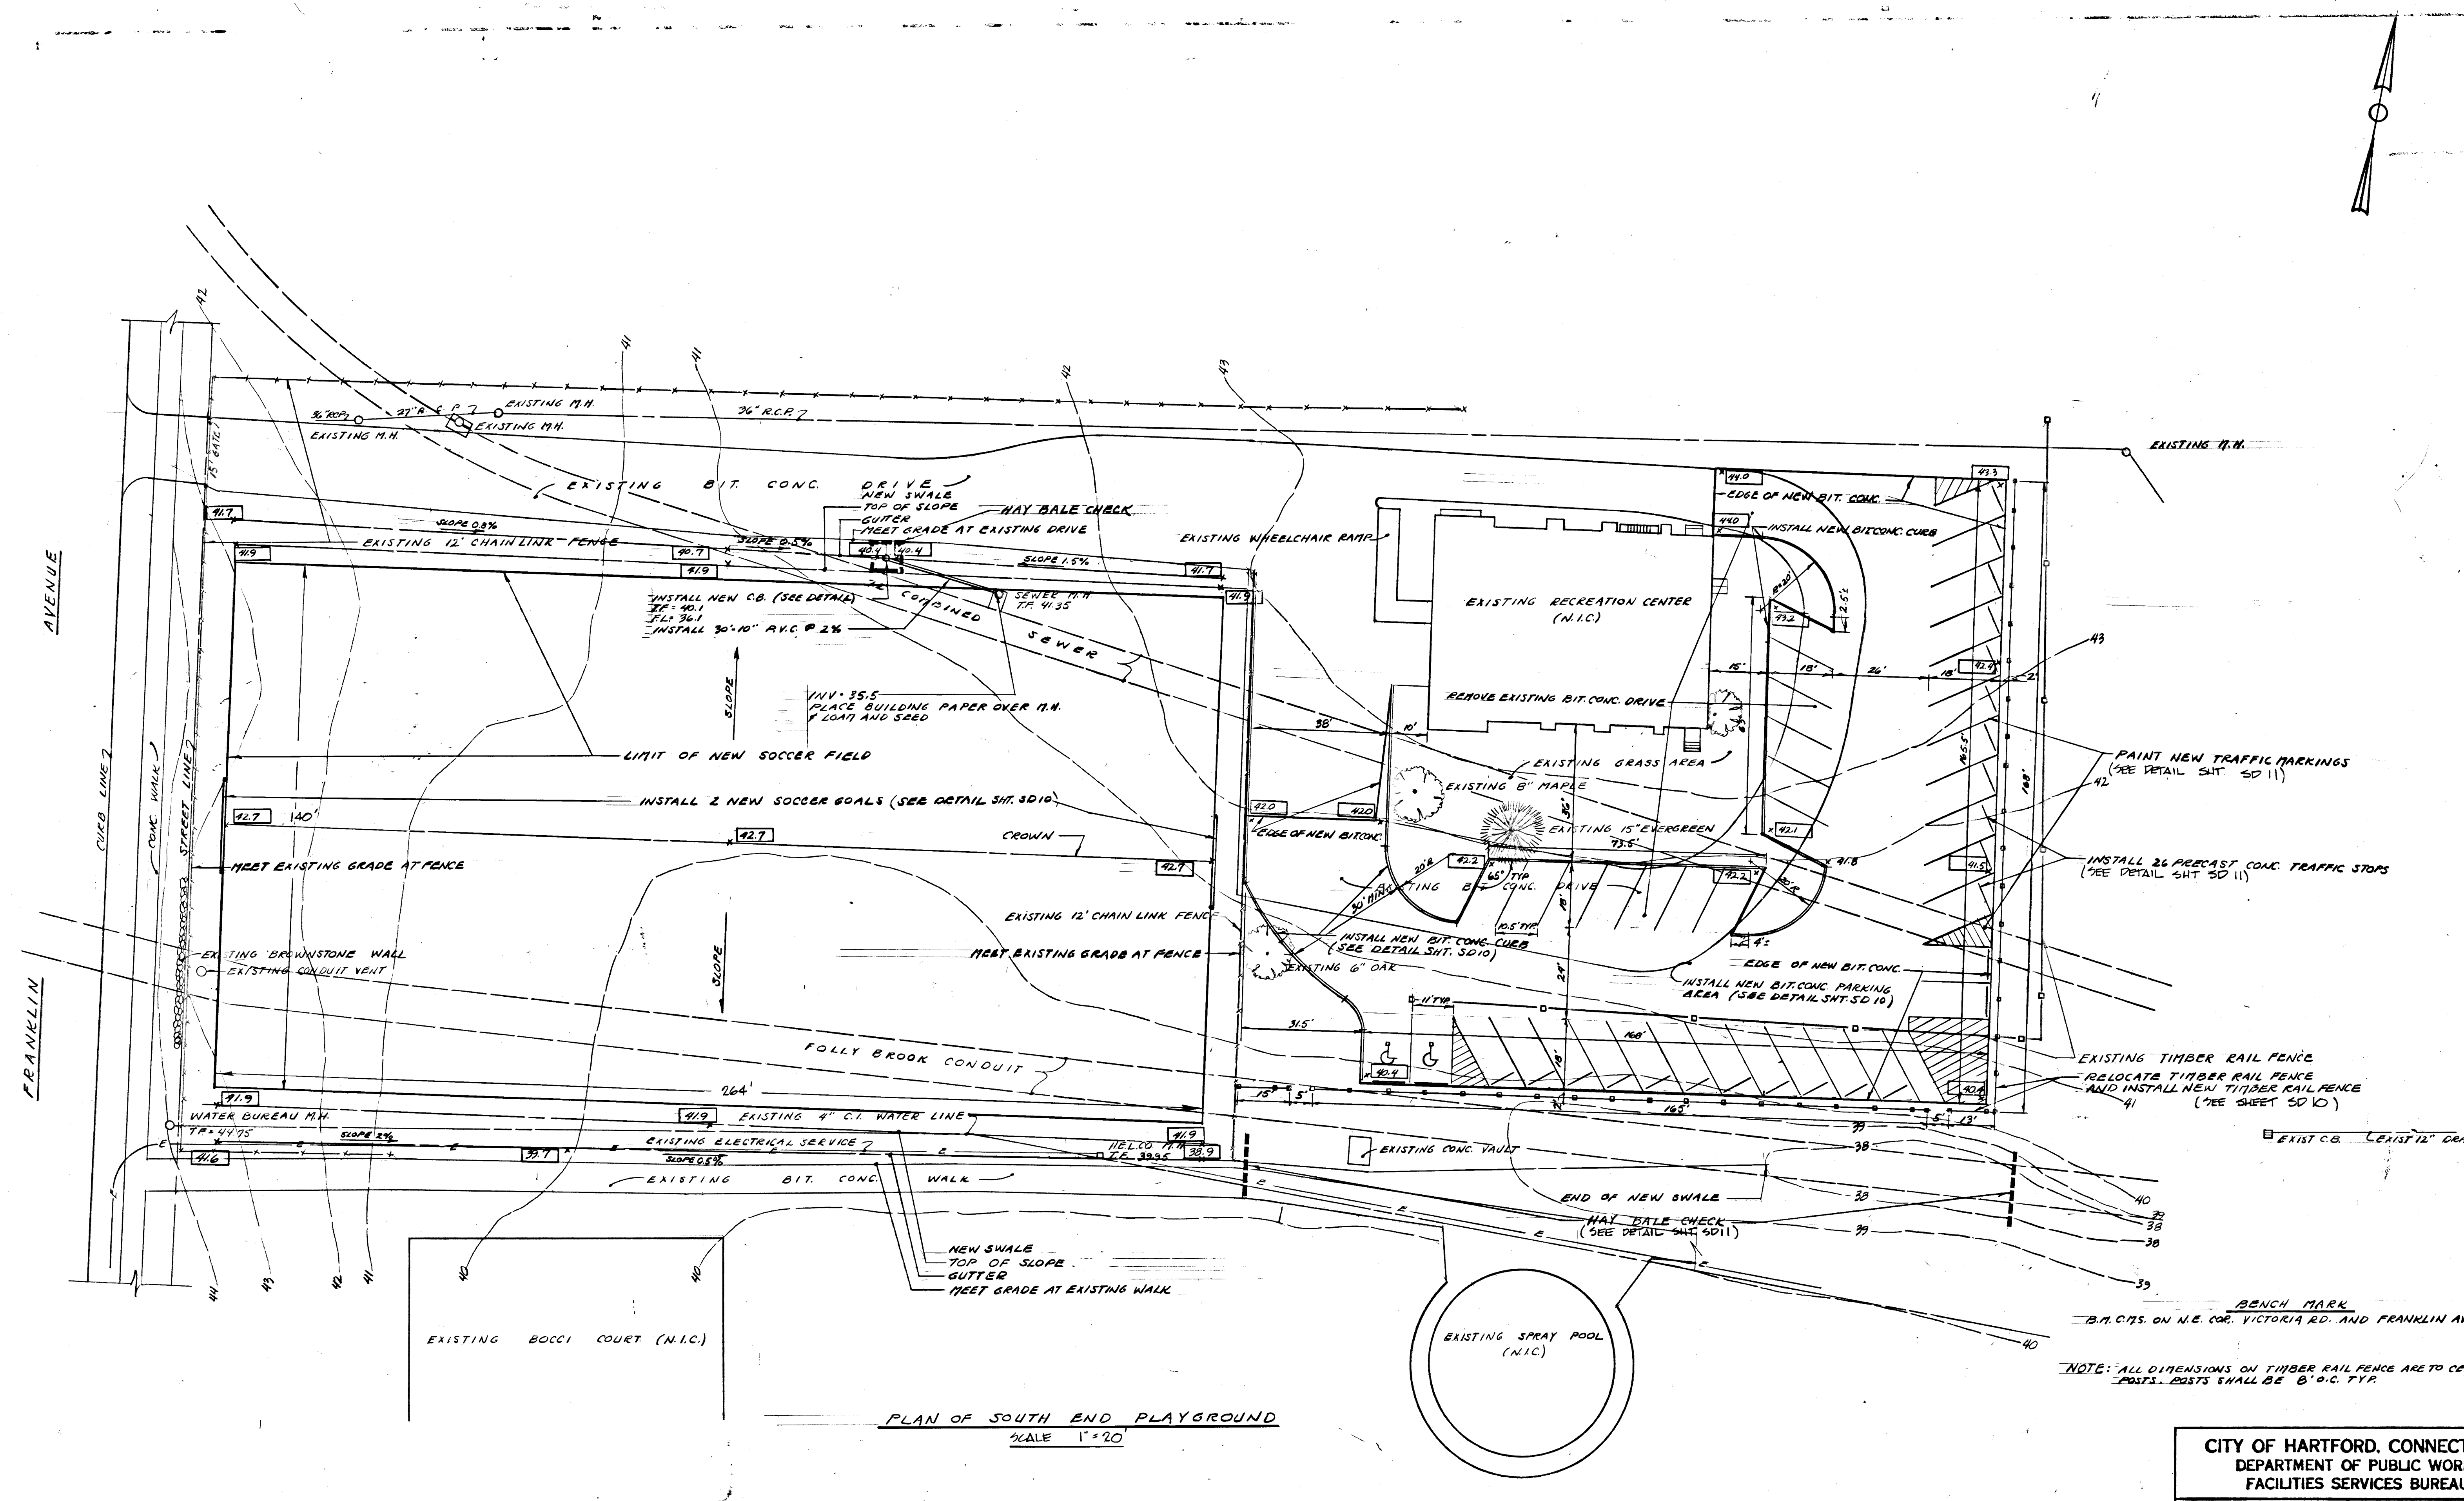

PLAN OF SOUTH END PLAYGROUND
SCALE 1"=20'

BENCH MARK
B.M. CTS. ON N.E. COR. VICTORIA RD. AND FRANKLIN AVE. = 4919

NOTE: ALL DIMENSIONS ON TIMBER RAIL FENCE ARE TO CENTER OF POSTS. POSTS SHALL BE 6" O.C. TYP.

CITY OF HARTFORD, CONNECTICUT DEPARTMENT OF PUBLIC WORKS FACILITIES SERVICES BUREAU		
HARTFORD PARKS REHABILITATION II E 83-31 (UPARR PROJECT)		
SOUTH END PLAYGROUND		
SUBMITTED BY: [Signature] DATE: 12/1/82	APPROVED BY: [Signature] DATE: 12/1/82	APPROVED BY: [Signature] DATE: 12/1/82
DRAWN BY: [Signature]	DAYBOOK NO. 10382-1	DRAWING NO. SD 9
CHECKED BY: [Signature]	DATE 8-19-83	SCALE