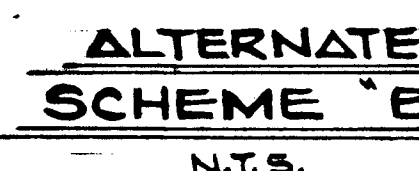
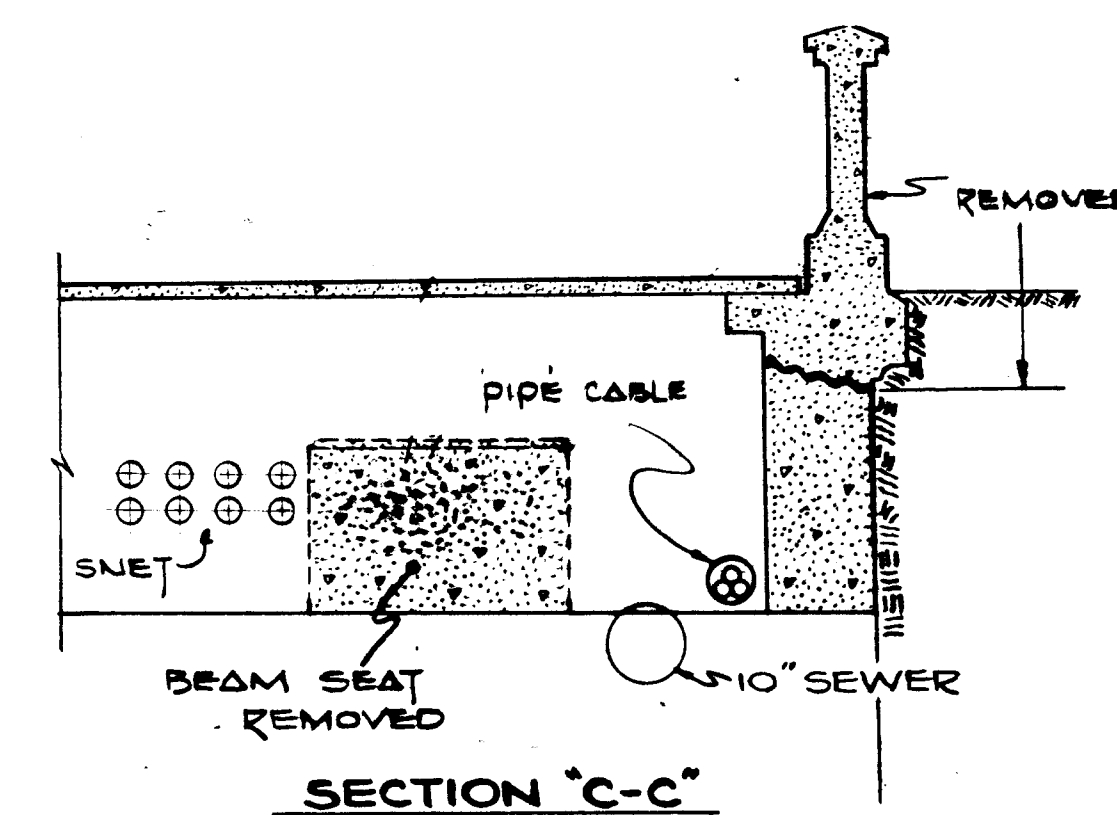


1. REMOVE EXIST. STEEL GRID WALK TO INSPECT UNDERSIDE OF BRIDGE DECK
2. DETERMINATION MADE AS TO METHOD & MANNER OF CONSTRUCTION IN BRIDGE AREA SUBJECT TO CITY OF HARTFORD APPROVAL.
3. IF SCHEME "A":
 - a. CUT & REMOVE BIT. PAVEMENT AS SHOWN.
 - b. DRIVE STEEL SHEATHING AS CLOSE TO EXISTING GIRDER AS POSSIBLE.
 - c. SNEET OUT BANK TO BE SUPPORTED DURING CONSTRUCTION.

SECTION "B-B"

N.T.S.

[illegible]