

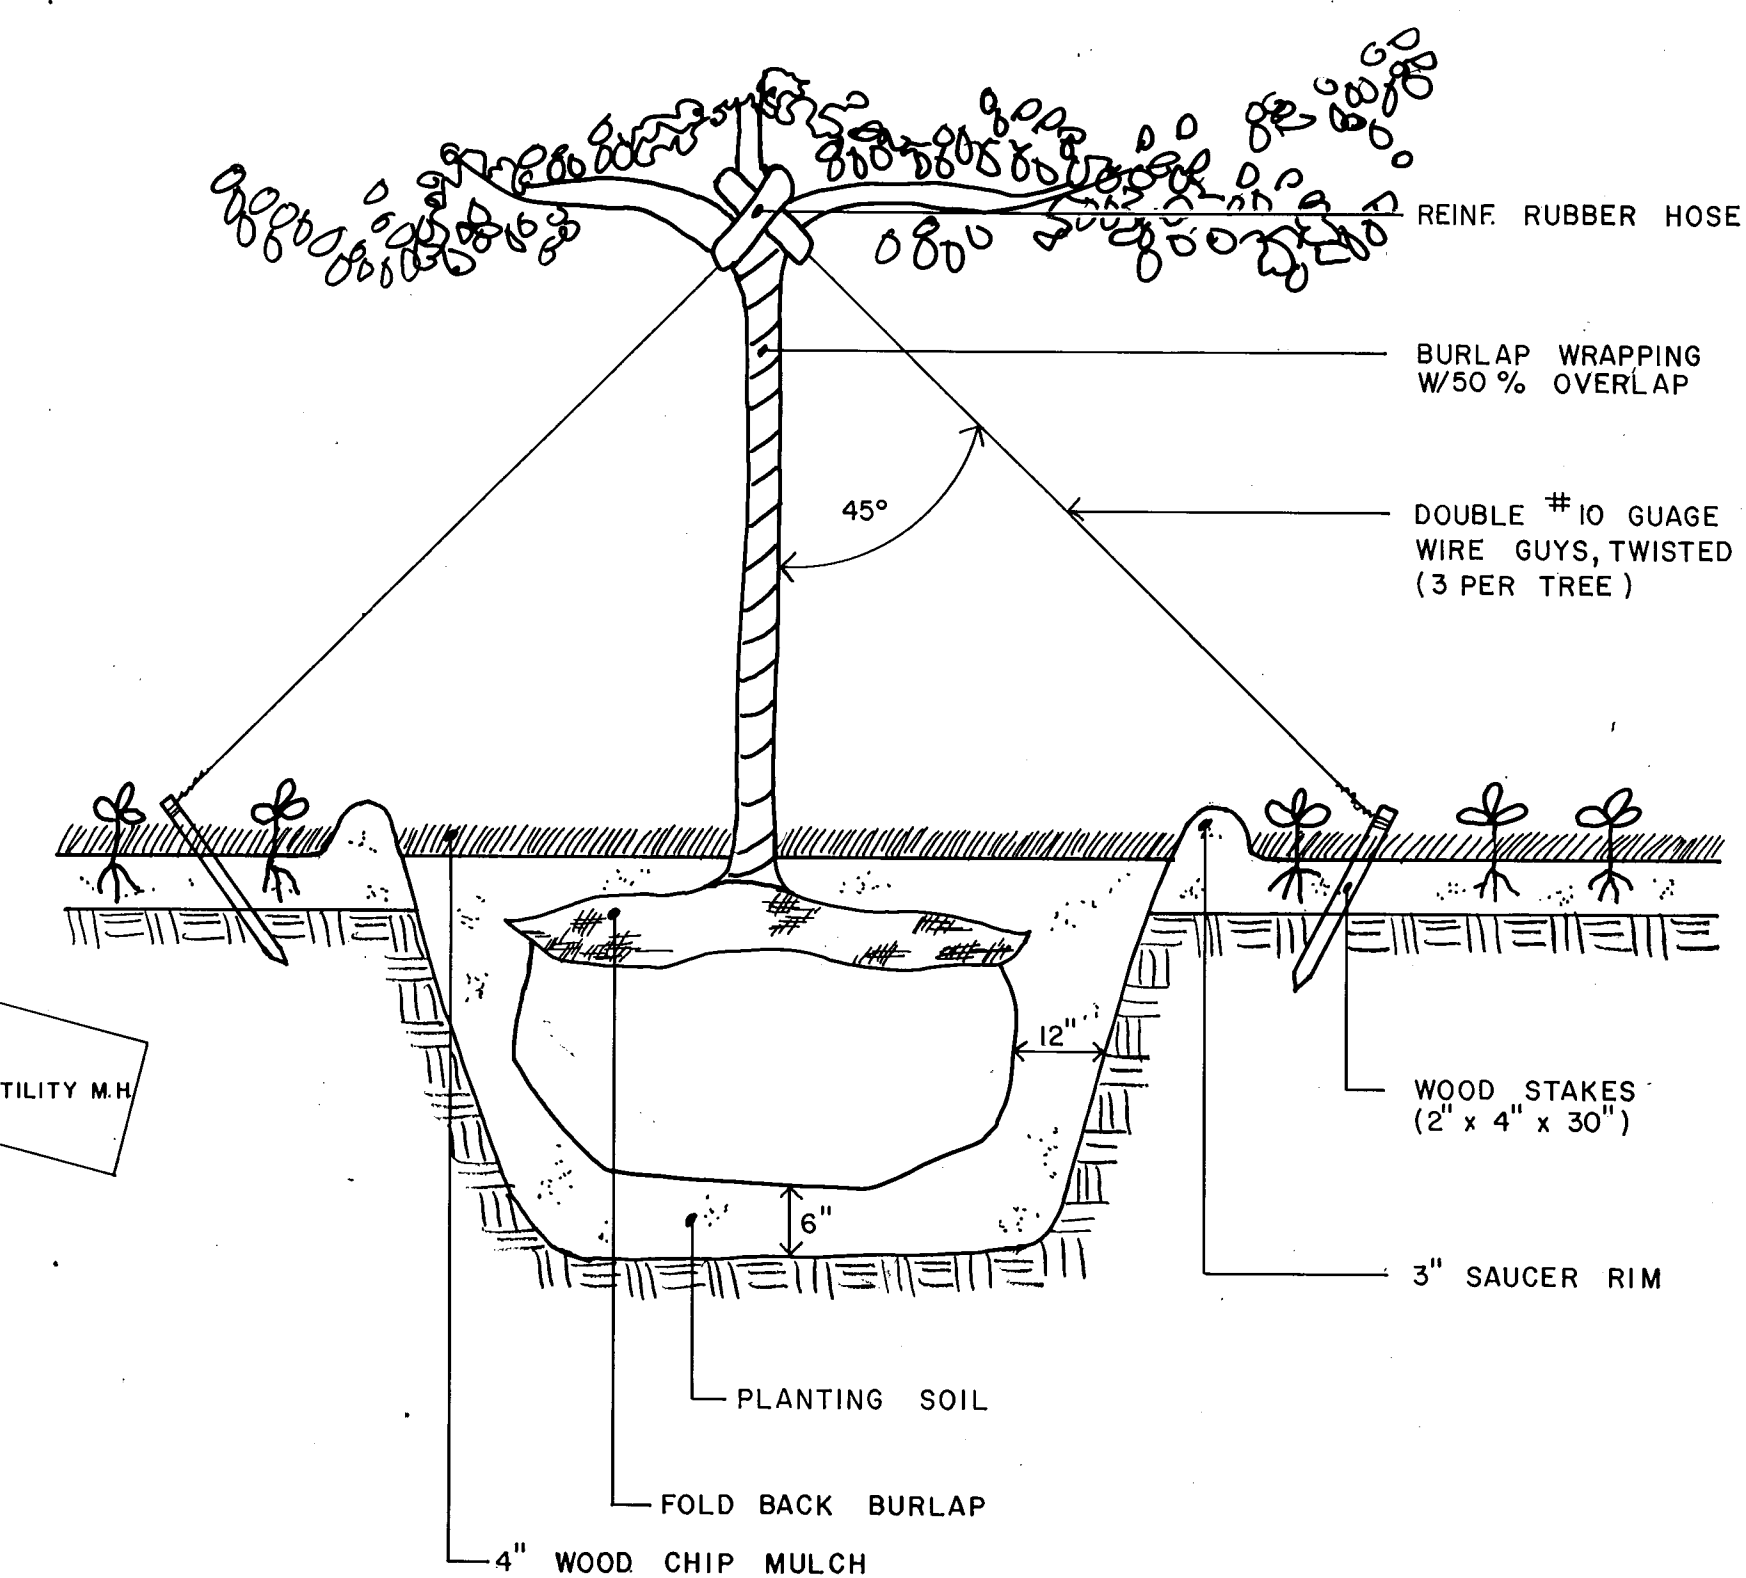


P L A N T L I S T

SYMBOL	QUANTITY	NAME		SIZE
	1160	ARCTOSTAPHYLOS UVA-URSI	BEARBERRY	2 YR., POTS
	7	BERBERIS THUNBERGII	JAPANESE BARBERRY	2 1/2' - 3', 3 YR. TRSP.
	22	CHAENOMELES JAPONICA	JAPANESE QUINCE	18" - 24"
	19	COTONEASTER HORIZONTALIS	ROCK COTONEASTER	18" - 24", 8" CANS
	14	FORSYTHIA 'ARNOLD DWARF'	ARNOLD DWARF FORSYTHIA	18" - 24"
	36	JUNIPERUS CHINENSIS 'SARGENTII'	SARGENT JUNIPER	18" - 24", B&B
	4	MALUS FLORIBUNDA	JAPANESE FLOWERING CRAB	8' - 9', 2" - 2 1/2" CAL., B&B HVY.

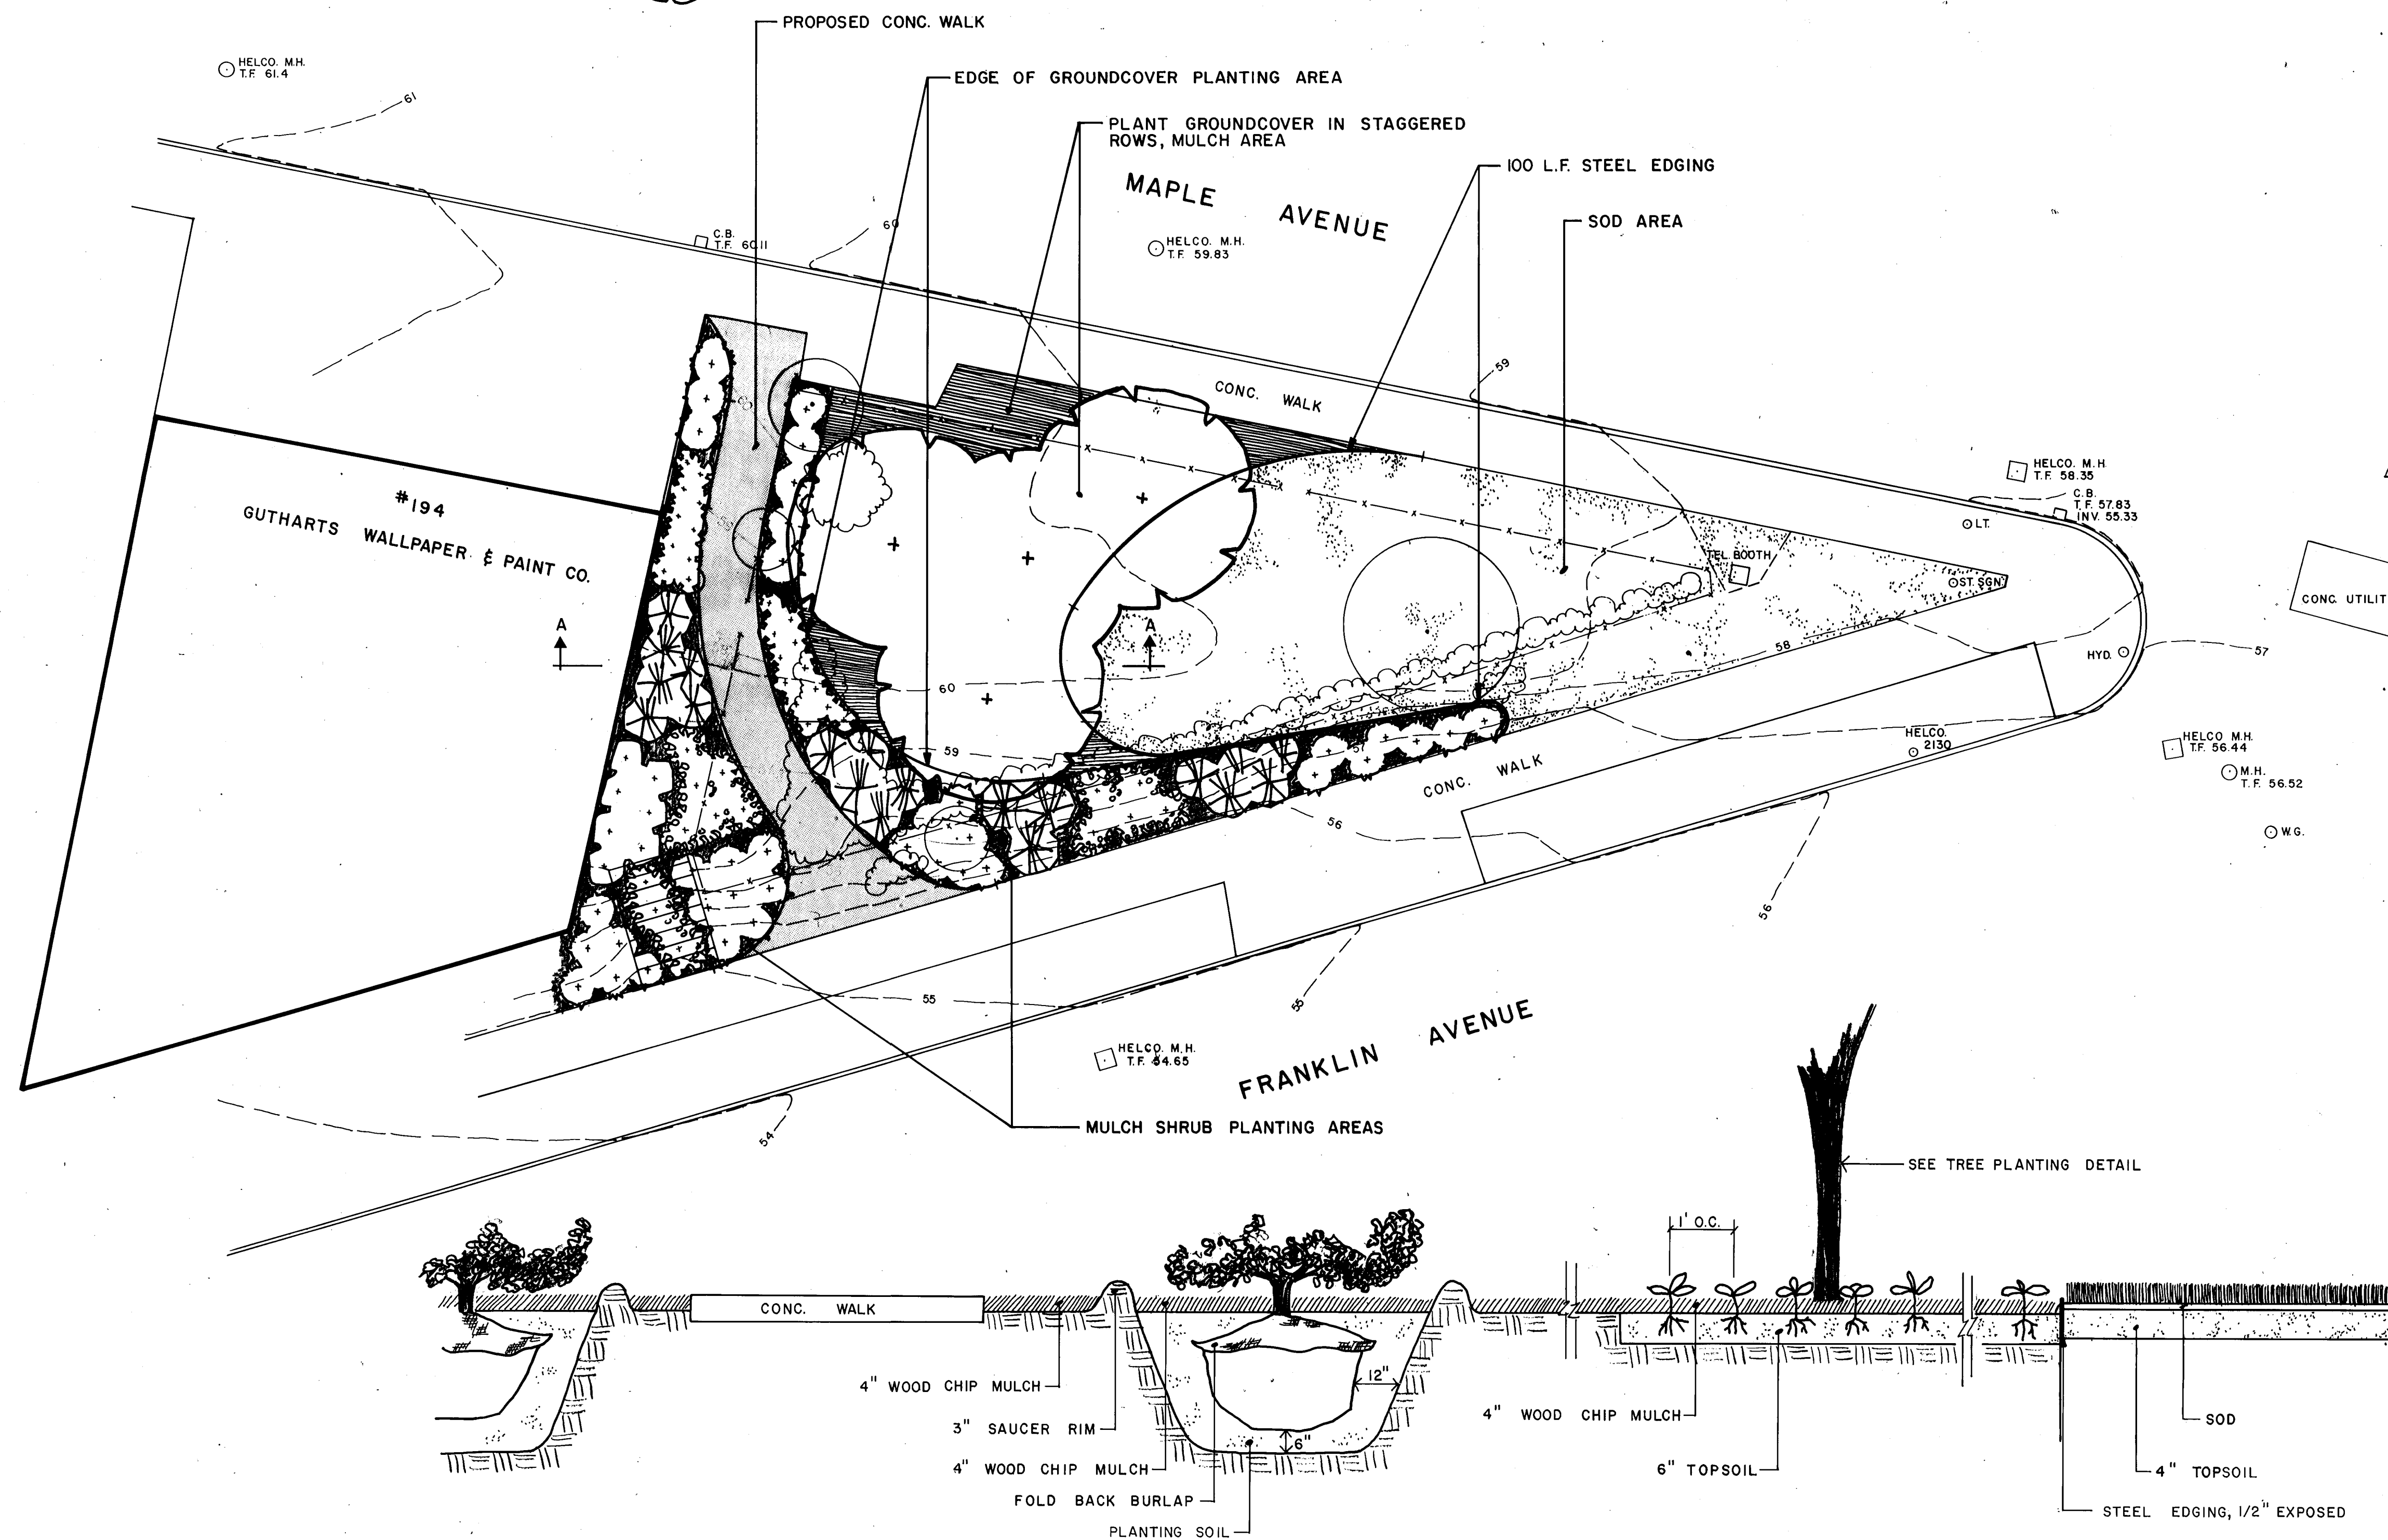

TREE PLANTING DETAIL
NO SCALE

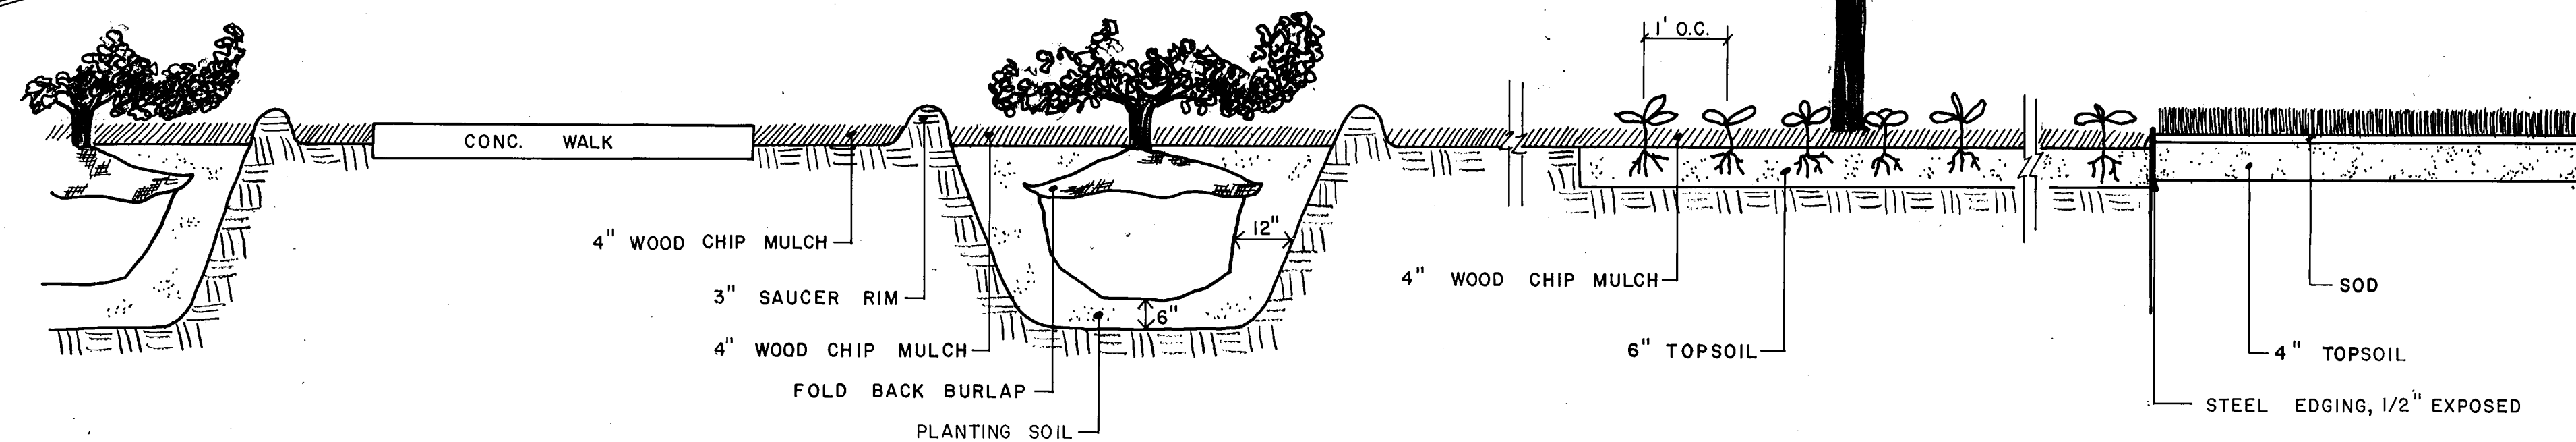

SHRUB & GROUNDCOVER PLANTING DETAILS SECTION A-A
NO SCALE

FUSS & O'NEILL
consulting engineers
MANCHESTER, CONNECTICUT

REVISIONS
2-2-82

CITY OF HARTFORD, CONNECTICUT
DEPARTMENT OF PUBLIC WORKS
BUREAU OF ENGINEERING SERVICES

PLANTING PLAN
FRANKLIN TRIANGLE
FRANKLIN & MAPLE AVE., HARTFORD, CT.

SUBMITTED <i>[Signature]</i> DIVISION ENGINEER	RECOMMENDED <i>[Signature]</i> CHIEF OF ENG. SERV.	APPROVED <i>[Signature]</i> ASST. DIR. & CITY ENG.
DRAWN S.L.F.	SCALE 1" = 10'	DAYBOOK NO. 010773
CHECKED W.D.Q.		DATE JAN. 18, 1982

CERTIFIED SUBSTANTIALLY CORRECT.

81-157 A