

NOTE:
SEE DWG. NO. 2 FOR MORRIS ST.
CONTINUATION.
SEE DWG. NO. 6 FOR DEAN ST.
WORK.

PT. STA. 8+81.4 DEAN ST.
STA. 6+15.73 MORRIS ST.

SEE DWG. NO. 6 FOR
CURVE DATA

SEE DWG. NO. 18 FOR
DETAILS OF NEW TREES
& GRATES

INDICATES
LIGHT STANDARD
SEE BASE DETAIL,
DWG. NO. 19

25.00' UTILITY EASEMENT
IN FAVOR OF THE CITY OF
HARTFORD - BACK OF WESTERLY
WALK TO FACE OF CURB, EAST
SIDE OF MAPLE AVENUE

EXISTING C.B.S. - REMOVE
GRATES, BLOCK PIPES,
FILL WITH SAND

FORMER STREET LINE
RESET M.H. FRAME & GRATE
FLUSH W/ NEW GRADE

ELEC. M.H.
REMOVE EXIST.
CURBS & WALKS
& PAVEMENT

EXIST. C.B. - REMOVE
GRATE, BLOCK PIPE,
FILL WITH SAND

NEW STREET LINE
NEW GRANITE CURB
CURVE DATA
CURB, EAST SIDE MAPLE AVE.
R=198.858'
Δ=77°49'38"
T=49.262'
L=96.381'

PLAN
SCALE - 1" = 20'

INTERSECTION
MORRIS ST. STA. 6+17±
DEAN ST. STA. 8+81±

DEAN ST.

EL. 58.2±

EL. 58.1±

EL. 57.5±

MAPLE AVE.

PROPOSED & GRADE
EXISTING & GRADE



PROFILE

SCALE: - HOR. - 1" = 20'
VERT. - 1" = 2'

SMITH EDWARDS ARCHITECTS

SEA Project No.
DATE:
REVISION:

331 WETHERSFIELD AVE.
HARTFORD, CT. 06114
TEL. (203) 522-7800

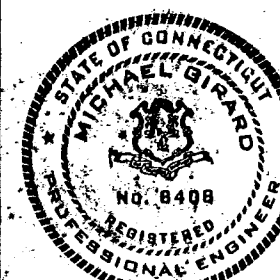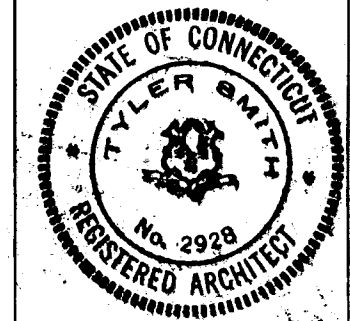

CITY OF HARTFORD, CONNECTICUT			
DEPARTMENT OF PUBLIC WORKS			
BUREAU OF ENGINEERING SERVICES			
CHARTER OAK - SOUTH GREEN			
URBAN RENEWAL PROJECT			
HARTFORD, CONNECTICUT			
PLAN & PROFILE			
MORRIS STREET			
SUBMITTED	RECOMMENDED	APPROVED	
DIVISION ENGINEER	CHIEF OF ENG. SERV.	ASST. DIR. & CITY ENG.	
DRAWN R.J.B.	SCALE	DAYBOOK NO.	
CHECKED M.G.	NOTED	010685-D	
		DATE 7-27-79	