

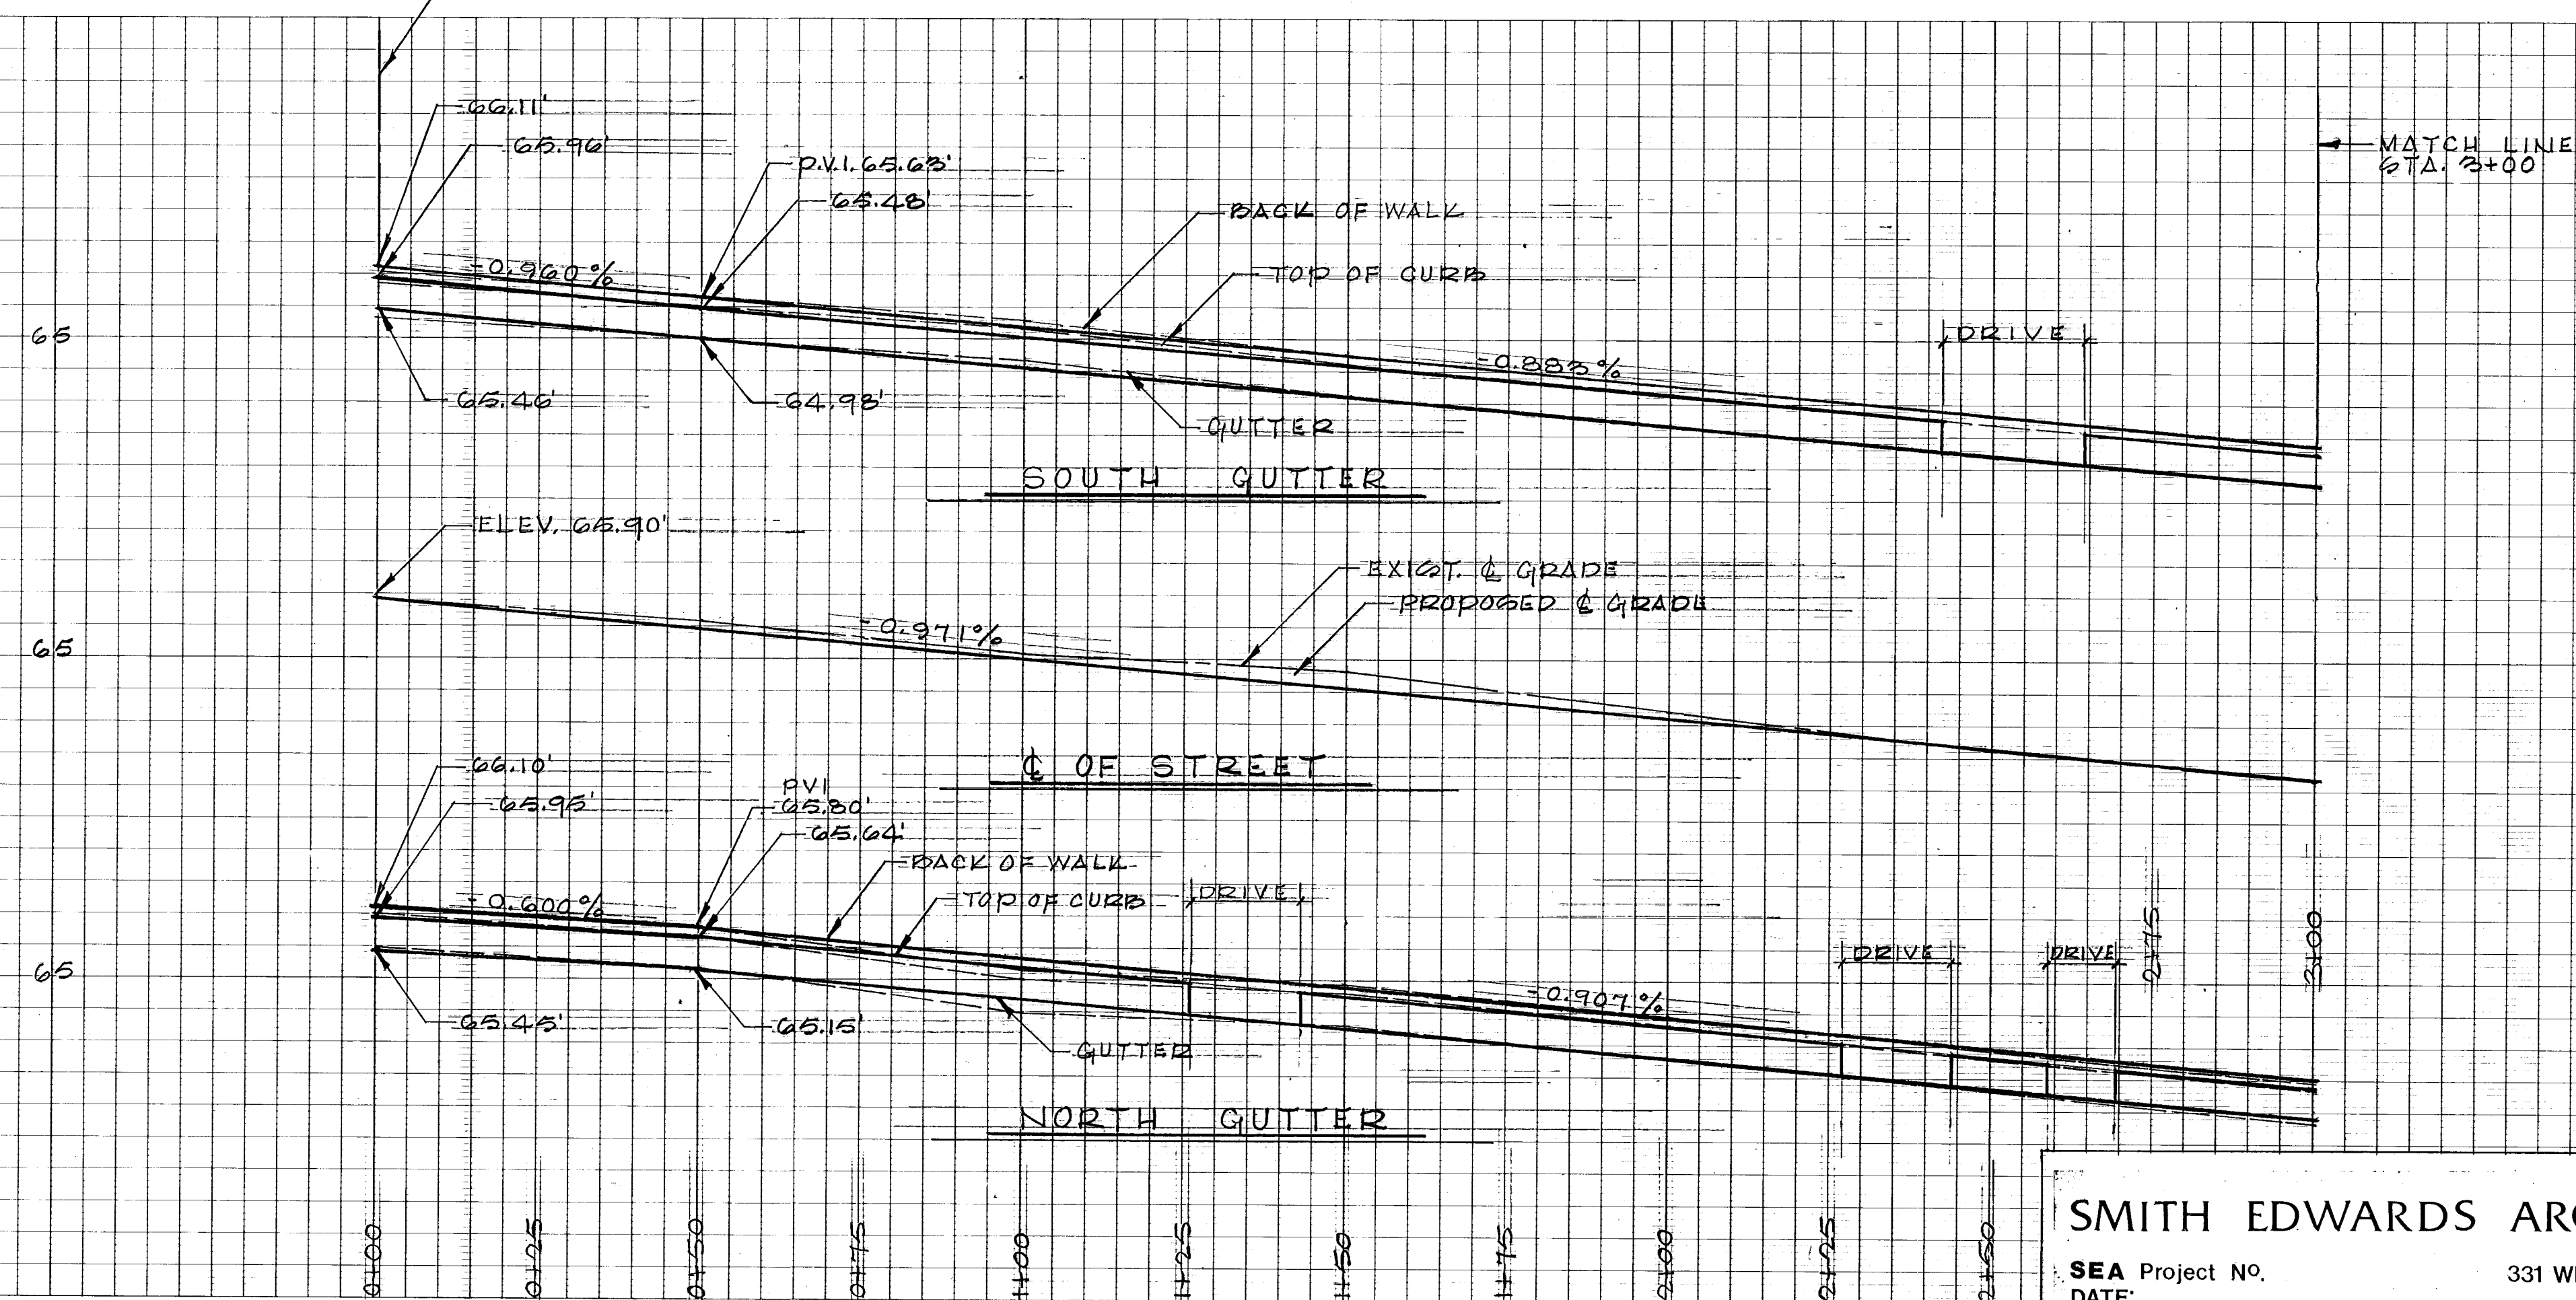
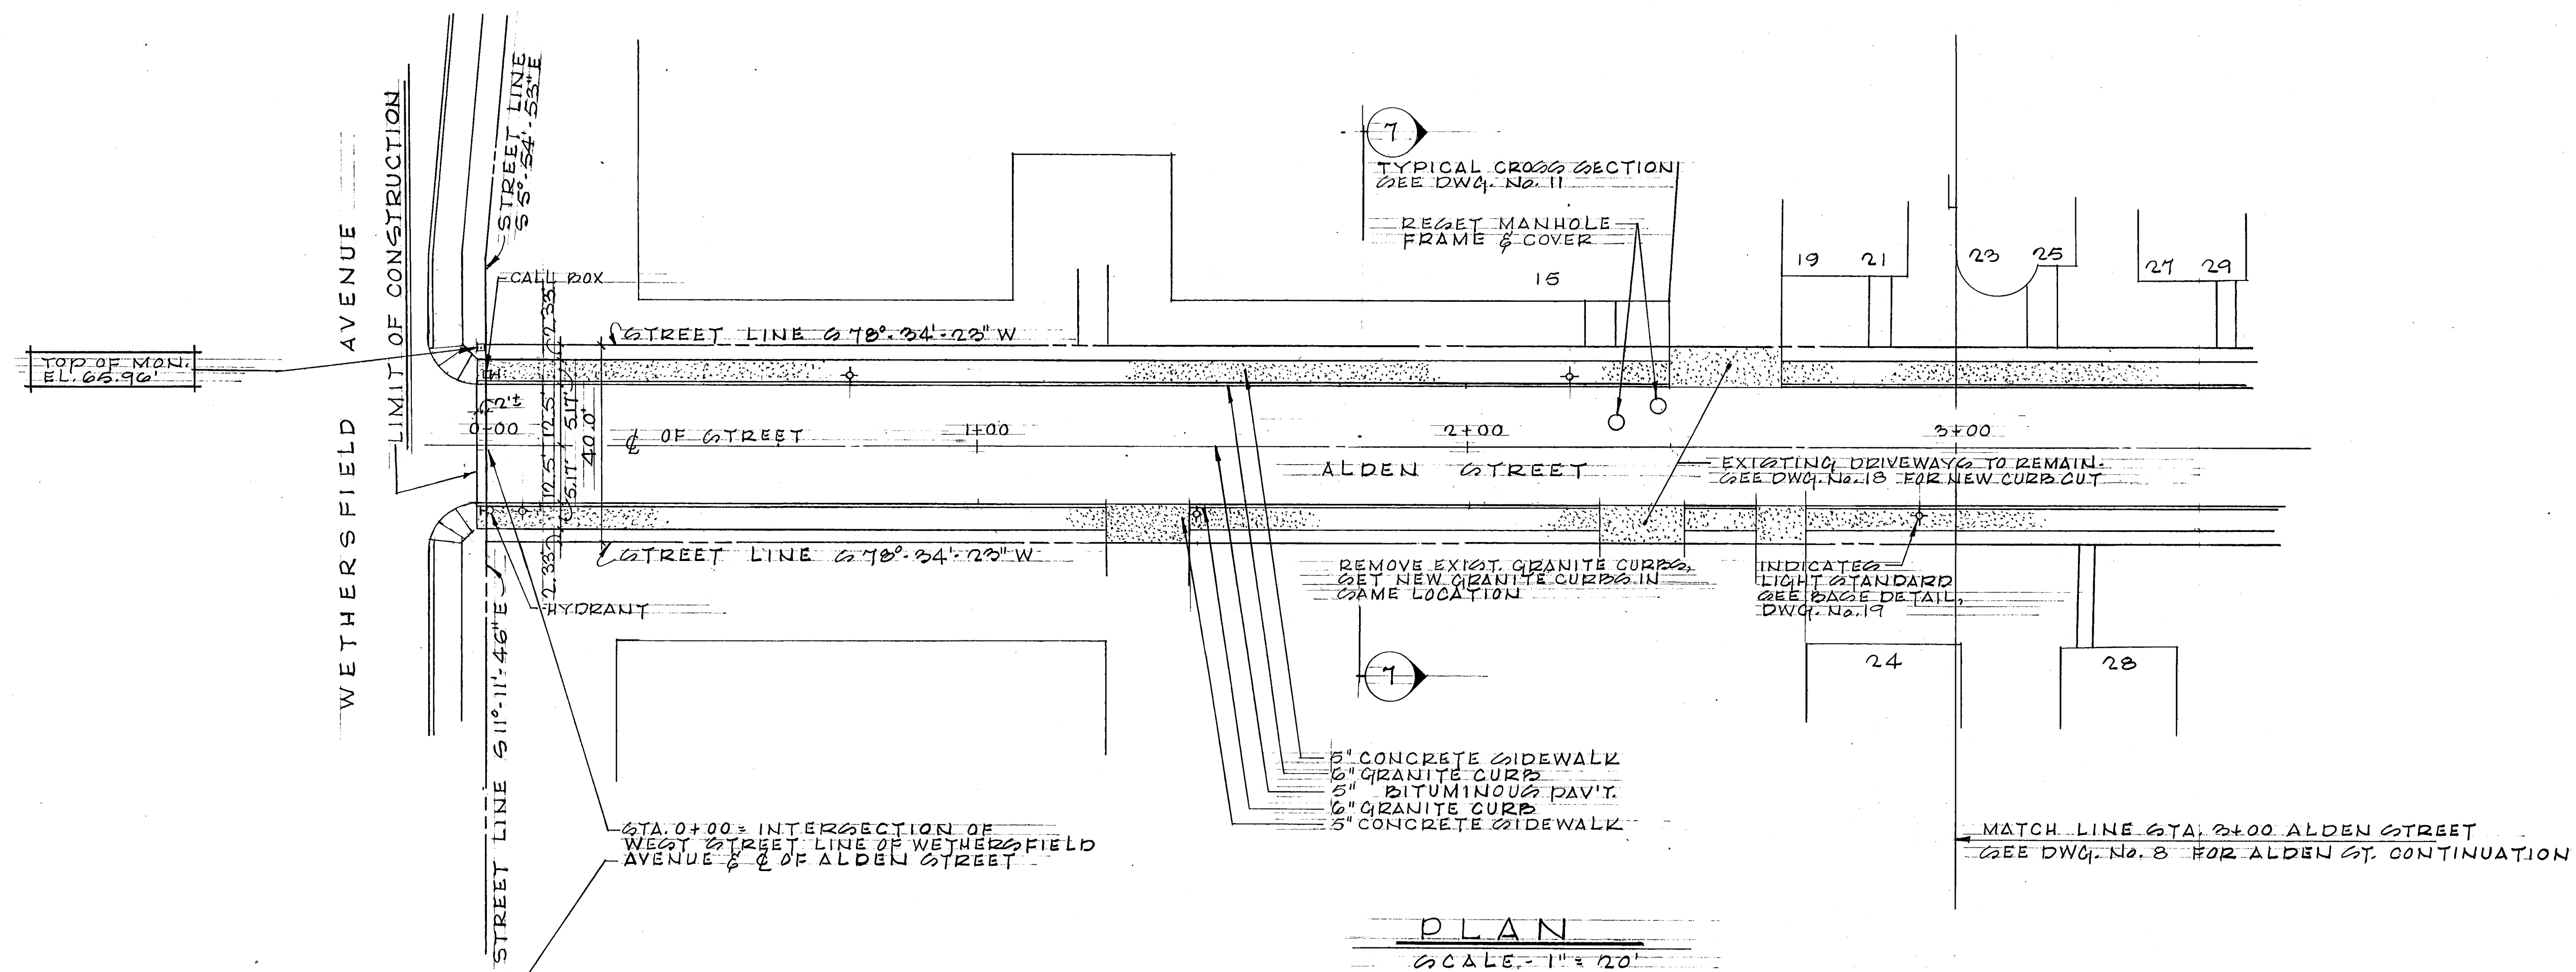


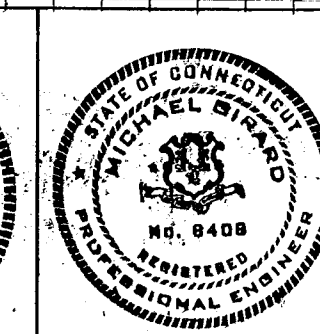

SMITH EDWARDS ARCHITECTS

SEA Project No.
DATE:
REVISION:

331 WETHERSFIELD AVE.
HARTFORD, CT. 06114
TEL. (203) 522-7800

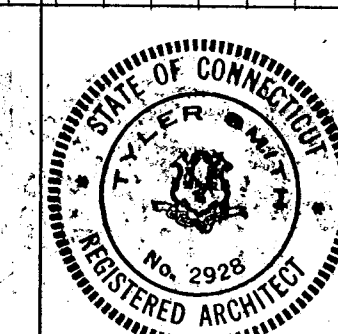

CITY OF HARTFORD, CONNECTICUT
DEPARTMENT OF PUBLIC WORKS
BUREAU OF ENGINEERING SERVICES

CHARTER OAK - SOUTH GREEN
URBAN RENEWAL PROJECT
HARTFORD, CONNECTICUT
PLAN & PROFILE
ALDEN STREET

SUBMITTED		RECOMMENDED	APPROVED
DIVISION ENGINEER	CHIEF OF ENG. SERV.	ASST DIR. & CITY ENG.	
DRAWN <u>R.J.B.</u>	SCALE	DAYBOOK NO. 010685-4	7
CHECKED <u>M.C.</u>	NOTED	DATE 7-27-79	