




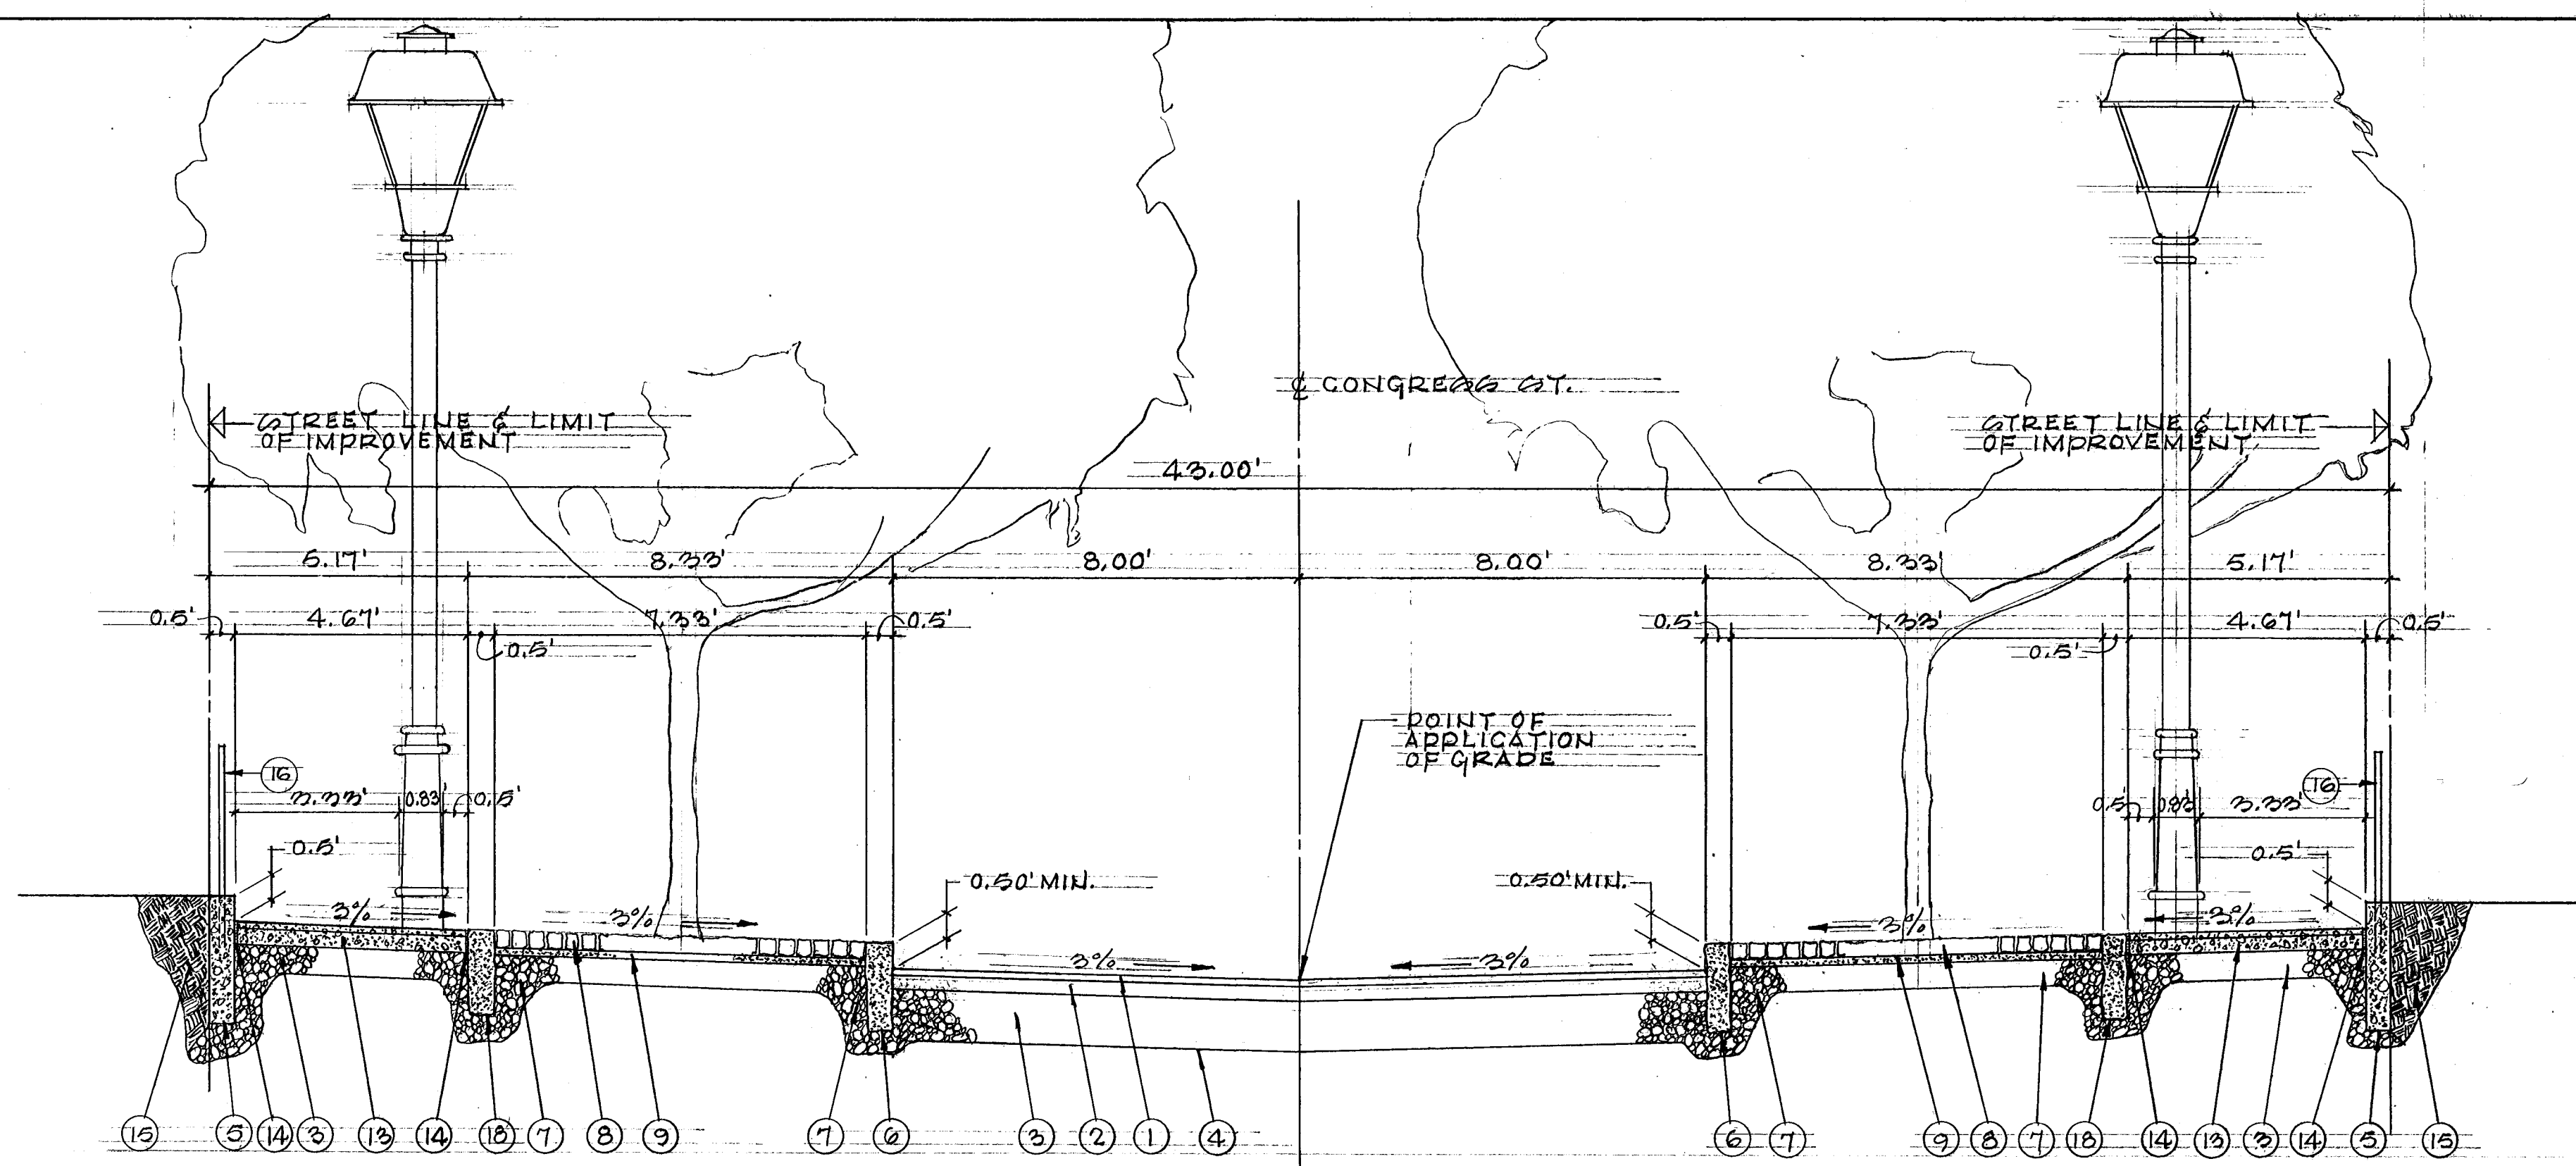


TYPICAL CROSS SECTION 1-1
CONGRESS STREET
N.T.S.

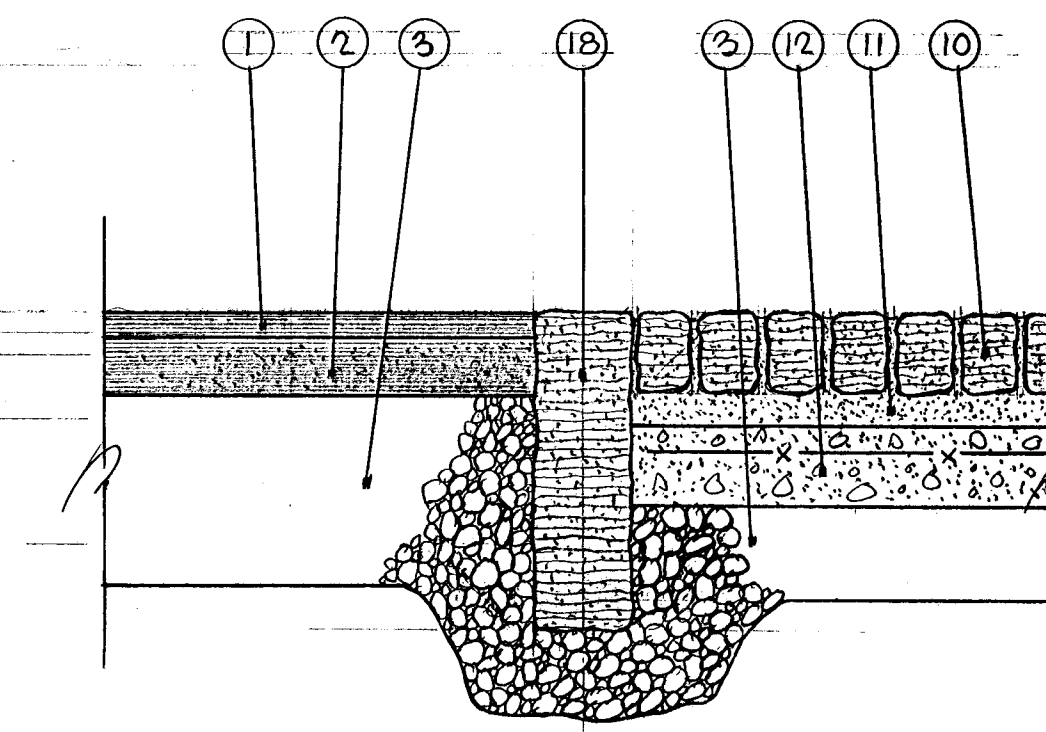

TRANSITION-BITUM. PAV'T TO COBBLE PAV'T.
CONGRESS STREET
N.T.S.

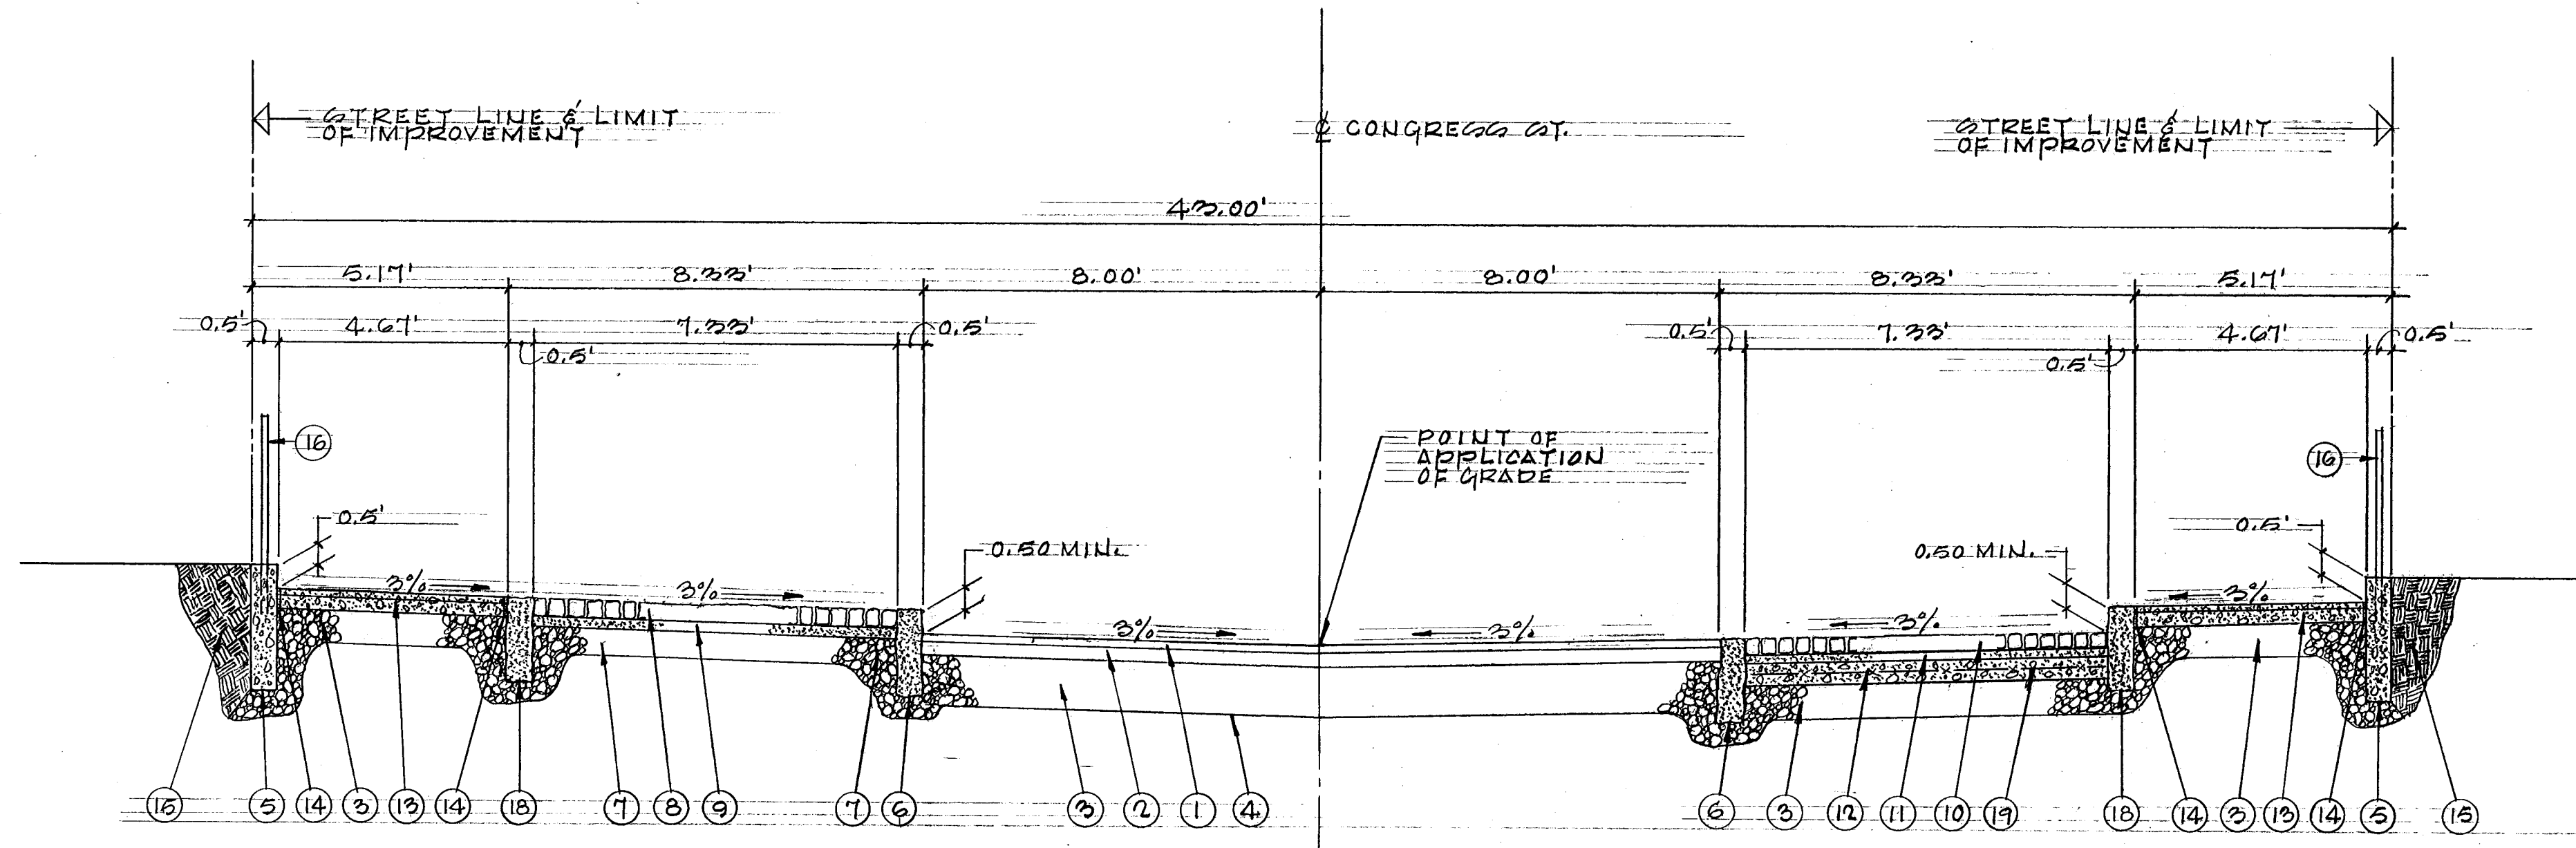


TYPICAL CROSS SECTION 2-2
CONGRESS STREET
N.T.S.

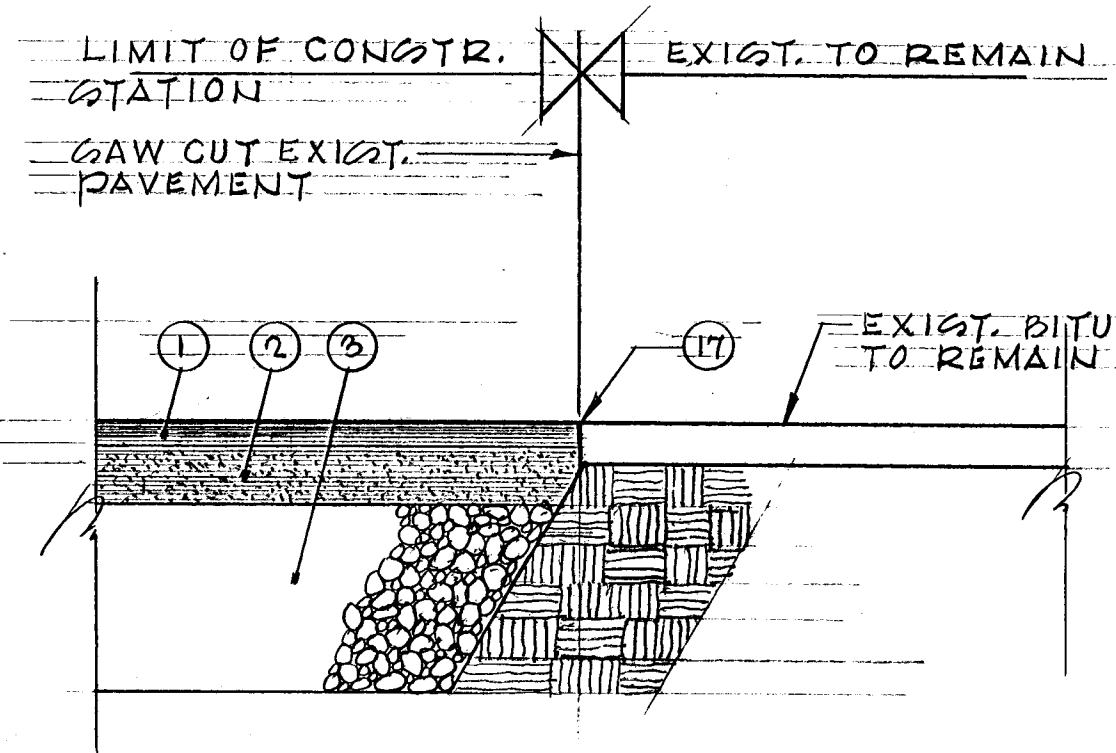

TRANSITION-NEW BITUM. PAV'T. TO EXIST. BITUM. PAV'T.
CONGRESS STREET
N.T.S.

NOTE:
SEE DRAWING No. 10 FOR LEGEND

SMITH EDWARDS ARCHITECTS
SEA Project No.
DATE:
REVISION:
331 WETHERSFIELD AVE.
HARTFORD, CT. 06114
TEL. (203) 522-7800

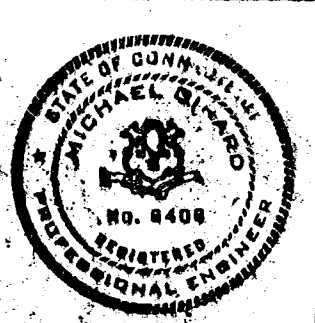

CITY OF HARTFORD, CONNECTICUT DEPARTMENT OF PUBLIC WORKS BUREAU OF ENGINEERING SERVICES		
CHARTER OAK- SOUTH GREEN URBAN RENEWAL PROJECT HARTFORD, CONNECTICUT TYPICAL CROSS SECTIONS CONGRESS STREET		
SUBMITTED	RECOMMENDED	APPROVED
DIVISION ENGINEER	CHIEF OF ENG. SERV.	ASST. DIR. & CITY ENG.
DRAWN: E.J.D.	SCALE	DAYBOOK NO.
CHECKED: M.G.	NOTED	DATE: 7-27-79